


NEW HALF HIGH RESTROOMS
SCALE 1/4" = 1'-0"
3/4" PLYWOOD DECK AT 10'-0" AFF ON 10" METAL JOIST WITH NEW SUSPENDED CEILING AT 8'-0" METAL JOIST 16" O.C. NORTH & SOUTH

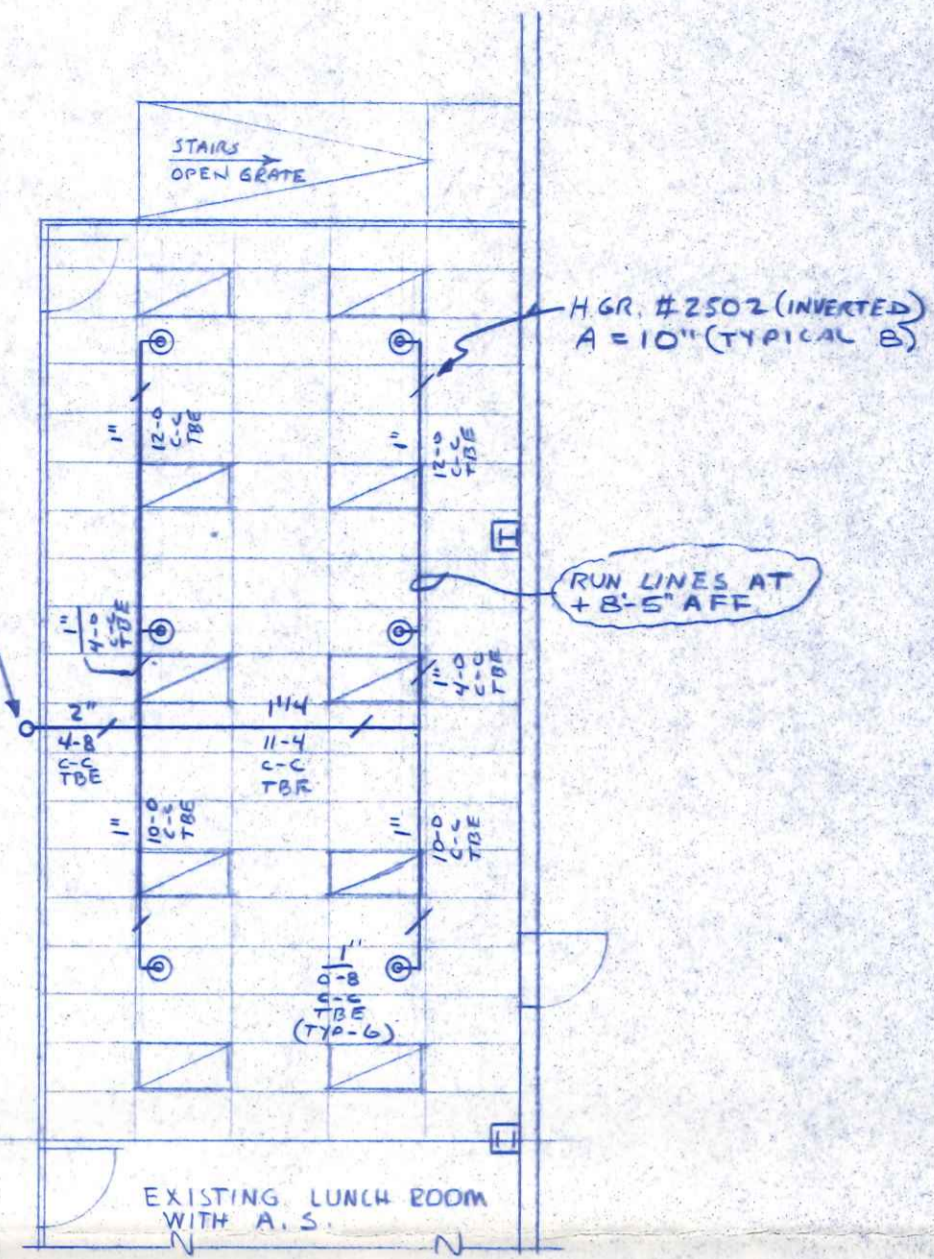

2" X 9'-3" C-C TBE DOWN TO 2" X 1" X 2" TEE WITH 1/2" DRIP. 1" DRAIN VALVE & 1" PLUG (CONNECT TO EXISTING 6" MAIN AT ROOF)



LUNCH EXPANSION
SCALE 1/8" = 1'-0"
3/4" PLYWOOD ON 10" METAL JOIST TOP OF DECK AT 10'-0" AFF. NEW SUSPENDED CEILING AT 8'-0"



SEE DRAWING FP-3 FOR GENERAL NOTES AND LEGEND.

SPRINKLERS				SYSTEM		CONTRACT NAME: ARROW MOLDED PLASTICS, INC. INDUSTRIAL DRIVE AT INDEPENDENCE DRIVE NAPOLEON, OHIO, 43545	SCALE AS NOTED
TYPE	SYMBOL	TEMP	QUANT	WET	DRY		
CHROME	⊙	165°	12	<input checked="" type="checkbox"/>	<input type="checkbox"/>	DRAWN BY: D. HAYES	CHECKED BY: D.W. G-10
PENDENT 2-PC CHROME PLATE				<input type="checkbox"/>	<input type="checkbox"/>		
				<input type="checkbox"/>	<input type="checkbox"/>	CONTRACT WITH: R & R PROPERTIES	FILE NO. DRAWING NO. EP-1 OF 3
				<input type="checkbox"/>	<input type="checkbox"/>		
				<input type="checkbox"/>	<input type="checkbox"/>	4248 Kingsmoor Drive Toledo, Ohio 43613	CONTRACT NO. 94-001
				<input type="checkbox"/>	<input type="checkbox"/>		
TOTAL			12				