




#4855 151'
2319580
B-12-24 SF/---
2,2001-2012

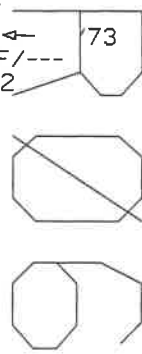


APT#2
*11078 MIS
051BC07-38
***-0
2,2009-2020

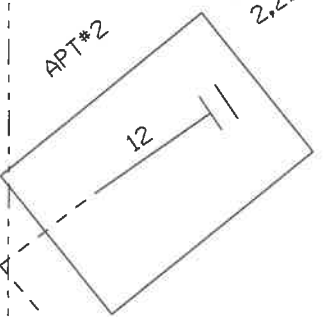

#4853 145'
2319580 '73
B-12-24 SF
2,2014-2020
C,321
2,2022-2025
(C897023.1)

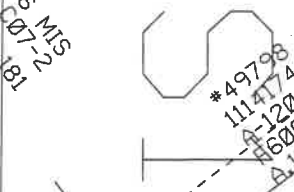

APT#3
*4855
12
LD#5
GRS=1
PM52=1
PM2=1
PM2A=1
ATTACHMENT HGT=28'

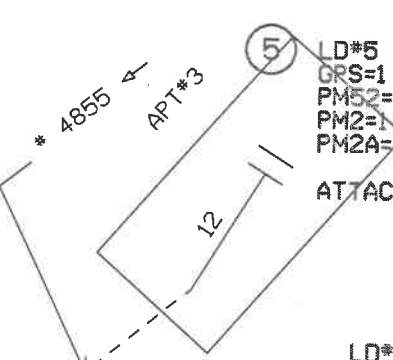

#54338
'12
051BC07-12

ATTACHMENT HGT=28'

#54337
'12
051BC07-11
LD#4
GPS=1
PM52=1
PM2=1
PM2A=1
ATTACHMENT HGT=21'

#4855 151'
2319580 '73
B-12-24 SF/---
2,2001-2012

#51122
11141743 '02
051BC07-4
30'-5

#4854 135'
2319580 '73
B-12-24 SF/---
2,2009-2020

LD#2
GPS=1
PM52=1
PF3-5G=1
PE1-3A=1

RIVERVIEW AV

#4851 171'
2319580 '64
A-200-24 A
1,2101-2181
A,82
1,2183-2300
<11187324.1>

#51121
11141743 '02
051BC07-3
30'-5

#11687 3'
*** ← '81
A-25-24 STUB
2,2001-2020
C,321
2,2022-2025
(C897023.1)

SEE PRINT 2

INDUSTRIAL DR

LD#3
GPS=1
PM52=1
PF3-5G=1
PE1-3A=1
PE2-3A=1

#4867
P051BC07-10

#4859 171'
5914525 ← '79
A-400-24 SS
2,1701-1903
A,204
2,1905-1909
A,210
2,1911-1913
A,214-215
2,1916-1937
A,238
2,1939
A,240
B,241
2,1942-1975
B,276-295
1,2396-2397
B,298
1,2399-2400
<11187768.1>

#11688 3'
*** ← '81
A-25-24 STUB
2,2001-2020
C,321
2,2022-2025
(C897023.1)

#54351 580.00m
353963 → (PP)
C096
F6000,21-116

#54333
353963 (PP)
051BC07-5
A35'-4

LBR2FC/ITM H01

#4860 1142'
5914525 ← '79
A-200-24 SS
2,1701-1900

#4852 1157'
2394999 ← '64
A-200-24 SP
1,2101-2181
A,82
1,2183-2300
<11187324.1>

---- ATTEN CONST ----
AT INTERSECTION CREATE
CROSS MESSENGER/CROSS
OVER WITH OHG.


LD#1
XXA=1
XXPE=1
35'4=1
PM2=1
PM2A=3
GPS=1
PM52=1
PF3-5G=1
PE1-3A=2
PE2-3A=1
WC-1=3
C096(10M)=1750
HACO(96)=1
H01=96



Title: Fiber to 800 Independence	Township/Taxcode: Napoleon	Exchange: NPLNOH	Map:	Engineer: FARYNIARZ, SHAWN E	Work Order: 353963
Location: Riverview @ Industrial	Manager: WHITE, JIM	CO: NPLN	Scale: No Scale	Phone: 419-592-9706, WO Create: 07/24/2012	Print Date: 07/27/2012
				Sheet: 1	Of: 5

800 Independence

15

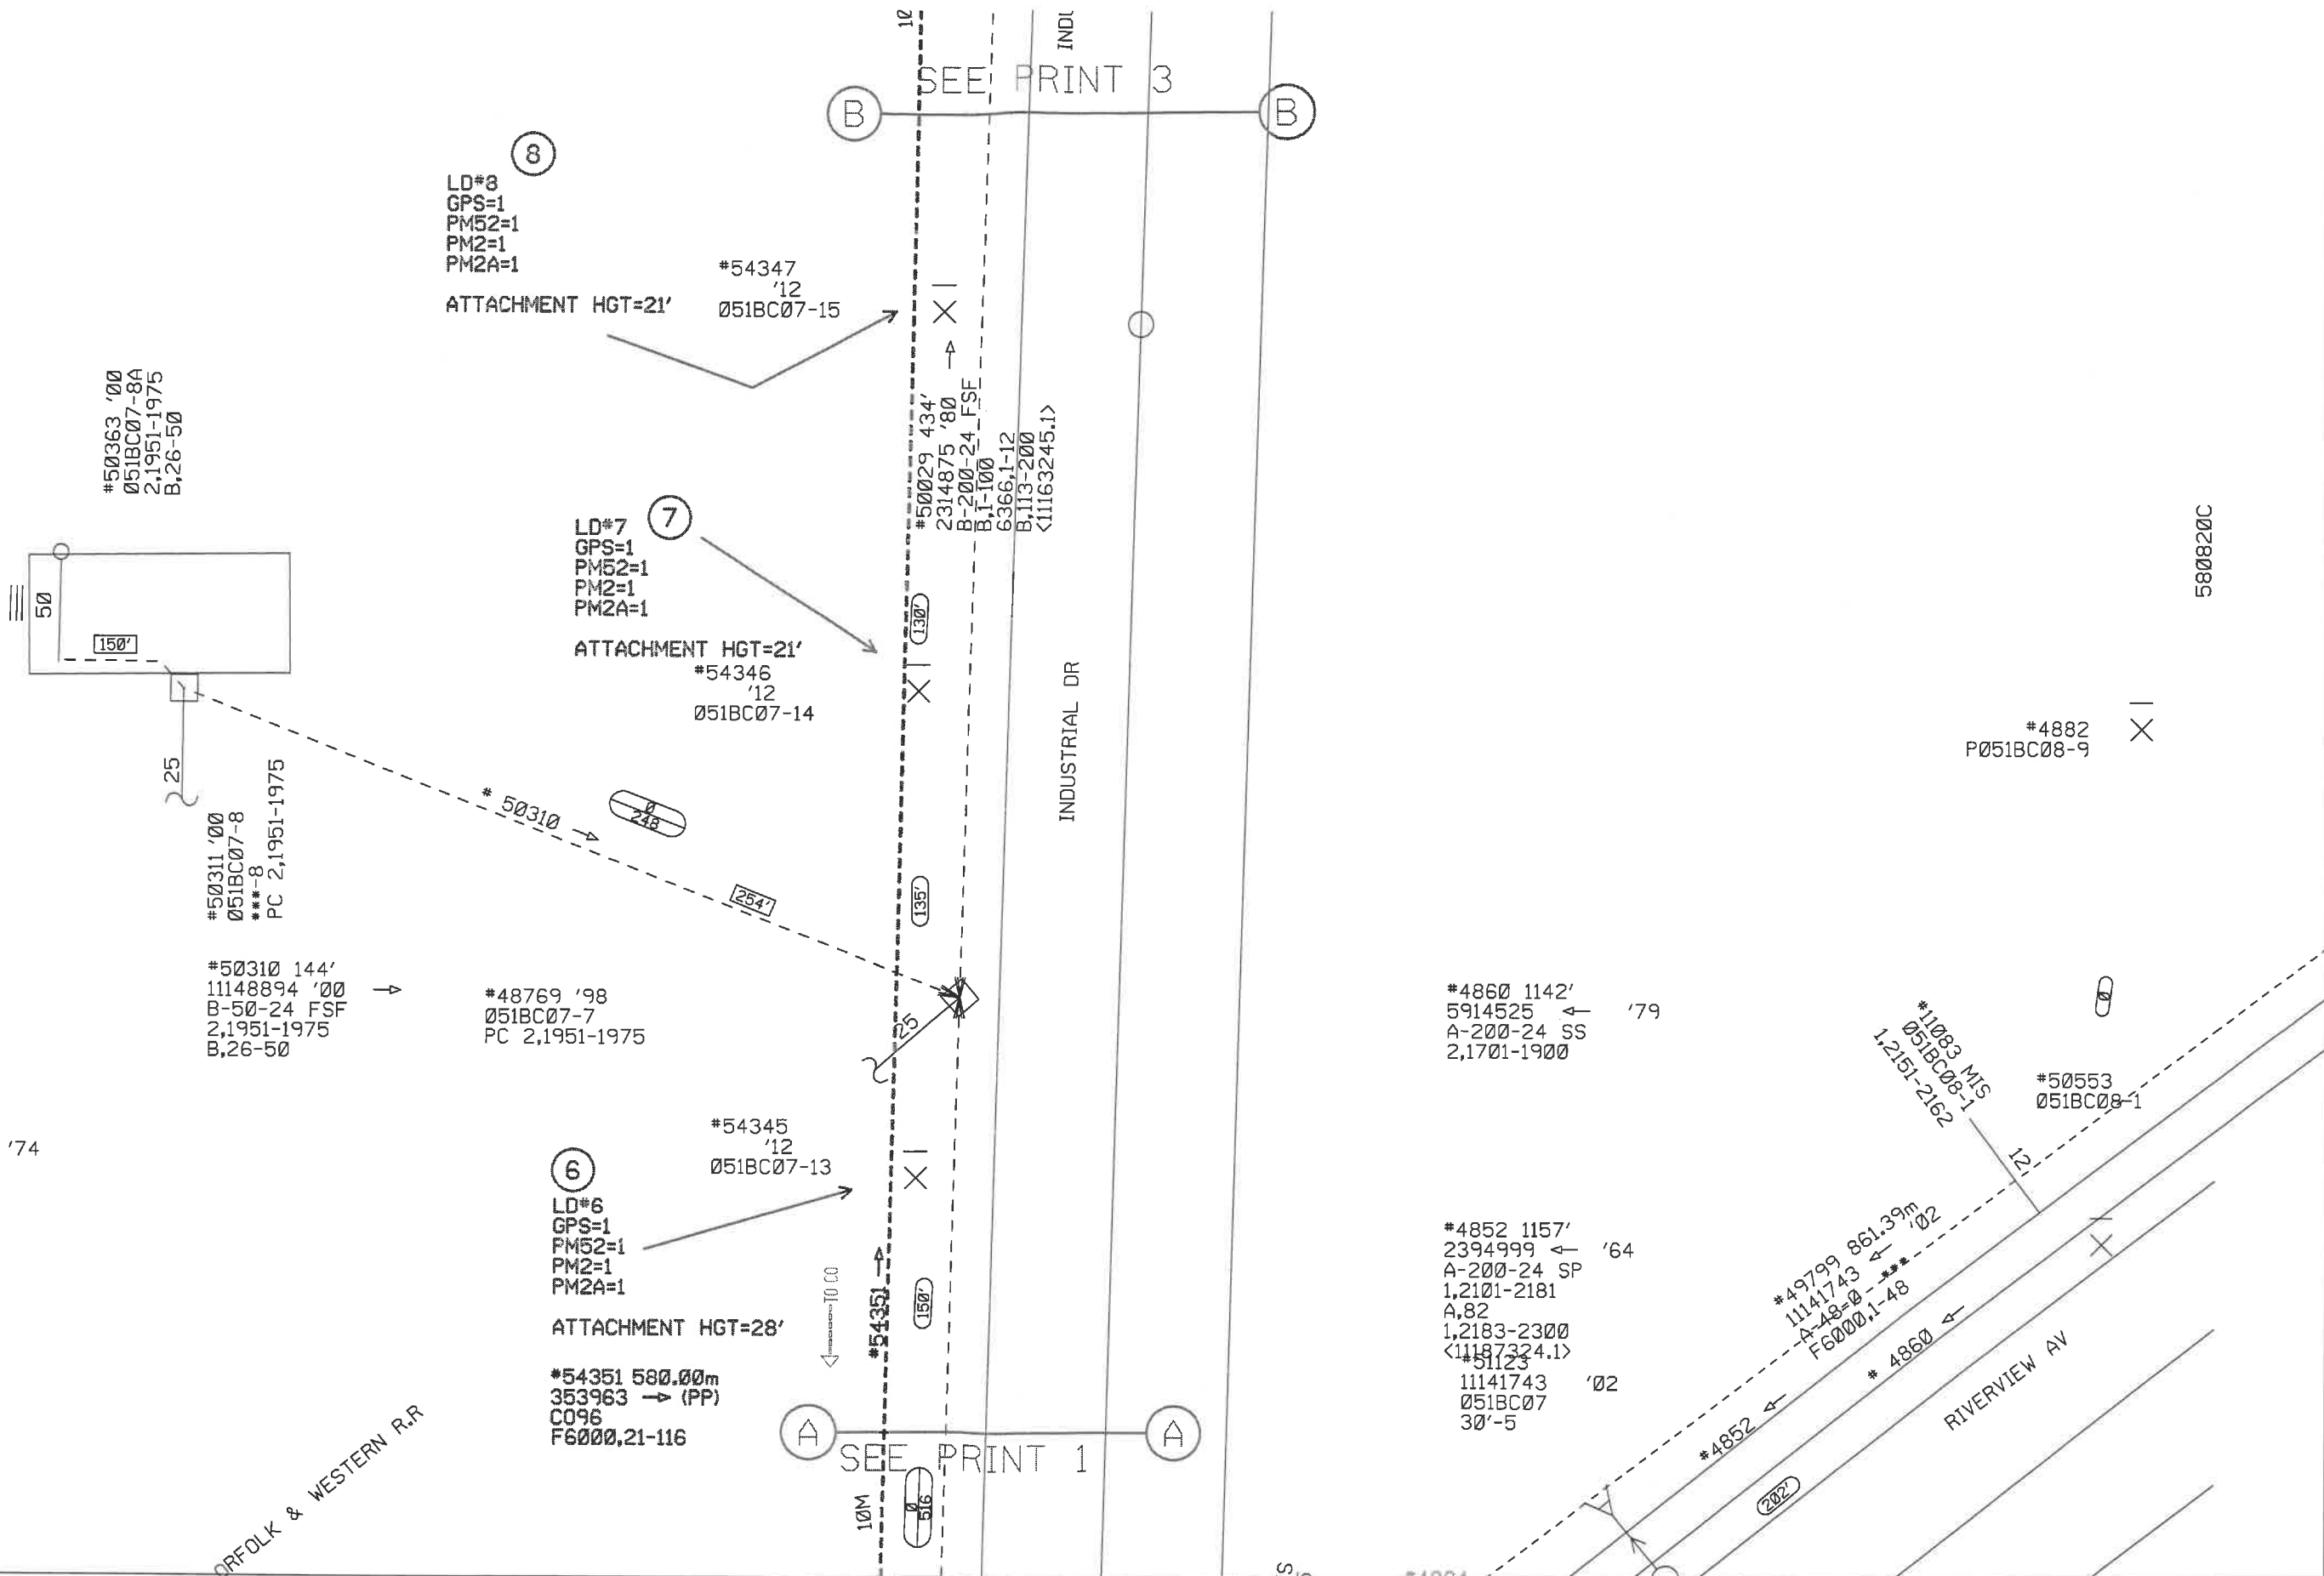


#4856 516' 2319679 '74
B-100-24 SP
2,1901-1903
A,204
2,1905-1909
A,210
2,1911-1913
A,214-215
2,1916-1937
A,238
2,1939
A,240
B,241
2,1942-1975
B,276-295
1,2396-2397
B,298
1,2399-2400
<11187768.1>

ORFOLK & WESTERN R.R.


580820C



Title: Fiber to 800 Independence	Township/Taxcode: Napoleon	Exchange: NPLNOH	Map:	Engineer: FARYNIARZ, SHAWN E	Work Order: 353963
Location: Riverview @ Industrial	Manager: WHITE, JIM	CO: NPLN	Scale: No Scale	Phone: 419-592-9706	WO Create: 07/24/2012
				Print Date: 07/27/2012	Sheet: 2 Of: 5

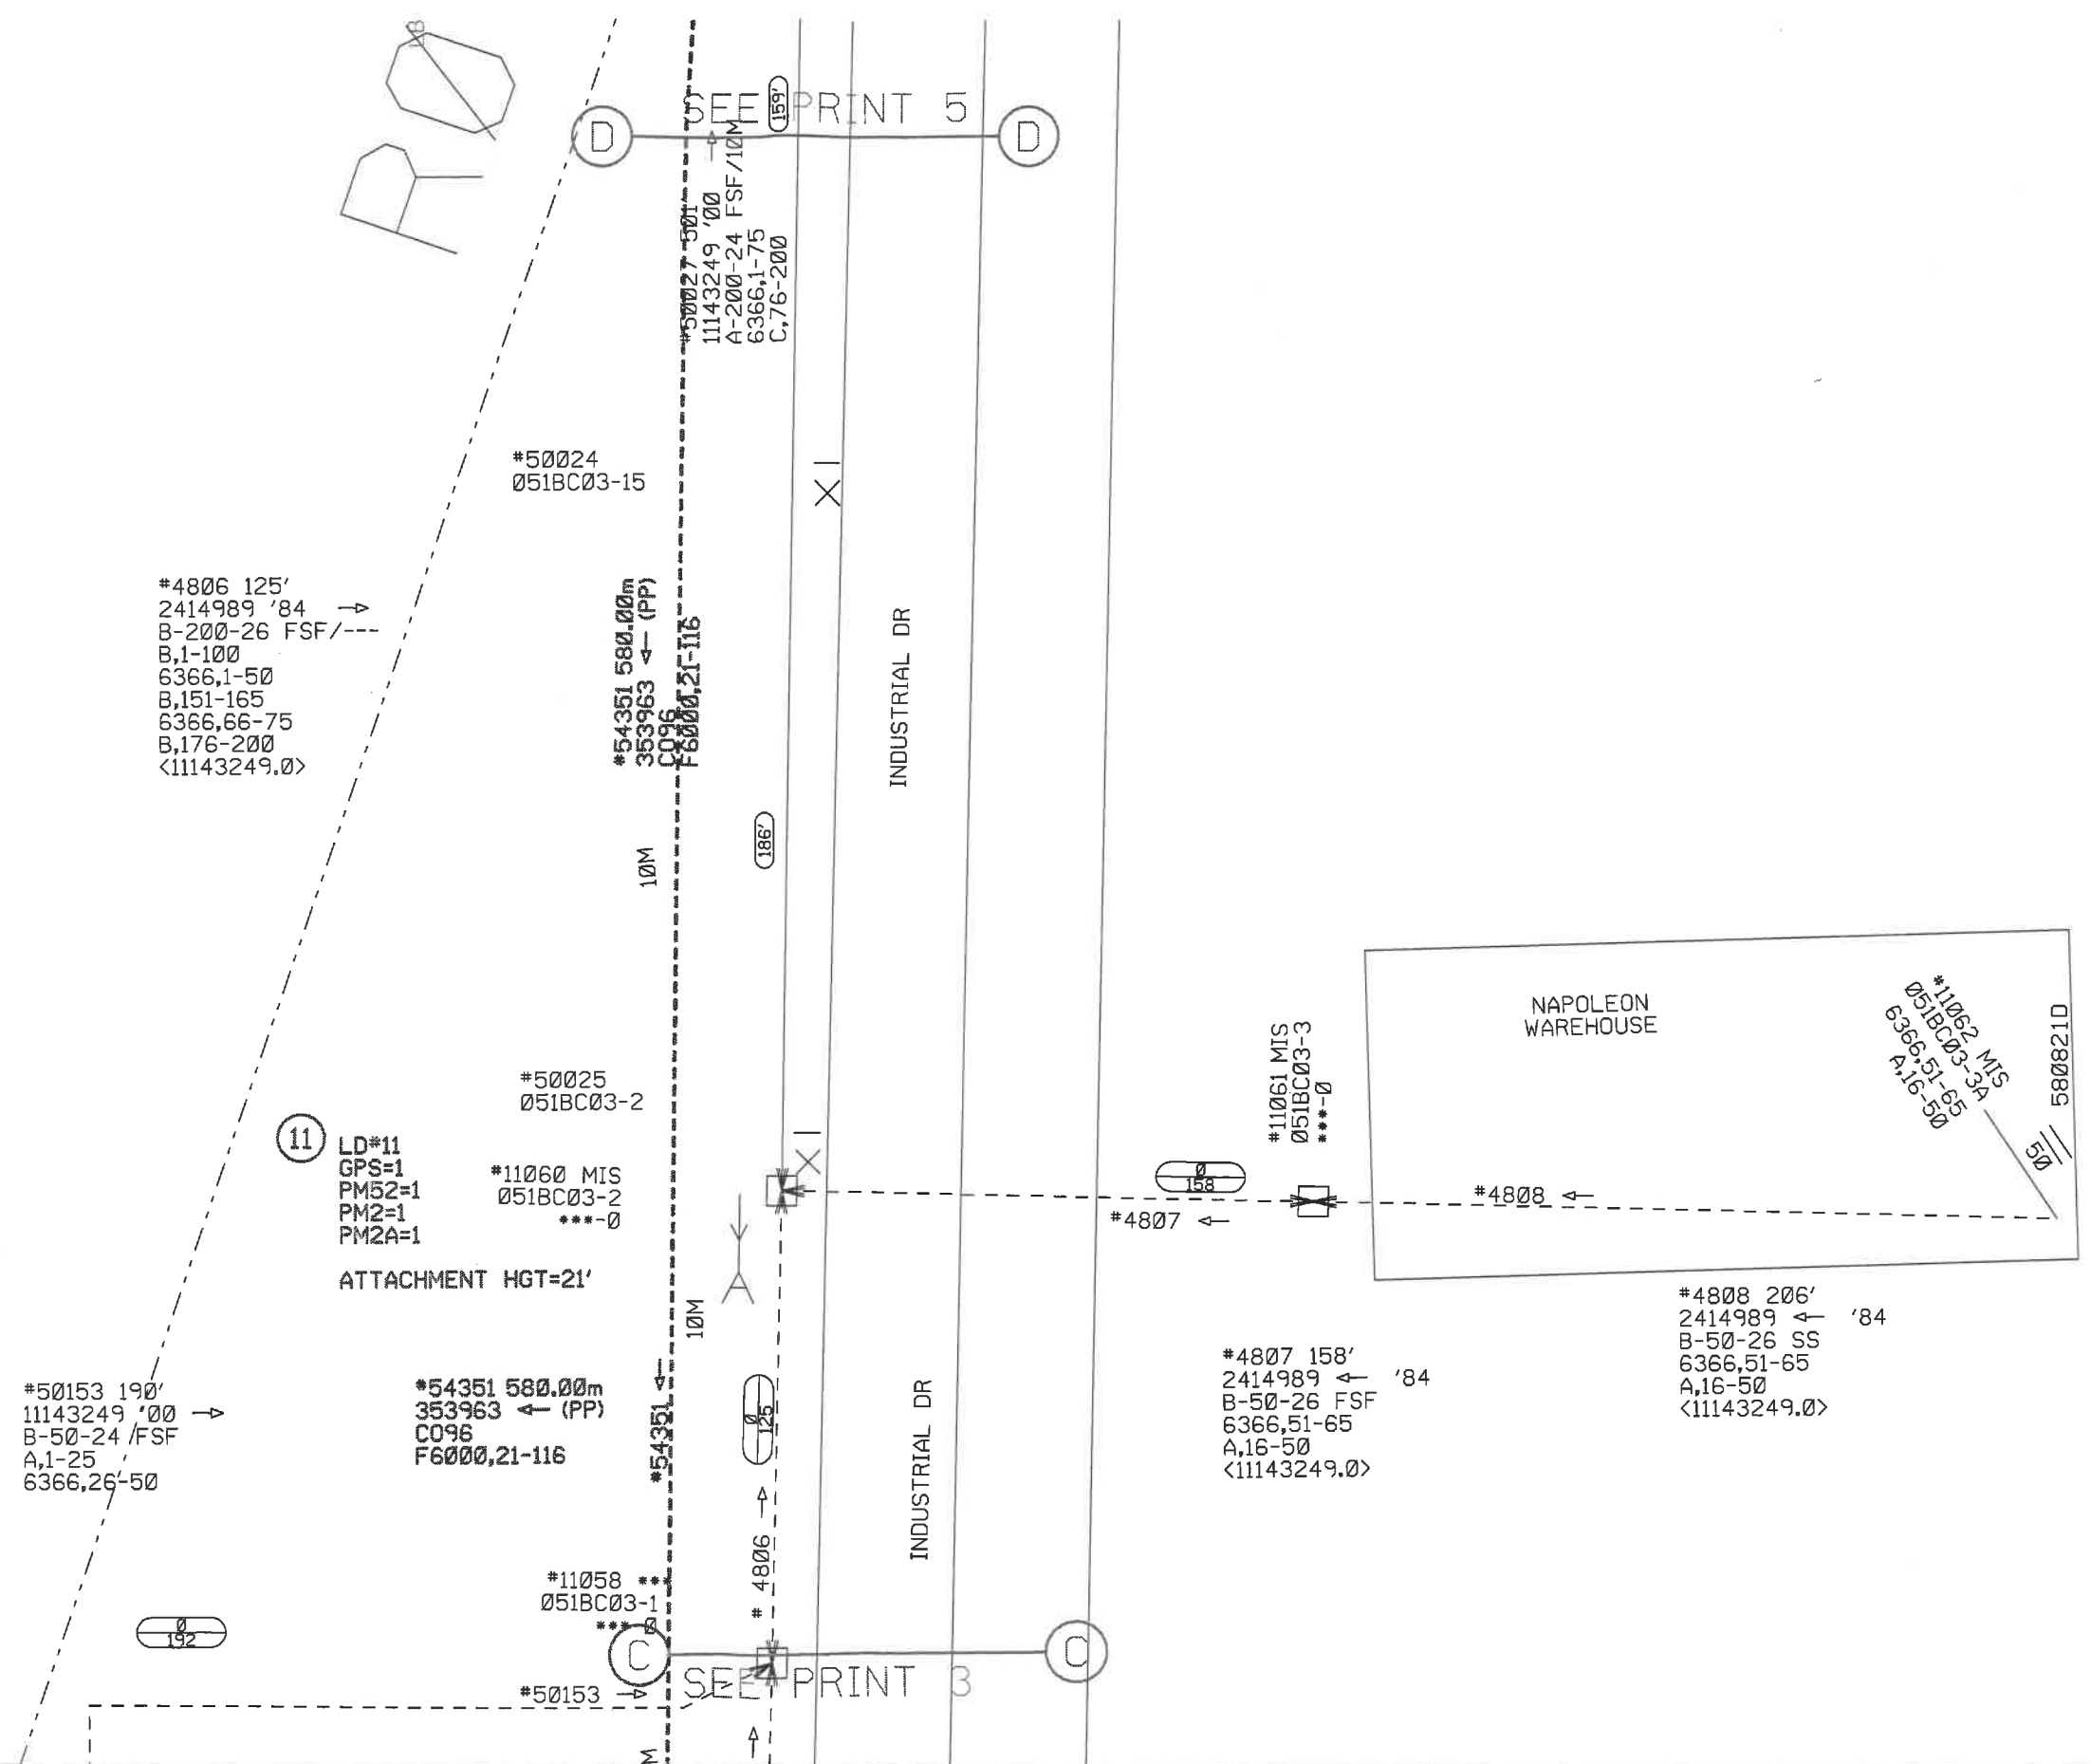

Title: Fiber to 800 Independence Township/Taxcode:	Exchange: NPLNOH	Map:	Engineer: FARYNIARZ, SHAWN E	Work Order: 353963
Location: Riverview @ Industrial	Manager: WHITE, JIM	CO: NPLN	Phone: 419-592-9706, WO Create: 07/24/2012	Print Date: 07/27/2012
			Scale: 1"=50'	Sheet: 4 Of: 5

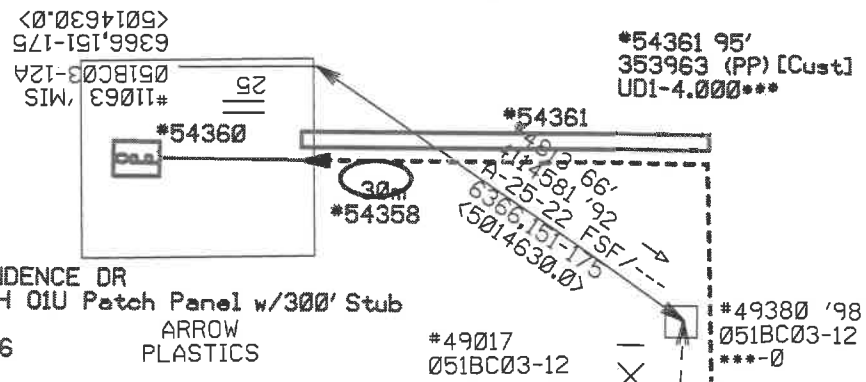

#4810 961'
2714562 ← '87
A-100-22 SS
6366,151-200
A,51-100
<5014630.0>

---- ATTN CONST ----
FIBER PATCH PANEL IS PLACED
ON E. 353600.

LD#13
GPS=1
PM52=1
PM2=1
PM2A=1
ATTACHMENT HGT=21'

#50027 501'
11143249 ← '00
A-200-24 FSF/10M
6366,1-75
C,76-200

#54357 210.00m
353963 (fpp)
C024
A,1-12
F6000,105-116

#49379 261'
10313449 ← '98
B-25-24 FSF/
6366,151-175

LD#14
GPS=1
PM52=1
PM2=1
PM2A=1
BM81=2
WBJ=85'
BF024IE=200

ATTACHMENT HGT=21'
COME DOWN POLE BURY
OVER TO CONDUIT.
BE AWARE OF WATER LINE IN
THAT AREA.

#4817
051BC03-7

#4816
051BC03-6

INDEPENDENCE DR

INDUSTRIAL DR

LD#12
GPS=1
PM52=1
PM2=1
PM2A=1
HO1=12
HACO(96)

ATTACHMENT HGT=21'

#50023
051BC03-14

#54352
#54356

SEE PRINT 4



Title: Fiber to 800 Independence	Township/Taxcode: Napoleon	Exchange: NPLNOH	Map:	Engineer: FARYNIARZ, SHAWN E	Work Order: 353963
Location: Riverview @ Industrial	Manager: WHITE, JIM	CO: NPLN	Scale: 1"=50'	Phone: 419-592-9706, WO Create: 07/24/2012, Print Date: 07/27/2012	Sheet: 5 Of: 5


#4855 151'
2319580
B-12-24 SF/---
2,2001-2012

#11078 MTS
051BC07-3B
***-0
2,2009-2020


#4853 145'
2319580 '73
B-12-24 SF
C,321
2,2022-2025
<C897023.1>

#49798 1887.61m
11141743
A-120-0
A,117-120

#4854 135'
2319580 '73
B-12-24 SF/---
2,2009-2020

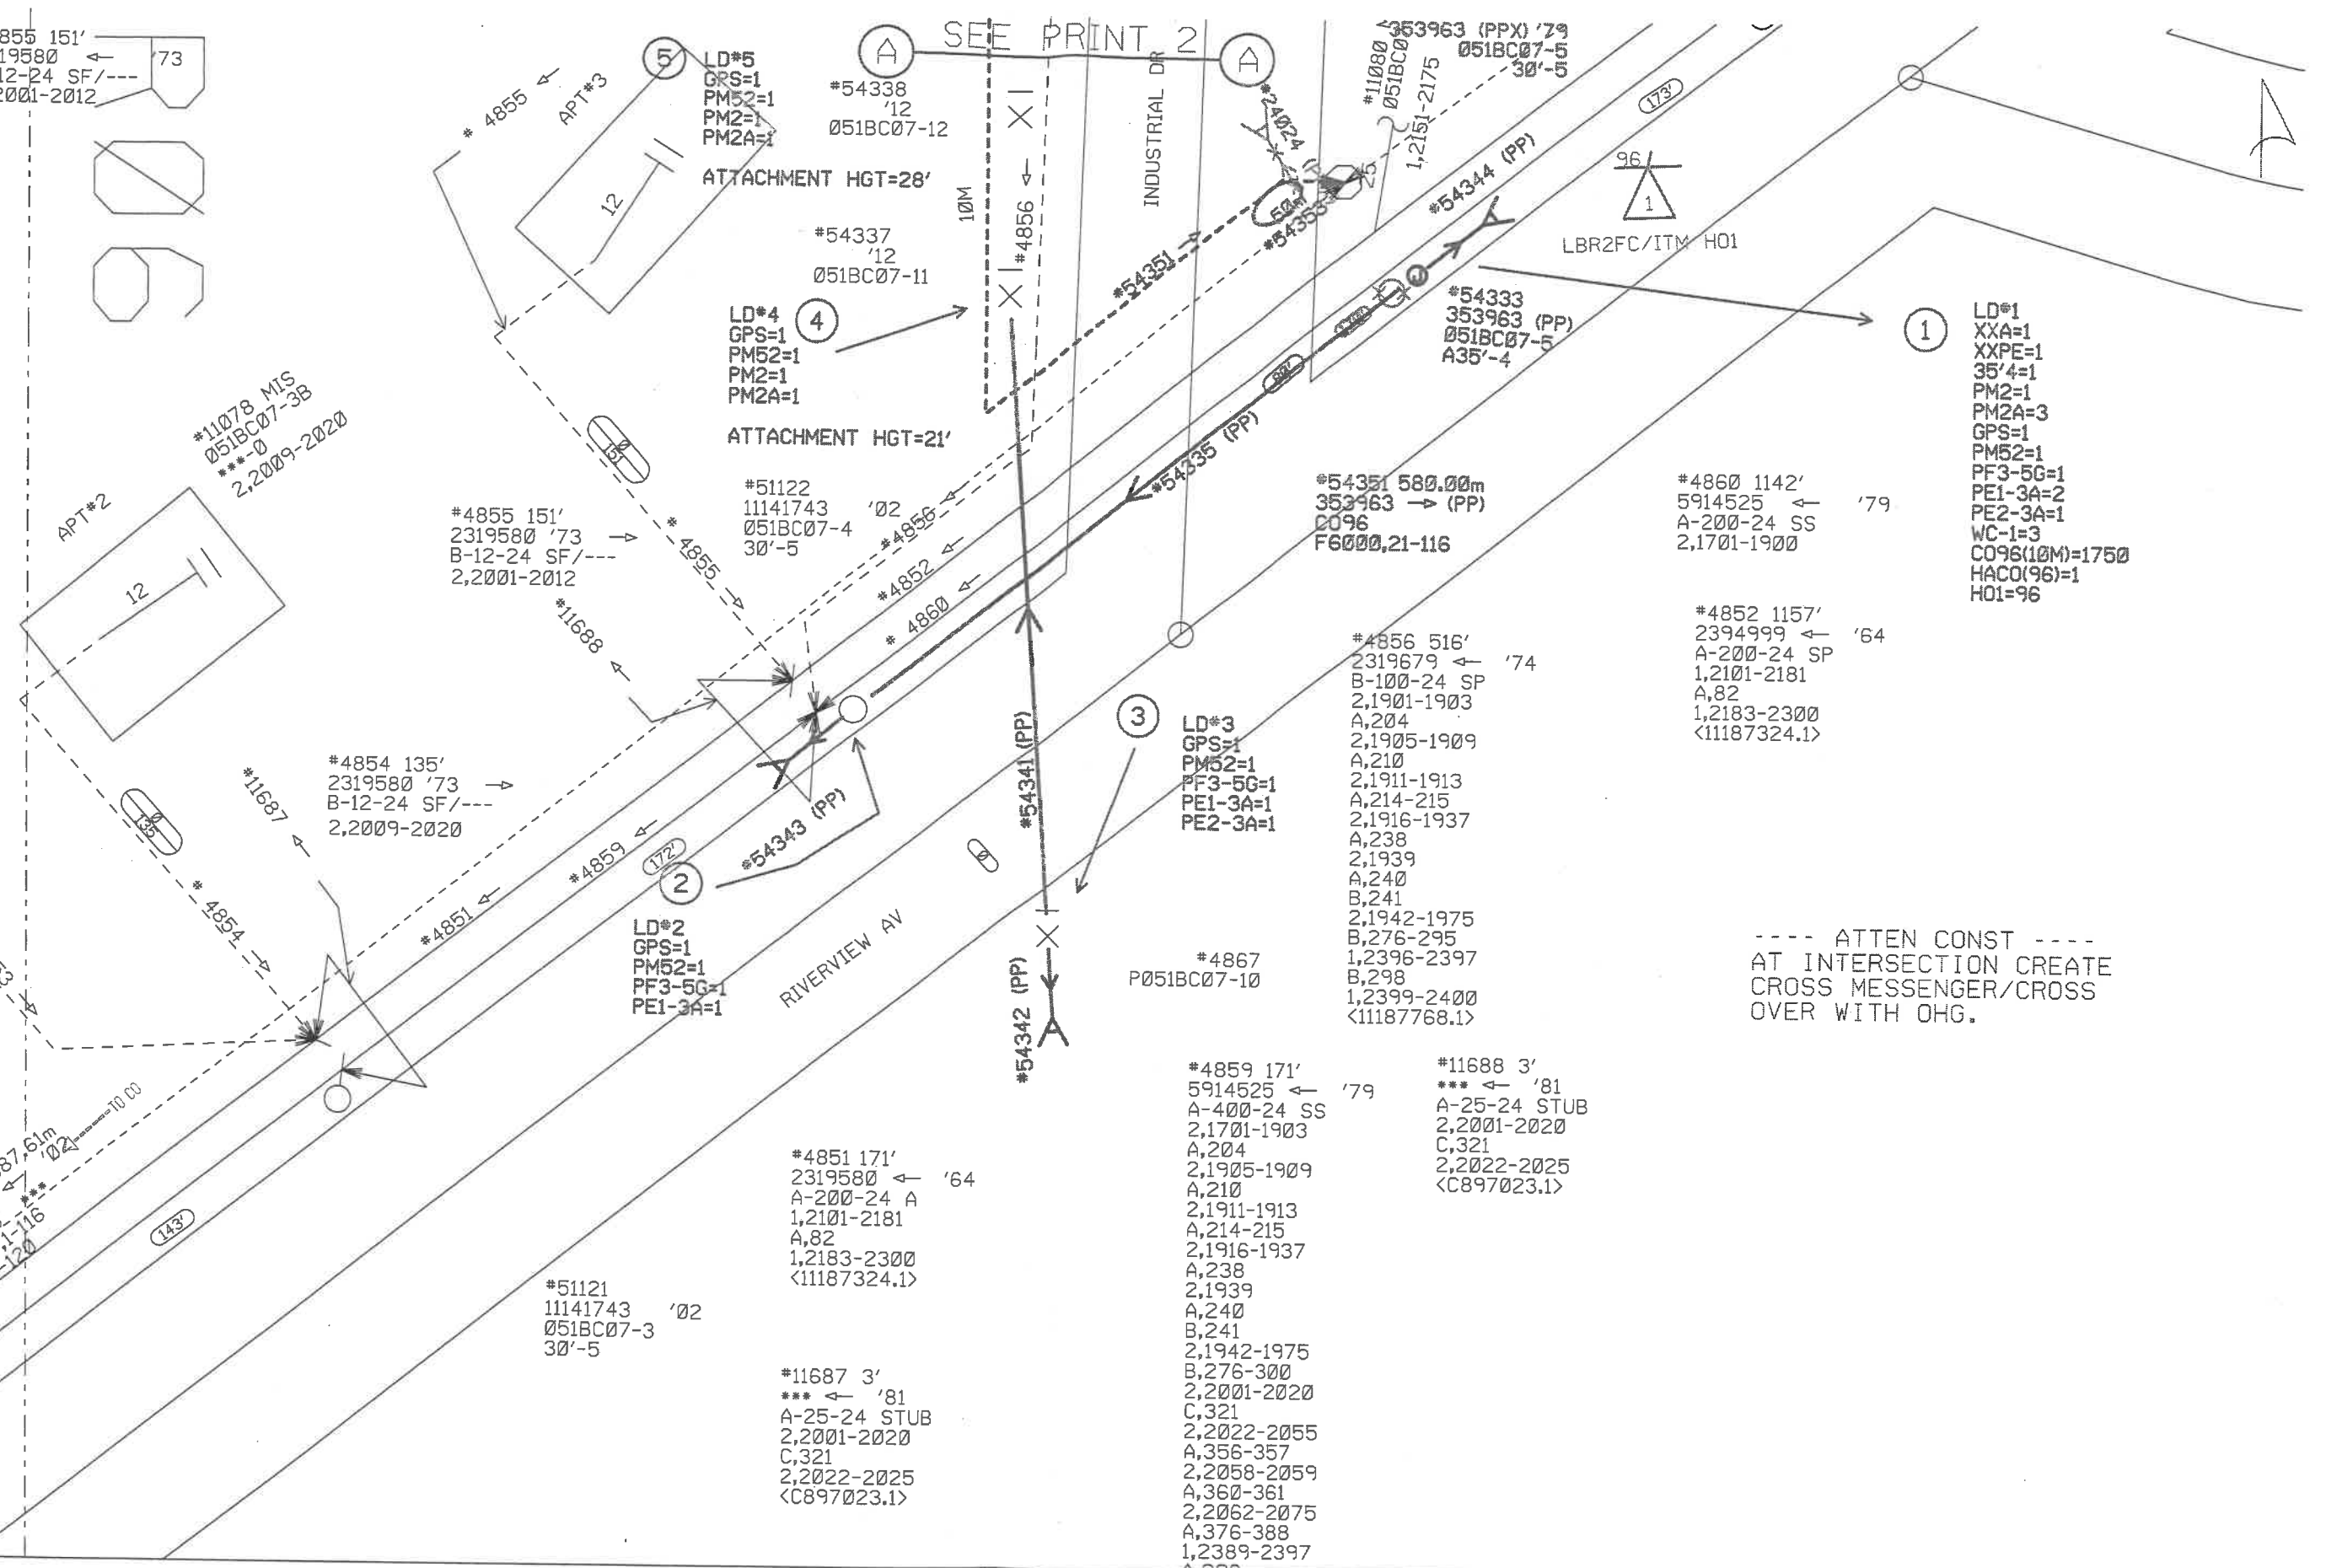

Title: Fiber to 800 Independence	Company/Taxcode: Napoleon	Exchange: NPLNOH	Map:	Engineer: FARYNIARZ, SHAWN E	Work Order: 353963
Location: Riverview @ Industrial	Manager: WHITE, JIM	CO: NPLN	Scale: No Scale	Phone: 419-592-9706	WO Create: 07/24/2012
				Print Date: 07/27/2012	Sheet: Of: 1 5

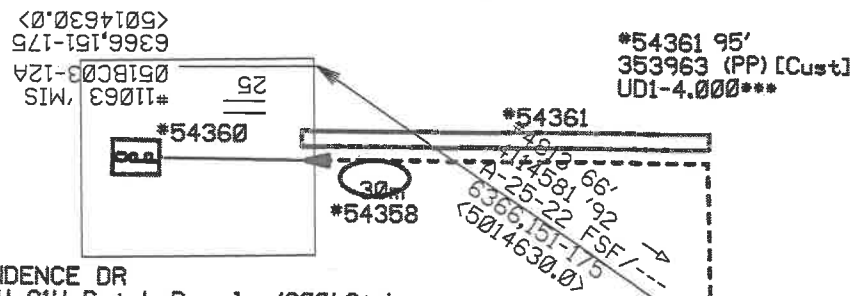

#54360
353963 (PP)
800 INDEPENDENCE DR
12 Fiber CCH OIU Patch Panel w/300' Stub
UNIT #1
F6000,105-116
ARROW
PLASTICS

#54361 95'
353963 (PP) [Cust]
UDI-4.000***

---- ATEN CONST ----
FIBER PATCH PANEL IS PLACED
ON E. 353600.

#4810 961'
2714562 ← '87
A-100-22 SS
6366,151-200
A,51-100
<5014630.0>



LD#14
GPS=1
PM52=1
PM2=1
PM2A=1
BM81=2
WBJ=85'
BF024IE=200

ATTACHMENT HGT=21'
COME DOWN POLE BURY
OVER TO CONDUIT.
BE AWARE OF WATER LINE IN
THAT AREA.

LD#13
GPS=1
PM52=1
PM2=1
PM2A=1

ATTACHMENT HGT=21'

#50027 501'
11143249 ← '00
A-200-24 FSF/10M
6366,1-75
C,76-200

#49379 261'
10313449 ← '98
B-25-24 FSF/---
6366,151-175

#4817
051BC03-7

#4816
051BC03-6

#4810 ←


INDEPENDENCE DR

INDUSTRIAL DR

LD#12
GPS=1
PM52=1
PM2=1
PM2A=1
H01=12
HACO(96)

ATTACHMENT HGT=21'

#50023
051BC03-14

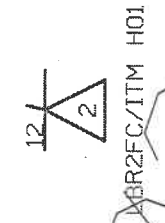

SEE PRINT 4



Title: Fiber to 800 Independence	Township/Taxcode: Napoleon	Exchanges: NPLNOH	Map:	Engineer: FARYNIARZ, SHAWN E	Work Order: 353963
Location: Riverview @ Industrial	Manager: WHITE, JIM	CO: NPLN	Scale: 1"=50'	Phone: 419-592-9706	WO Create: 07/24/2012
				Print Date: 07/27/2012	Sheet: 5 Of: 5