

CITY OF NAPOLEON GENERAL PERMIT APPLICATION BPO3-4

THIS APPLICATION IS FOR RESIDENTAL CONSTRUCTION INCLUDING BUILDING, ELECTRICAL, PLUMBING, MECHANICAL, DEMOLITIONS, REMODELING.

800 Independence.

DATE: _____ JOB LOCATION: Corners Independence and Industrial DR,

OWNER: R+R Three, Inc PHONE: 419 485 2500

OWNER ADDRESS: 11495 A STATE ROUTE 15 CITY: MOUNT PLEAZER ZIP: OH

OWNER SIGNATURE: James A Rupp 800 Independence

PHONE #: _____ CELL PHONE#: _____

CONTRACTOR LICENSED WITH THE CITY OF NAPOLEON? YES NO:

Is any of the above job going to be subcontracted out? Yes No:

If yes to whom: _____

720 Independence
Henry County CJC
by: Lee H. Schroeder
Executive Director

DESCRIPTION OF WORK TO BE PERFORMED: 6' chain link Fence

ESTIMATED COMPLETION DATE: _____

PLEASE MARK THE TYPE OF WORK YOU WILL BE PERFORMING

- A/C ADD ON 1%
- BOILER REPLACEMENT 1%
- CURBING
- DECKS * 1%
- DRIVEWAY*
- ELECTRICAL SERVICE UPGRADE 1%
- ELECTRICAL SERVICE NEW 1%
- SWIMMING POOL* 1%
- FURNACE REPLACEMENT 1%
- ADDITIONS* 1%
- WATER TAP (size _____")
- LAWN METER 1%
- PLUMBING 1%
- REMODELING 1%
- ROOFING 1%
- SEWER REPAIRS**
- SIDEWALK*
- SIDING 1%
- SHED* (under 200 sq ft)
- SHED* (over 200 sqft) 1%
- FENCE*
- TEMP ELECTRIC 1%
- FURNACE NEW 1%
- WINDOWS /DOORS 1%


1%- EFFECTIVE JUNE 1, 2007 BOARD OF BUILDING STANDARDS FEE

*PLEASE INCLUDE A PICTURE SHOWING MEASUREMENTS FROM EXISTING STRUCTURES AND PROPERTY LINES. INDICATING THE TYPE OF WORK YOU WISH TO PERFORM.

** IF WORK REQUIRES GOING INTO THE STREET A STREET BOND IS REQUIRED!

FOR PERMIT COSTS PLEASE FILL OUT REVERSE SIDE.



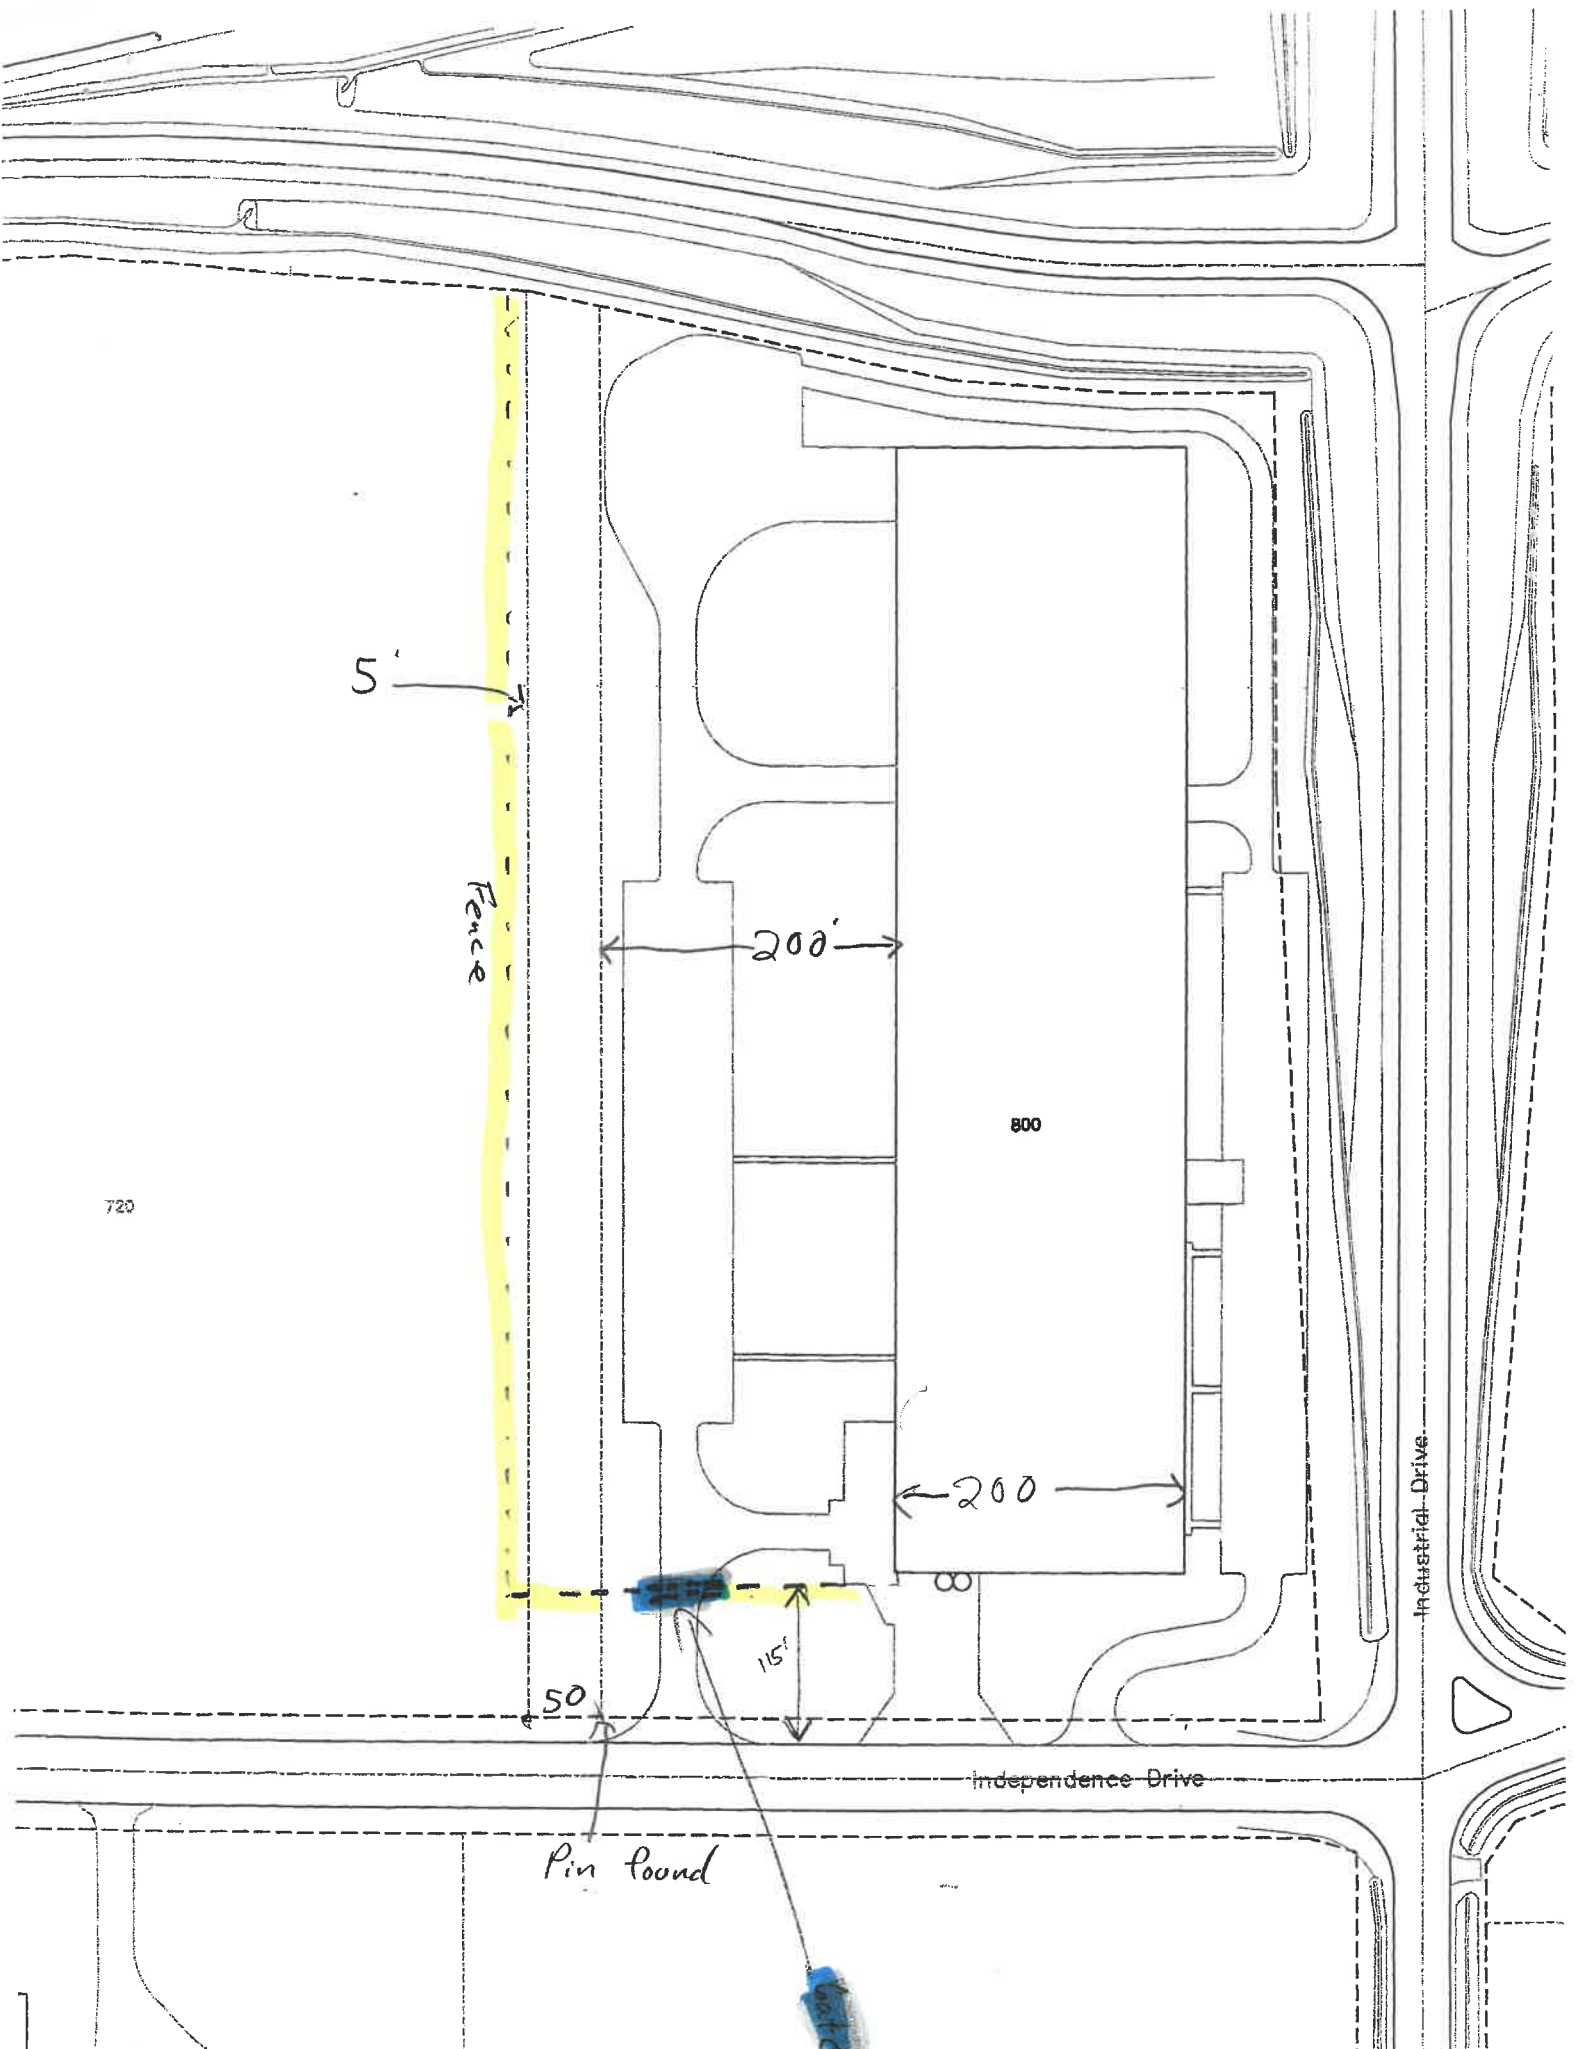

720

5'

Fence

200'

800

200

15'

50

Independence Drive

Industrial Drive

Pin Pond