


5-2-14

INSTALLED BY: TRESSLER PLUMBING  
INSPECTED BY: MAREY CROSSLAND

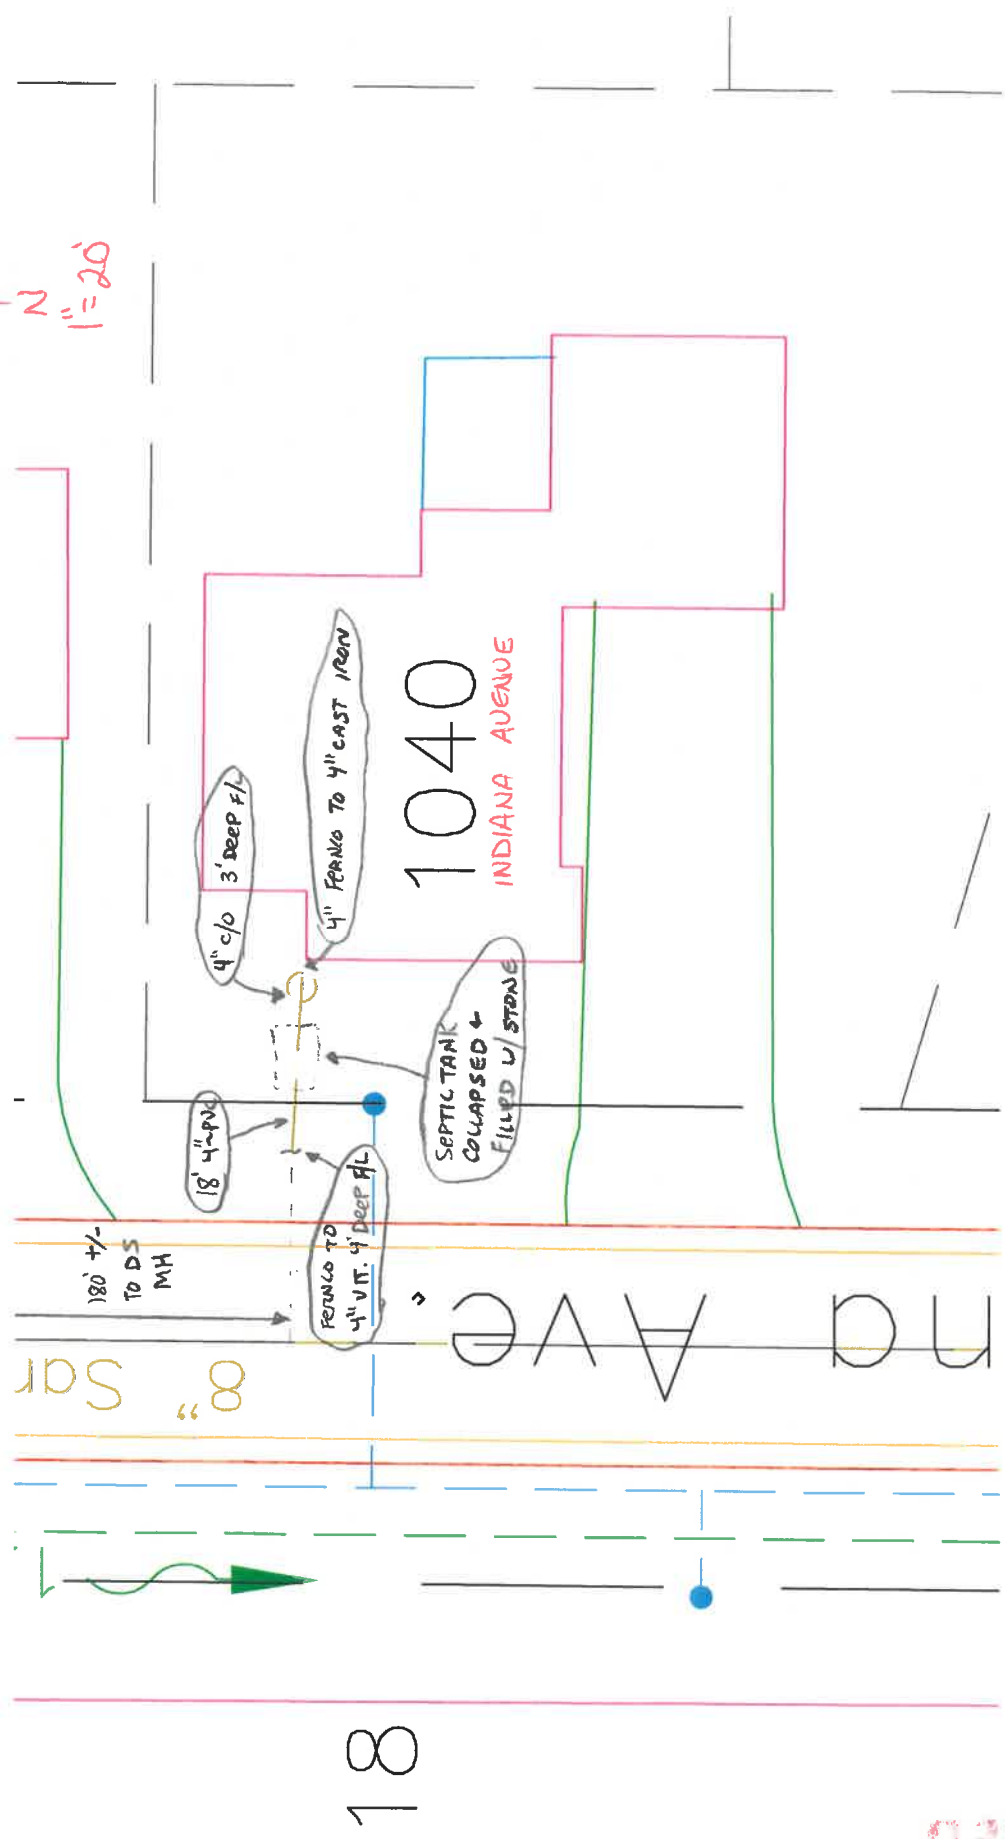

18

SCANNED