


1139 INDIANA AVENUE  
ILLEGAL DOWNSPOUT INVESTIGATION

INSPECTED BY: MARK SPIESS

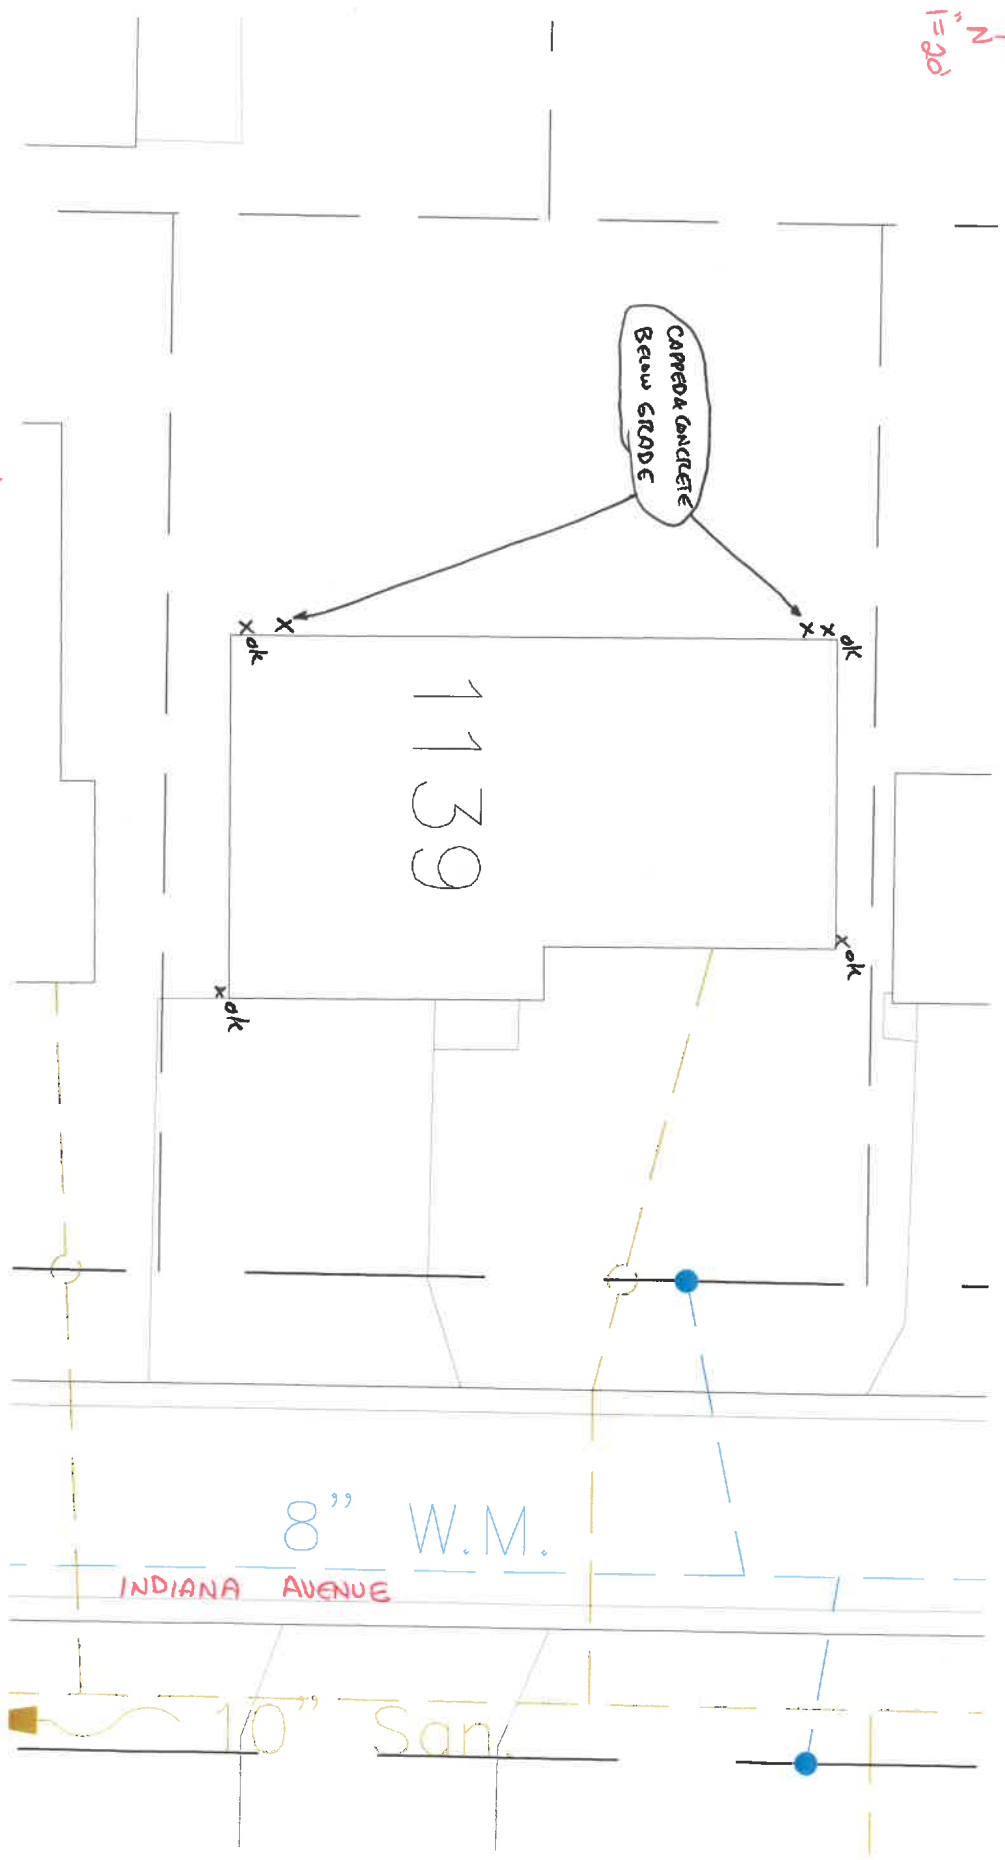

ALL ILLEGAL CONNECTIONS HAVE BEEN CAPPED OR PLUGGED  
AND ARE IN COMPLIANCE AT THIS TIME.