



# CITY PROPERTY VACATION WORKSHEET

## COMMENTS CONSTRUCTION INSPECTOR

- 1.) \_\_\_\_\_
- 2.) \_\_\_\_\_
- 3.) \_\_\_\_\_

## COMMENTS OPERATIONS SUPERINTENDENT

- 1.) OK no conflict in water sewer
- 2.) \_\_\_\_\_
- 3.) \_\_\_\_\_

## COMMENTS ELECTRICAL SUPERINTENDENT

- 1.) VARIOUS DOWN GUYS SUPPORTING DEAD END 20'
- 2.) WEST OF S.E. CORN OF PROPERTY - WILL NEED TO
- 3.) MAINTAIN EASEMENT

## COMMENTS CHIEF OF POLICE *N/A*

- 1.) \_\_\_\_\_
- 2.) \_\_\_\_\_
- 3.) \_\_\_\_\_

## COMMENTS FIRE CHIEF *N/A*

- 1.) \_\_\_\_\_
- 2.) \_\_\_\_\_
- 3.) \_\_\_\_\_

## COMMENTS OHIO GAS COMPANY *N/A*

- 1.) \_\_\_\_\_
- 2.) \_\_\_\_\_
- 3.) \_\_\_\_\_

## COMMENTS SPRINT *N/A*

- 1.) \_\_\_\_\_
- 2.) \_\_\_\_\_
- 3.) \_\_\_\_\_

If you have additional comments or concerns, please express them in a memo and attach hereto.

**City Engineer**, Joseph R. Kleiner, P.E.

Signed *Joseph R. Kleiner* Date *8-16-04*

**Zoning Administrator**, Brent N. Damman

Signed *Brent N. Damman* Date *7-8-04*

# CITY PROPERTY VACATION WORKSHEET

**Construction Inspector, Rex Moll**

Signed \_\_\_\_\_ Date \_\_\_\_\_

**Operations Superintendent, Jeffrey C. Marihugh**

Signed Jeffrey C. Marihugh Date July 28, 04

**Electrical Superintendent, John Becker**

Signed John Becker Date 8/12/04

**Fire Chief, Lynn Hancock**

Signed \_\_\_\_\_ Date \_\_\_\_\_

**Chief of Police, Robert L. Weitzel**

Signed \_\_\_\_\_ Date \_\_\_\_\_

**Ohio Gas Company**

Signed \_\_\_\_\_ Date \_\_\_\_\_

**Sprint Telephone Company**

Signed \_\_\_\_\_ Date \_\_\_\_\_


**PLAT OF SURVEY FOR EARL & JODI RICHARDSON  
LOT 17 & NORTH 28' OF LOT 18 IN BOCKELMANS SECOND  
ADDITION TO THE CITY OF NAPOLEON, HENRY COUNTY, OHIO**

**LAGRANGE ST. 50'**

*Bring the south 8' of the  
lot to 28' at 10' 18" in.  
Bockelmann Second Addition*

**INDIANA AVE. 50'**

**MICHIGAN**

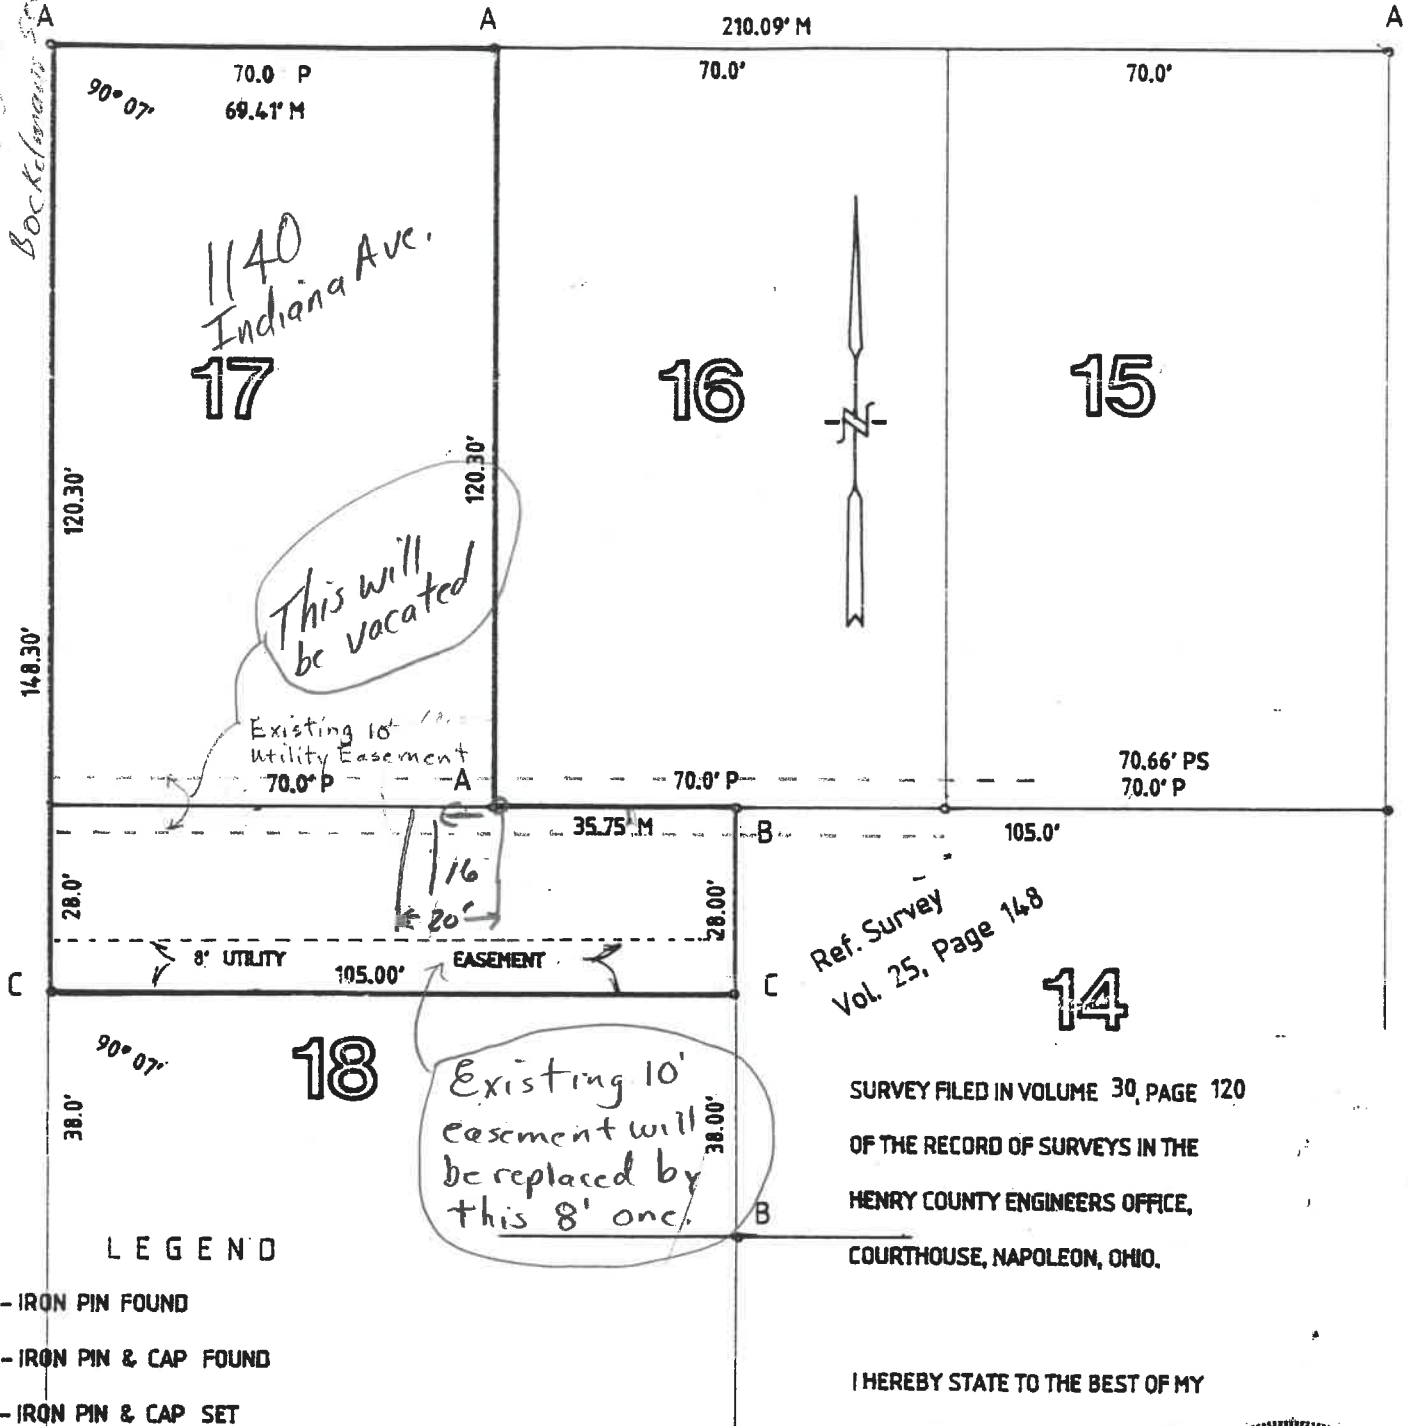

**LEGEND**

- A - IRON PIN FOUND
- B - IRON PIN & CAP FOUND
- C - IRON PIN & CAP SET

DWG. NO. D-06417-5  
DATE: JUNE 14, 2004  
SCALE: 1" = 30'

**WAYNE ASCHEMEIER SURVEYING**  
P. O. Box 91  
RIDGEVILLE CORNERS, OHIO 43555  
(419) 267 - 5215

SURVEY FILED IN VOLUME 30, PAGE 120  
OF THE RECORD OF SURVEYS IN THE  
HENRY COUNTY ENGINEERS OFFICE,  
COURTHOUSE, NAPOLEON, OHIO.

I HEREBY STATE TO THE BEST OF MY  
KNOWLEDGE AND BELIEF THAT THIS  
SURVEY IS CORRECT AND TRUE.

*Wayne Aschemeier*  
WAYNE ASCHEMEIER R. L. S. 5922  
REGISTERED LAND SURVEYOR

