

# THE CITY OF NAPOLEON

BUILDING & ZONING DEPARTMENT

255 W. RIVERVIEW

(419) 592-4010

---

## Building Permit

Permit Number: BP2009-32

Page 1 of 1

Printed: 9/8/2009

---

ADDRESS: **1185 Indiana Ave.**

### Applicant

Name: Meyer Construction & Maintenance, LLC  
Address: 7437 County Rd P3

Approval Date: 9/8/2009  
419-260-0422

---

### Owners

Name: Shirly Distel  
Address: 1185 Indiana Ave  
Napoleon, OH 43545

Phone: 419-592-4676

---

### Contractors

Contractor Type: General Contractor

Name: Meyer Construction & Maintenance, LLC  
Address: 7437 County Rd P3

Napoleon, OH 43545

Phone: 419-260-0422

---

### Fees and Receipts:

Number	Description	Amount
FEE2009-285	Building Permit Fee (Auto)	\$41.00
FEE2009-286	State 1% fee (Calc)	\$0.41
<b>Total Fees:</b>		<b>\$41.41</b>
RCPT2009-228		\$41.41
<b>Total Receipts:</b>		<b>\$41.41</b>

---

### Sunroom addition

APPLICANTS SIGNATURE: \_\_\_\_\_ DATE: \_\_\_\_\_

REMINDER: YOU MUST CALL (419)592-4010 FOR AN INSPECTION

---

# CITY OF NAPOLEON GENERAL PERMIT APPLICATION

THIS APPLICATION IS FOR RESIDENTIAL CONSTRUCTION INCLUDING BUILDING, ELECTRICAL, PLUMBING, MECHANICAL, DEMOLITIONS & REMODELING

DATE \_\_\_\_\_ JOB LOCATION 1185 INDIANA AV.  
 OWNER Shirly Distel TELEPHONE # 592 4676  
 OWNER ADDRESS 1185 INDIANA AV.  
 CONTRACTOR MEYER Construction CELL PHONE # 419 2600422  
 DESCRIPTION OF WORK TO BE PERFORMED 16'x20' Sun Room Addition  
on back of house  
 ESTIMATED COMPLETION DATE 12-15-09 ESTIMATED COST 30,000.00

Affected Floor Area (AFA): In existing structures, it is the area affected by the improvement, i.e. a new wall dividing a room (the AFA would be only the room and not all the rooms).

DESCRIPTION	FEE	TOTAL COST
Addition & Alterations Square foot in (AFA) <u>320</u> x \$0.05 = \$ <u>16.00</u> + \$25.00 = \$ <u>41.00</u>		
Electrical Circuits in (AFA) <u>2</u> x \$3.00/Circuit = \$ <u>6</u> + \$25.00 = \$ <u>31.00</u>		
Plumbing Traps in (AFA) x \$3.00/Trap = \$ + \$25.00 = \$		
Siding and/or Roofing	\$25.00	\$
Windows/Doors	\$25.00	\$
Decks	\$25.00	\$
Garage and Shed over 250 SF (Detached)	\$25.00	\$
Electrical Service Upgrade	\$25.00	\$
Water Heater	\$25.00	\$
Furnace and/or AC Replacement	\$25.00	\$
	MBP (100.3100.46510) Subtotal: \$	<u>72.00</u>
	(100.0000.42700) PLUS Ohio Board of Building Standards Fee + 1%	\$ <u>72</u>
	<b>TOTAL FEE: \$</b>	<b><u>72.72</u></b>

I FULLY UNDERSTAND THAT NO EXCAVATION, CONSTRUCTION OR STRUCTURAL ALTERATION, ELECTRICAL OR MECHANICAL INSTALLATION OR ALTERATION OF ANY BUILDING STRUCTURE, SIGN, OR PART THEREOF AND NO USE OF THE ABOVE SHALL BE UNDERTAKEN OR PERFORMED UNTIL THE PERMIT APPLIED FOR HEREIN HAS BEEN APPROVED AND ISSUED BY THE CITY OF NAPOLEON BUILDING/ZONING DEPARTMENT.


I hereby certify that I am the Owner of the named property, or that the proposed work is authorized by the Owner of record and that I have been authorized by the Owner to make this application as his/her authorized agent and I agree to conform to all applicable laws of the jurisdiction. In addition, if a permit for Work described in this application is issued, I certify that the code official or the code official's authorized representative shall have the authority to enter areas covered by such permit at any reasonable hour to enforce the provisions of the codes applicable to such permit.

I HEREBY ACKNOWLEDGE THAT I HAVE READ AND FULLY UNDERSTAND THE ABOVE LISTED INSTRUCTIONS.


SIGNATURE OF APPLICANT: CRAIL MEYER DATE: 9-8-09

PRINT NAME: CRAIL MEYER


BATCH # 21342 CHECK # CASH DATE 9-8-09

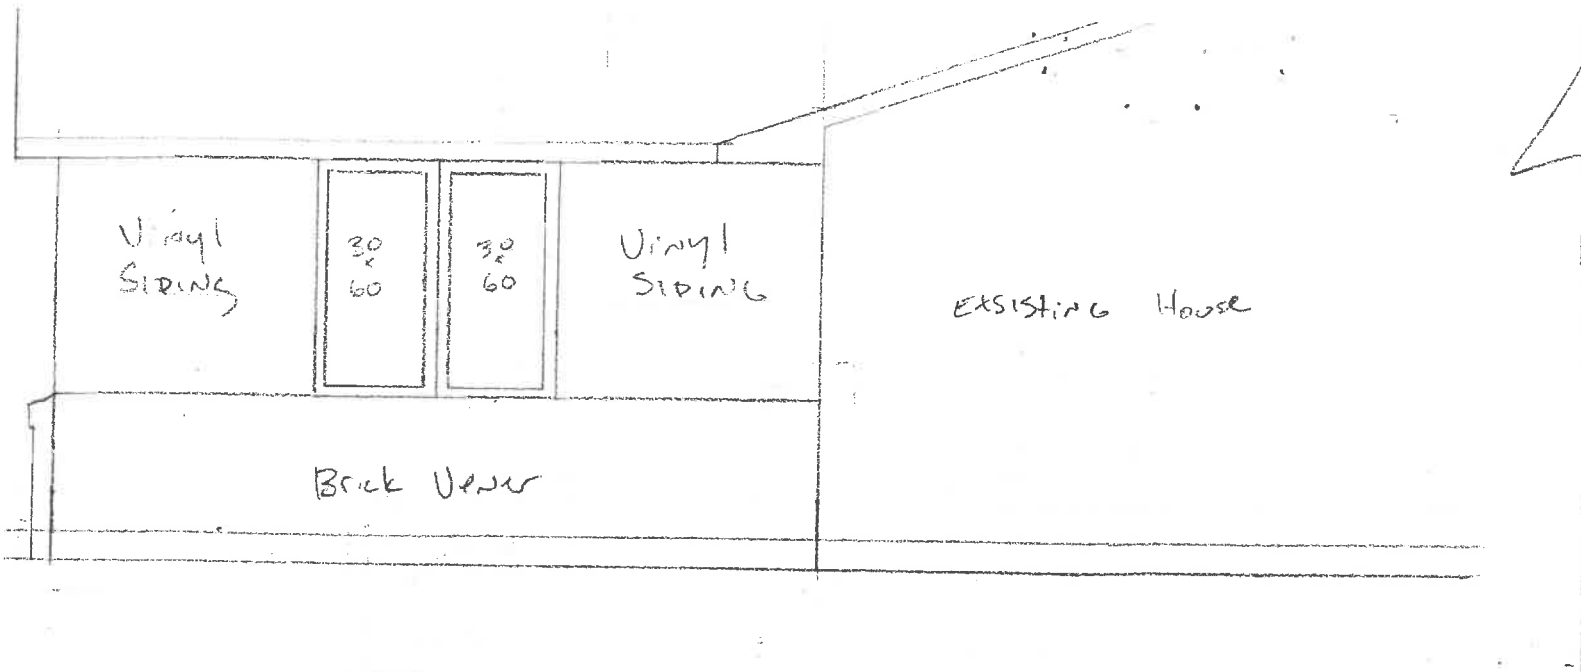

South Elevation

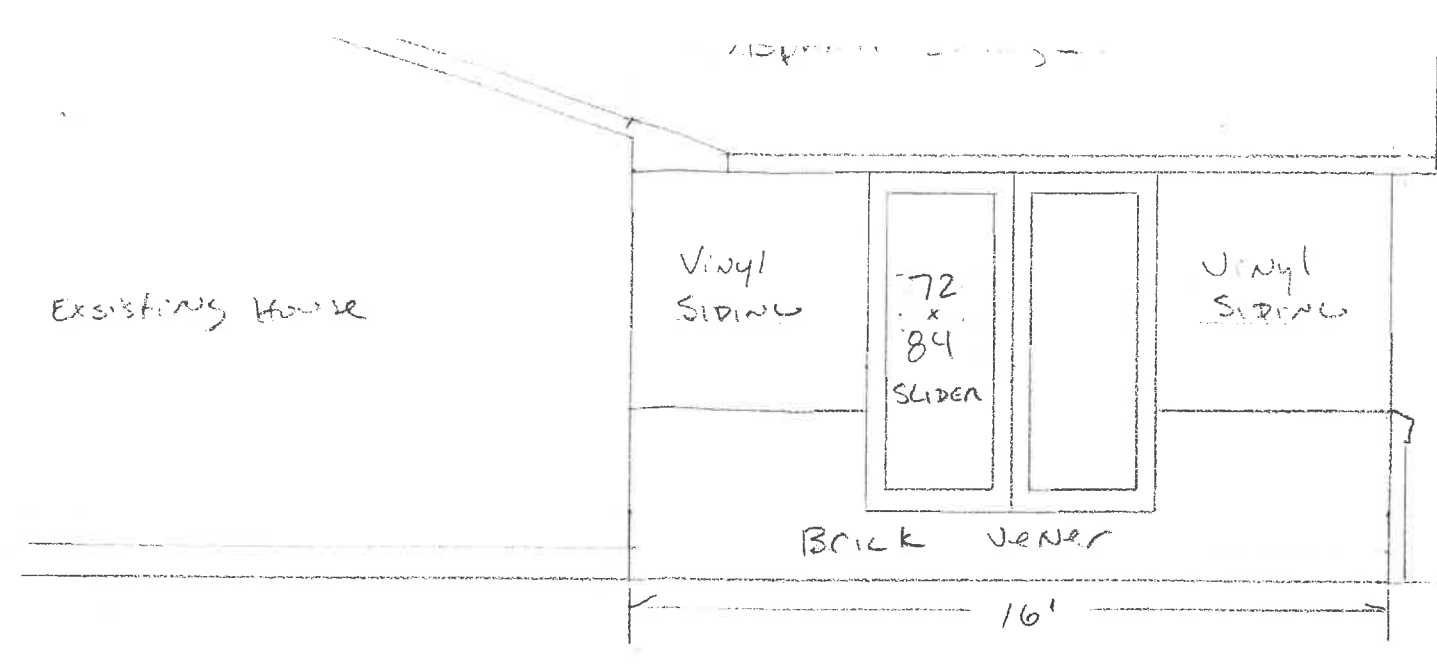

North Elevation

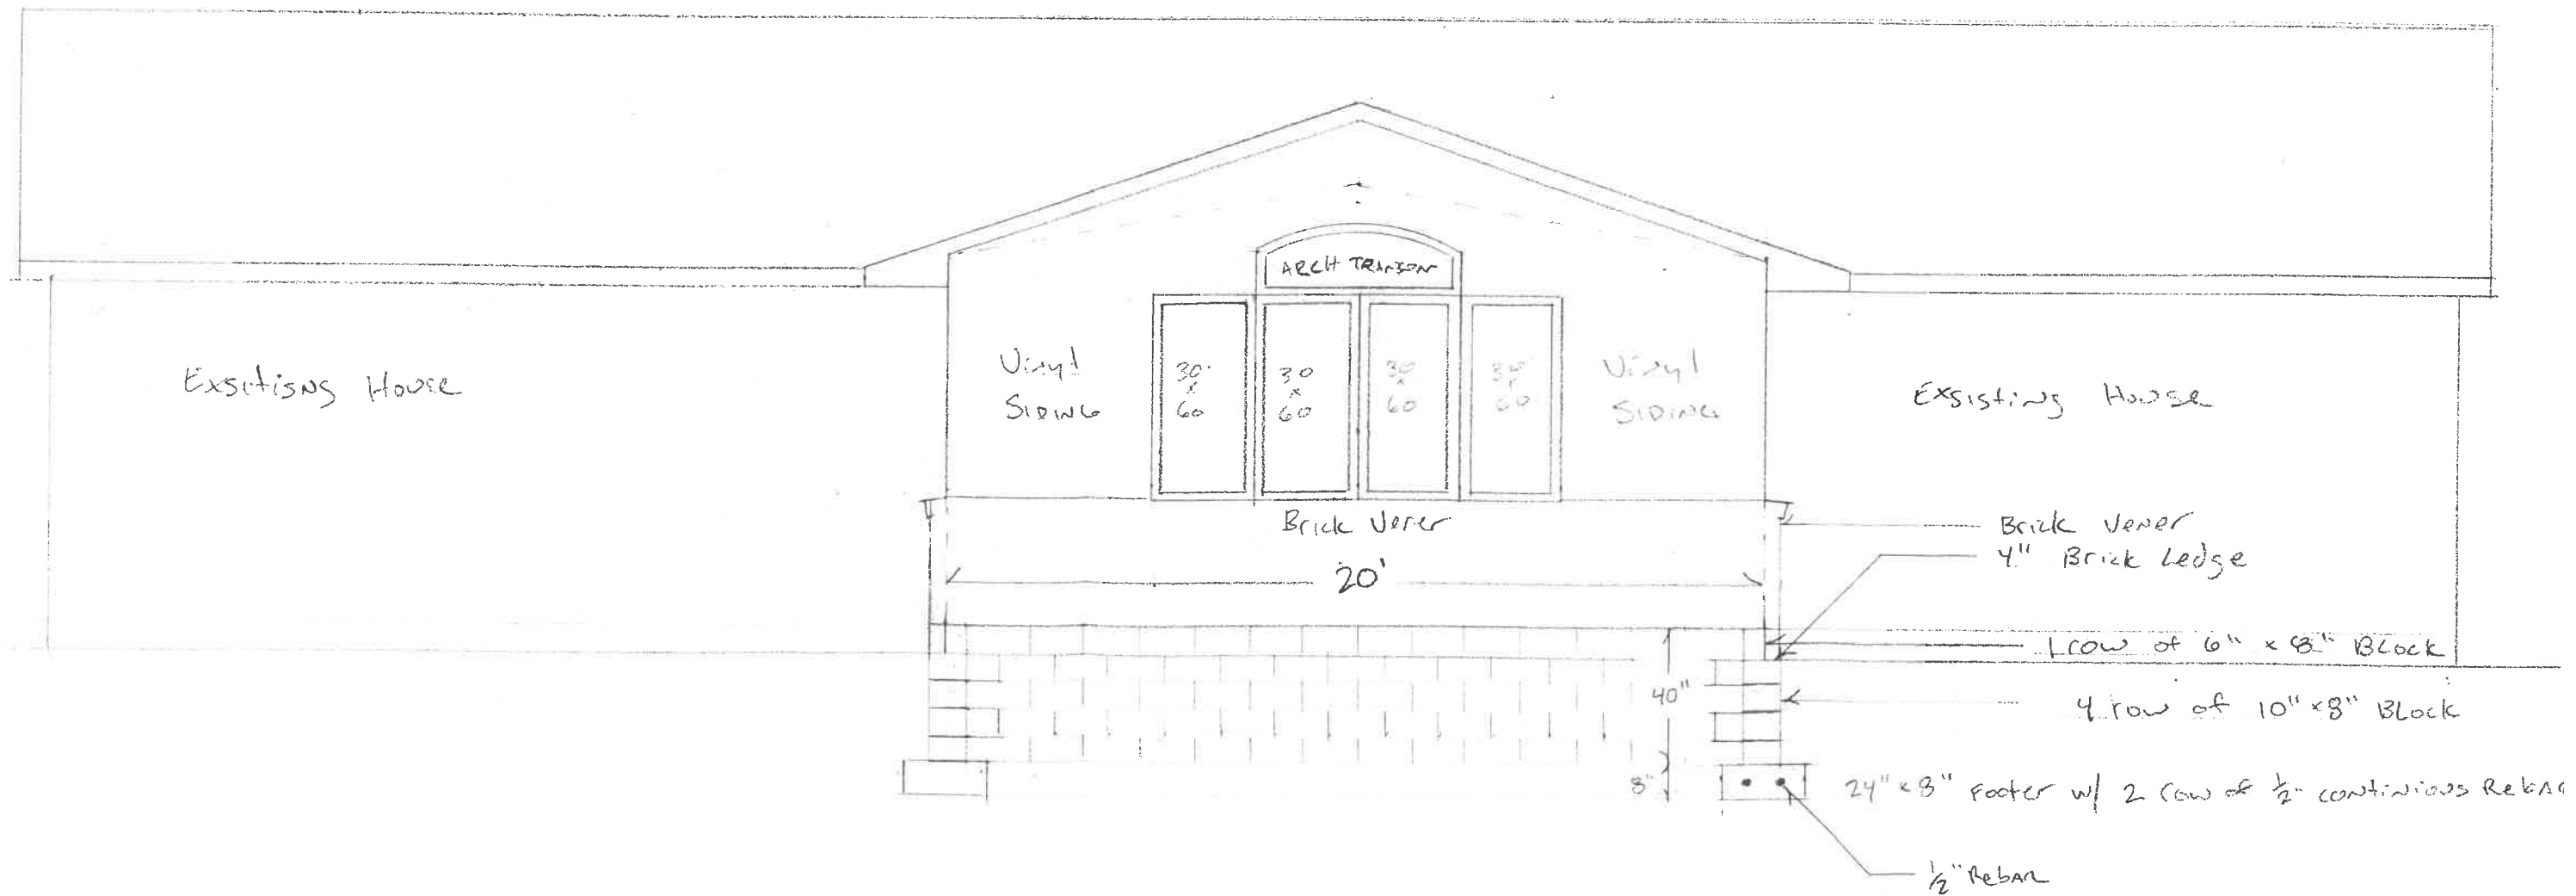

Back Elevation

