

APPLICATION FOR PERMIT TO TAP SEWER

Owner AM SAR, INC / BAS HEAR, GEN PARTNERSHIP

ADDRESS 1165 INDUSTRIAL DR

CONTRACTOR OWNER

ADDRESS _____ TEL. 5995015

BLDG. PERMIT 912

PERMIT FEE \$ 130

STREET BOND _____

DATE PAID _____

For office use only

LOCATION OF CONNECTION

Street and No. 1800 INDUSTRIAL DR Sanitary Storm

Lot No. _____ Subdivision INDUSTRIAL PARK Size of Tap _____

Size and Type of Sewer _____ ALL WORK MUST BE INSPECTED

Street to be opened-Yes _____ No _____ Opening bond fee set by Engineer \$ _____

Street opening agreement approval date _____

I certify that the sewer will be used only as indicated and no other drainage will be connected.

Date _____ Signature _____
Owner-Builder-Agent

DO NOT WRITE BELOW THIS LINE

INSPECTION RECORD

Date Inspected ~~9-22-04~~ Size and Type of Sewer ~~4" PVC 35'~~

Location ~~Industrial Dr~~ Depth _____ Type of Test _____

Inspected and Approved by: Jah A. Shelby Inspector Date 9-22-04

Additional information As per plan

Send copy to: _____

SKETCH OF INSTALLATION - ON BACK

8" Fire Line Tap

TAPPING PERMIT

Office Of
Water Works
Napoleon, Ohio

No. 442

Date 9/25/84

Received of AMSTAR INC. / BISHOP GRN PARTNER

Two Thousand Seventy One ⁶³/₁₀₀ Dollars 2071.63

Charge for tapping permit to supply water services to Lot No. _____

Addition INDUSTRIAL PARK

Street No. 1800 INDUSTRIAL DRIVE

Tap Size 8" Inch

Cost 2071.63

Plumber Vern Nagel

Street to be opened-Yes _____ No _____

Opening bond fee set by Engineer \$ _____

Street opening agreement approval date _____

Clerk-Treasurer

Date completed Sept 13, 1984 Service # 8413

Bill Schmitz Oper Sept
Water Distribution Department

CITY OF NAPOLEON
BUILDING INSPECTION DEPARTMENT
APPLICATION FOR BUILDING PERMIT
(please print or type)

The undersigned hereby makes application for construction, installation, or alteration work as herein specified, agreeing to do all such work in strict accordance with the City of Napoleon's adopted Building Codes.

Owner's Name Amsar, Inc./Bashger, Gen. Pntshp Address 1800 Industrial Drive

Contractor Company acts as own general contractor Telephone NO. 599-5015
Address 1165 Industrial Drive

Location of project 1800 Industrial Drive Cost of project \$900,000.00

Lot Information: (not required for siding job)

Lot No. _____ Subdivision _____

Zoning District I2 Lot Size _____ ft. X _____ ft. Area _____ sq. ft.

Setbacks: Front 60ft Right Side _____ Left Side _____ Rear _____

Building Information:

Residential _____ Commercial _____ Industrial X

No. Units

Addition _____ New Construction X Remodel _____

Accessory Building _____ Siding _____

Specific Type

Brief Description of Work: general warehouse

Size: Length 420' Width 200' No. of Stories 1

Area: 1st Floor 84,000 sq. ft. Basement _____ sq. ft.

2nd Floor _____ sq. ft. Accessory Building _____ sq. ft.

3rd Floor _____ sq. ft. Other _____ sq. ft.

Additional Information: _____

*APPLICATION FOR PERMIT SHALL BE ACCOMPANIED BY TWO COMPLETE SETS OF PLANS INCLUDING: ELEVATIONS, FLOOR PLANS, CROSS SECTIONS AND PLOT PLAN. IF ADDITION OR REMODELING, SHOW ALL EXISTING STRUCTURES AND THEIR SIZE AND LOCATION. ALL PLANS SHALL BE DRAWN TO SCALE.

Date 9/24/84 Applicant's Signature [Signature]

PERMIT NO. 912
PERMIT FEE \$ 1043.00

CITY OF NAPOLEON
BUILDING INSPECTION DEPARTMENT
APPLICATION FOR ELECTRICAL PERMIT
(Please print or type)

The undersigned hereby makes application for installation or replacement of electrical equipment as herein specified, agreeing to do all such work in strict accordance with the City of Napoleon's adopted Electrical Codes.

Owner's Name _____ Address _____

Electrical Contractor _____ Telephone No. _____

Address _____

General Contractor _____ Telephone No. _____

Address _____

Location of Project _____ Cost of Project _____

Work Information:

Residential _____ Commercial _____ Industrial _____

No. Units

New _____ Service Change _____ Rewiring _____ Additional Wiring _____

Brief Description of Work: _____

Size of proposed service entrance _____ Number of new circuits _____

Type of proposed service entrance _____ Underground _____ Overhead _____

Require Temporary Electric _____ (Yes or No)

Total Floor Area - Commercial and Industrial only _____ sq. ft.

Additional Information: _____

*Ground fault circuit interrupter protection is required on all 120-volt single phase, 15 and 20 amp. Circuits which are part of a temporary electric service; and also on bathroom, outdoor, and garage receptacles in all dwelling units. Art. 210-8 N.E.C.


*Application for permit shall be accompanied by two complete sets of plans including: Electrical layout and riser diagram. (For commercial and industrial work only).

Date _____ Applicant's Signature _____

PERMIT NO.

PERMIT FEE \$ 348.00

ACI STANDARD HOOK
(TILT FROM VERTICAL TO
MAINTAIN 3/4" CLR)

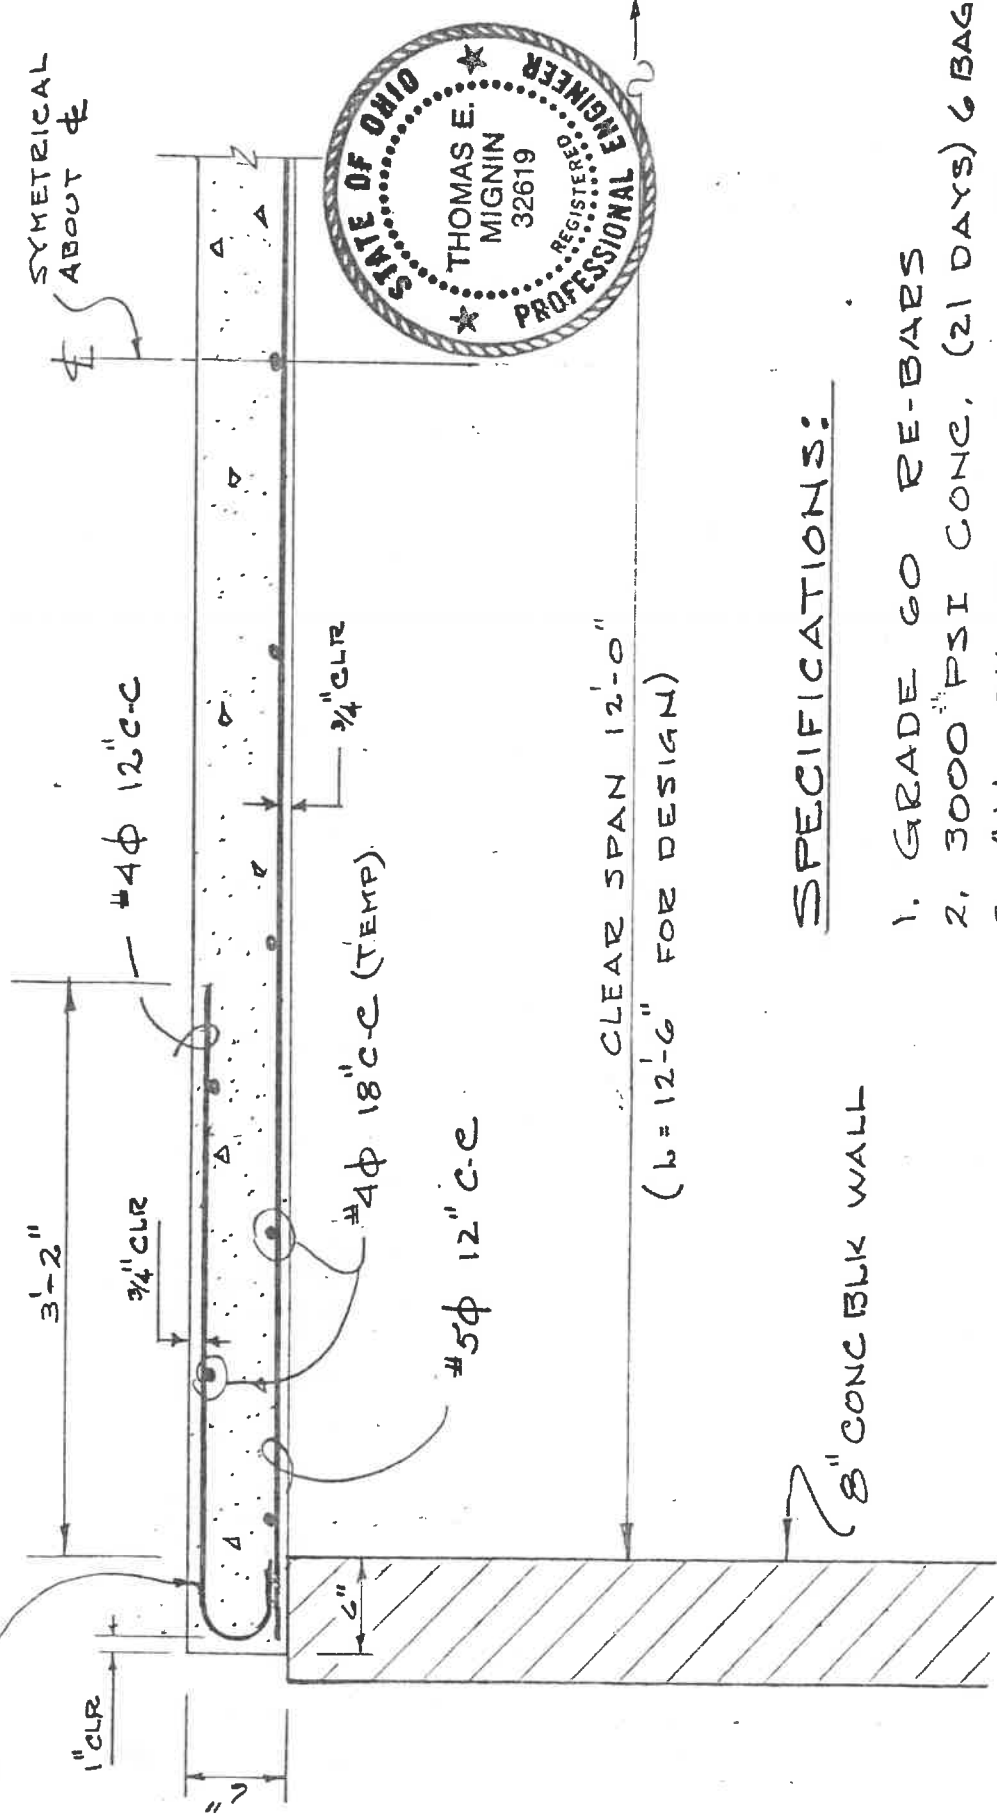

SPECIFICATIONS:

1. GRADE 60 RE-BARS
2. 3000 PSI CONC. (21 DAYS) 6 BAG
3. ALL SHORING SHALL REMAIN IN PLACE FOR THE FULL 21 DAYS.

DESIGN CRITERIA

$ll = 100 \#/\square'$
 CEILING LOAD = $10 \#/\square'$
 FLOOR FINISH = $5 \#/\square'$

SCALE 1" = 1'-0"

NAPOLEON WAREHOUSE
12'x20' 2ND FLOOR OFFICE