

CITY OF NAPOLEON WATER TAPPING PERMIT FORM

PERMIT #:

ISSUED:

JOB LOCATION: 675 Interchange Dr

SUBDIVISION NAME: _____ LOT #: _____

OWNER: P. G. + E. Generating Plant

ADDRESS:

CONTRACTOR: _____ PHONE: _____

TAP SIZE: 1" _____ 1.5" _____ 2" X OTHER _____

AMOUNT PAID: _____ YOKE SIZE: _____

PLUMBING CONTRACTOR: _____ PH: _____


=====

DATE OF TAP: 9-22-2000 OLD TAP #: _____ NEW TAP #: 0050

SIZE AND KIND OF MAIN: 12" C-900

LOCATION OF MAIN: 17' N of N stone edge DEPTH OF MAIN: 6 1/2'

DIST FROM HYDRANT \ VALVE: 198' W of Hyd 501 (2nd Hyd) DIST TO CURB STOP FROM CORP: 70'

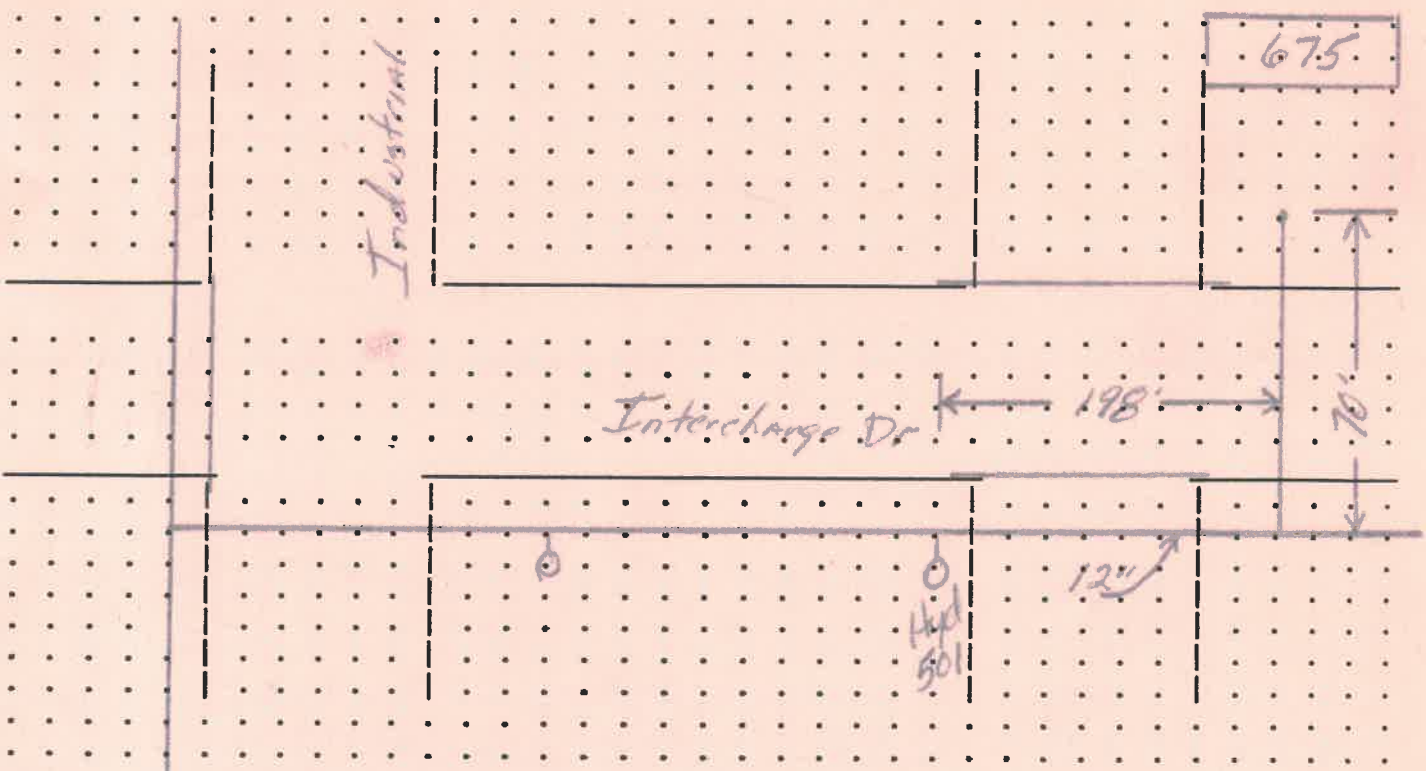

DATE APPROVED: Oct 6, 00

BY: Jeffrey C. Manlyugh