

CITY OF NAPOLEON WATER TAPPING PERMIT FORM

PERMIT #: 98428

ISSUED: 12-14-98

JOB LOCATION: 108 JAHNS RD

SUBDIVISION NAME: \_\_\_\_\_ LOT #: \_\_\_\_\_

OWNER: RUDOLPH, BRAD

ADDRESS:

CONTRACTOR: \_\_\_\_\_ PHONE: \_\_\_\_\_

TAP SIZE: 1" X 1.5" \_\_\_\_\_ 2" \_\_\_\_\_ OTHER \_\_\_\_\_

AMOUNT PAID: \_\_\_\_\_ YOKE SIZE: \_\_\_\_\_


PLUMBING CONTRACTOR: \_\_\_\_\_ PH: \_\_\_\_\_

DATE OF TAP: 9-28-98 OLD TAP #: 2775 NEW TAP #: 9865

SIZE AND KIND OF MAIN: 12" AC

LOCATION OF MAIN: 11' West of West curb DEPTH OF MAIN: 4'

DIST FROM HYDRANT ~~TO~~ 109' S of Hyd 468 DIST TO CURB STOP FROM CORP: 51'

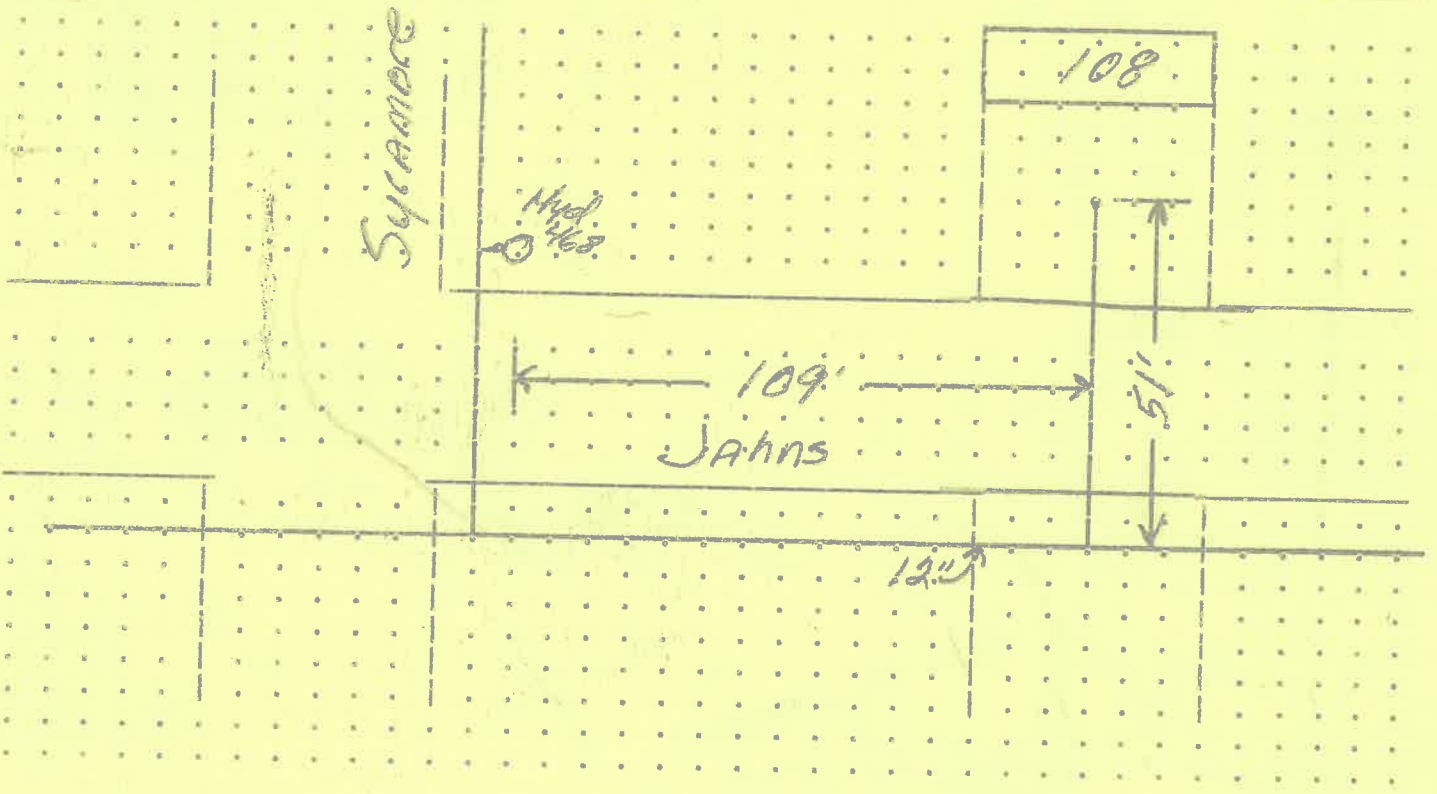

DATE APPROVED: Dec 21, 1998 BY: Jeffrey P. Mantel