



1995 Sewer Replacement

A = Distance of Tee from Downstream M.H.

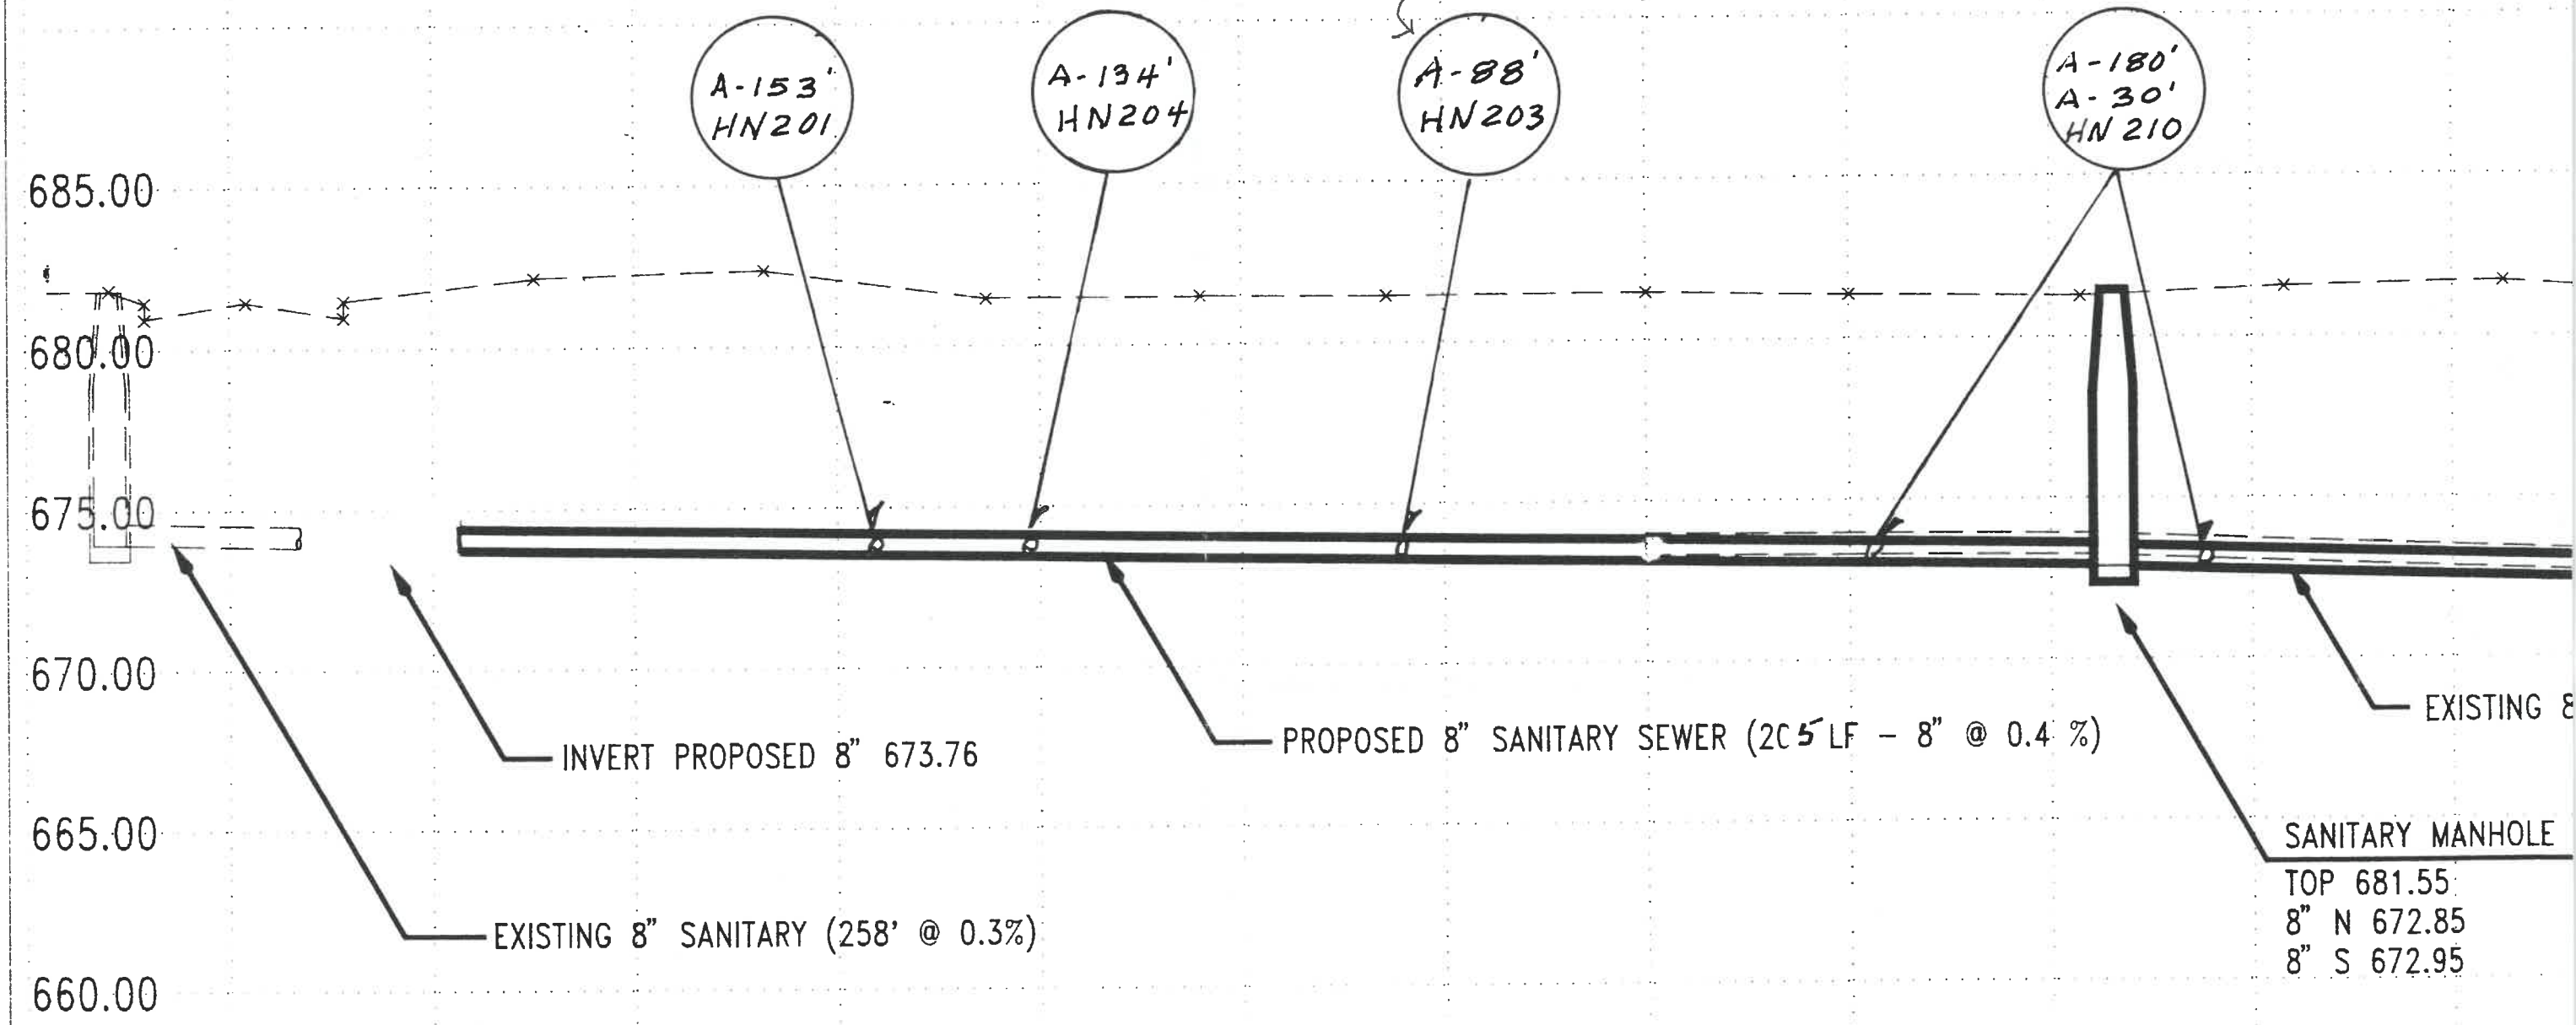

SANITARY MANHOLE  
TOP 681.55  
8" N 672.85  
8" S 672.95

203 Johns Rd

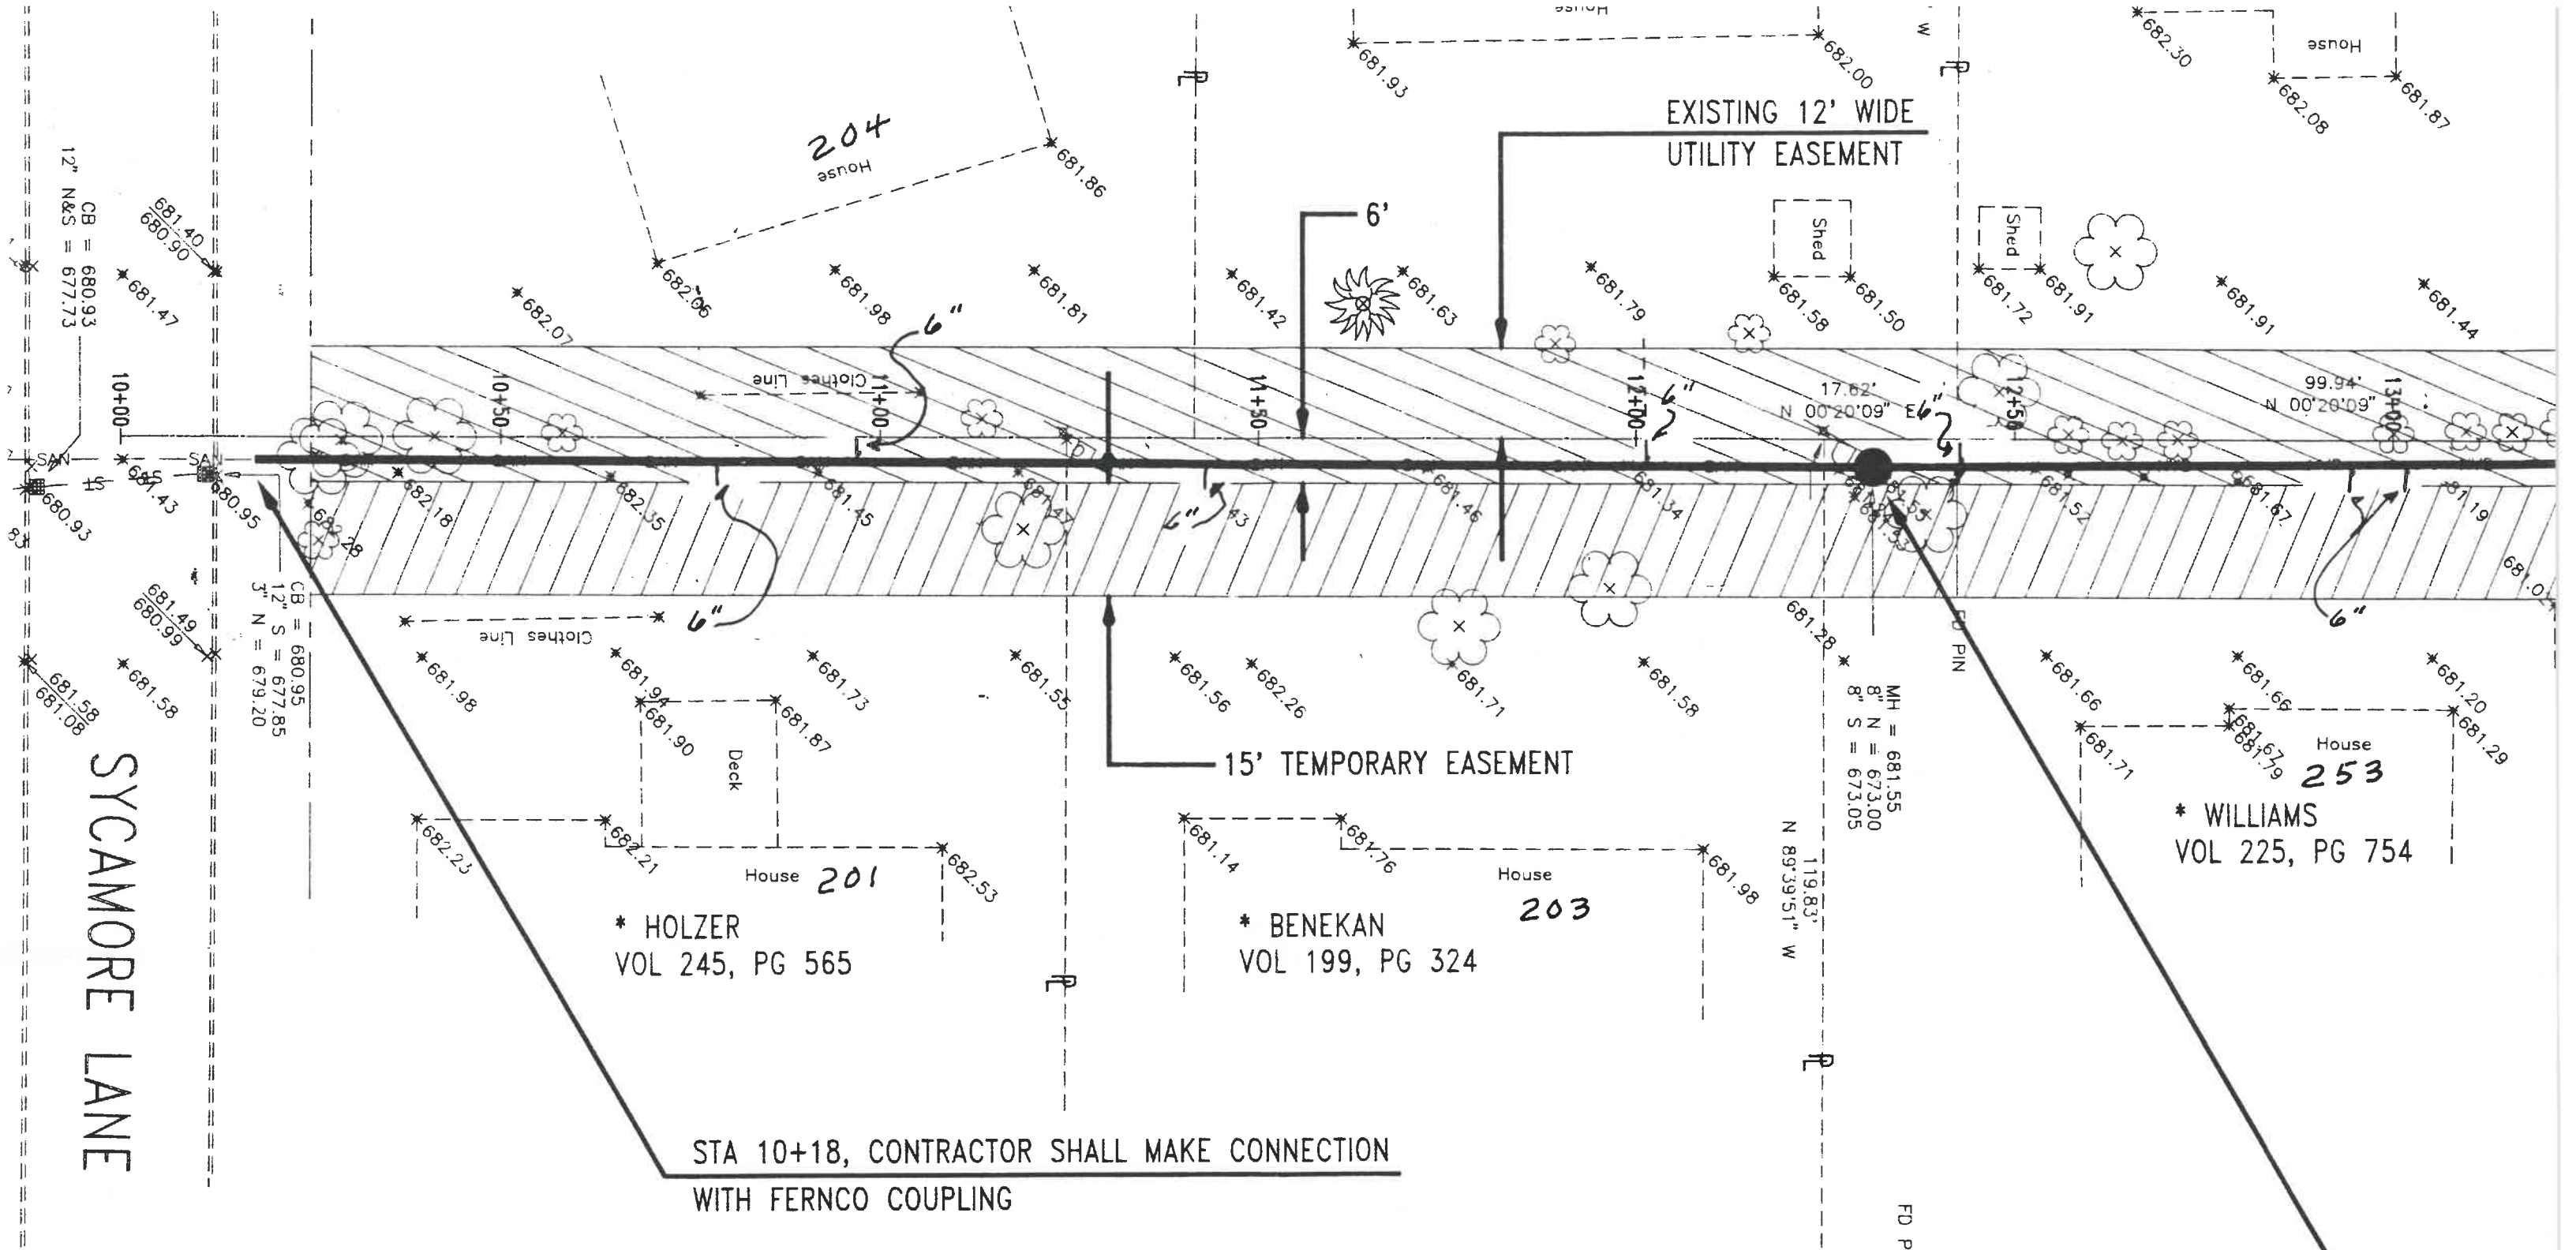

SYCAMORE LANE

STA 10+18, CONTRACTOR SHALL MAKE CONNECTION WITH FERNCO COUPLING

NOTE:

- 1.) CONTRACTOR SHALL INCLUDE ALL CLEARING AND GRUBBING IN THE UNIT PRICE BID FOR 8" SANITARY SEWER PIPE INSTALLED
- 2.) CONTRACTOR ACCESS SHALL BE FROM SYCAMORE LANE OR JAHNS ROAD THROUGH THE EASEMENTS

STA 12+31, PLACE SANITARY E.J. 1022 CA