


303 JAHNS ROAD
SANITARY SEWER

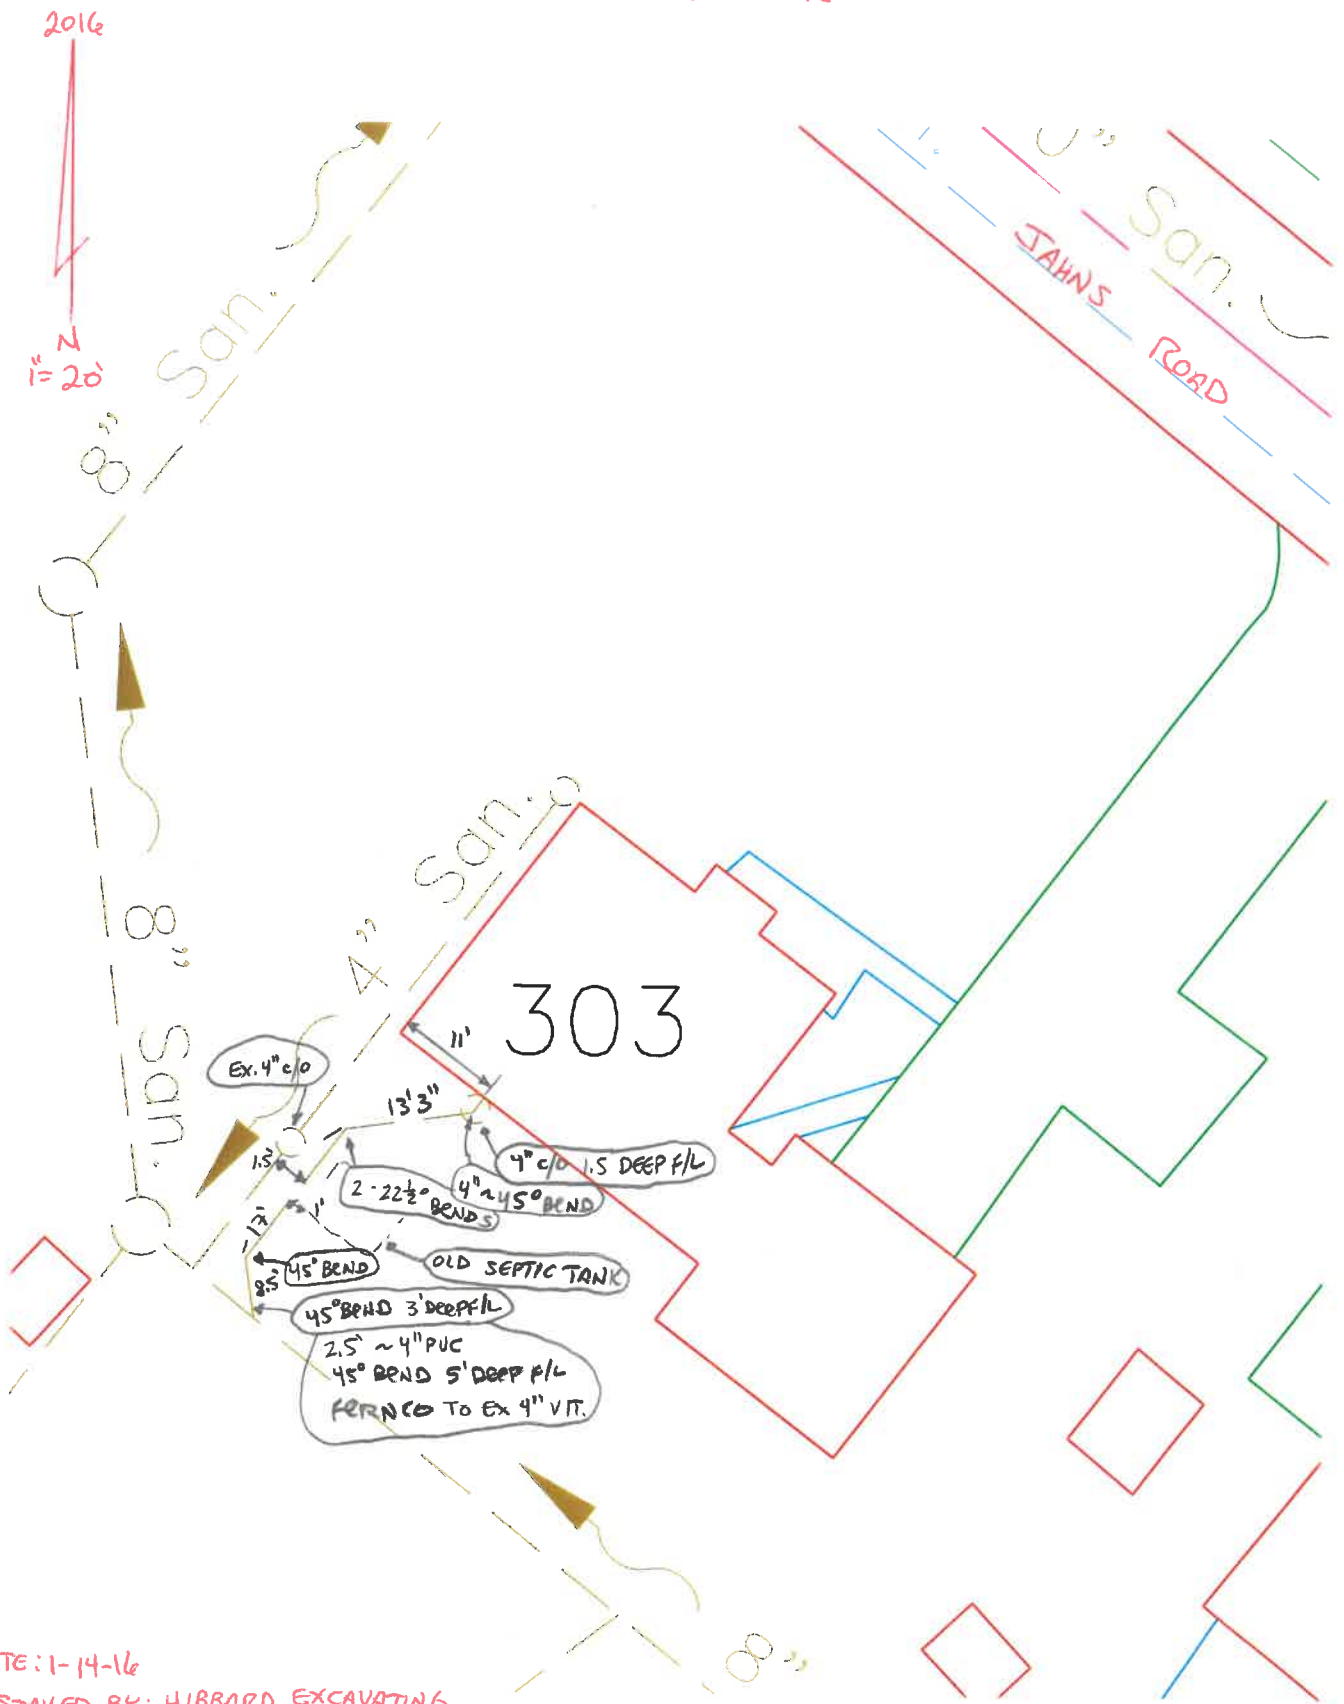

DATE: 1-14-16
INSTALLED BY: HIBBARD EXCAVATING
INSPECTED BY: MARTY CROSSLAND