

**CITY OF NAPOLEON
BUILDING CONSTRUCTION PERMIT
(1, 2 or 3 Family Dwelling)**

Owner Name Calvin G. Spiegan

Address 611 Johns Road

Builder Name Self

Address Same Tel. 592-0881

Lot Information:

Street No. 611 Johns Roads

Lot #4 Subdivision Riviera Heights

Lot Dimensions 325'x105' Lot Area _____ Sq. Ft.

Yard Set Back: Front -- Rear MIN. 15'

Side MIN. 5' Side _____

Zoning "A" Intended use of Building: Building to the rear of the lot, 8'x8' tool&garden storage shed.

Building Information:

Single Double _____ Multiple _____ New Construction _____ Addition _____ Remodel _____

Size: Length 8' Width 8' No. of Stories 1

Floor Area: 1st Floor _____ 2nd Floor _____ 3rd Floor _____ Basement _____

Unfinished Attic _____ Garage _____

Foundation: Piers _____ Full Basement _____ Part Basement _____

Concrete _____ Block _____

Walls: Frame _____ Block _____ Brick _____ Other SIDING WOOD

Electrical: Wiring NONE Electric Heating -- Electrical Appliances --

Plumbing: Fixtures or Traps -- Warm Air Heating -- Hot Water Heating --

Additional Information: This permit requires compliance with the attached addendum marked exhibit "A" and made a part here-of.

Date May 30, 1975 Applicant Signature Calvin G. Spiegan

Owner - Builder - Agent

Note: built on wood skids, require 3'-0" long pins on each side to secure bldg. from wind. P.W.P.

Inspection Record: wind. P.W.P.

Work Started _____ Foundations _____ Plumbing, Heating _____

Set Back, Side Lines 1/6/76 ok, ch'd. by P.W.P. Plumbing (Rough In) _____ And Air Conditioning _____

Excavation _____ Erecting Frame _____ Roof _____

Footing _____ Electrical Work _____

Comments: 1/6/76 Project completed. P.W.P.

Certificate of Occupancy Issued _____

Inspector

Pink - Engineer

Permit No. 272-75

Issued 5/23/75

By Calvin G. Spiegan
Building Inspector

Valuation \$100.00

Fees	Base	Plus	Total
Construction	\$3.00	--	\$3.00
Plumbing			
Electrical			
Heating			
Water Tap			
Sewer Tap			
Temporary Elec.			
TOTAL	\$3.00	--	\$3.00

CITY OF NAPOLEON
ENGINEERING DEPARTMENT
APPLICATION FOR CONSTRUCTION PERMIT
(PLEASE PRINT OR TYPE)

The undersigned hereby makes application for the construction, installation, replacement or alteration as herein specified, agreeing to do all such work in strict accordance with the City of Napoleon's Building Code for 1, 2 and 3 Family Buildings.

Owner's Name Calvin G. Spiess Address 611 Johns Rd

Builder's Name Self Address 611 Johns Rd Tel. 592-9881

LOT INFORMATION: (Not required for roofing or siding job.)

Location of Project Back-Center of lot Lot #

Subdivision Lot Area Sq. Ft.

Yard Set Back: Front Rear 15' Left Side 27 ft

Right Side 27 ft Zoning District

BUILDING INFORMATION:

Single Double Multiple New Construction

Addition Remodel Attached Garage

Detached Garage Accessory Building X Replacement

Brief Description of Work: 8ft x 8ft Lawn to Garden Shed

FLAT Roof with Slight Taper Front to Back

Size: Length 8' Width 8' No. of Stories 1

Floor Area: 1st Floor 64 Sq. Ft. 2nd Floor Sq. Ft.

3rd Floor Sq. Ft. Basement Sq. Ft.

Unfinished Attic Garage

Foundation: Piers Full Basement Part Basement

Concrete Thickness Block Size 5Keds

Walls: Frame X Block Brick Other

Specific Type of Exterior Siding 4x8 1/2 inch Plywood

APPLICATION FOR PERMIT SHALL BE ACCOMPANIED BY TWO COMPLETE SETS OF PLANS INCLUDING: ELEVATIONS, FLOOR PLANS, CROSS SECTIONS AND PLOT PLAN. IF ADDITIONS OR REMODELING, SHOW ALL EXISTING STRUCTURES AND THEIR SIZE AND LOCATION. ALL PLANS SHALL BE DRAWN TO 1/4"=1'-0" SCALE. PLOT PLAN DRAWN TO 1/8"=1'-0" SCALE.


ESTIMATED COST OF COMPLETED PROJECT: \$7500

DATE 5-20-75 APPLICANT'S SIGNATURE Calvin Spiess
OWNER-BUILDER-AGENT

1/2 Scale

Calvin Spiess
611 Johns Rd
Napoleon, Ohio
43545

1/2 Scale

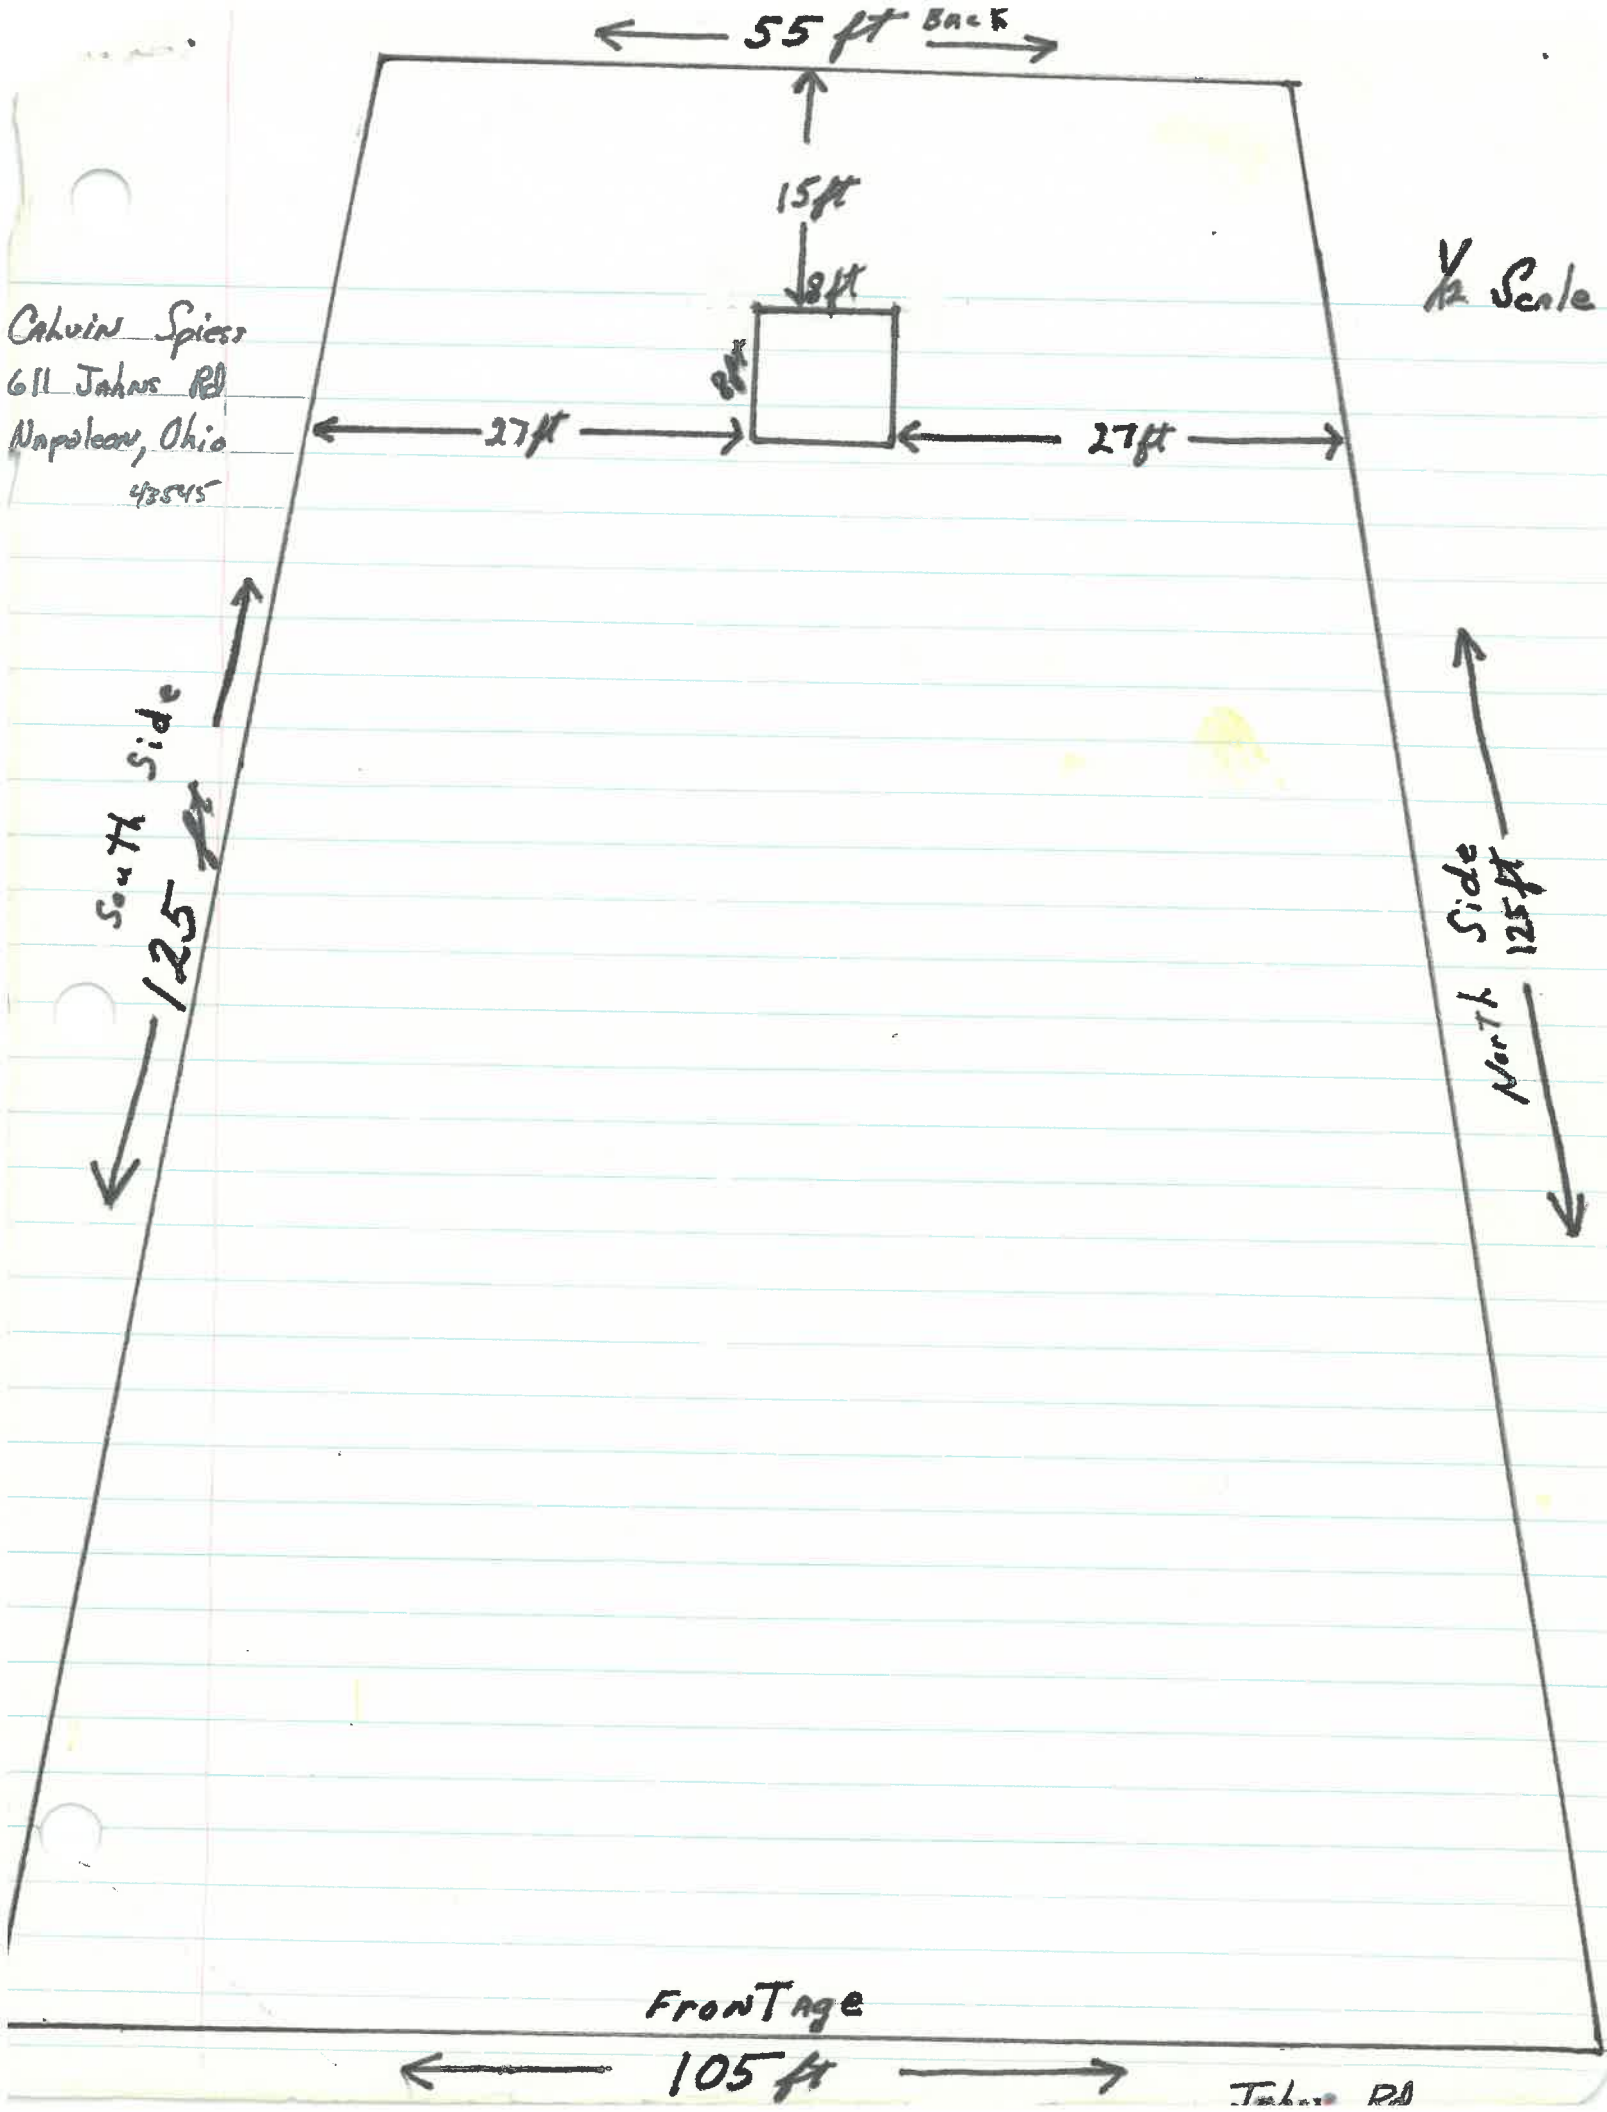

John RA