

PERMIT
 CITY OF NAPOLEON, OHIO - BUILDING DEPARTMENT
 255 West Riverview Avenue, Napoleon, Ohio 43545 - (419) 592-4010

Permit No. 3712 Issued 10/16/95
 Job Location 65 Joliette
 Lot _____
 Issued by Brent N. Damman
 Owner Rick Leitner
 Address 65 Joliette
 Agent Self
 Address _____
 Use Type - Residential X
 Other - Describe _____
 No. Dwelling Units _____
 New Replacement
 Add'n. X Alter _____ Remodel _____
 Fixed Occupancy _____
 Change of Occupancy _____
 Estimated Cost \$ 11,500.00

FEES	BASE	PLUS	TOTAL
<input checked="" type="checkbox"/> Building	\$ 9.00	\$ 50.00	\$ 59.00
<input checked="" type="checkbox"/> Electrical	\$	\$ 12.00	\$ 12.00
<input type="checkbox"/> Plumbing	\$	\$	\$
<input checked="" type="checkbox"/> Mechanical	\$	\$ 8.90	\$ 8.00
<input type="checkbox"/> Demolition	\$	\$	\$
<input type="checkbox"/> Zoning	\$	\$	\$
<input type="checkbox"/> Sign	\$	\$	\$
<input type="checkbox"/> Water Tap	\$	\$	\$
<input type="checkbox"/> Sew. Insp.	\$	\$	\$
<input type="checkbox"/> Sewer Tap	\$	\$	\$
<input type="checkbox"/> Temp. Water	\$	\$	\$
<input type="checkbox"/> Temp. Elec.	\$	\$	\$
TOTAL FEES.....			\$ 79.00
LESS FEES PAID.....			\$
BALANCE DUE.....			\$

ZONING INFORMATION

district	lot dimensions		area	front yd	side yd	rear yd
max hgt	no pkg spaces	no ldg spaces	max cover	petition or appeal req'd	date appr	

WORK INFORMATION

Size: Length 33'8" Width 14'4" Stories 1 Ground Floor Area _____
 Height 14' Building Volume (for Demo. Permit) _____
 Electrical: _____
 Plumbing: _____
 Mechanical: _____

Additional Information: Bedroom & Family room addition

Date 10-16-95 Applicant Signature Rick Leitner

APPLICATION FOR

Residential, Building, Electrical, Plumbing, Mechanical, and Demolition Permit
FROM - The City of Napoleon, Ohio, Building Department
 255 West Riverview Avenue; P.O. Box 151; Napoleon, Ohio 43545 - Telephone (419) 592-4010

ENTRY NO. _____

PERMIT NO. 3712 ISSUED 10-16-95

JOB LOCATION 65 Soliette

LOT _____
 (Subdivision or Legal Description)

ISSUED BY BMD
 (Building Official)

OWNER Rick Leitman PHONE _____

ADDRESS 65 Soliette Nap

AGENT Self PHONE _____

ADDRESS _____

USE: Residential () Commercial () Industrial
 () Other _____

WORK: () New Addition () Replacement () Remodel

ESTIMATED COST = \$ 11,500.00

ZONING INFORMATION

District	Lot Dimensions	Area	Front Yard	Side Yard	Rear Yard
----------	----------------	------	------------	-----------	-----------

Max Height	No. Pkg. Spaces	No. Ldg. Spaces	Max Cover	Petition or Appeal Required-Date
------------	-----------------	-----------------	-----------	----------------------------------

WORK INFORMATION

Building: Ground Floor Area _____ sq. ft. Basement Floor Area _____ sq. ft.

Garage Floor Area _____ sq. ft. 2nd Floor Area _____ sq. ft. Other _____ sq. ft.

Size: Length 33'8" Width 14'4" Stories 1 Height 14'

Building Volume (for Demolition Permit) _____ cubic feet

Description of Work: Bedroom & Family room addition

	Base	Plus	Total
<input checked="" type="checkbox"/> Building	\$ <u>9.00</u>	\$ <u>50.00</u>	\$ <u>59.00</u>
<input checked="" type="checkbox"/> Electrical	\$ _____	\$ <u>12.00</u>	\$ <u>12.00</u>
() Plumbing	\$ _____	\$ _____	\$ _____
<input checked="" type="checkbox"/> Mechanical	\$ _____	\$ <u>8.00</u>	\$ <u>8.00</u>
() Demolition	\$ _____	\$ _____	\$ _____
() Zoning	\$ _____	\$ _____	\$ _____
() Sign	\$ _____	\$ _____	\$ _____
() Water Tap	\$ _____	\$ _____	\$ _____
() Sewer Tap	\$ _____	\$ _____	\$ _____
() Temp Water	\$ _____	\$ _____	\$ _____
() Temp Elec.	\$ _____	\$ _____	\$ _____

Additional Structure _____ Hours _____
 Plan Review: Electric _____ Hours _____

TOTAL FEES \$ 79.00
 Less Fees Paid \$ _____
 BALANCE DUE \$ 79.00

ELECTRICAL: Contractor _____ Phone _____

Address _____ ESTIMATED COST = \$ _____

Type of Work: ()New ()Service Change ()Rewiring ()Add'l Wiring TEMPORARY ELEC. REQUIRED - ()Yes ()No

Size of Service _____ Underground _____ Overhead _____ Number of New Circuits _____

Description of Work: _____

PLUMBING: Contractor _____ Phone _____

Address _____ ESTIMATED COST = \$ _____

WATER TAP REQUIRED - ()Yes ()No Size _____ Type of Pipe _____ Water Dist. Pipe _____

SANITARY SEWER TAP REQUIRED - ()Yes ()No Size _____ Type of Pipe _____ Dr. Waste Vt. Pipe _____

STREET SEWER TAP REQUIRED - ()Yes ()No Type of Pipe _____ STREET TO BE OPENED - ()Yes ()No

Main Building Drain Size = _____ Main Vent Pipe Size = _____

LIST NUMBER OF PLUMBING FIXTURES BELOW:

Water Closets = _____ Bathtubs = _____ Showers = _____ Lavatories = _____ Kitchen Sinks = _____ Disposal = _____

Clothes Washer = _____ Floor Drains = _____ Dishwasher = _____ Other _____ Total = _____

Description of Work: _____

MECHANICAL: Contractor _____ Phone _____

Address _____ ESTIMATED COST = \$ _____

HEATING SYSTEM - ()Forced Air ()Gravity ()Hot Water ()Steam ()Unit Heaters ()Radiant ()Baseboard

TYPE OF FUEL - ()Electric ()Natural Gas ()Propane ()Wood ()Coal ()Solar ()Geothermal Other _____

NUMBER OF HEAT ZONES = _____ HOT WATER - ()One (1) Pipe ()Two (2) Pipes ()Series Loop

ELECTRIC HEAT - Number of Circuits _____ Number of Furnaces _____ Number of Hot Air Runs _____

Number of Hot Water Radiators _____ Total Heat Loss _____ Rated Capacity of Furnace/Boiler _____


LOCATION OF HEATING UNITS - ()Crawl Space ()Floor Level ()Attic ()Suspended ()Roof ()Outside

Description of Work: _____


DRAWINGS REQUIRED: All applications must be accompanied by two (2) complete sets of Drawings including Site Plans, Foundation Plans, Floor Plans, Structural Framing Plans, Exterior Elevations, Section and Details, Stair Details, Electrical Layout, Plumbing Isometric, Heating Layout, etc. All Plans shall be drawn to scale, show all existing structure on the Site Plans, and show electric panel and furnace locations.

READ AND SIGN BELOW: The undersigned hereby makes application for a Permit for all work described herein and agrees to complete the work in strict accordance with all applicable provisions of the current edition of the C.A.B.O. Building Code, the Napoleon Building and Zoning Codes, the Napoleon Engineering Department Rules and Regulations, Standard Specifications and other pertinent sections of the Napoleon Code of Ordinances.


Signature of Applicant _____ Date _____

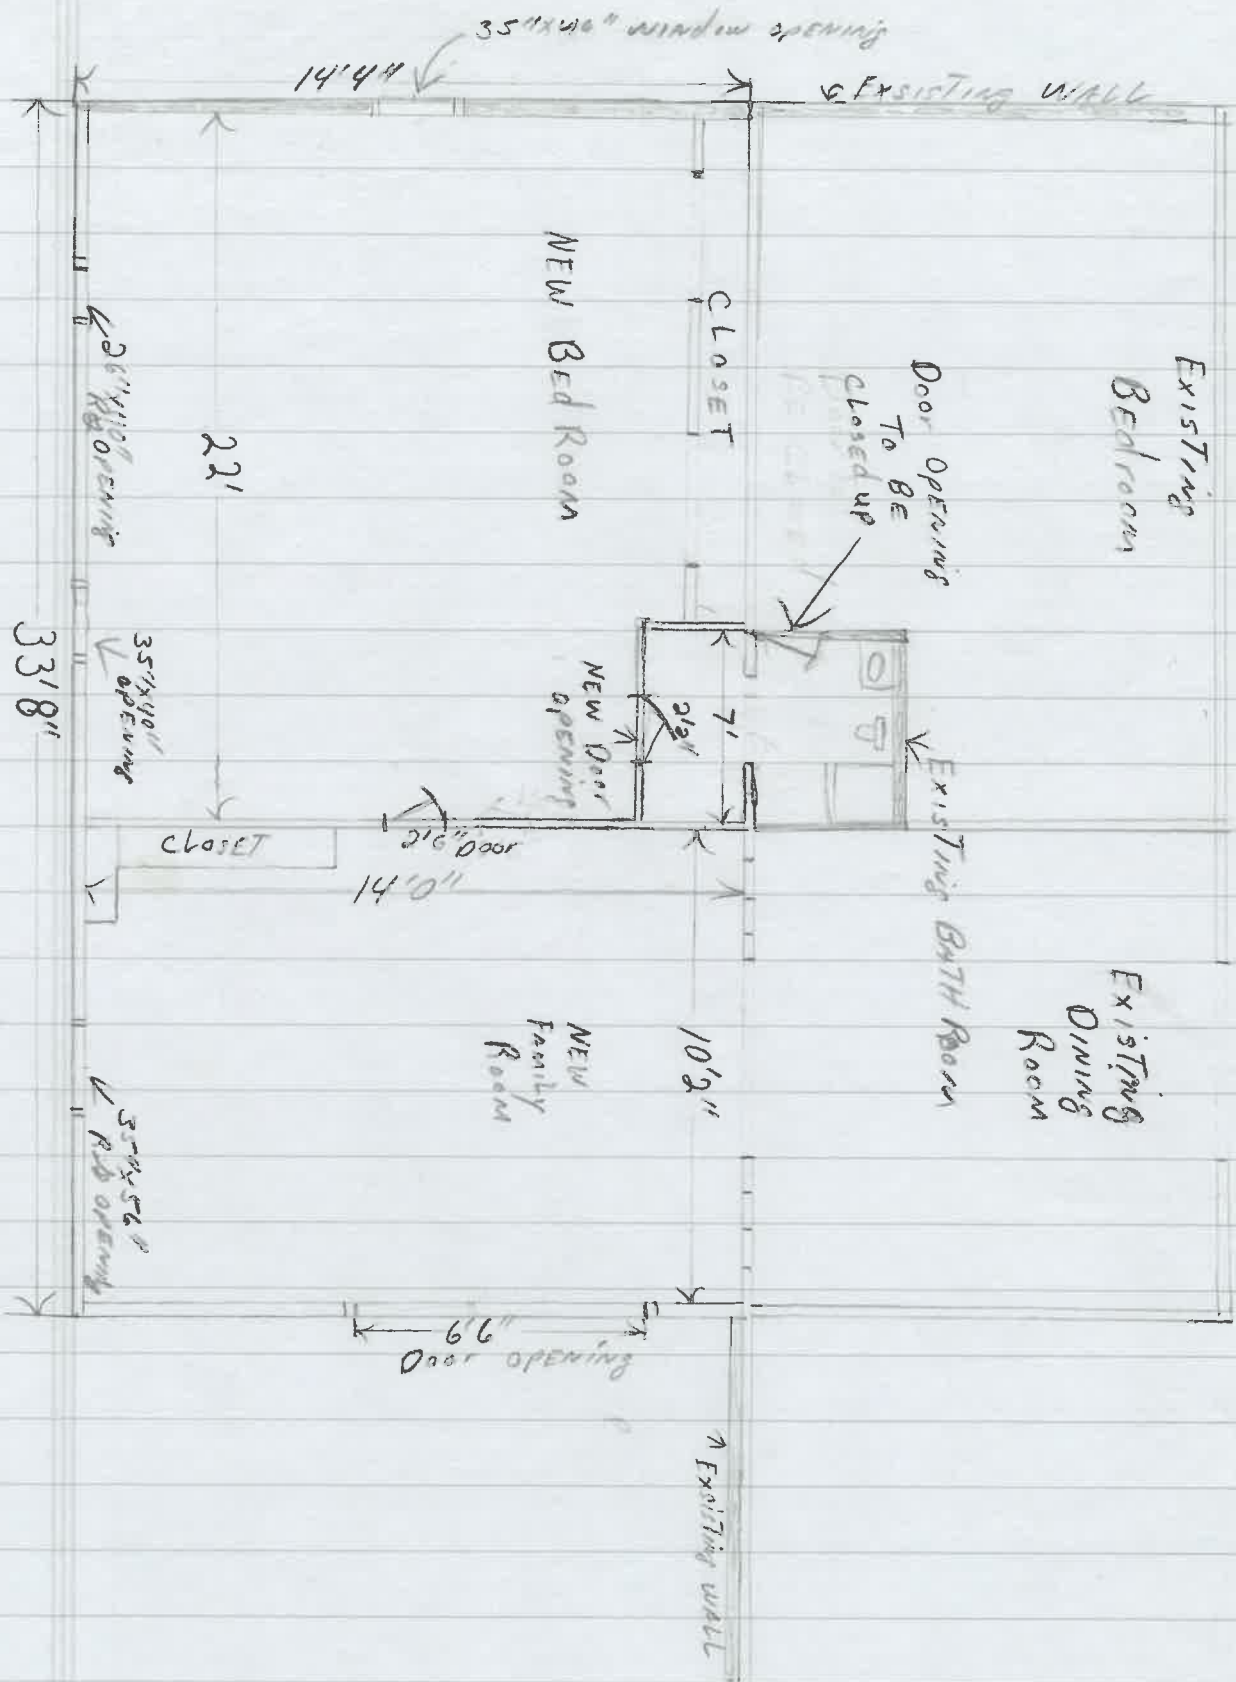

GS Joliette

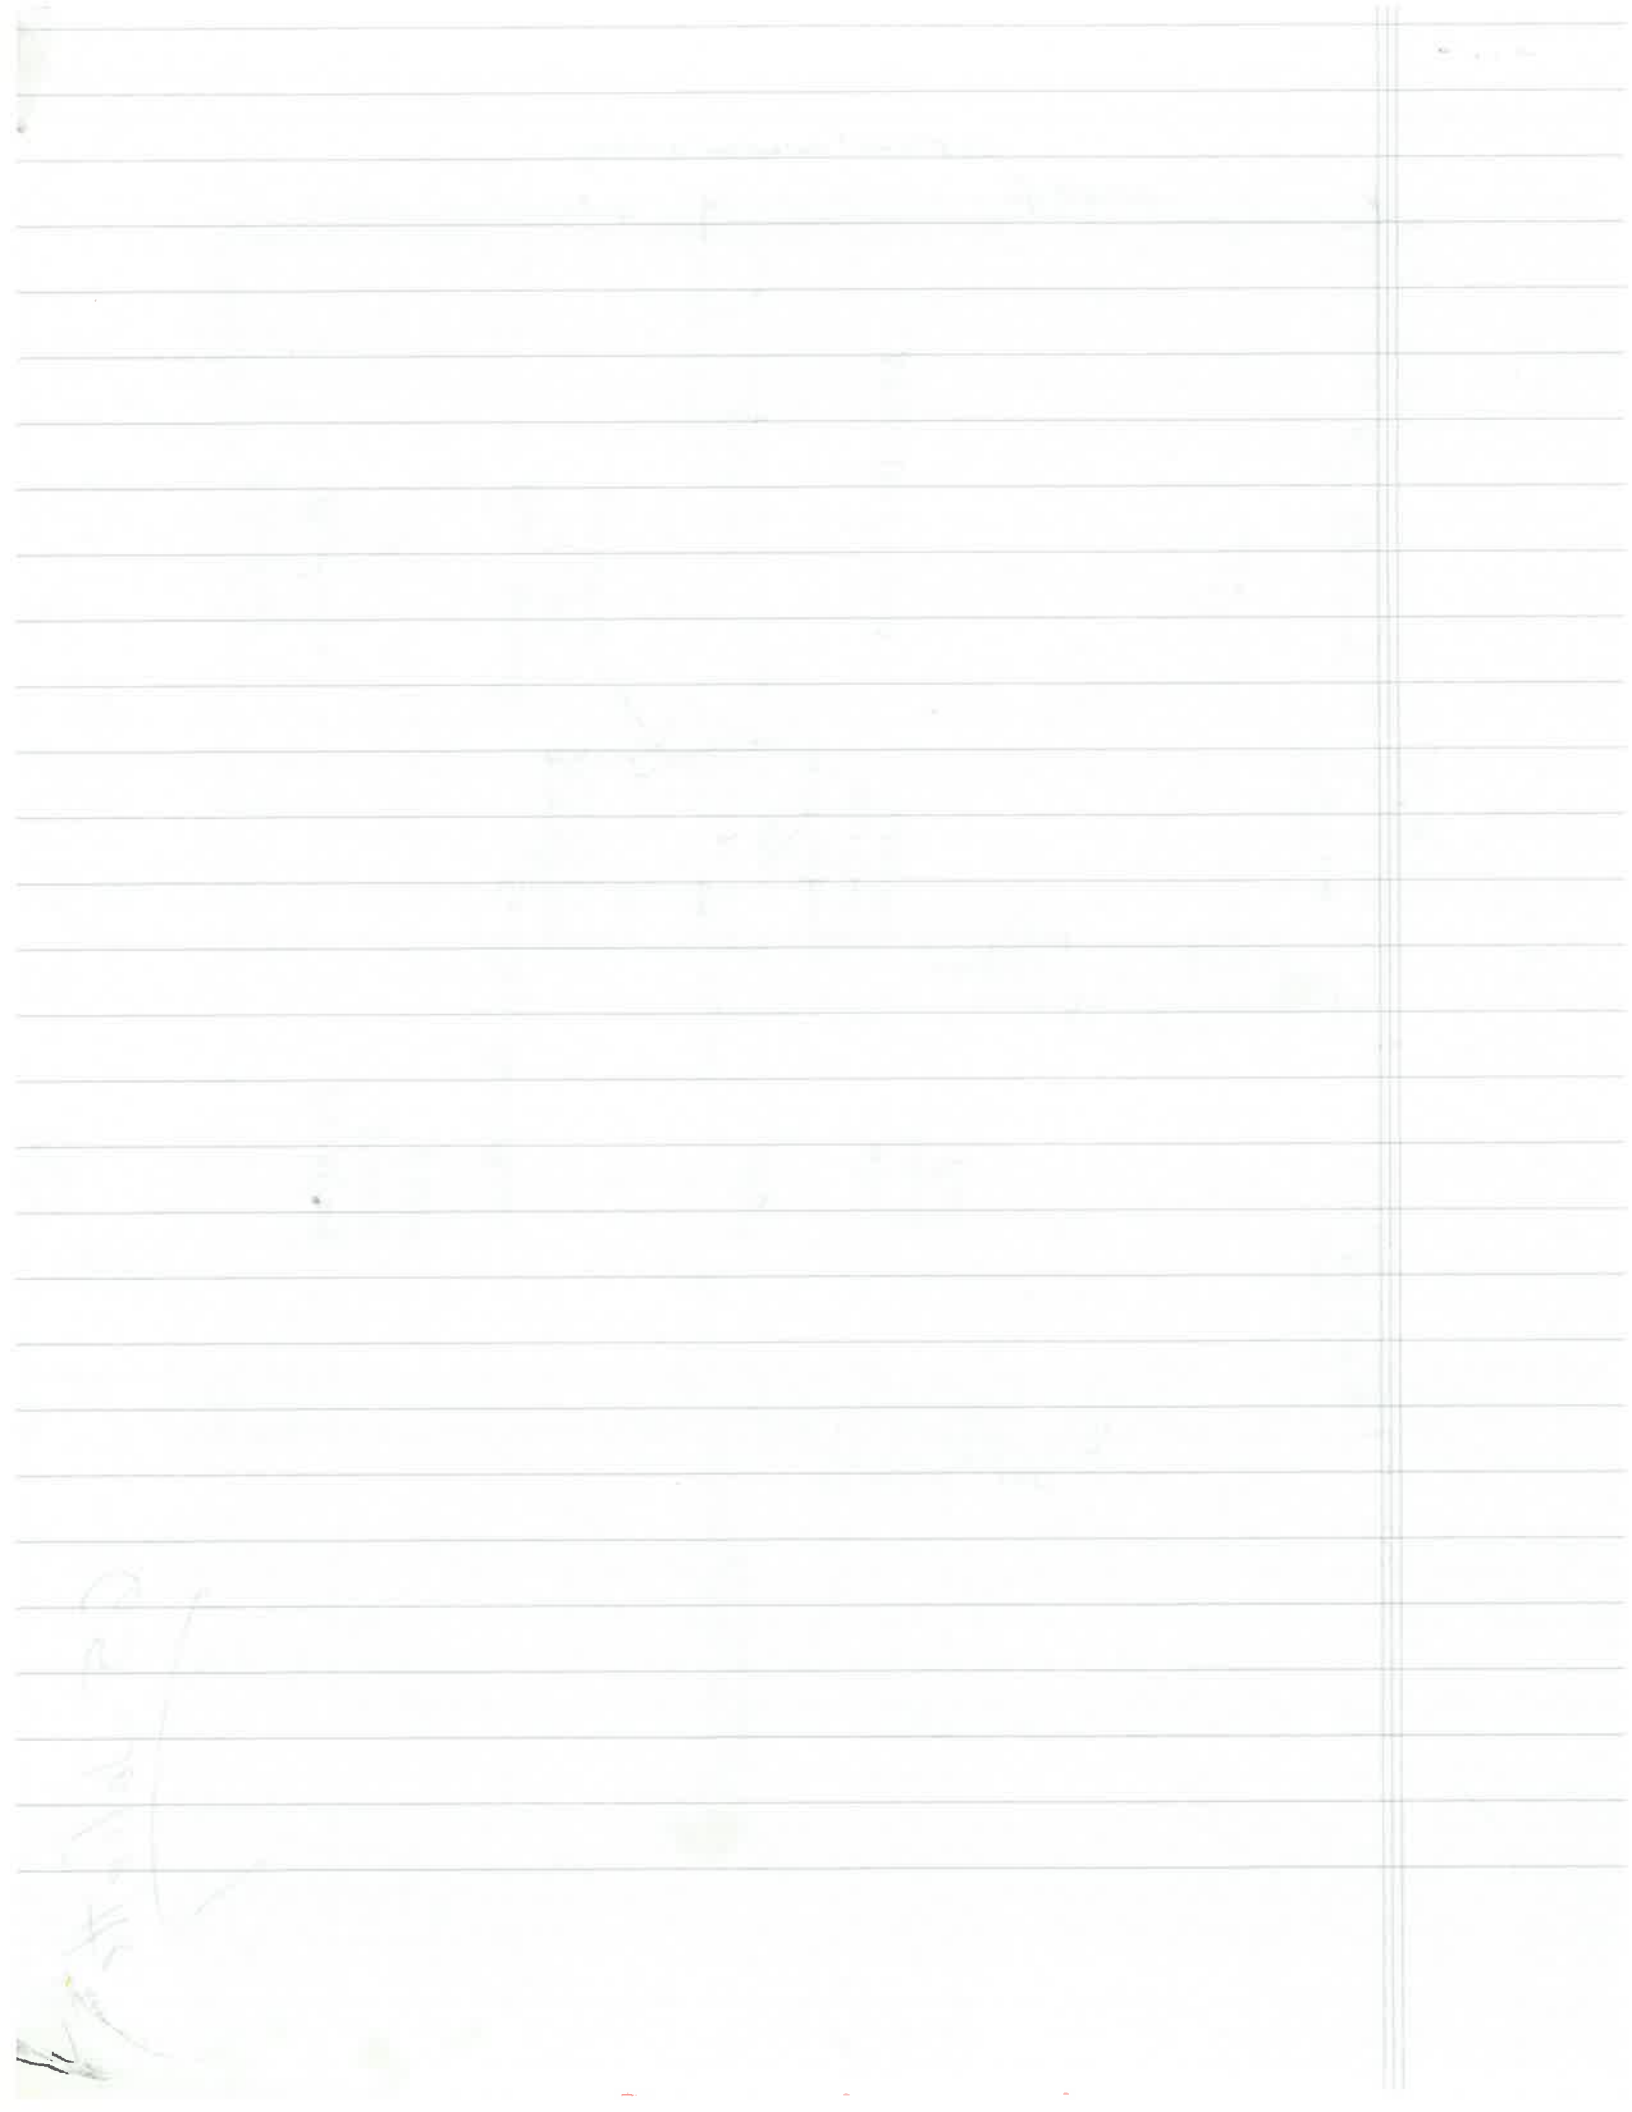


NAPOLEON BUILDING DEPARTMENT (SAMPLE DRAWING)

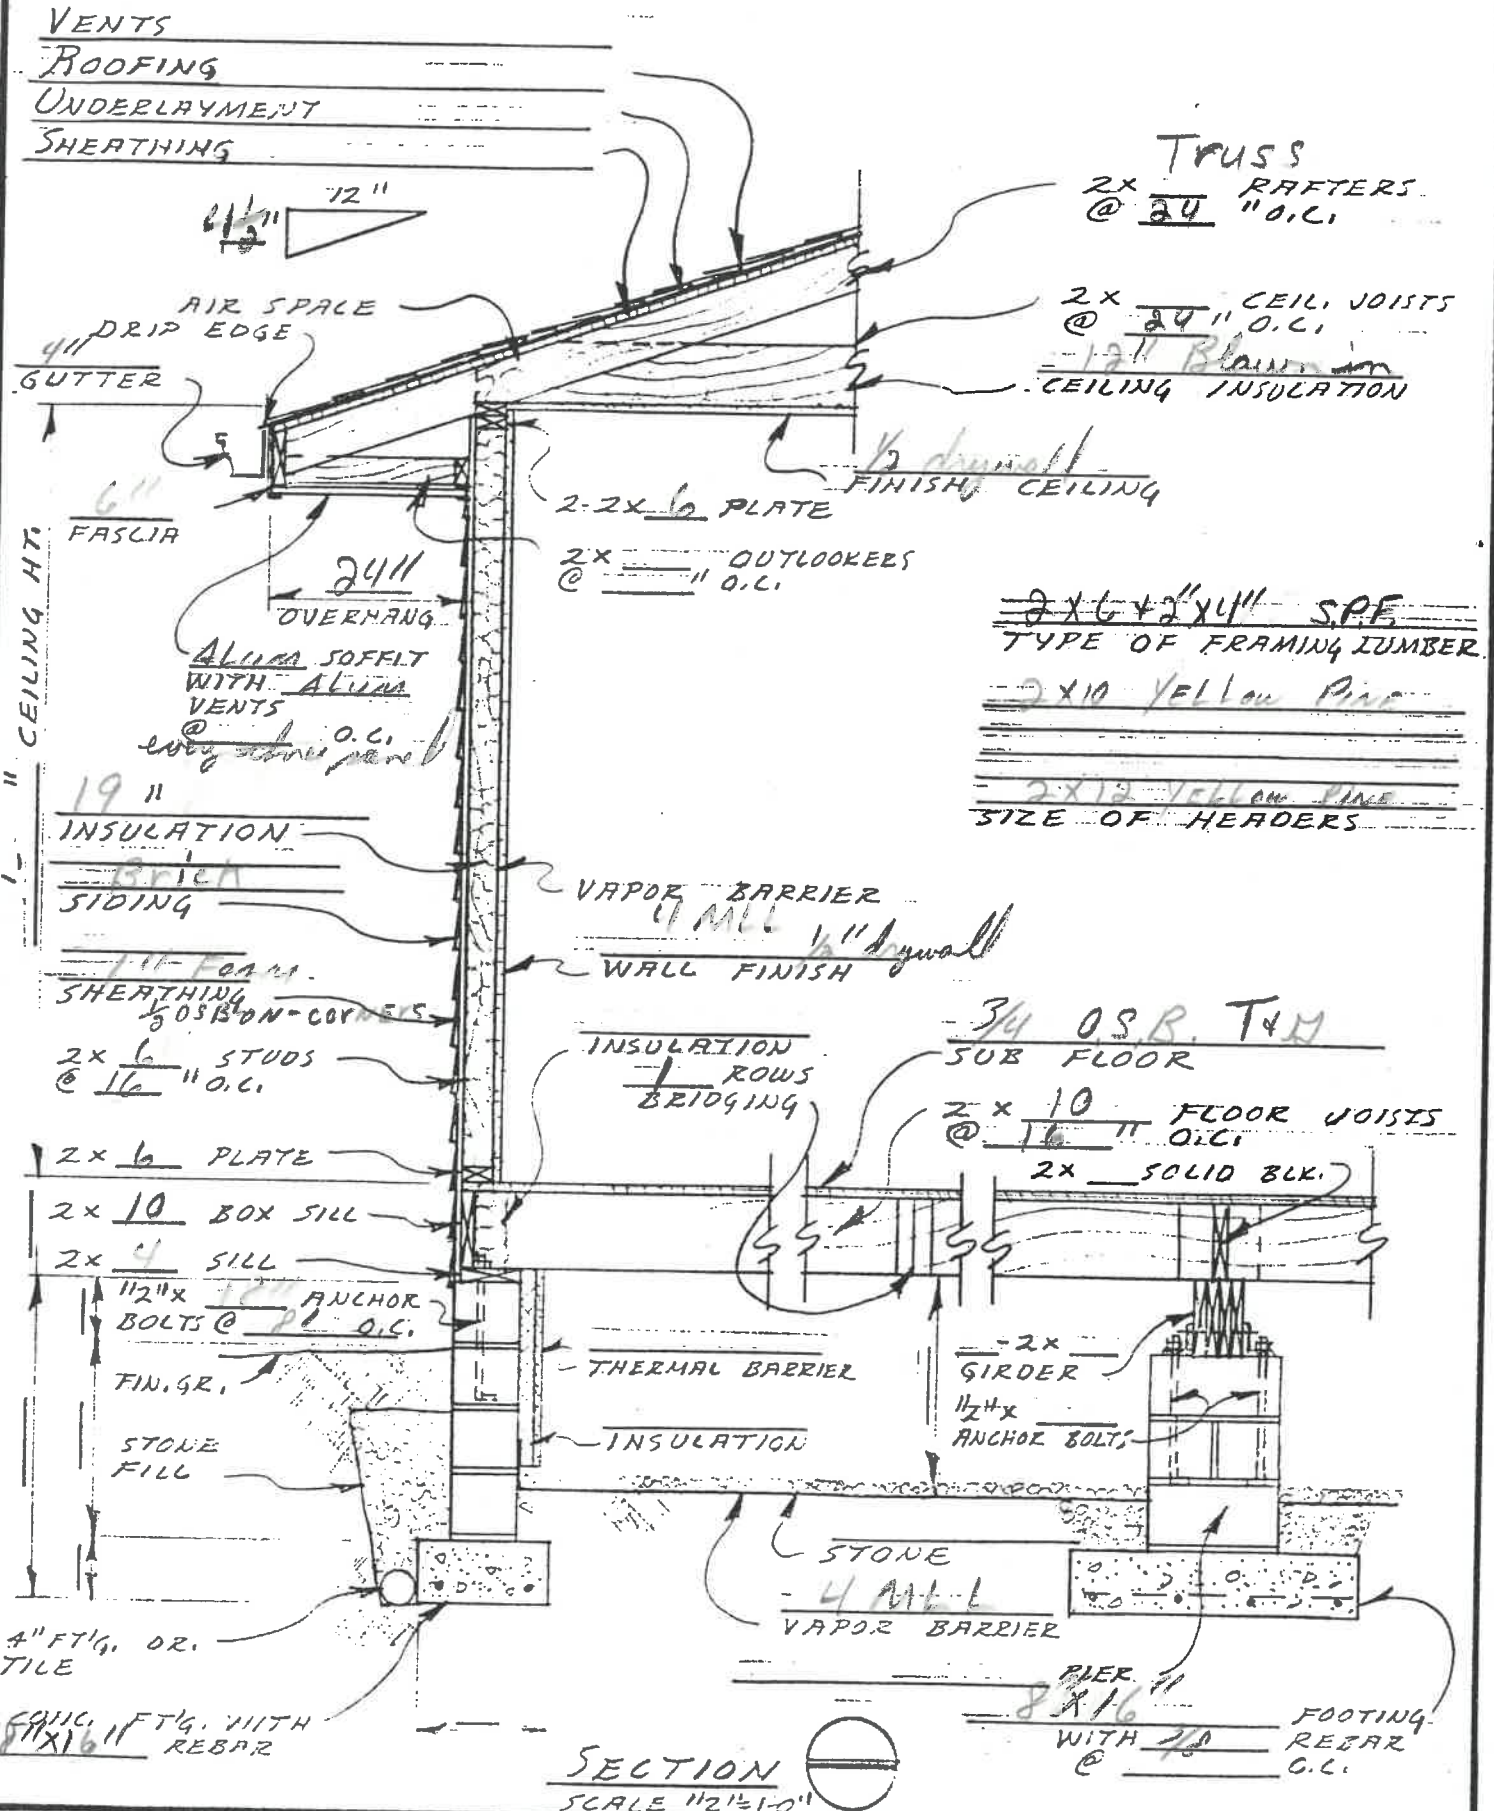

VENTS
 ROOFING
 UNDERLAYMENT
 SHEATHING

TRUSS
 2X 24 RAFTERS @ 24" O.C.
 2X 24 CEIL. JOISTS @ 24" O.C.
 12" Blown in CEILING INSULATION

2x6 + 2"x4" S.P.F. TYPE OF FRAMING LUMBER.
 2x10 YELLOW PINE
 2x12 YELLOW PINE SIZE OF HEADERS

SECTION 
 SCALE 1/2" = 1'-0"

DATE	WALL SECTION @ CRAWL SPACE	DWG. N° OF
------	----------------------------	------------

4-11-89 5/4

NAPOLÉON BUILDING DEPARTMENT (SAMPLE DRAWING)

65 Soliette

VENTS

ROOFING

UNDERLAYMENT

SHEATHING

TRUSS

2x RAFTERS @ 24" O.C.

2x CEIL. JOISTS @ 24" O.C.

12" Blown in CEILING INSULATION


2-2x PLATE

2x OUTLOOKERS @ 12" O.C.

2x6 + 2x4 SPF TYPE OF FRAMING LUMBER

2x10 YELLOW PINE

2x12 YELLOW PINE SIZE OF HEADERS

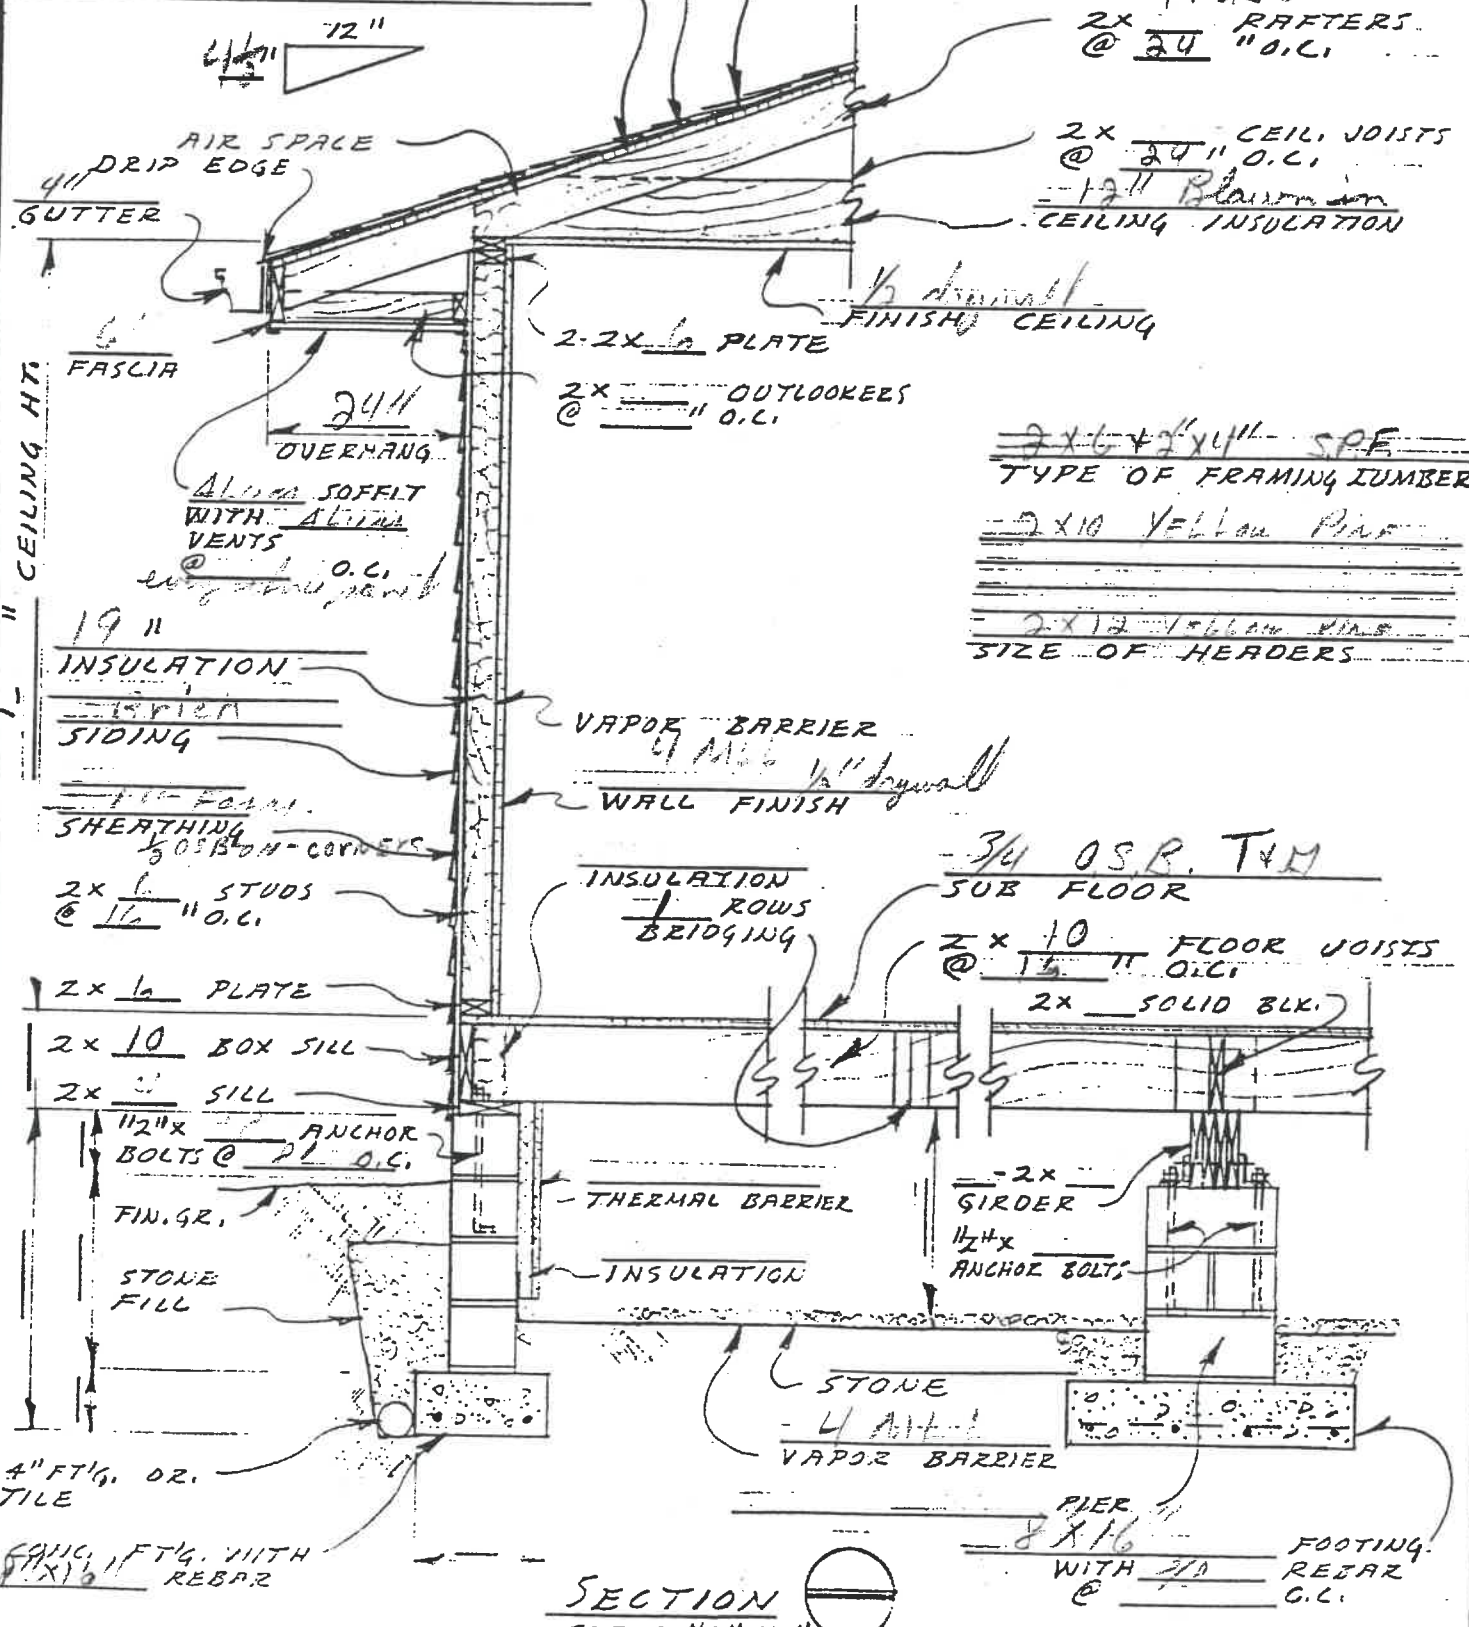

SECTION
SCALE 1/2"=1'-0"

DATE

WALL SECTION @ CRAWL SPACE

DWG. NO OF

4-11-89

