

CITY OF NAPOLEON WATER TAPPING PERMIT FORM

PERMIT #:

ISSUED:

JOB LOCATION: _____

SUBDIVISION NAME: _____ LOT #: _____

OWNER: Beck Builders

ADDRESS: 2415 Ken James Ct

CONTRACTOR: _____ PHONE: _____

TAP SIZE: 1" X 1.5" _____ 2" _____ OTHER _____

AMOUNT PAID: _____ YOKE SIZE: _____


PLUMBING CONTRACTOR: _____ PH: _____

DATE OF TAP: 8-23-05 OLD TAP #: _____ NEW TAP #: 0517

SIZE AND KIND OF MAIN: 8" C-90

LOCATION OF MAIN: 8' West of West curb DEPTH OF MAIN: 5'

DIST FROM HYDRANT VALVE: 91' N of Hyd 464 DIST TO CURB STOP FROM CORP: 9'

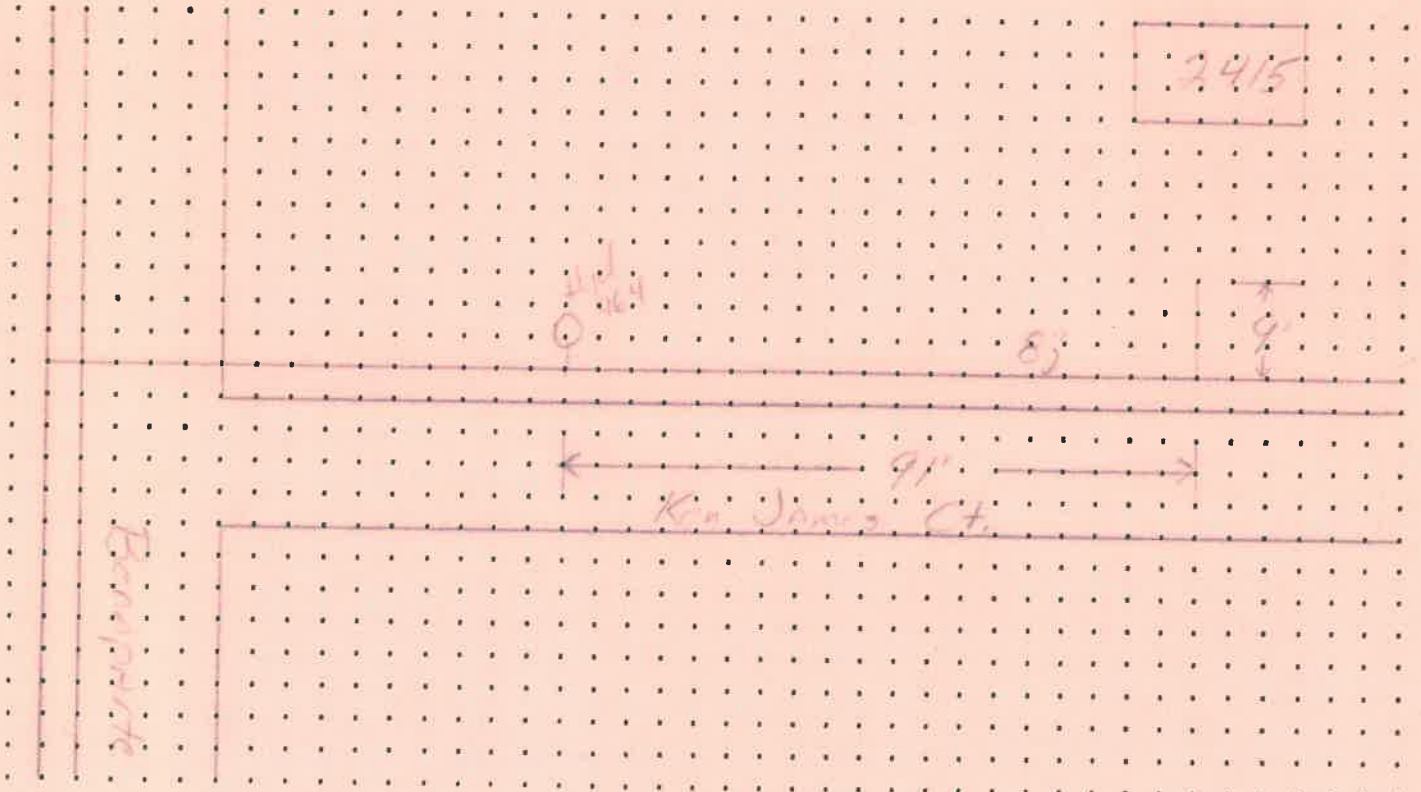

DATE APPROVED: Sept 23, 05

BY: [Signature]