



SCALE
1/4" = 1 FT

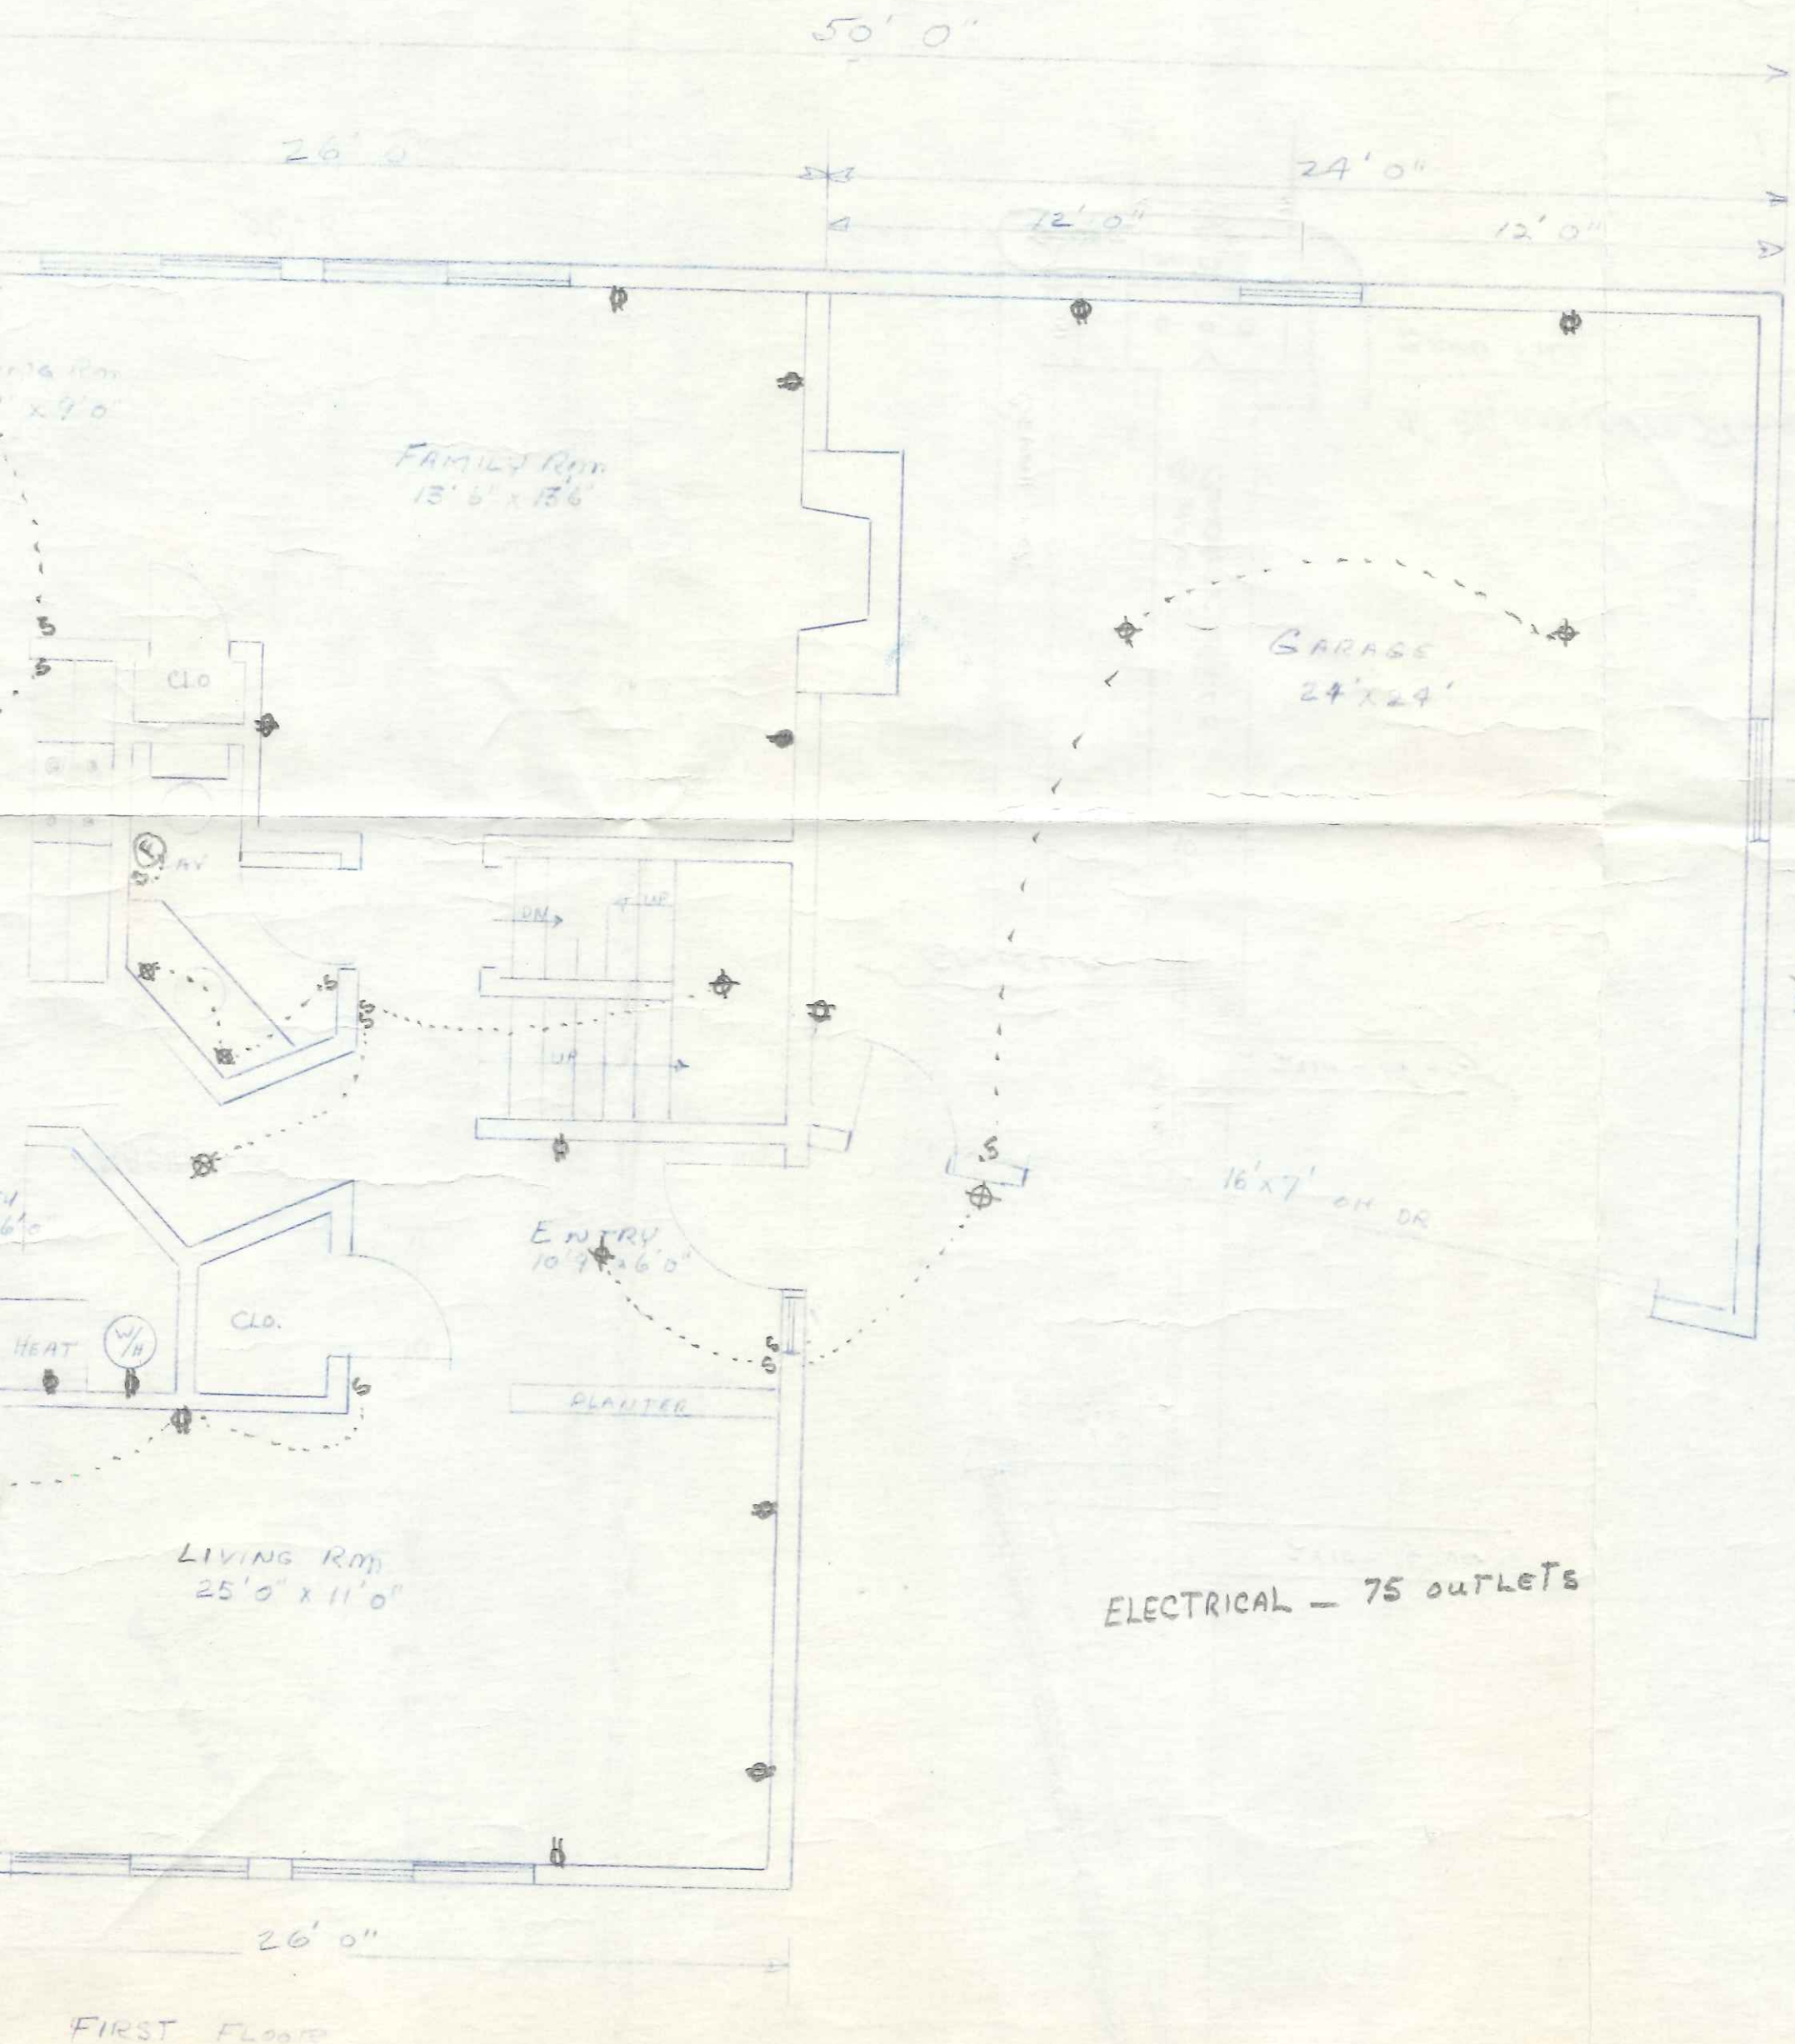

ELECTRICAL - 75 outlets

FIRST FLOOR

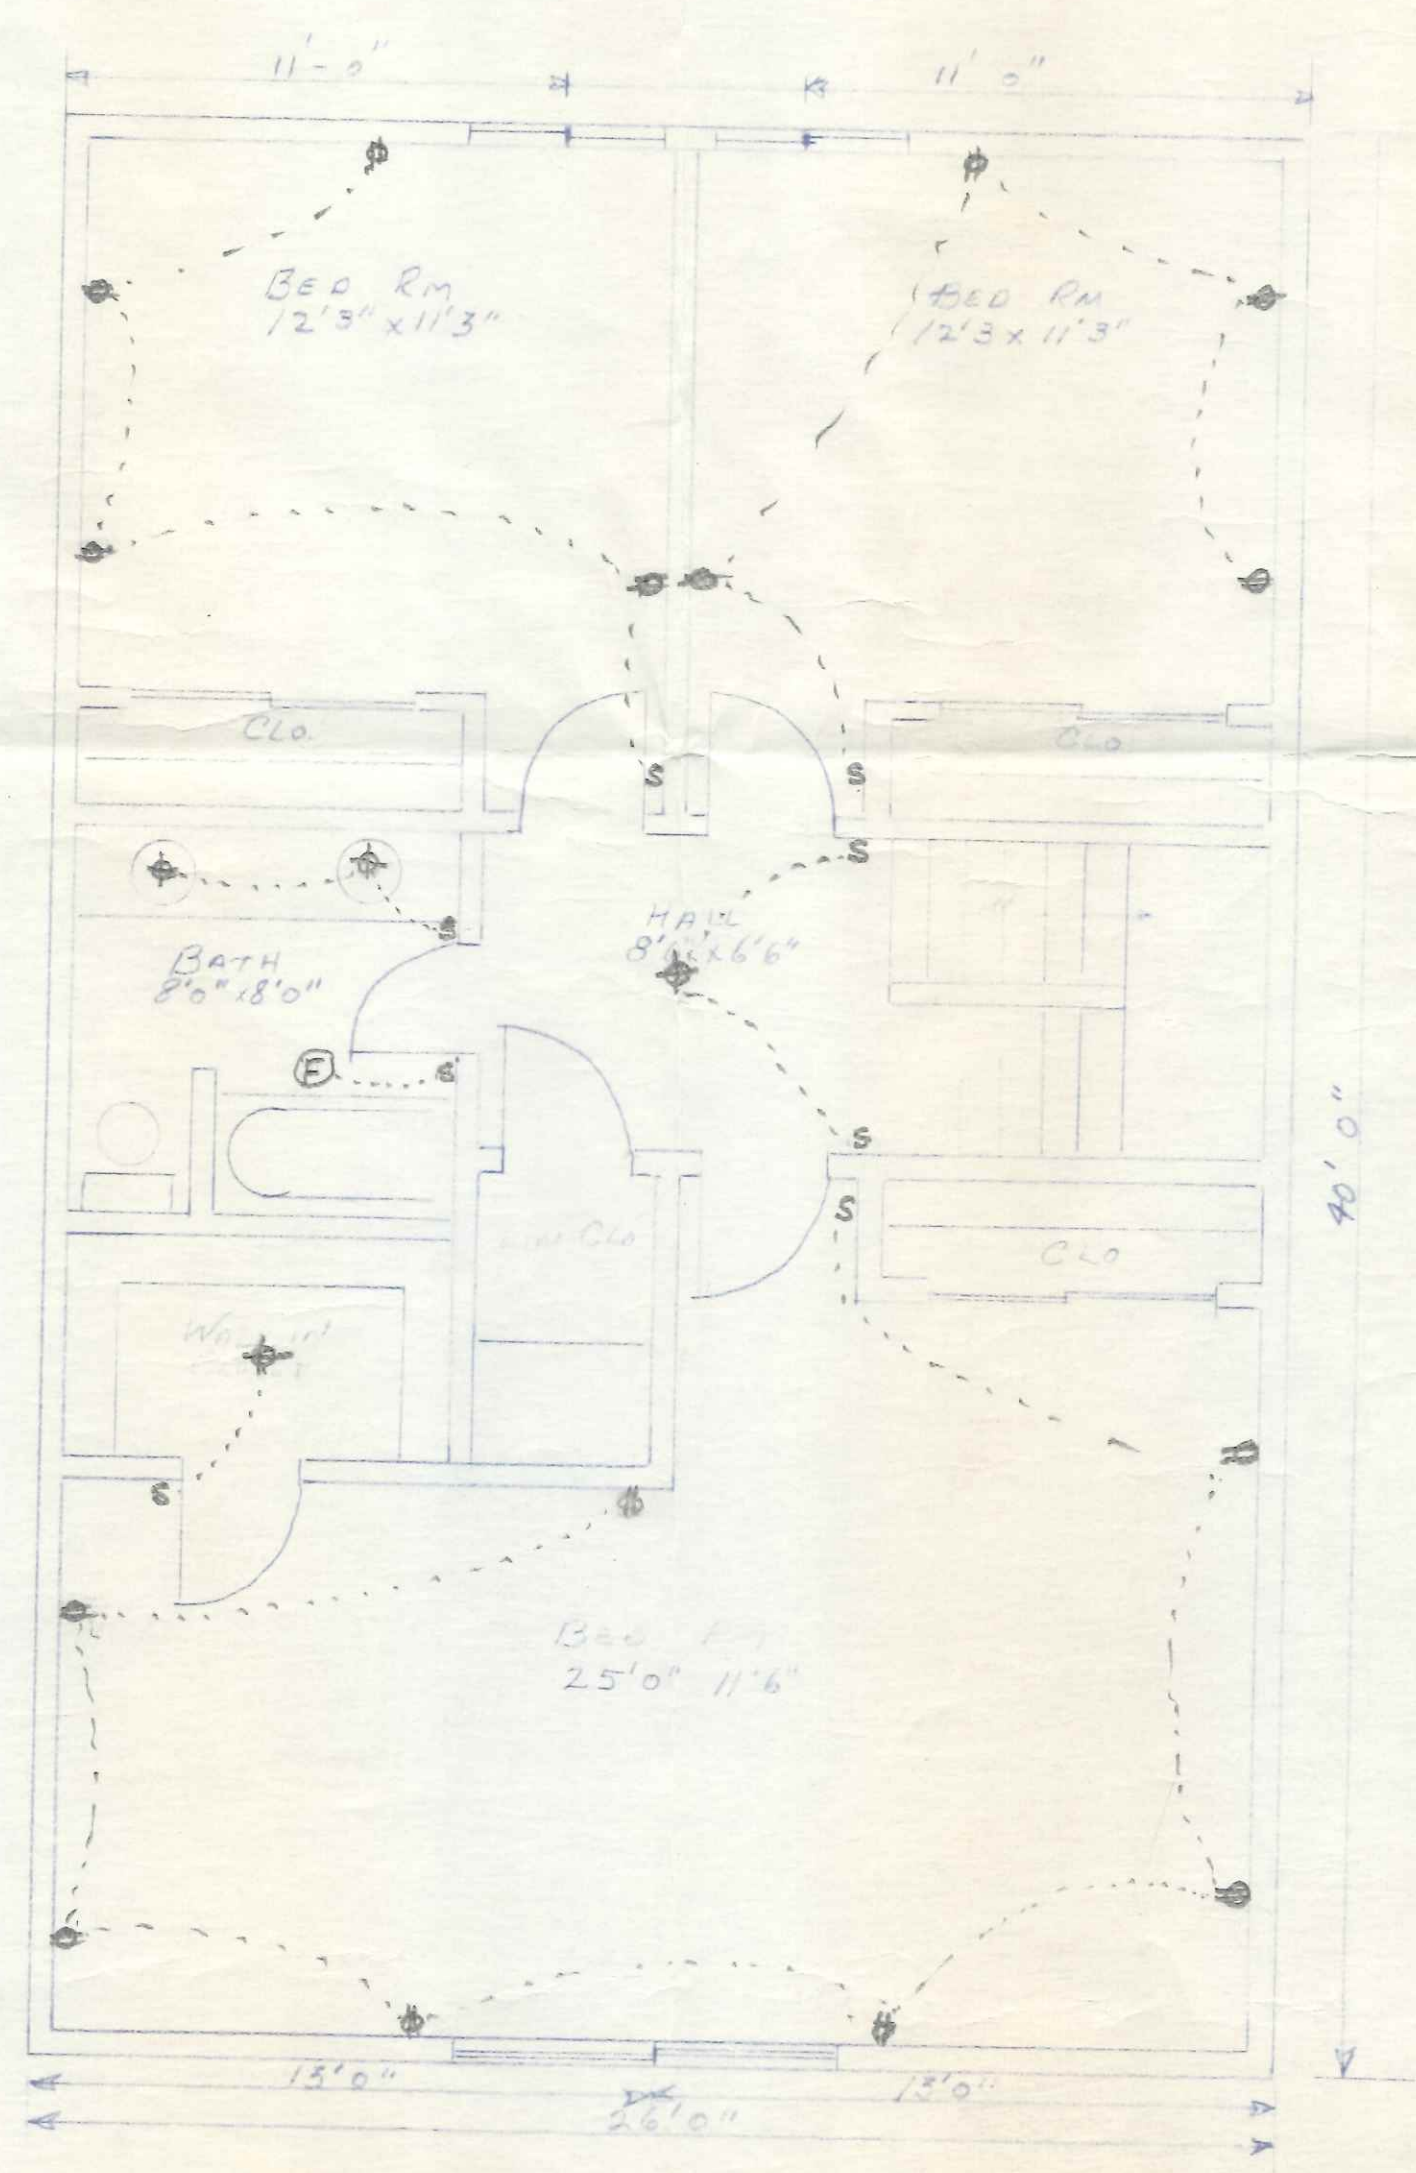

47
26
73

SECTION 5-2012

1146 Kenilworth

Q2F

James Westhoven



1146 Kenilworth

PF 15

1971

Per 15-72
File 63

James Westhoven
1146 Kenilworth

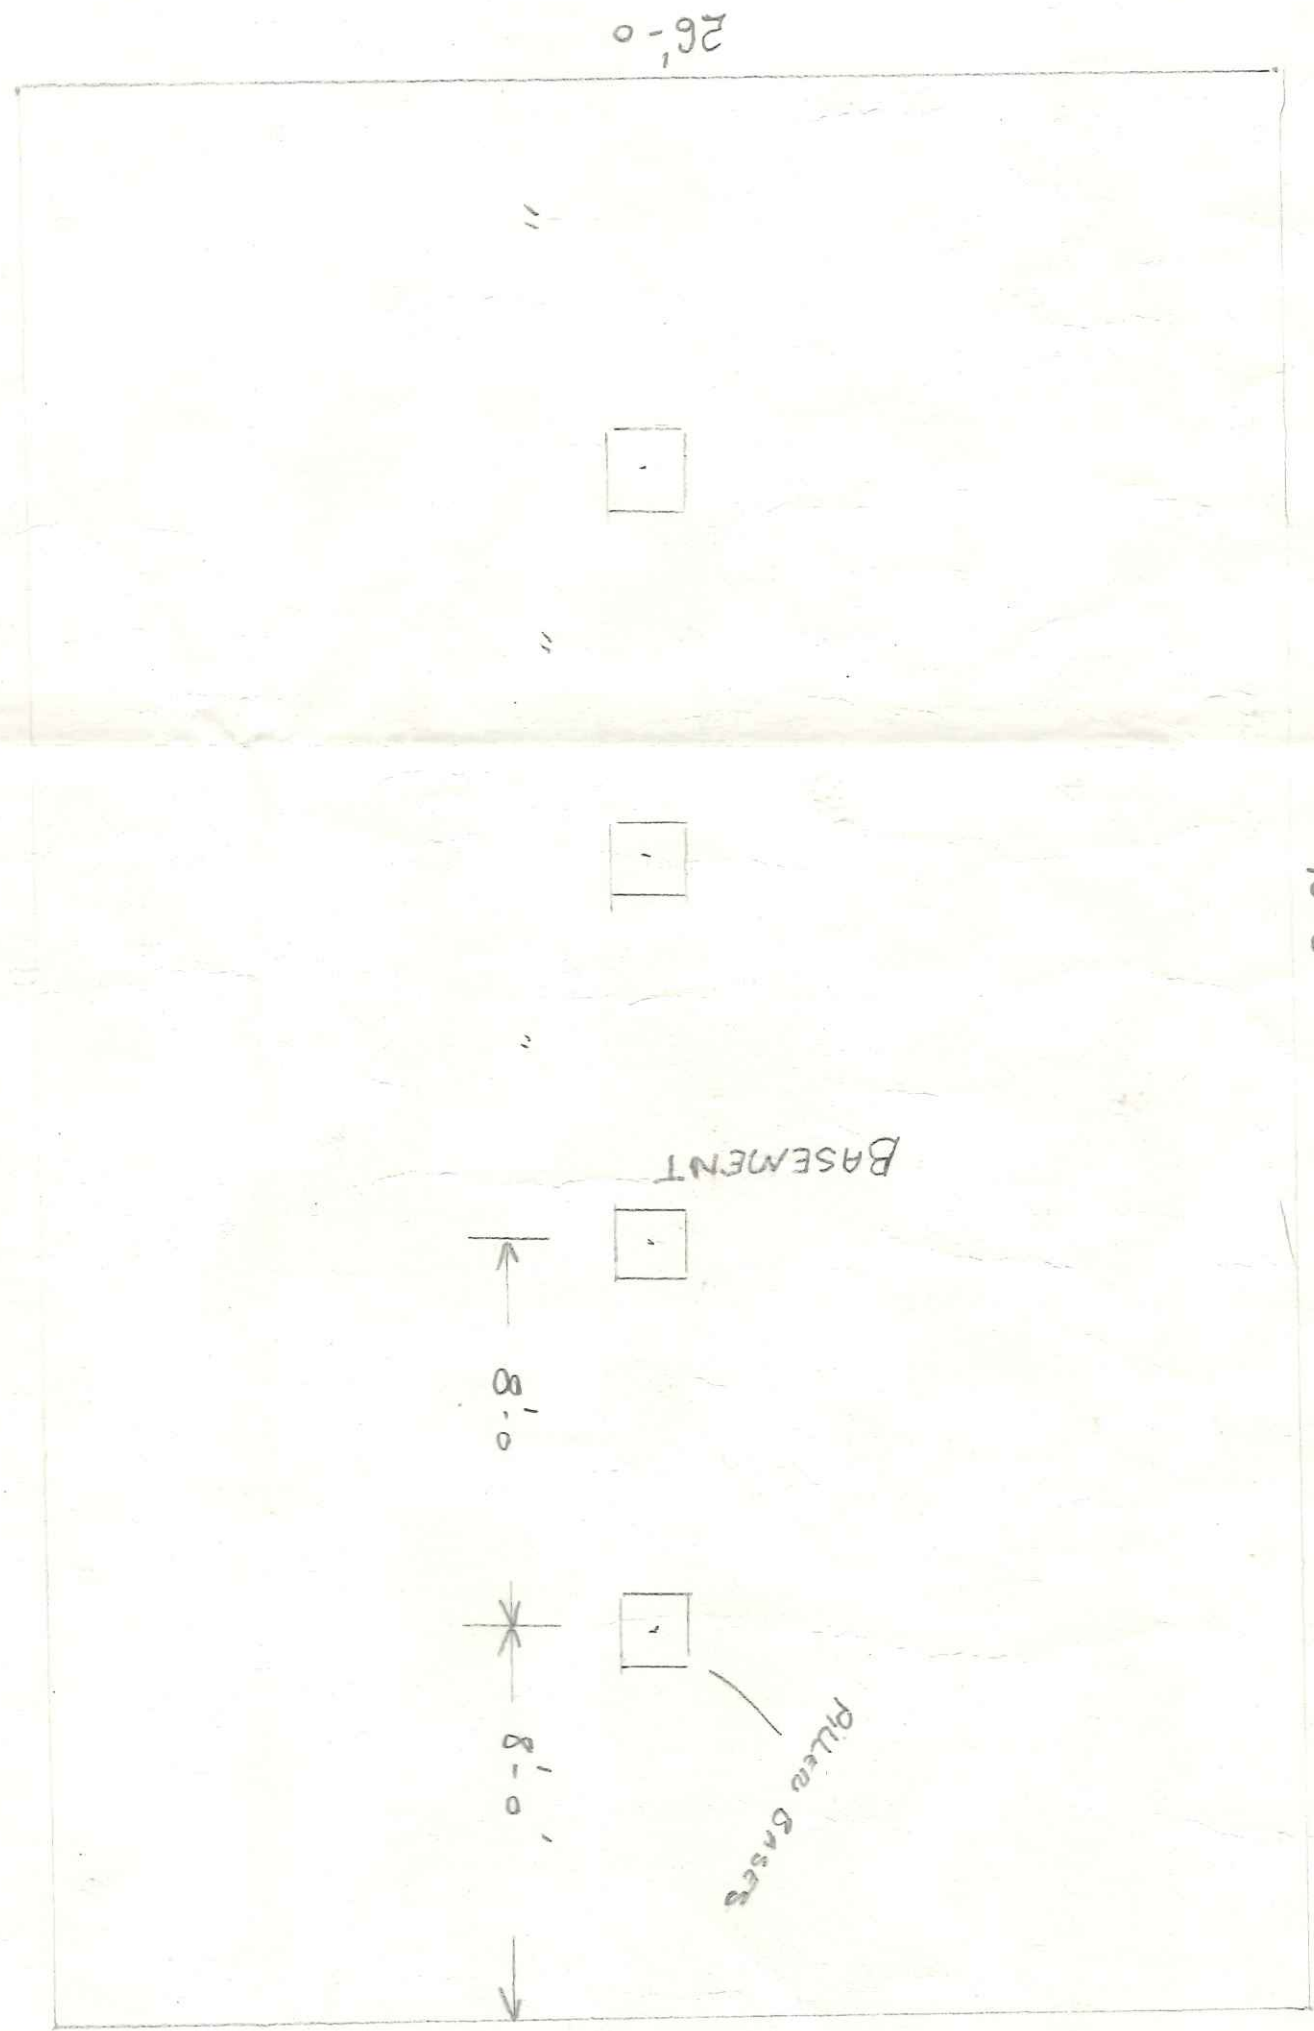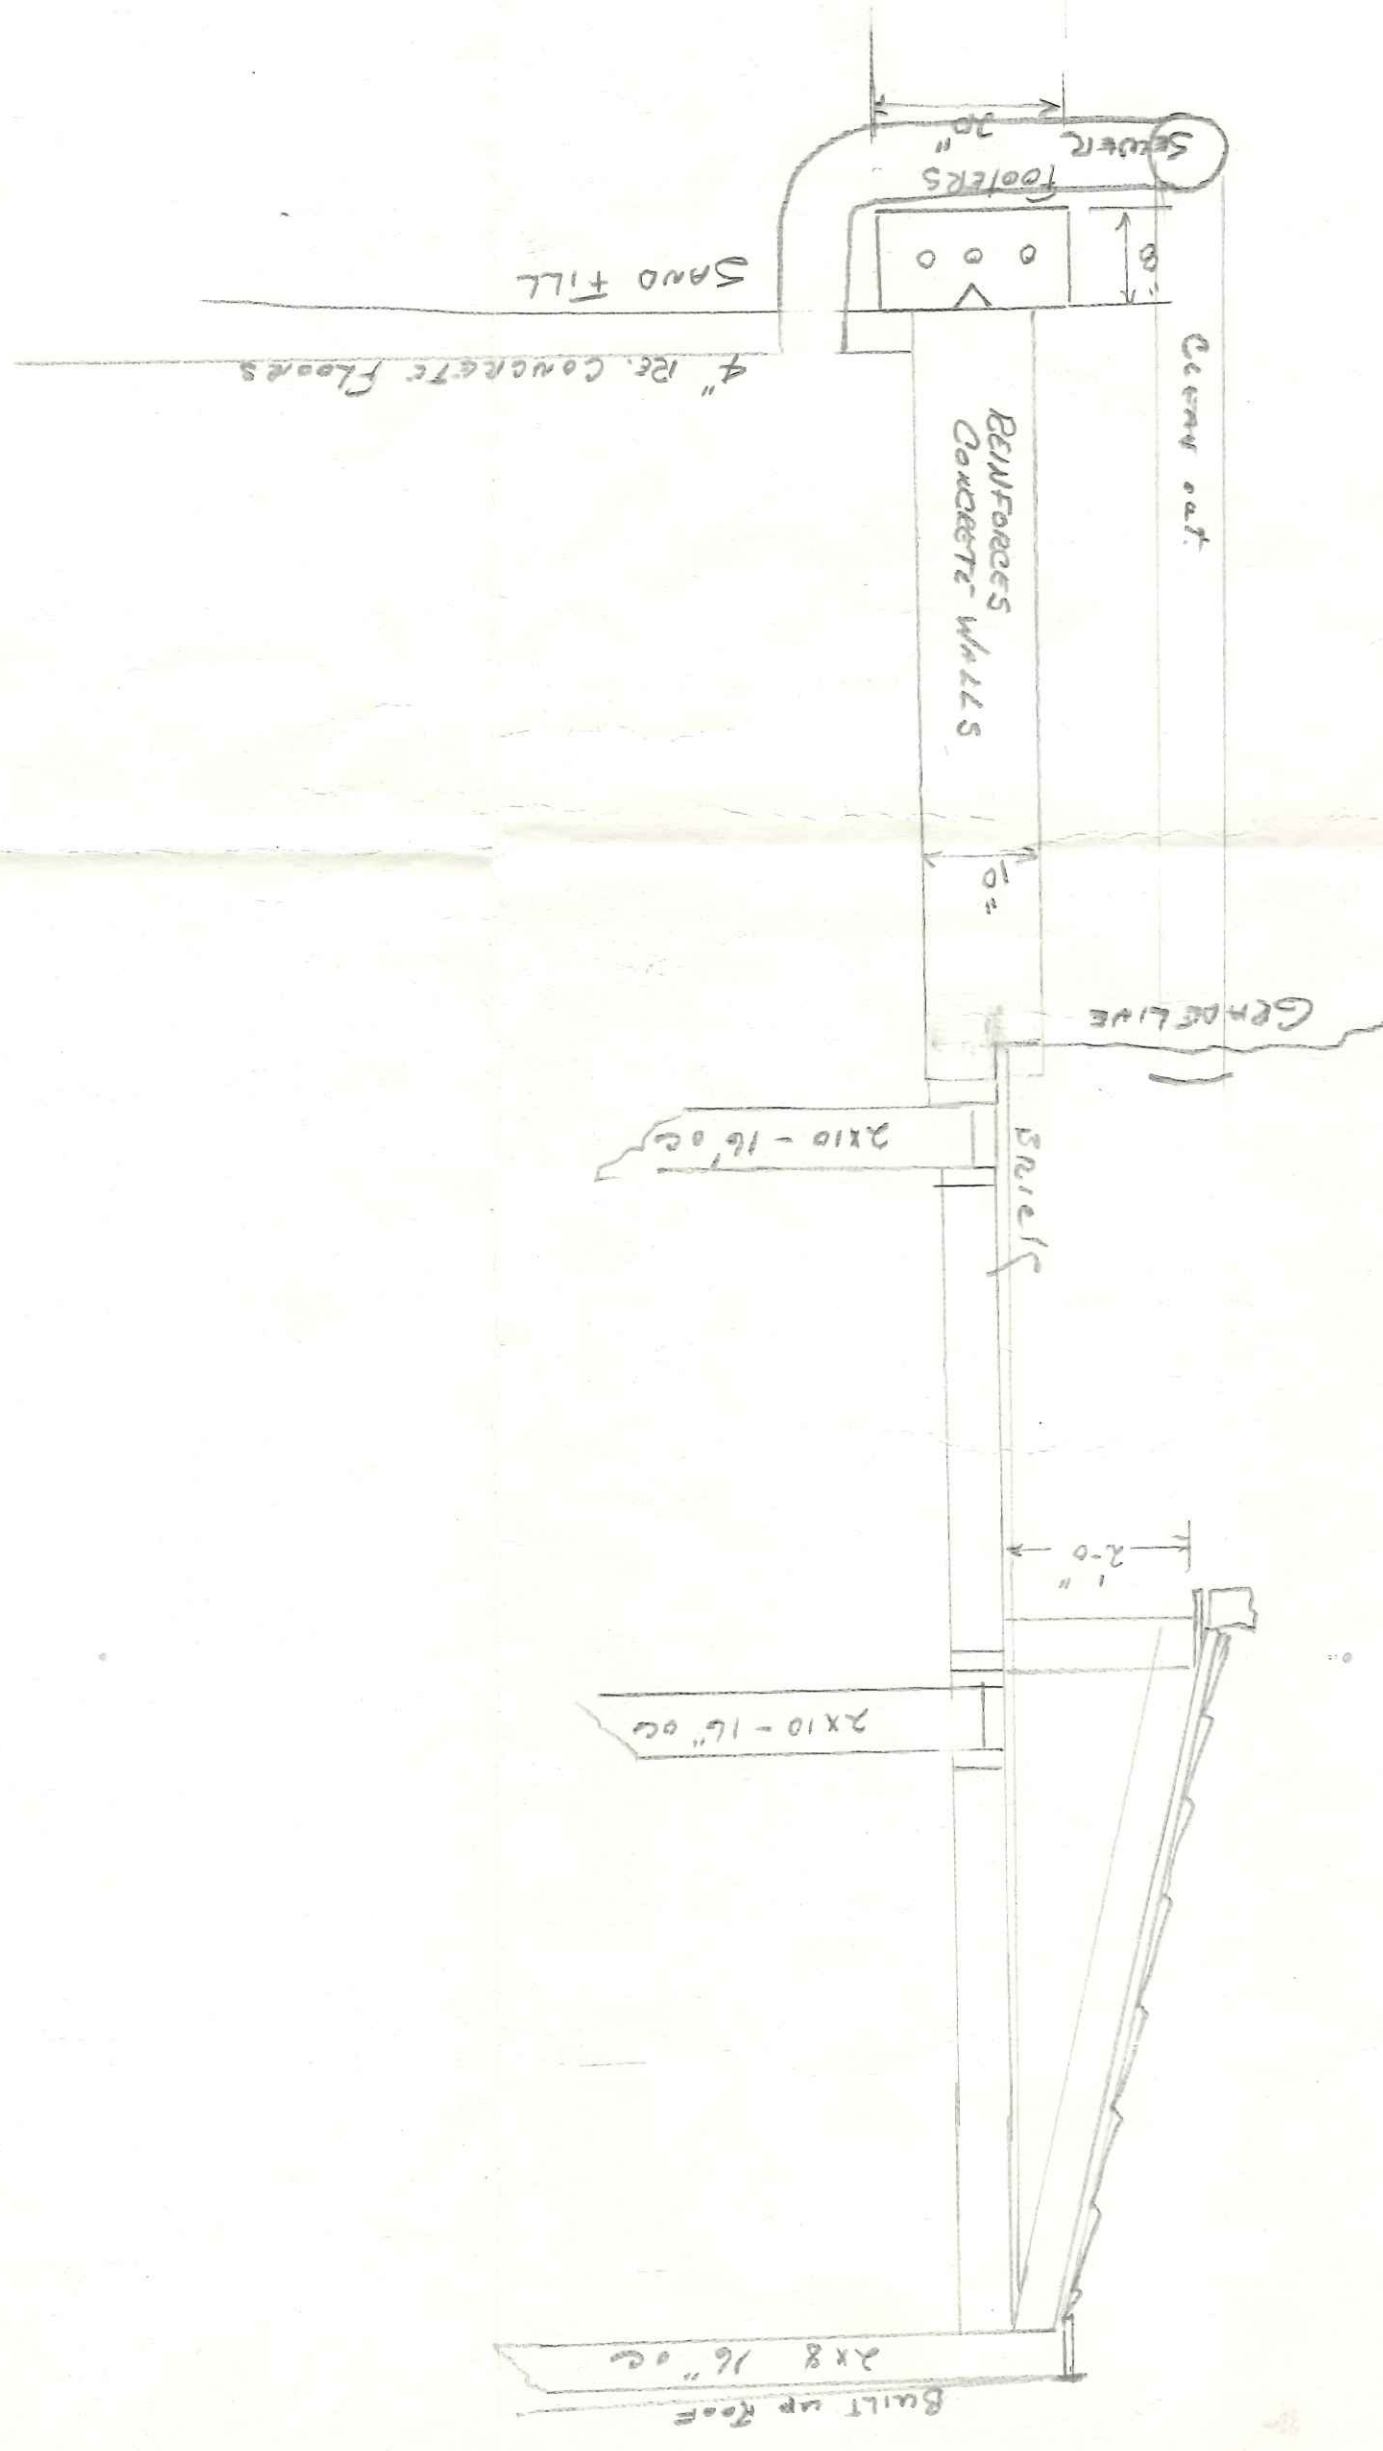

40'-0"

26'-0"

8'-0"

8'-0"

BASEMENT

PIPE GRASSES

GRADE LINE

Cement sat.

REINFORCED
CONCRETE WALLS

Built up Roof
2x8 16" oc

2x10 - 16" oc

2x10 - 16" oc

Insulation

4" REINFORCED CONCRETE FLOOR

SAND FILL

30" SOLE

FOOTERS