



100' R/W N. & W. RR.

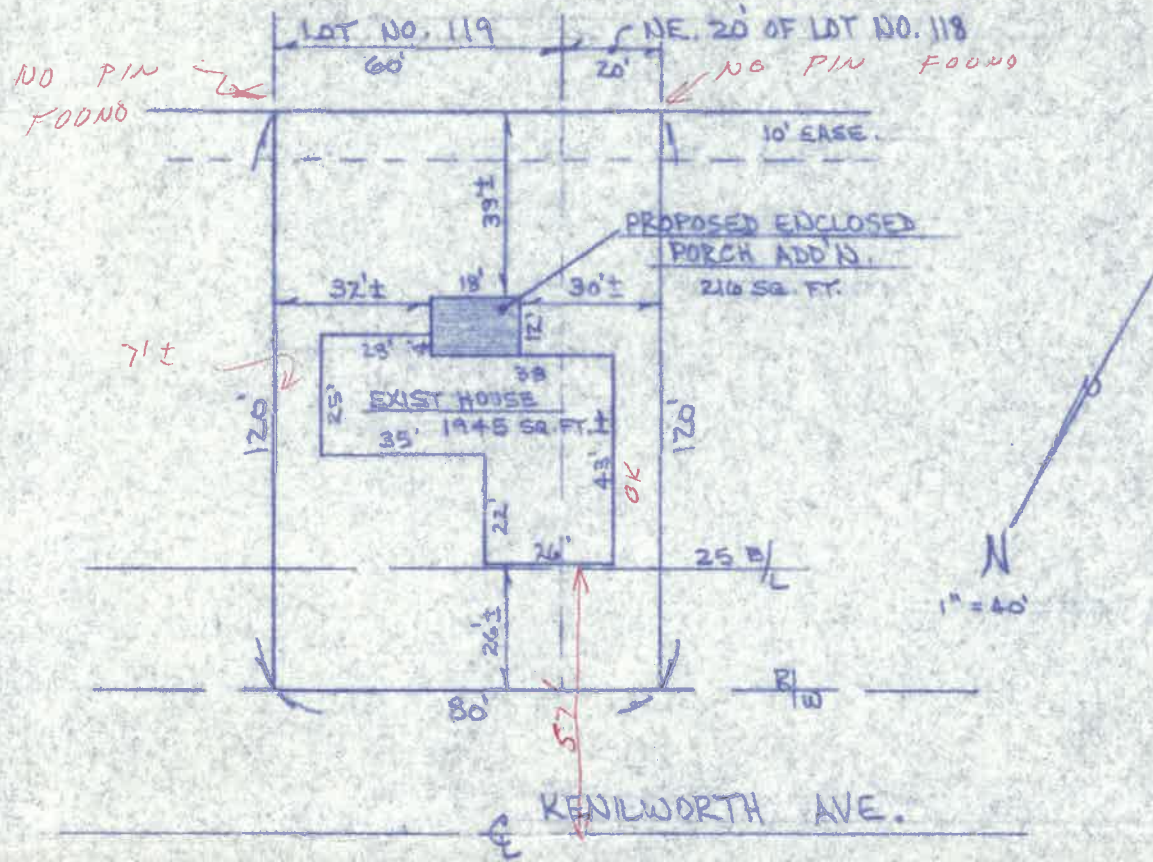

SITE PLAN


LOT NO. 119 & THE NE. 20' OF LOT NO. 118 SPENGLER ADD'N., NAPOLEON, OH.


BECK CONSTRUCTION CO.
ROBERT SHOWMAN ADD'N.
501 KENILWORTH AVE., NAP. OH.

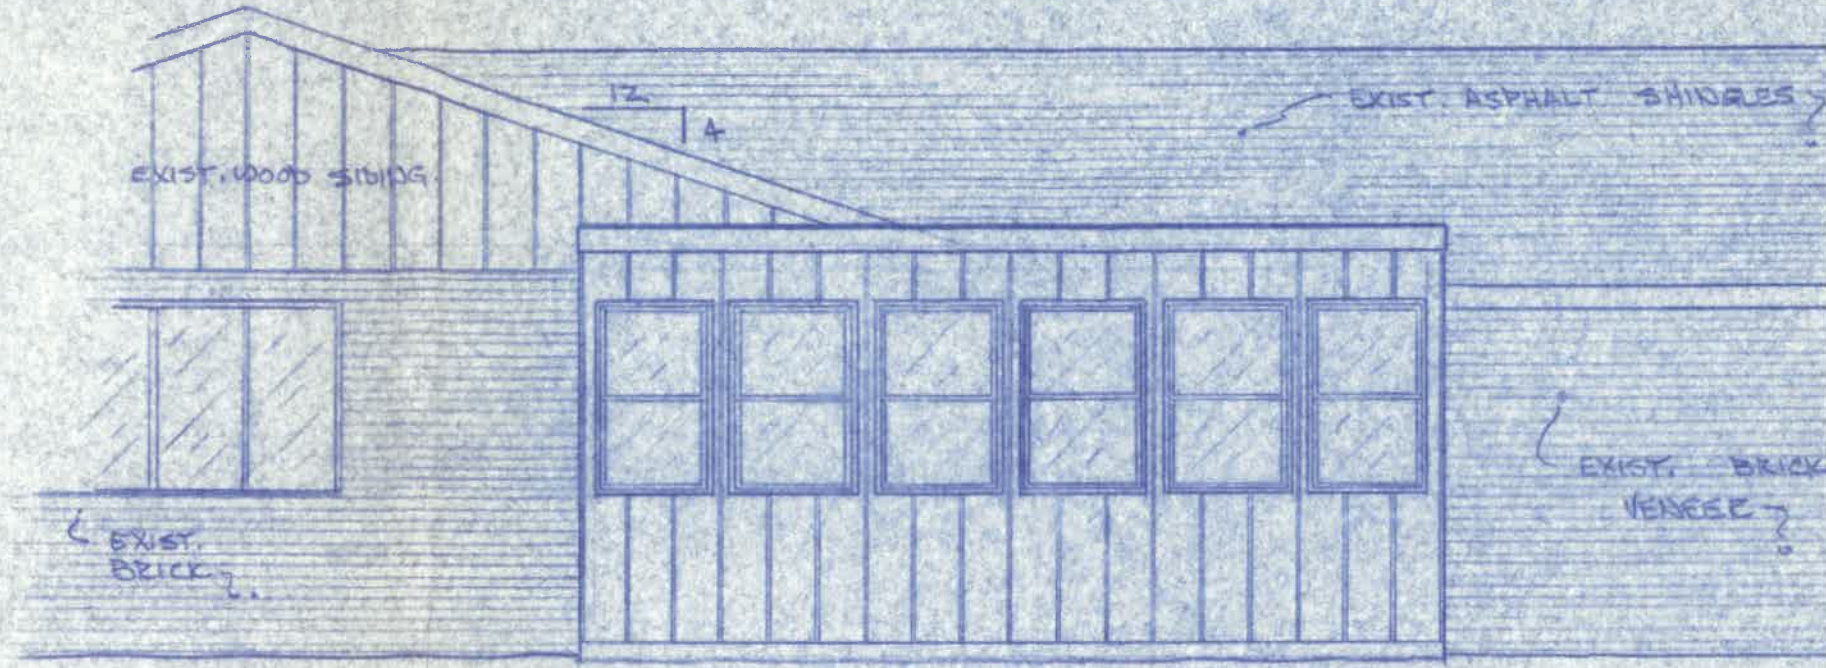

REAR ELEVATION

1/4" = 1'-0"

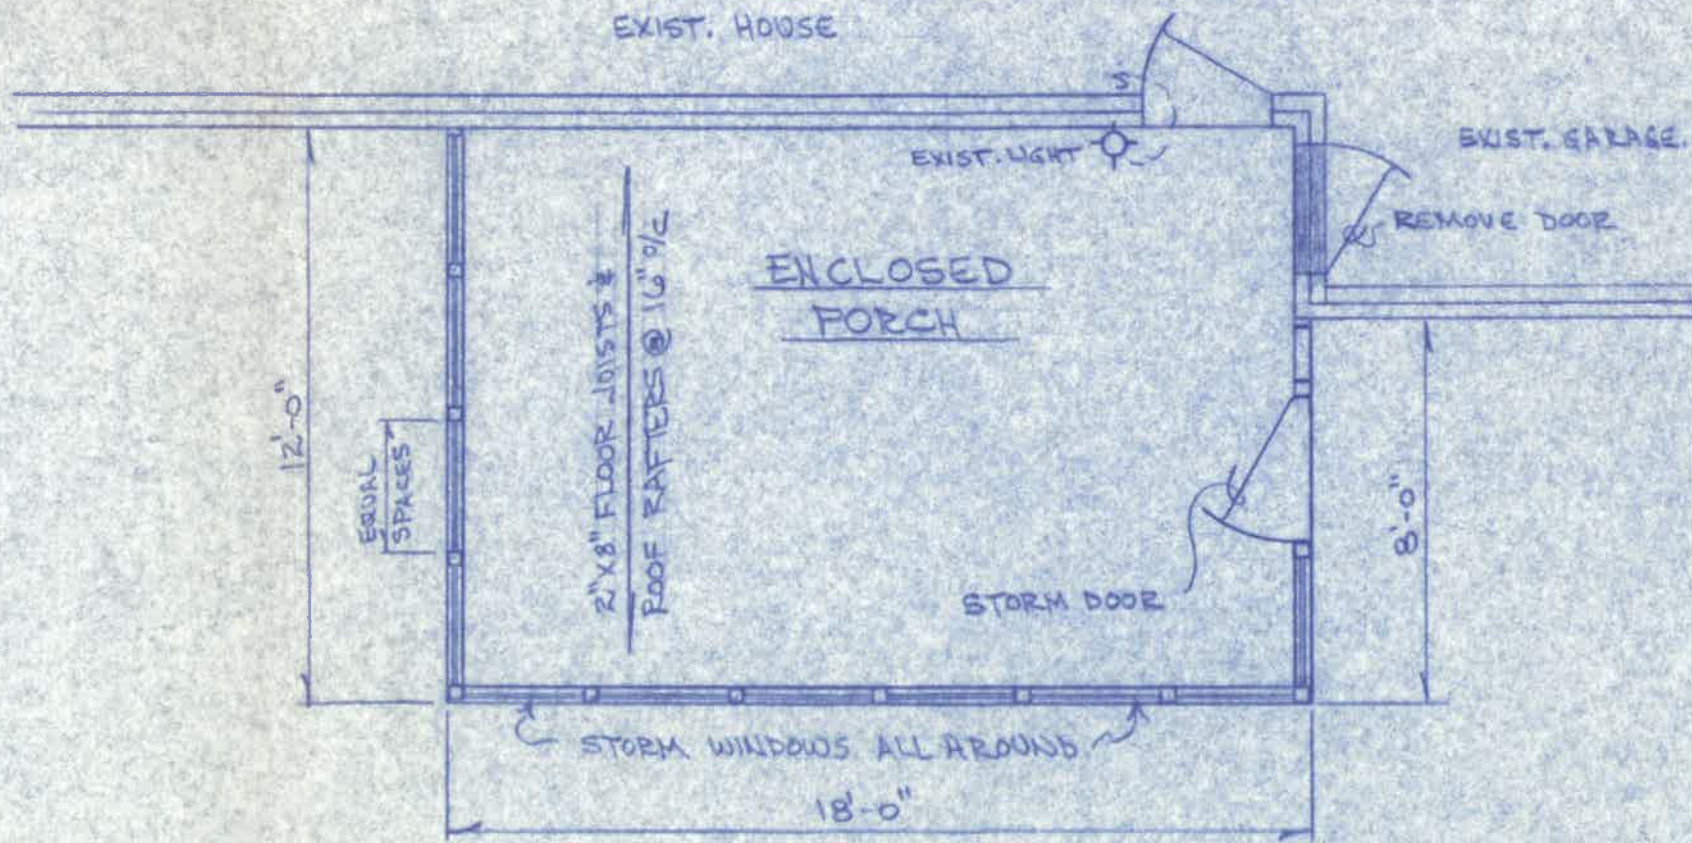

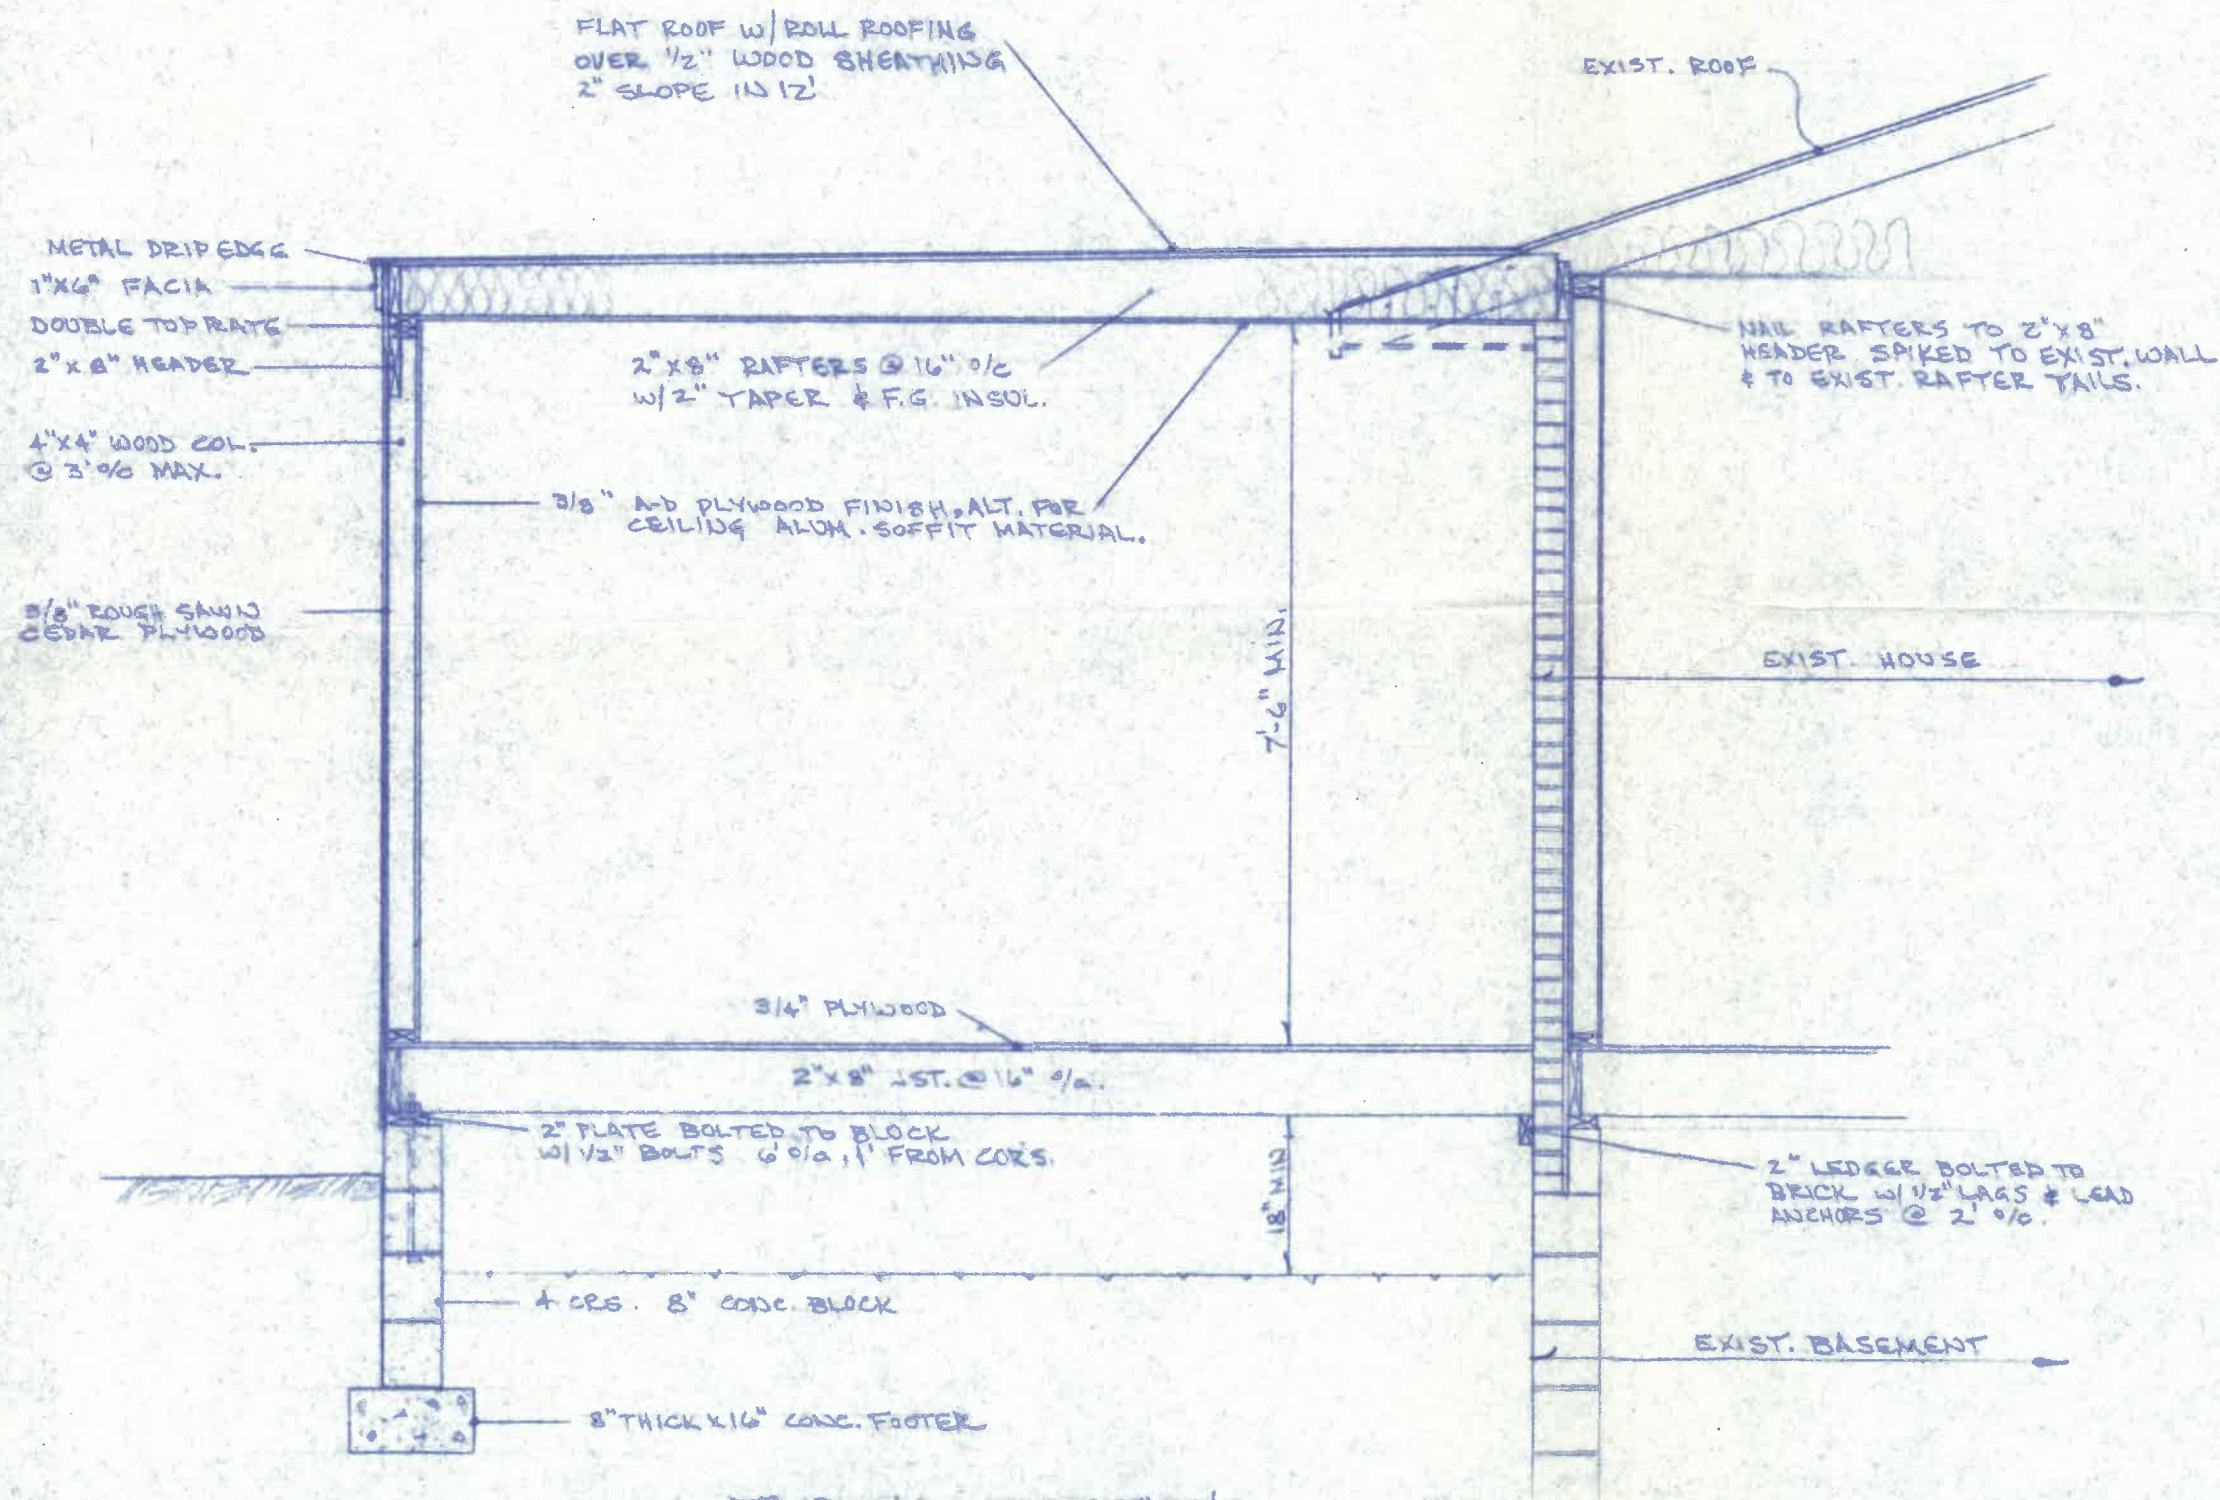

TYPICAL SECTION
 1/2" = 1'-0"