
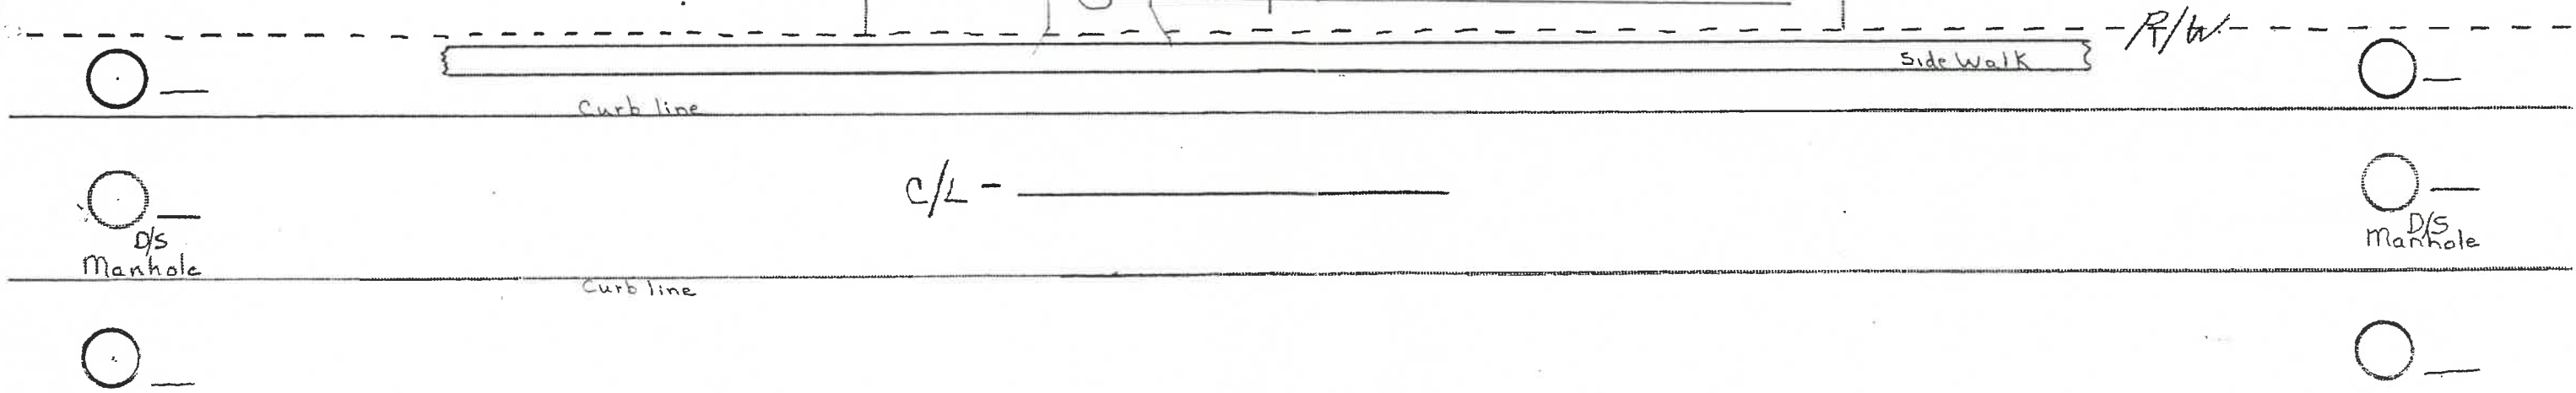


Date — 4-22-93
Location — 801 Kenilworth
Owner — Robert Showman
Address — 801 Kenilworth
Contractor — Bob Cordes
Address — _____
Work Discrip: Installed backwater
Valve in 6" vit sewer
line.

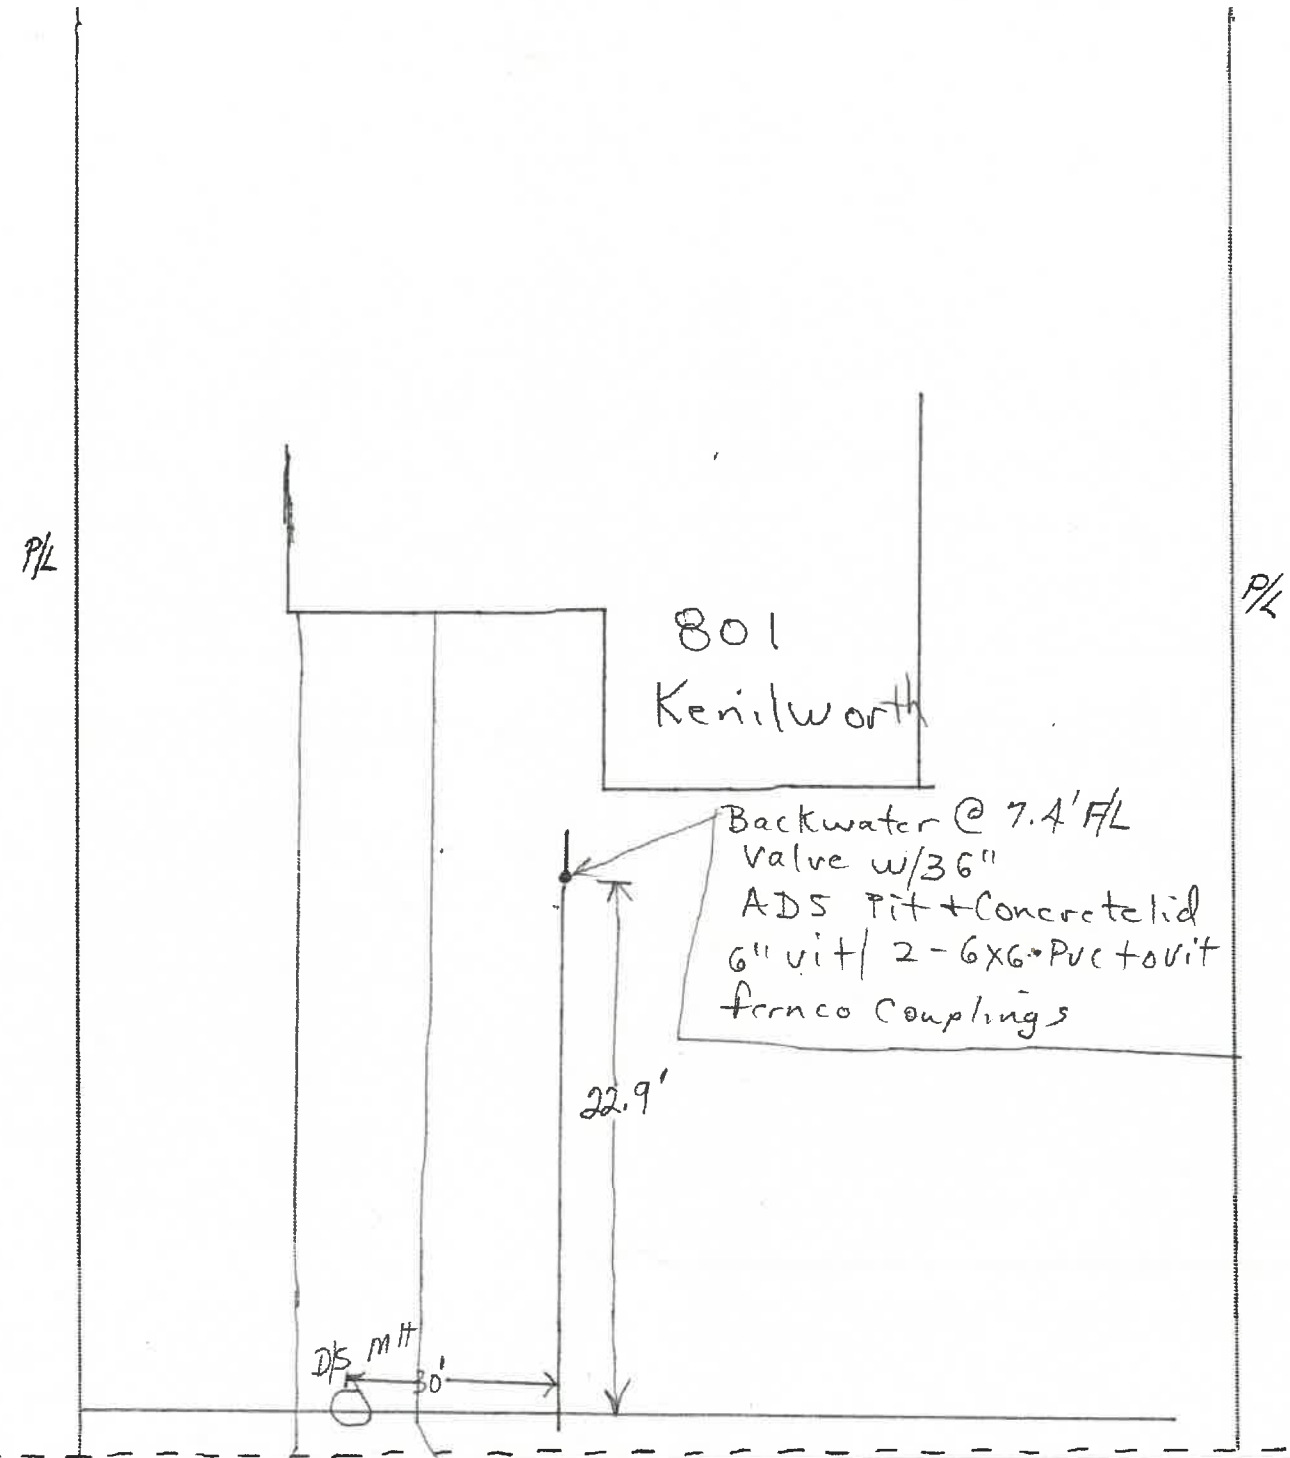

Place an X for the manhole applicable.