



Permit 96

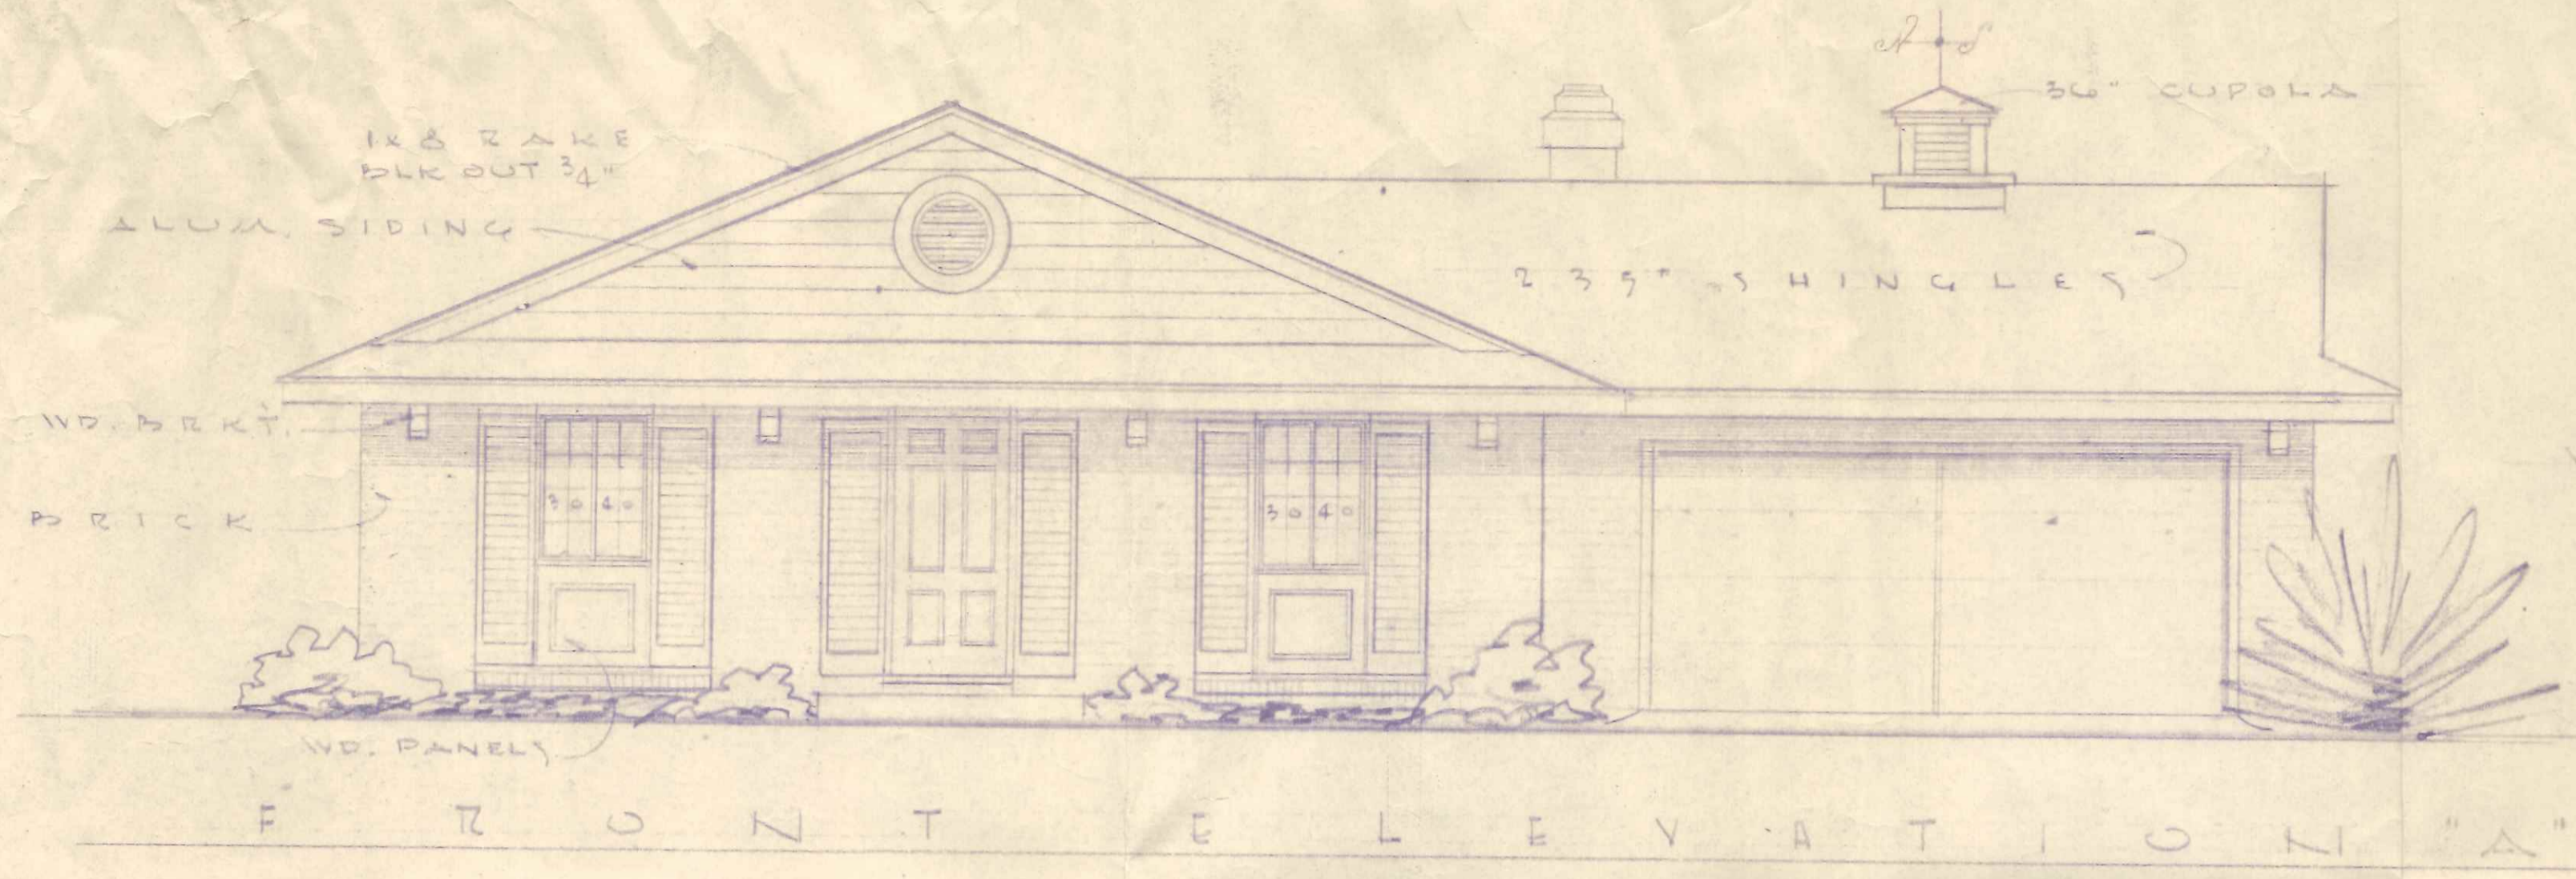


F R O N T E L E V A T I O N "A"


SCALE 1/8" = 1'-0"

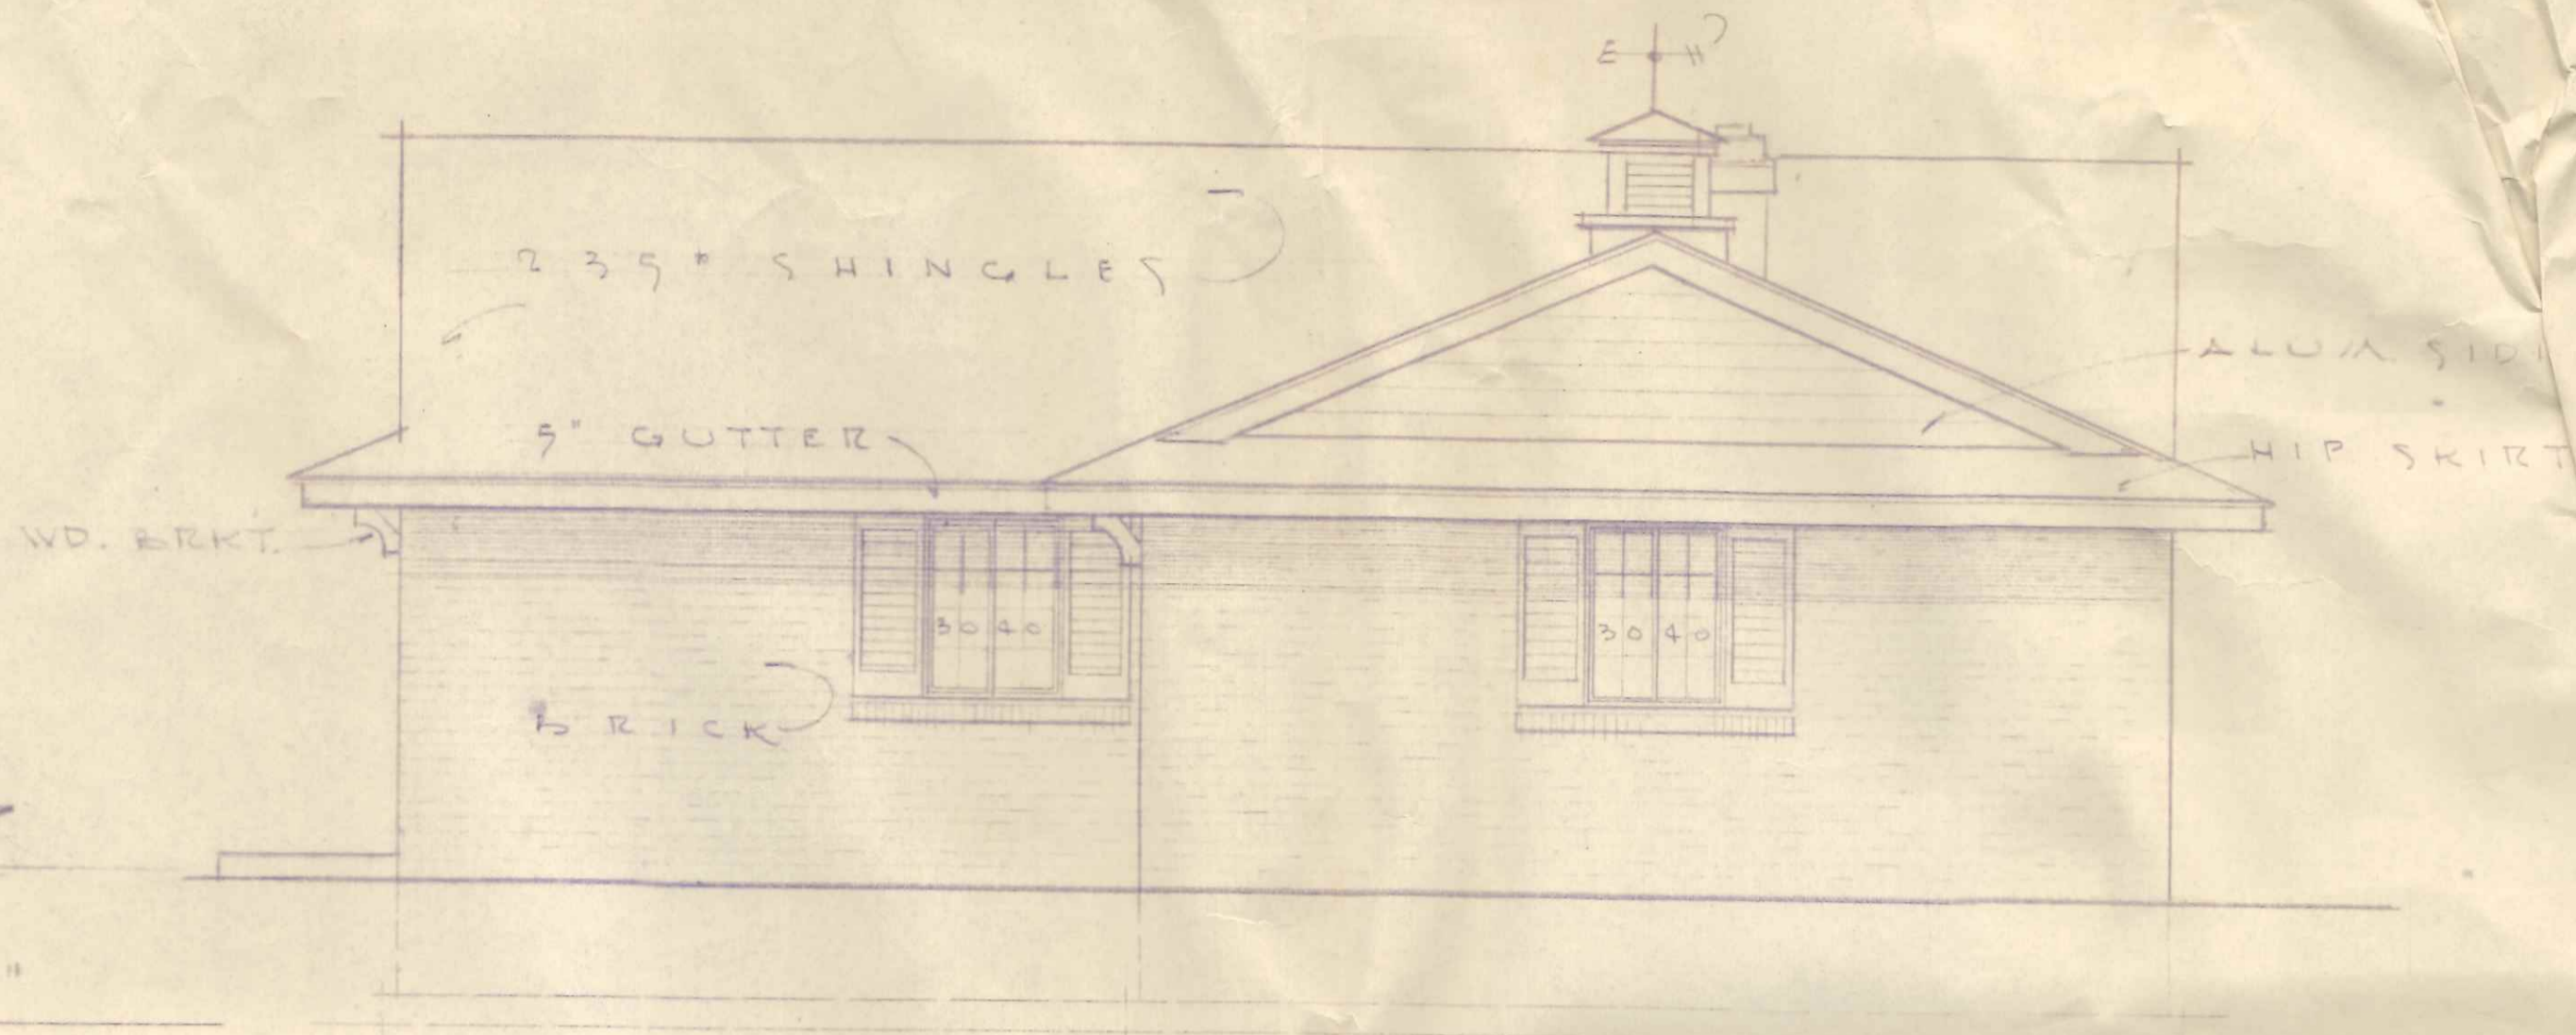

R I G H T E L E V A T I O N "B"

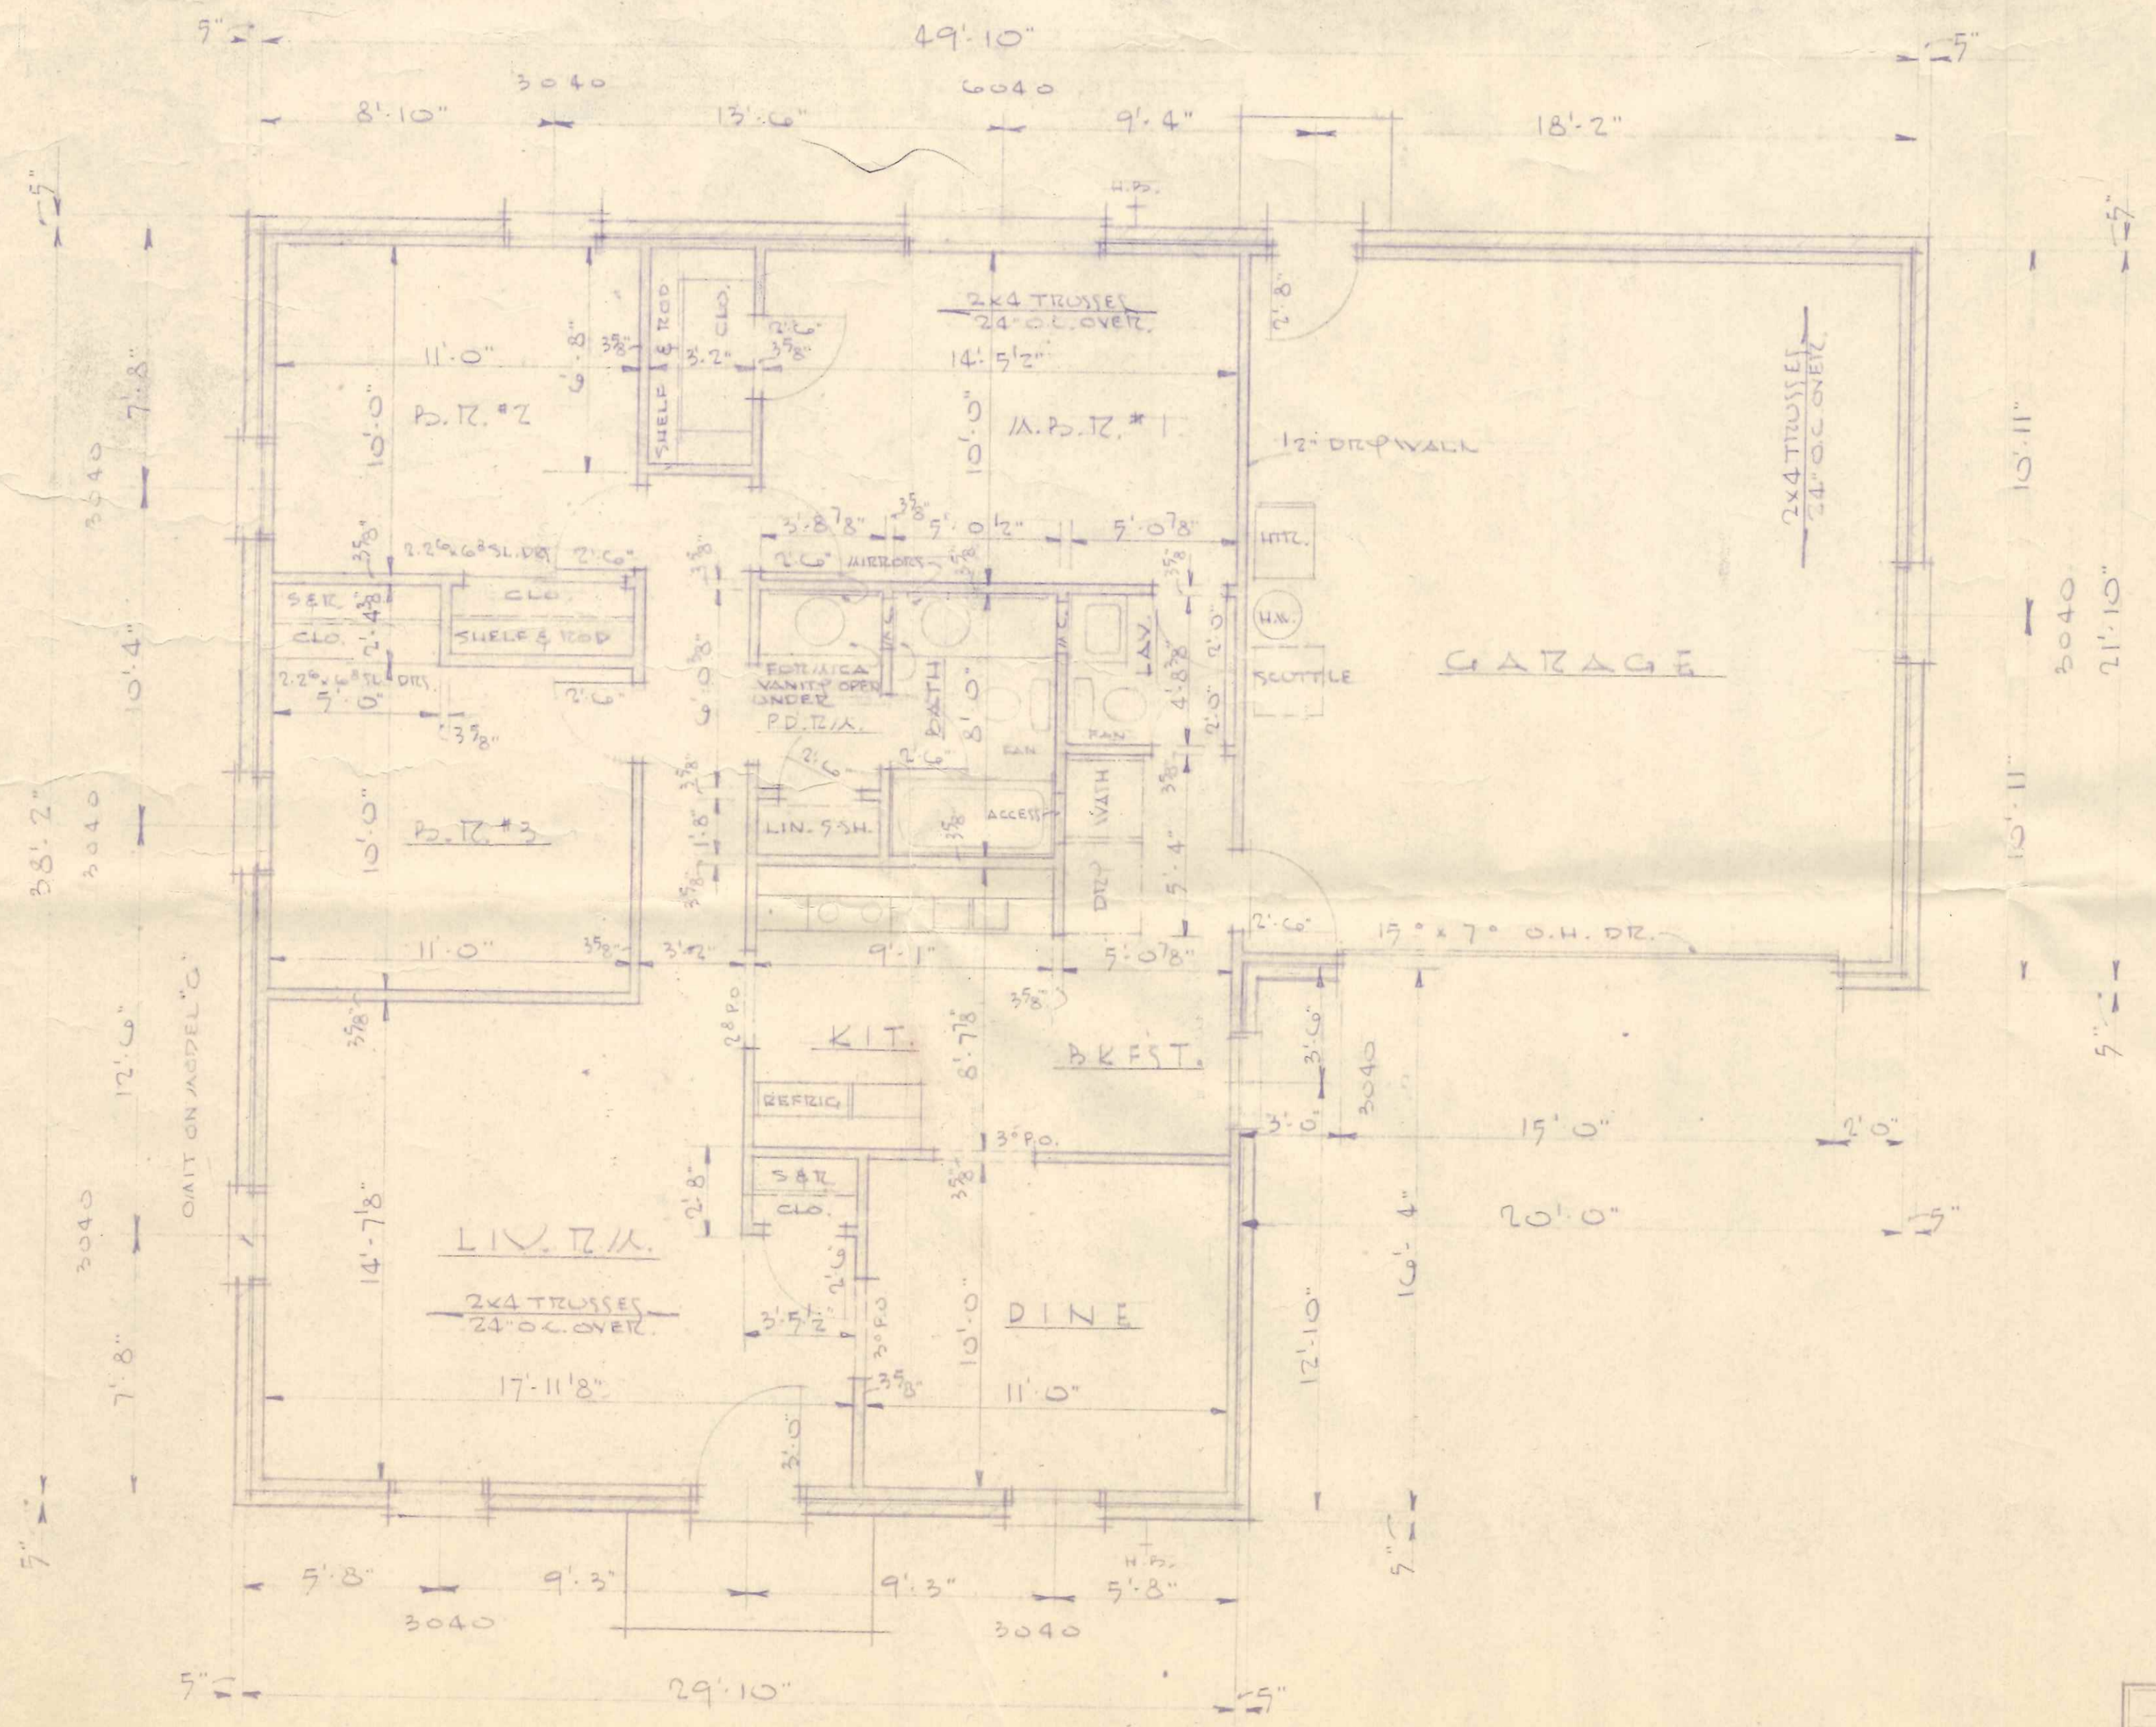


F L O O R P L A N

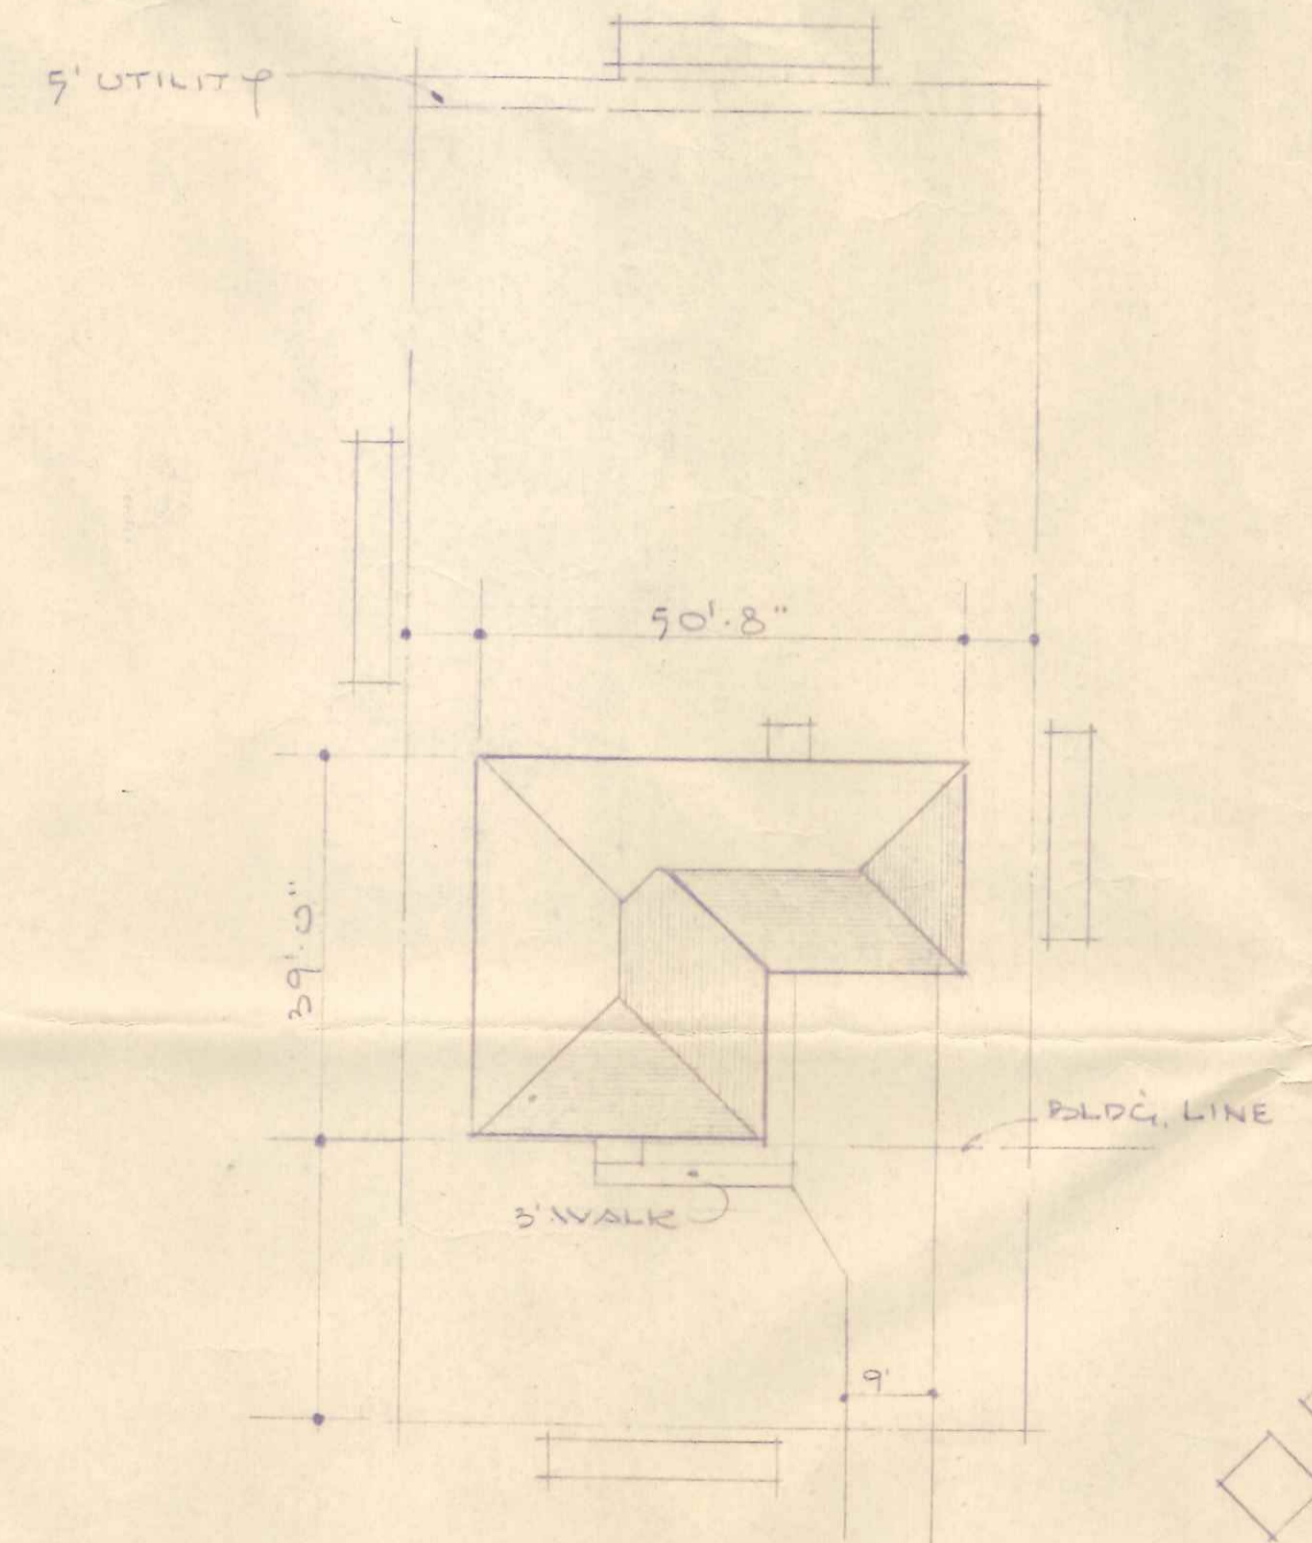

S T R E E T
P L A T
L O T #
P L O T P L A N



SCALE 1" = 20'-0"

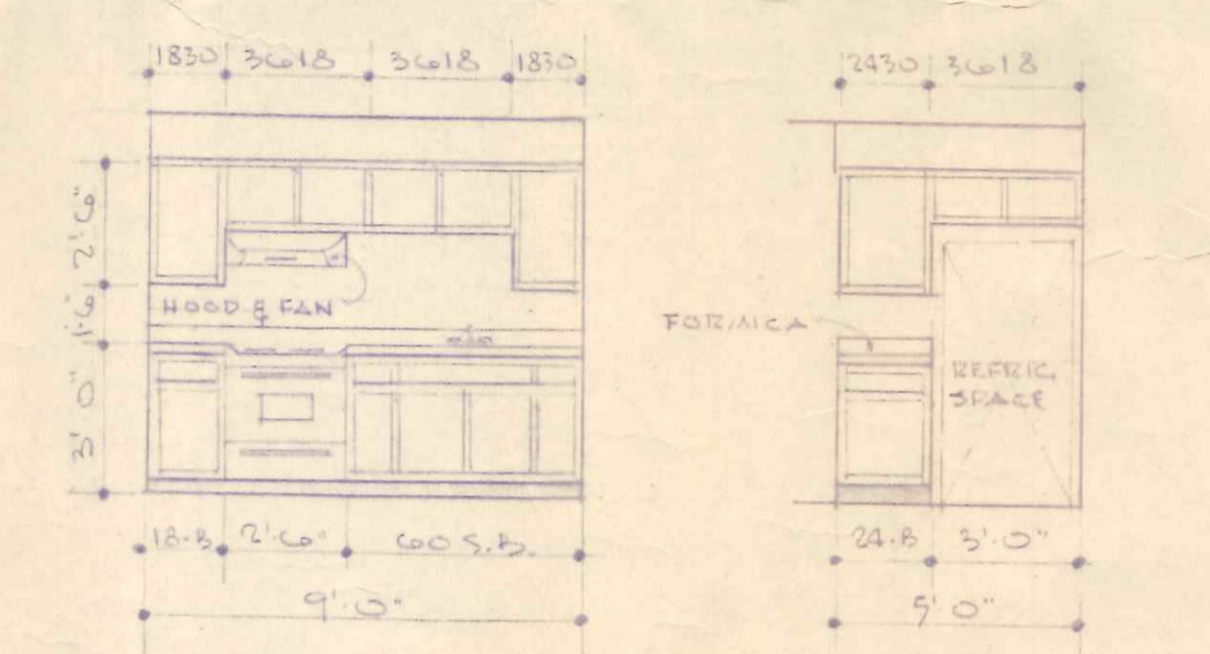

K I T C H E N E L E V.


SCALE 1/4" = 1'-0"

HOUSE 1,188.26 sq ft
GARAGE 462.49 sq ft

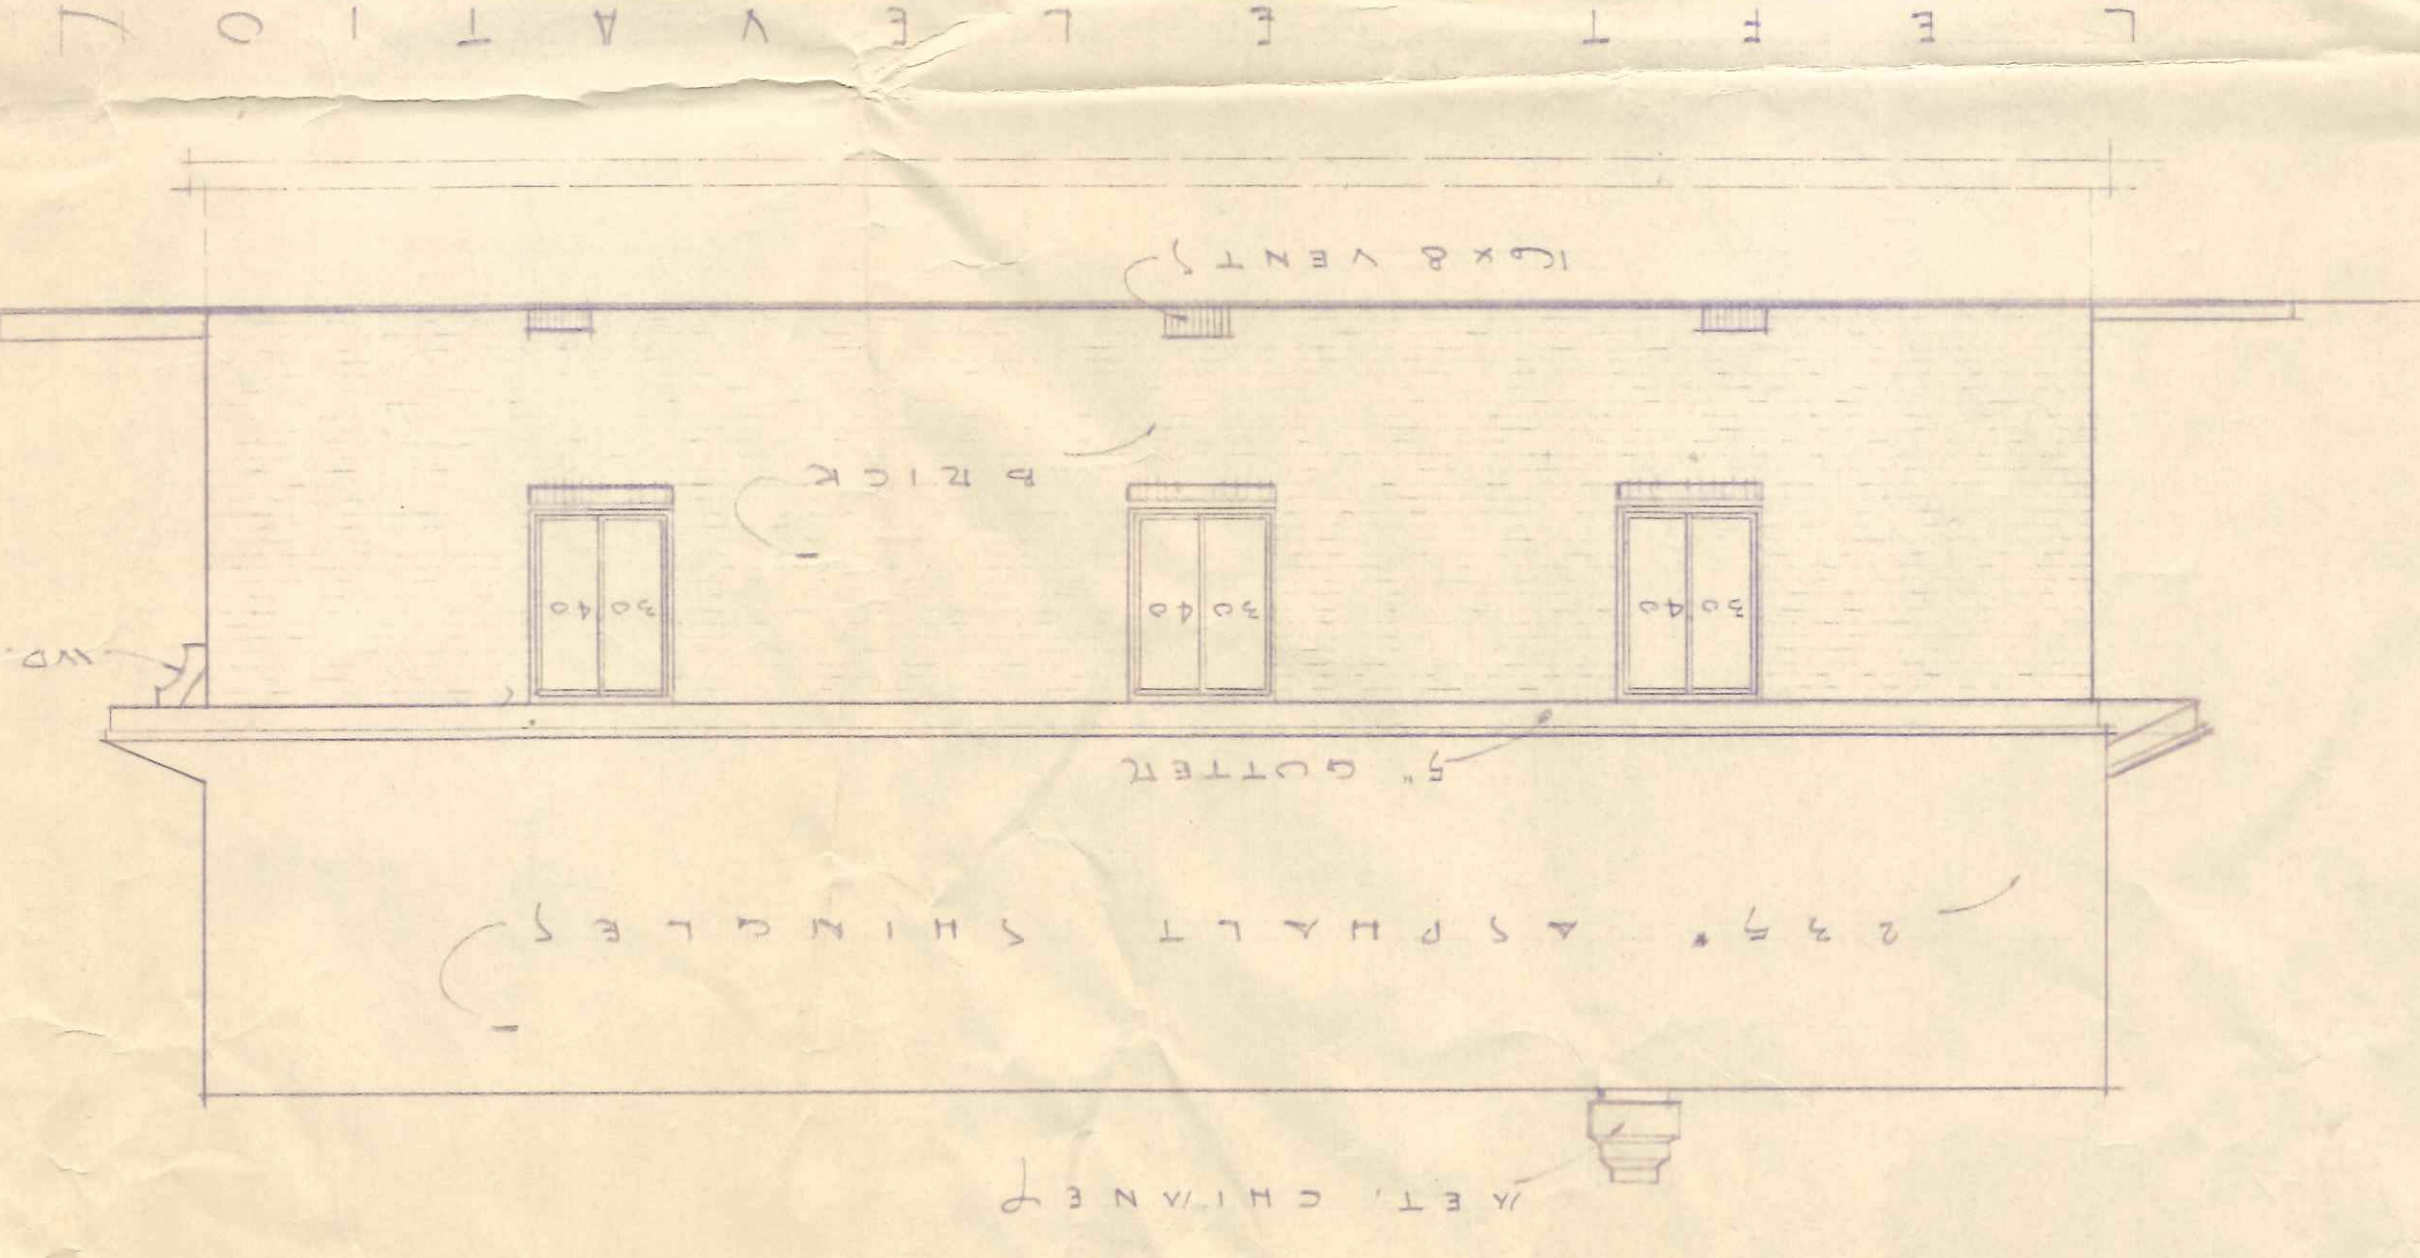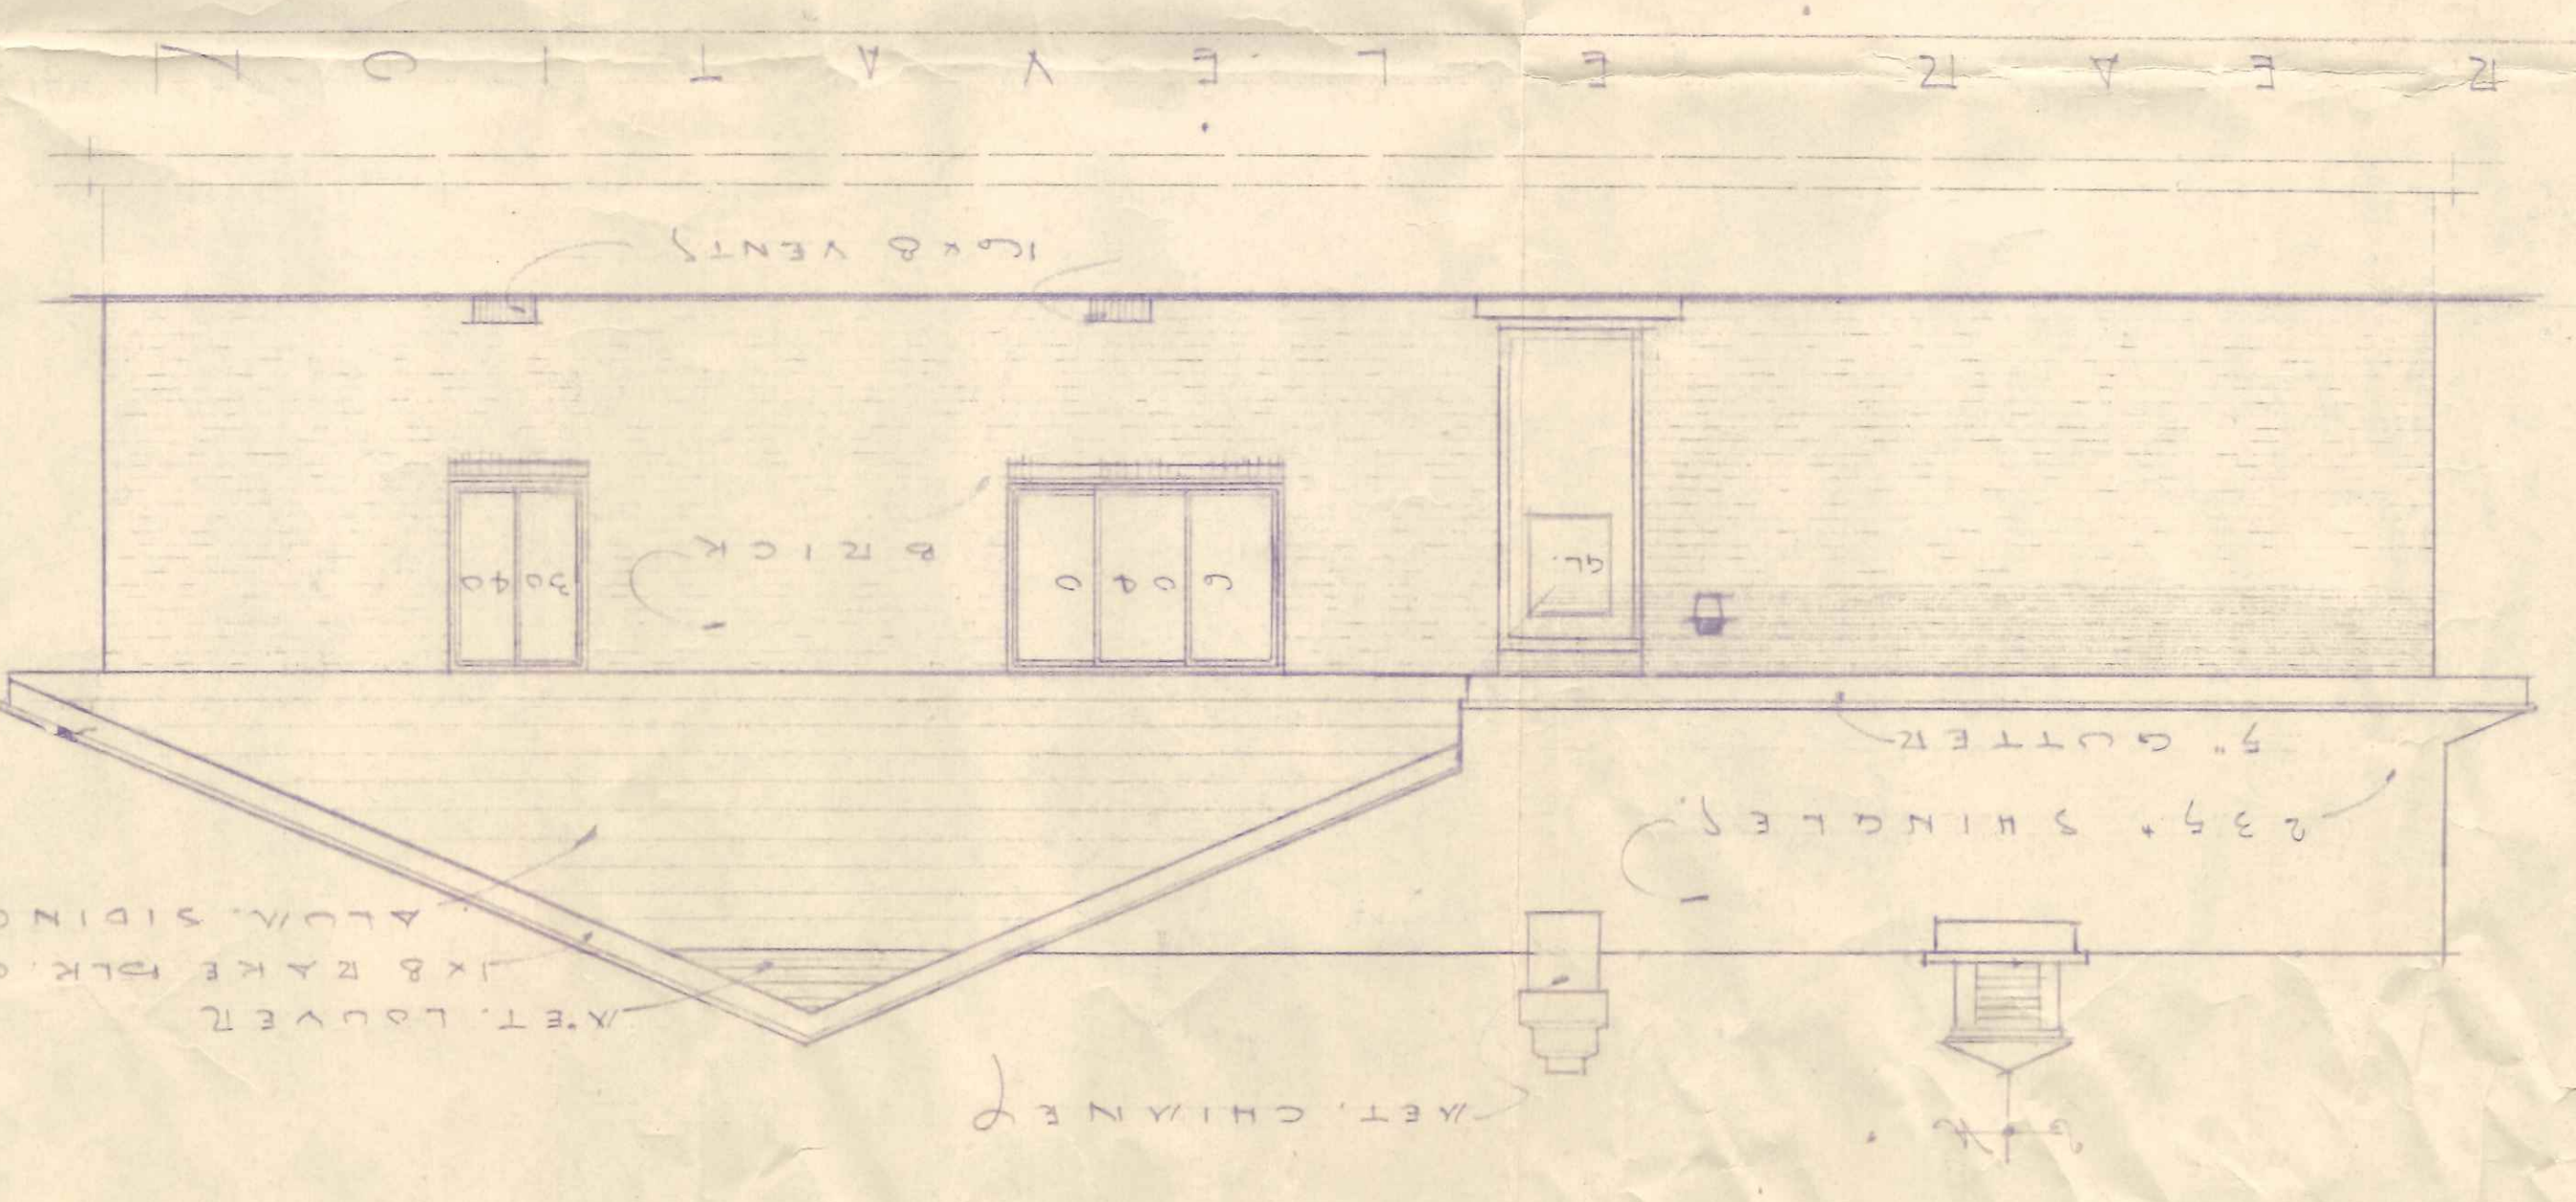


R E A R E L E V A T I O N


L E F T E L E V A T I O N

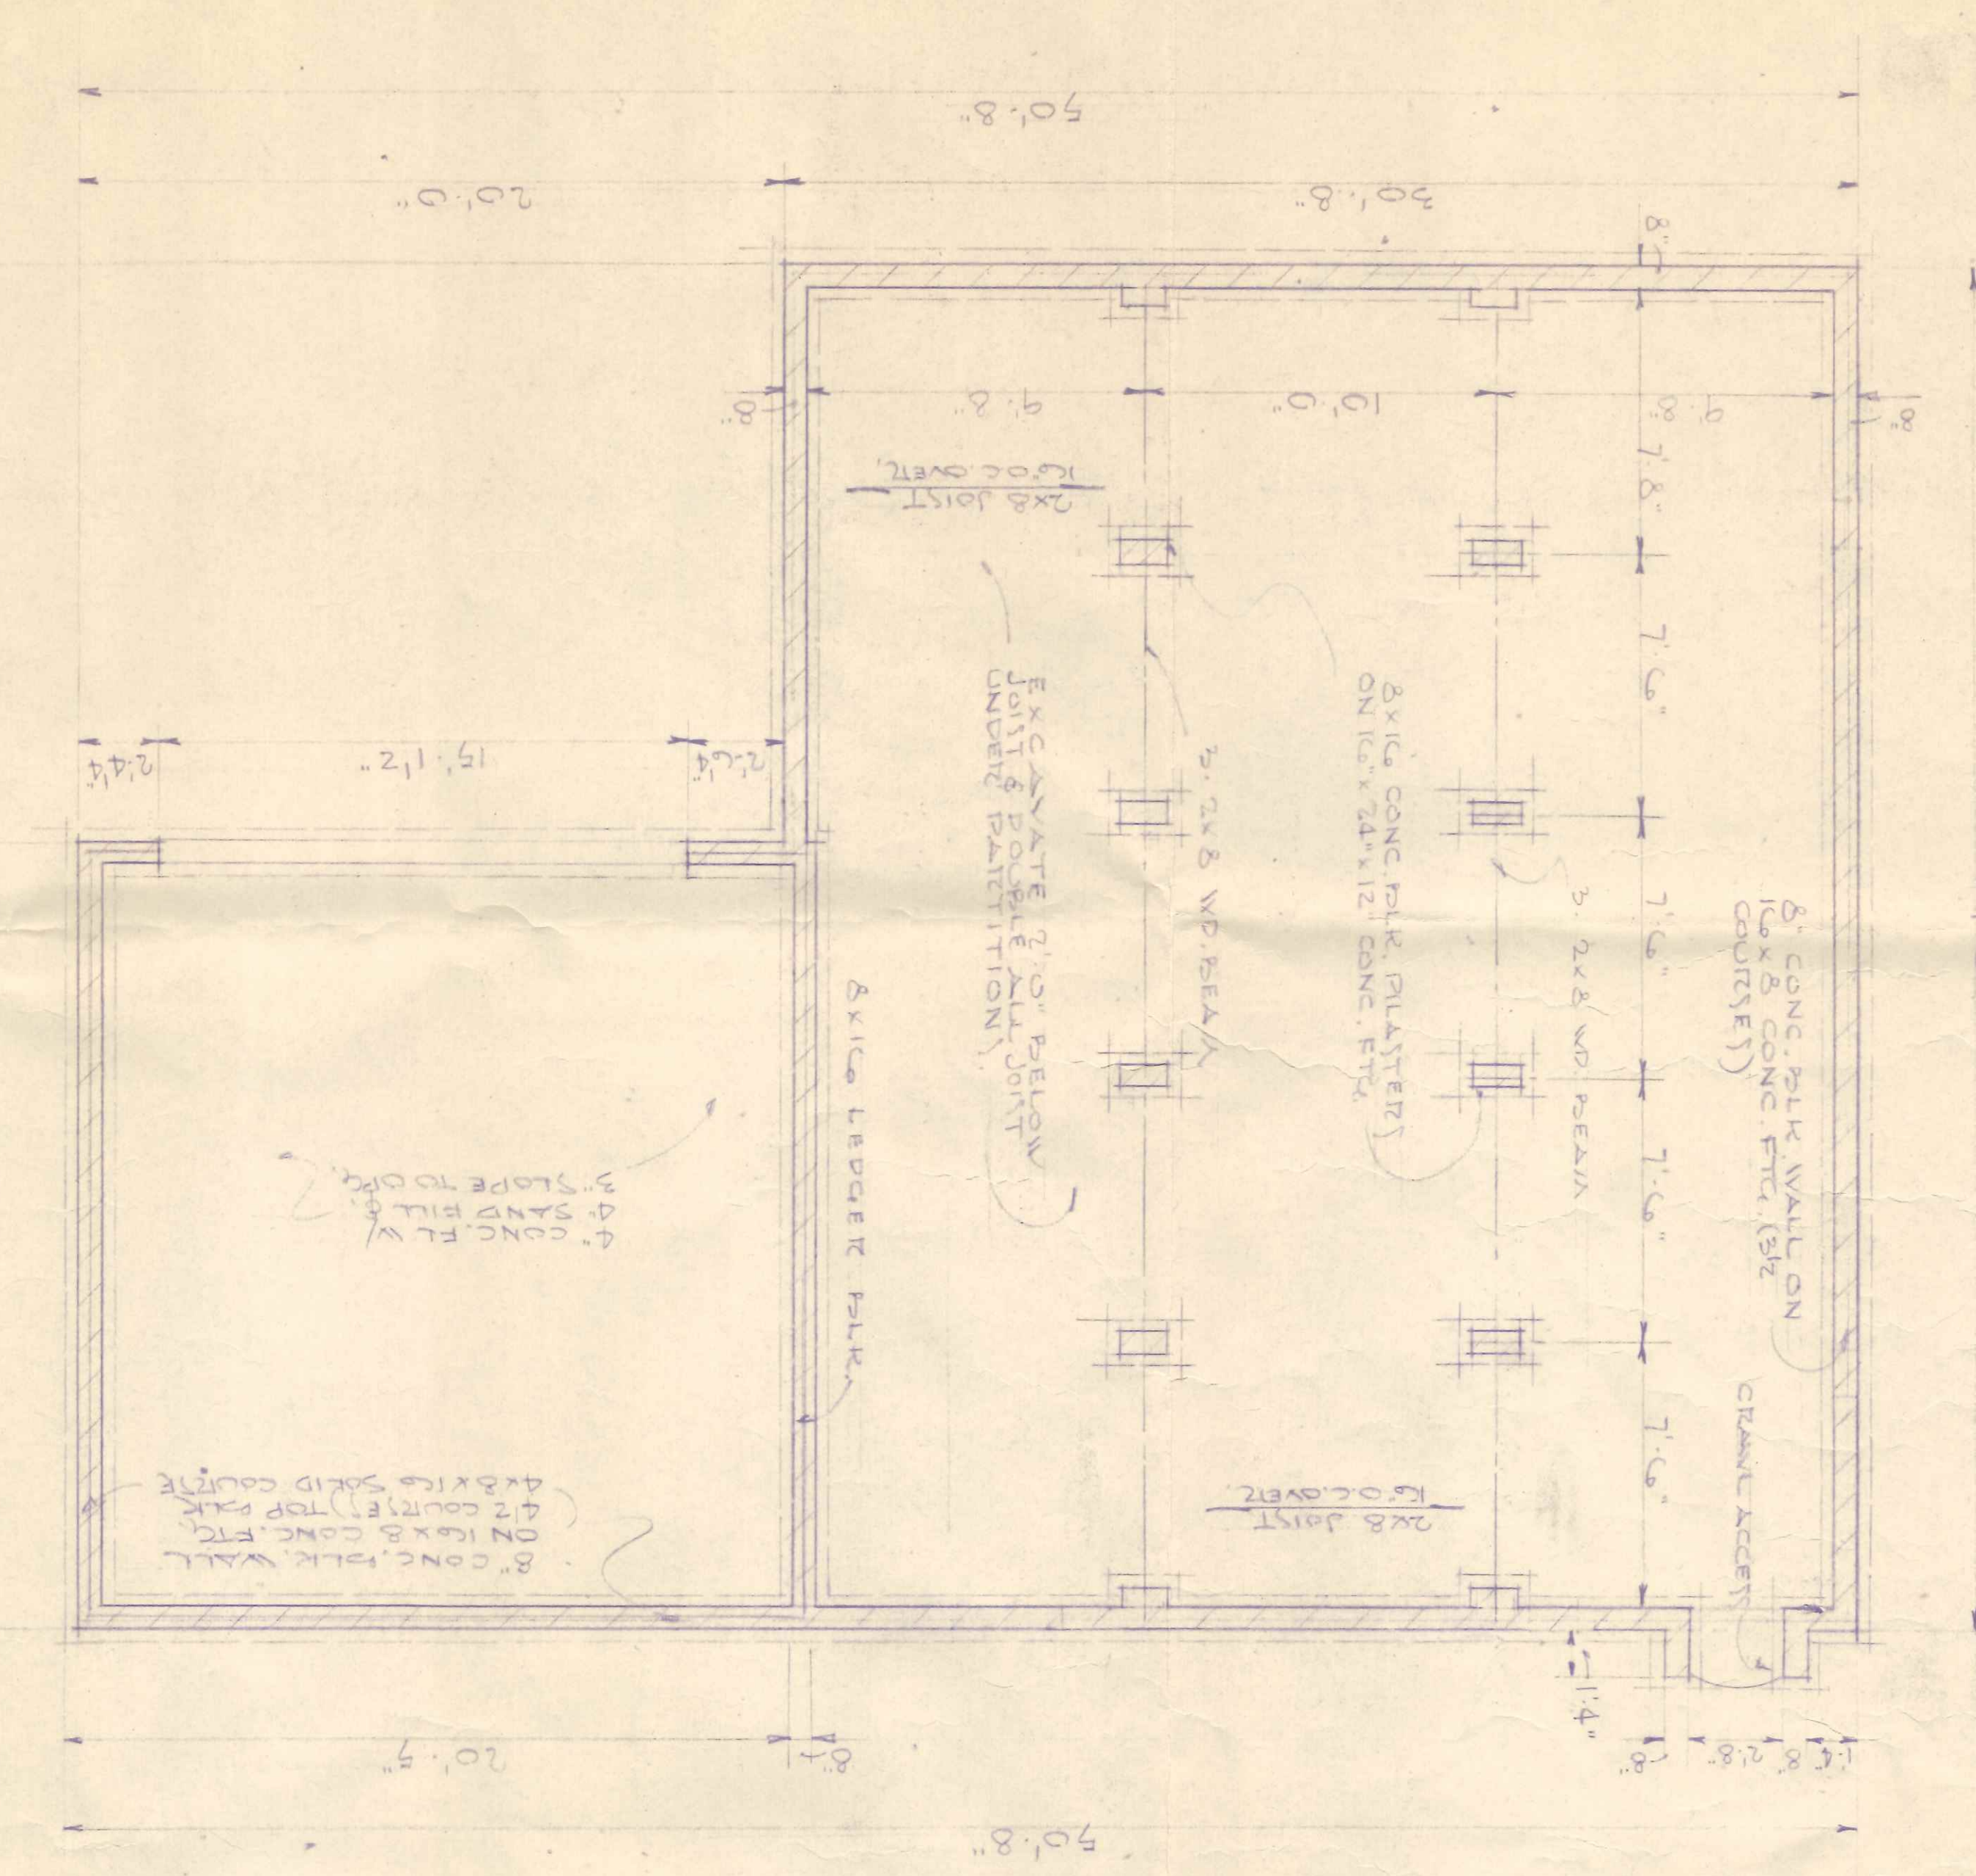

F O U N D A T I O N P L A N

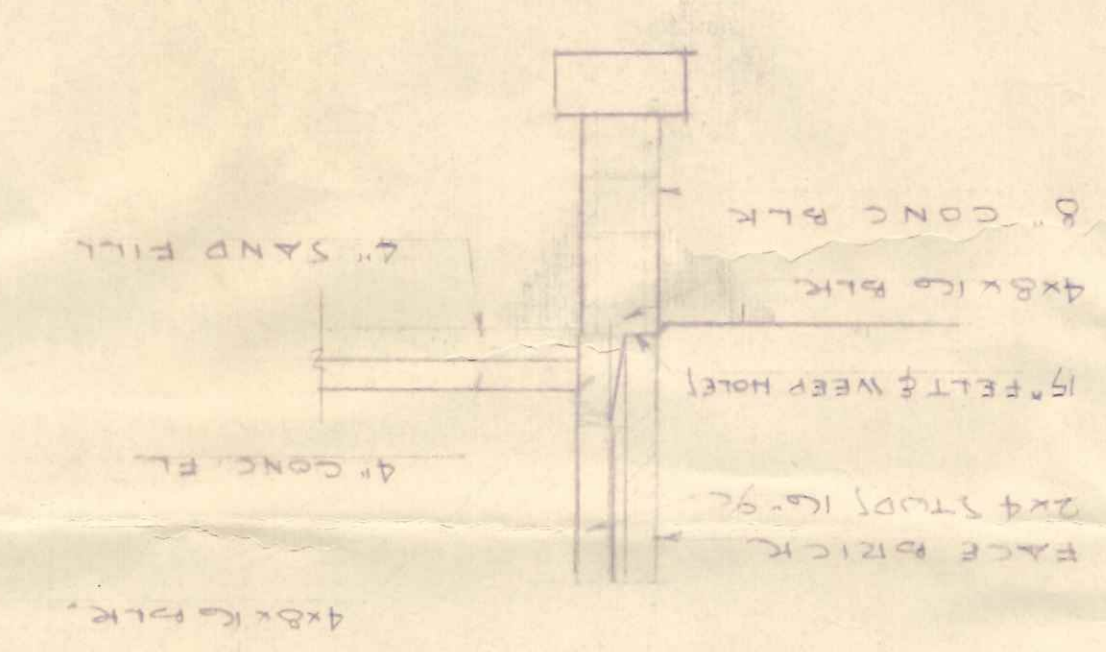

G A R . S E C .

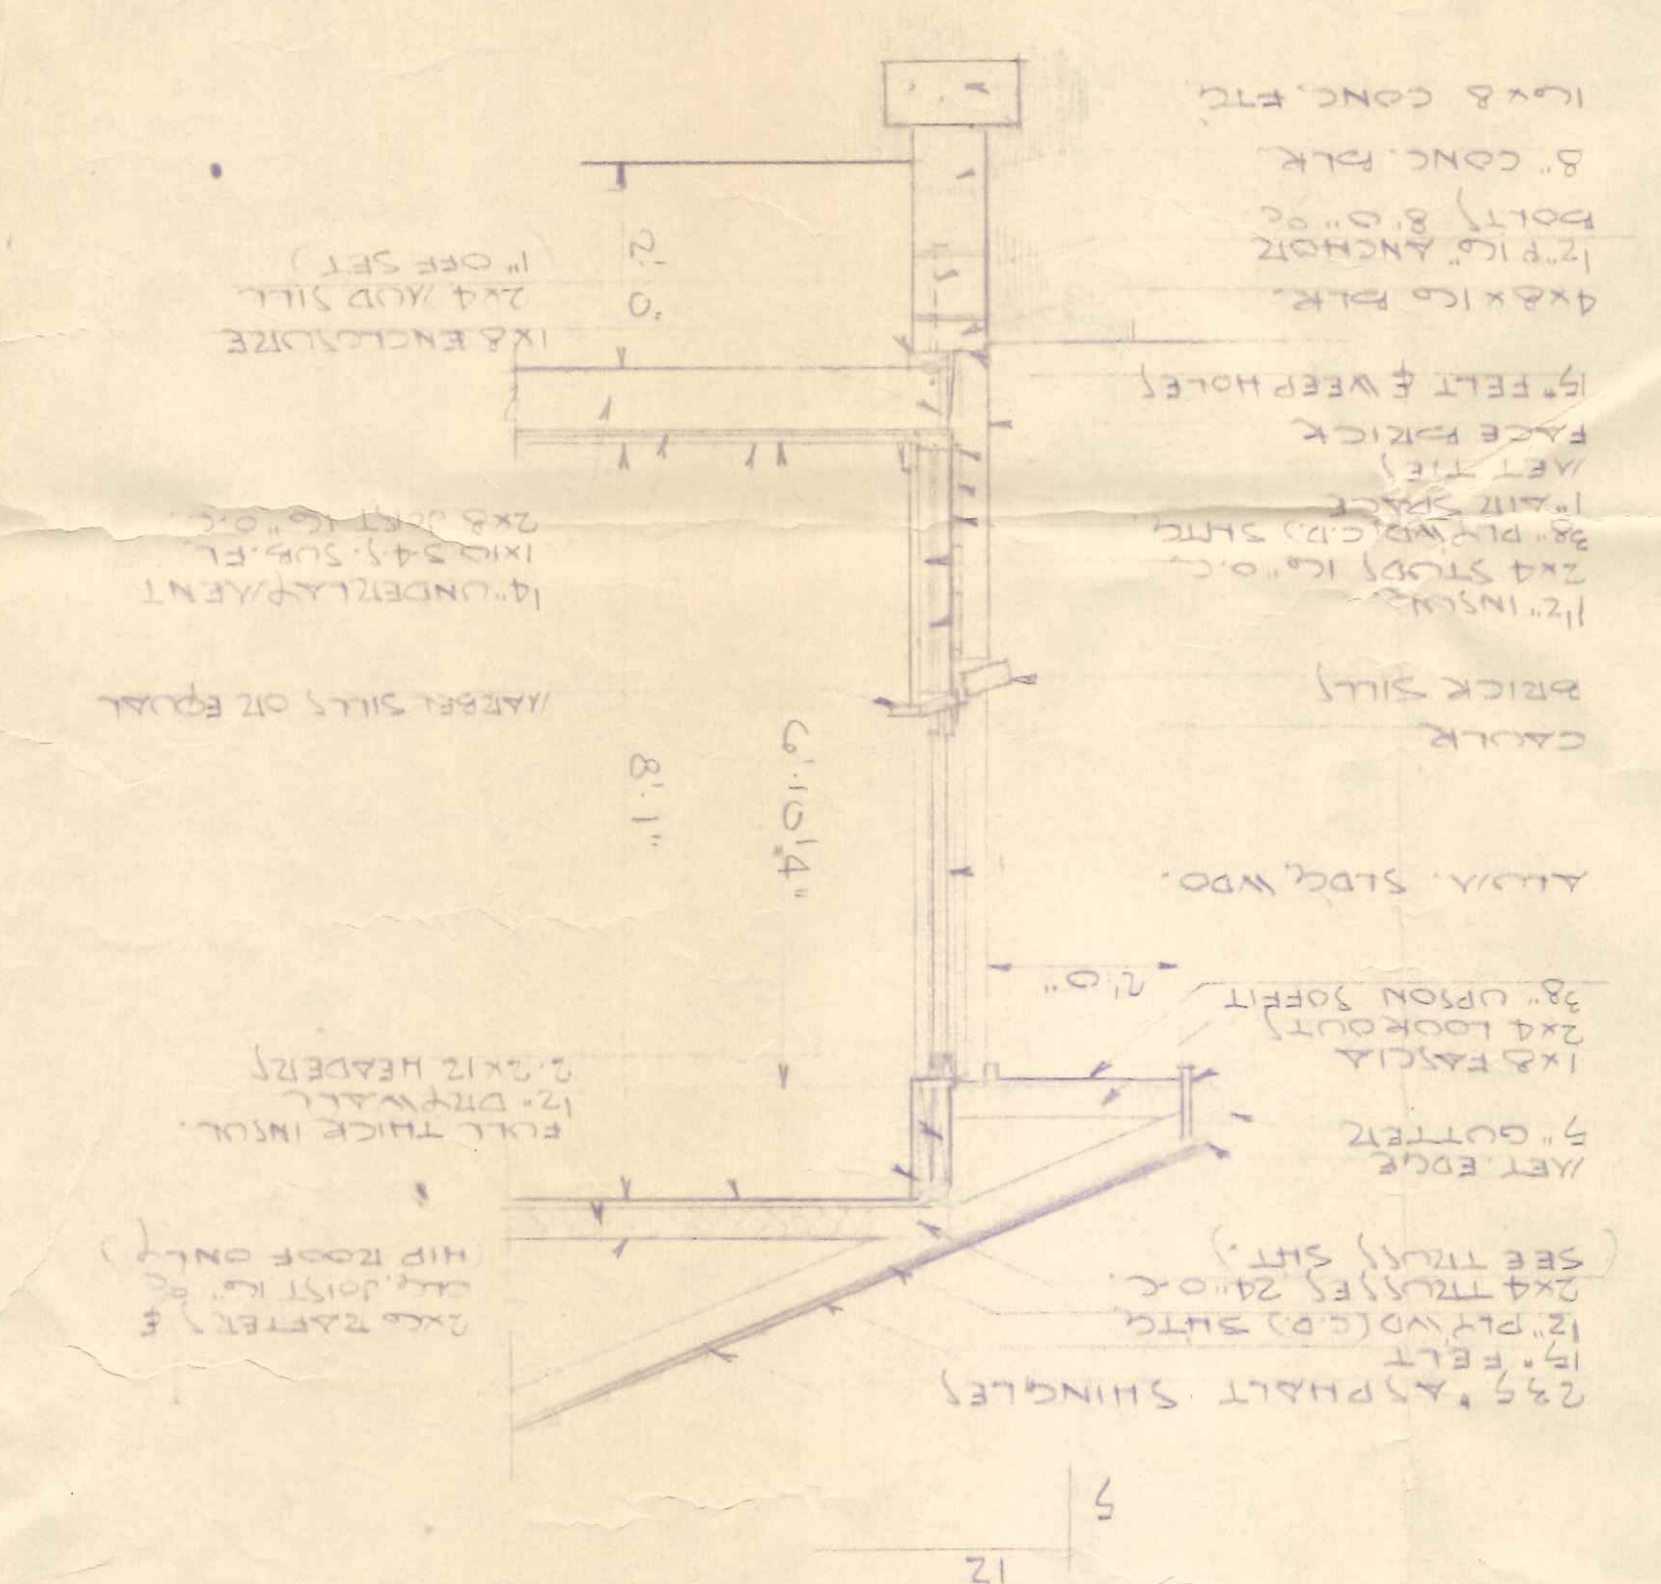

C R O S S S E C T I O N