


895
Kenilworth

EXISTING SANITARY MANHOLE # 3
CONTRACTOR SHALL REMOVE AND REPLACE

EXISTING SANITARY MANHOLE # 4
WITH 12" STUB (WEST) CONTRACTOR TO REMOVE
12" PLUG AND TIE-INTO EXISTING 12" PIPE BELL

818 LF - 12" SANITARY SEWER REPLACEMENT IN PLACE

*A = Distance from Tee to Downstream M.H.
1995 Sewer Replacement*

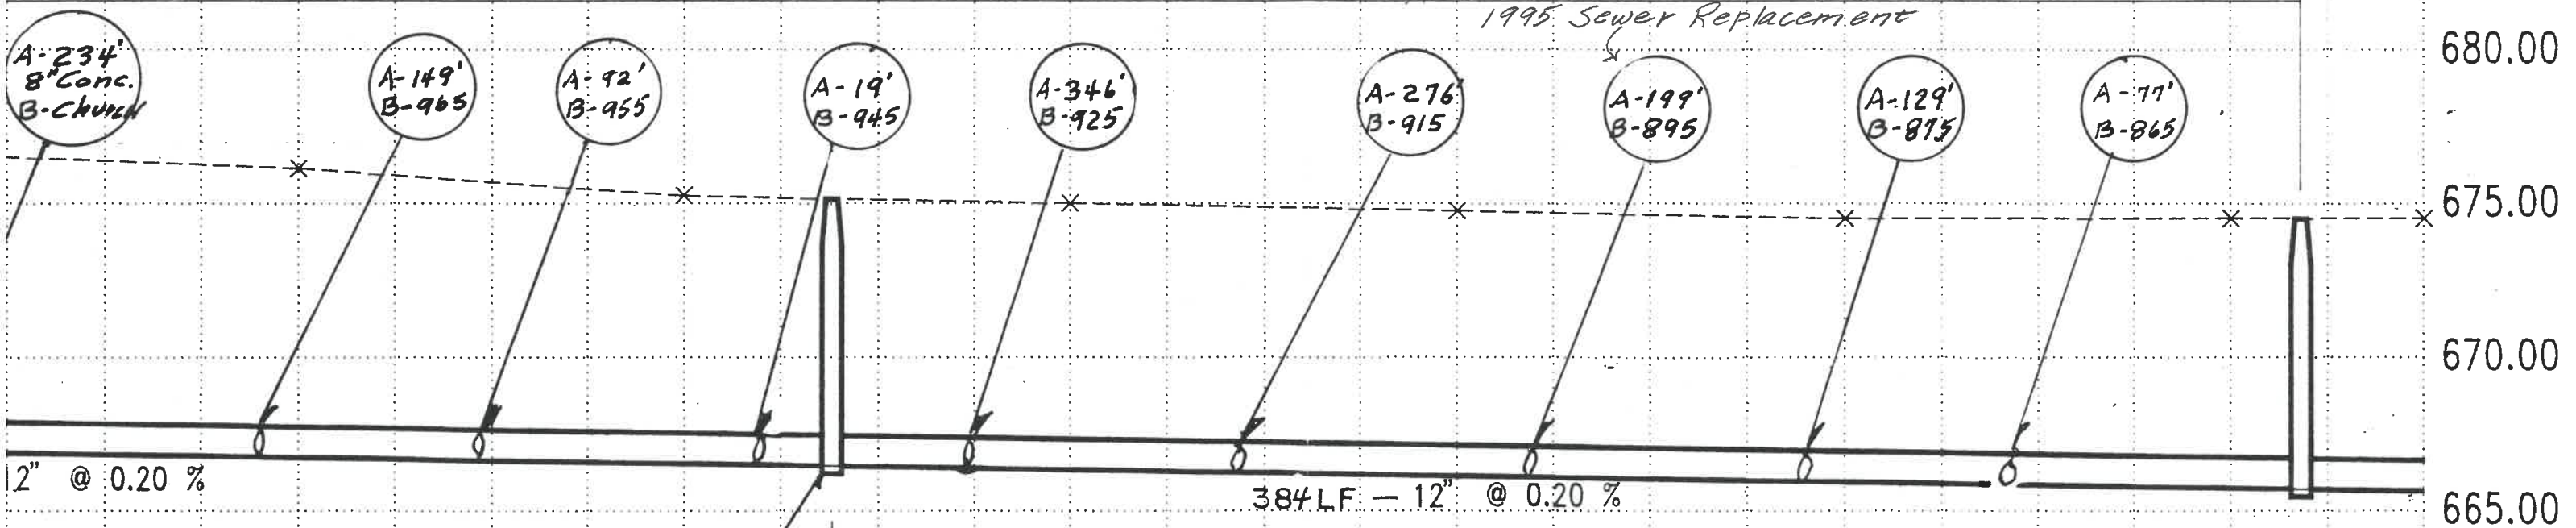

TOP - 674.6
12" - 666.44
SAN. MH. # 3

384 LF - 12" @ 0.20 %

NOTE:
CONTRACTOR SHALL INSTALL 6" ON 12" WYE, 6" - 45 DEG ELL, 6" PIPE
AND 6" FERNCO COUPLING FOR EACH EXISTING SEWER SERVICE.
THE LOCATION OF THESE SEWER SERVICES IS ILLUSTRATED ON
THE SEWER INSPECTION SHEET COMPILED WHILE TELEVISIONING
THE SEWER. IT IS INCLUDED AS PART OF THE TECHNICAL SPECIFICATIONS.

SAN. MH. # 4

PRIOR TO
OPERATIONS

680.00
675.00
670.00
665.00
660.00