
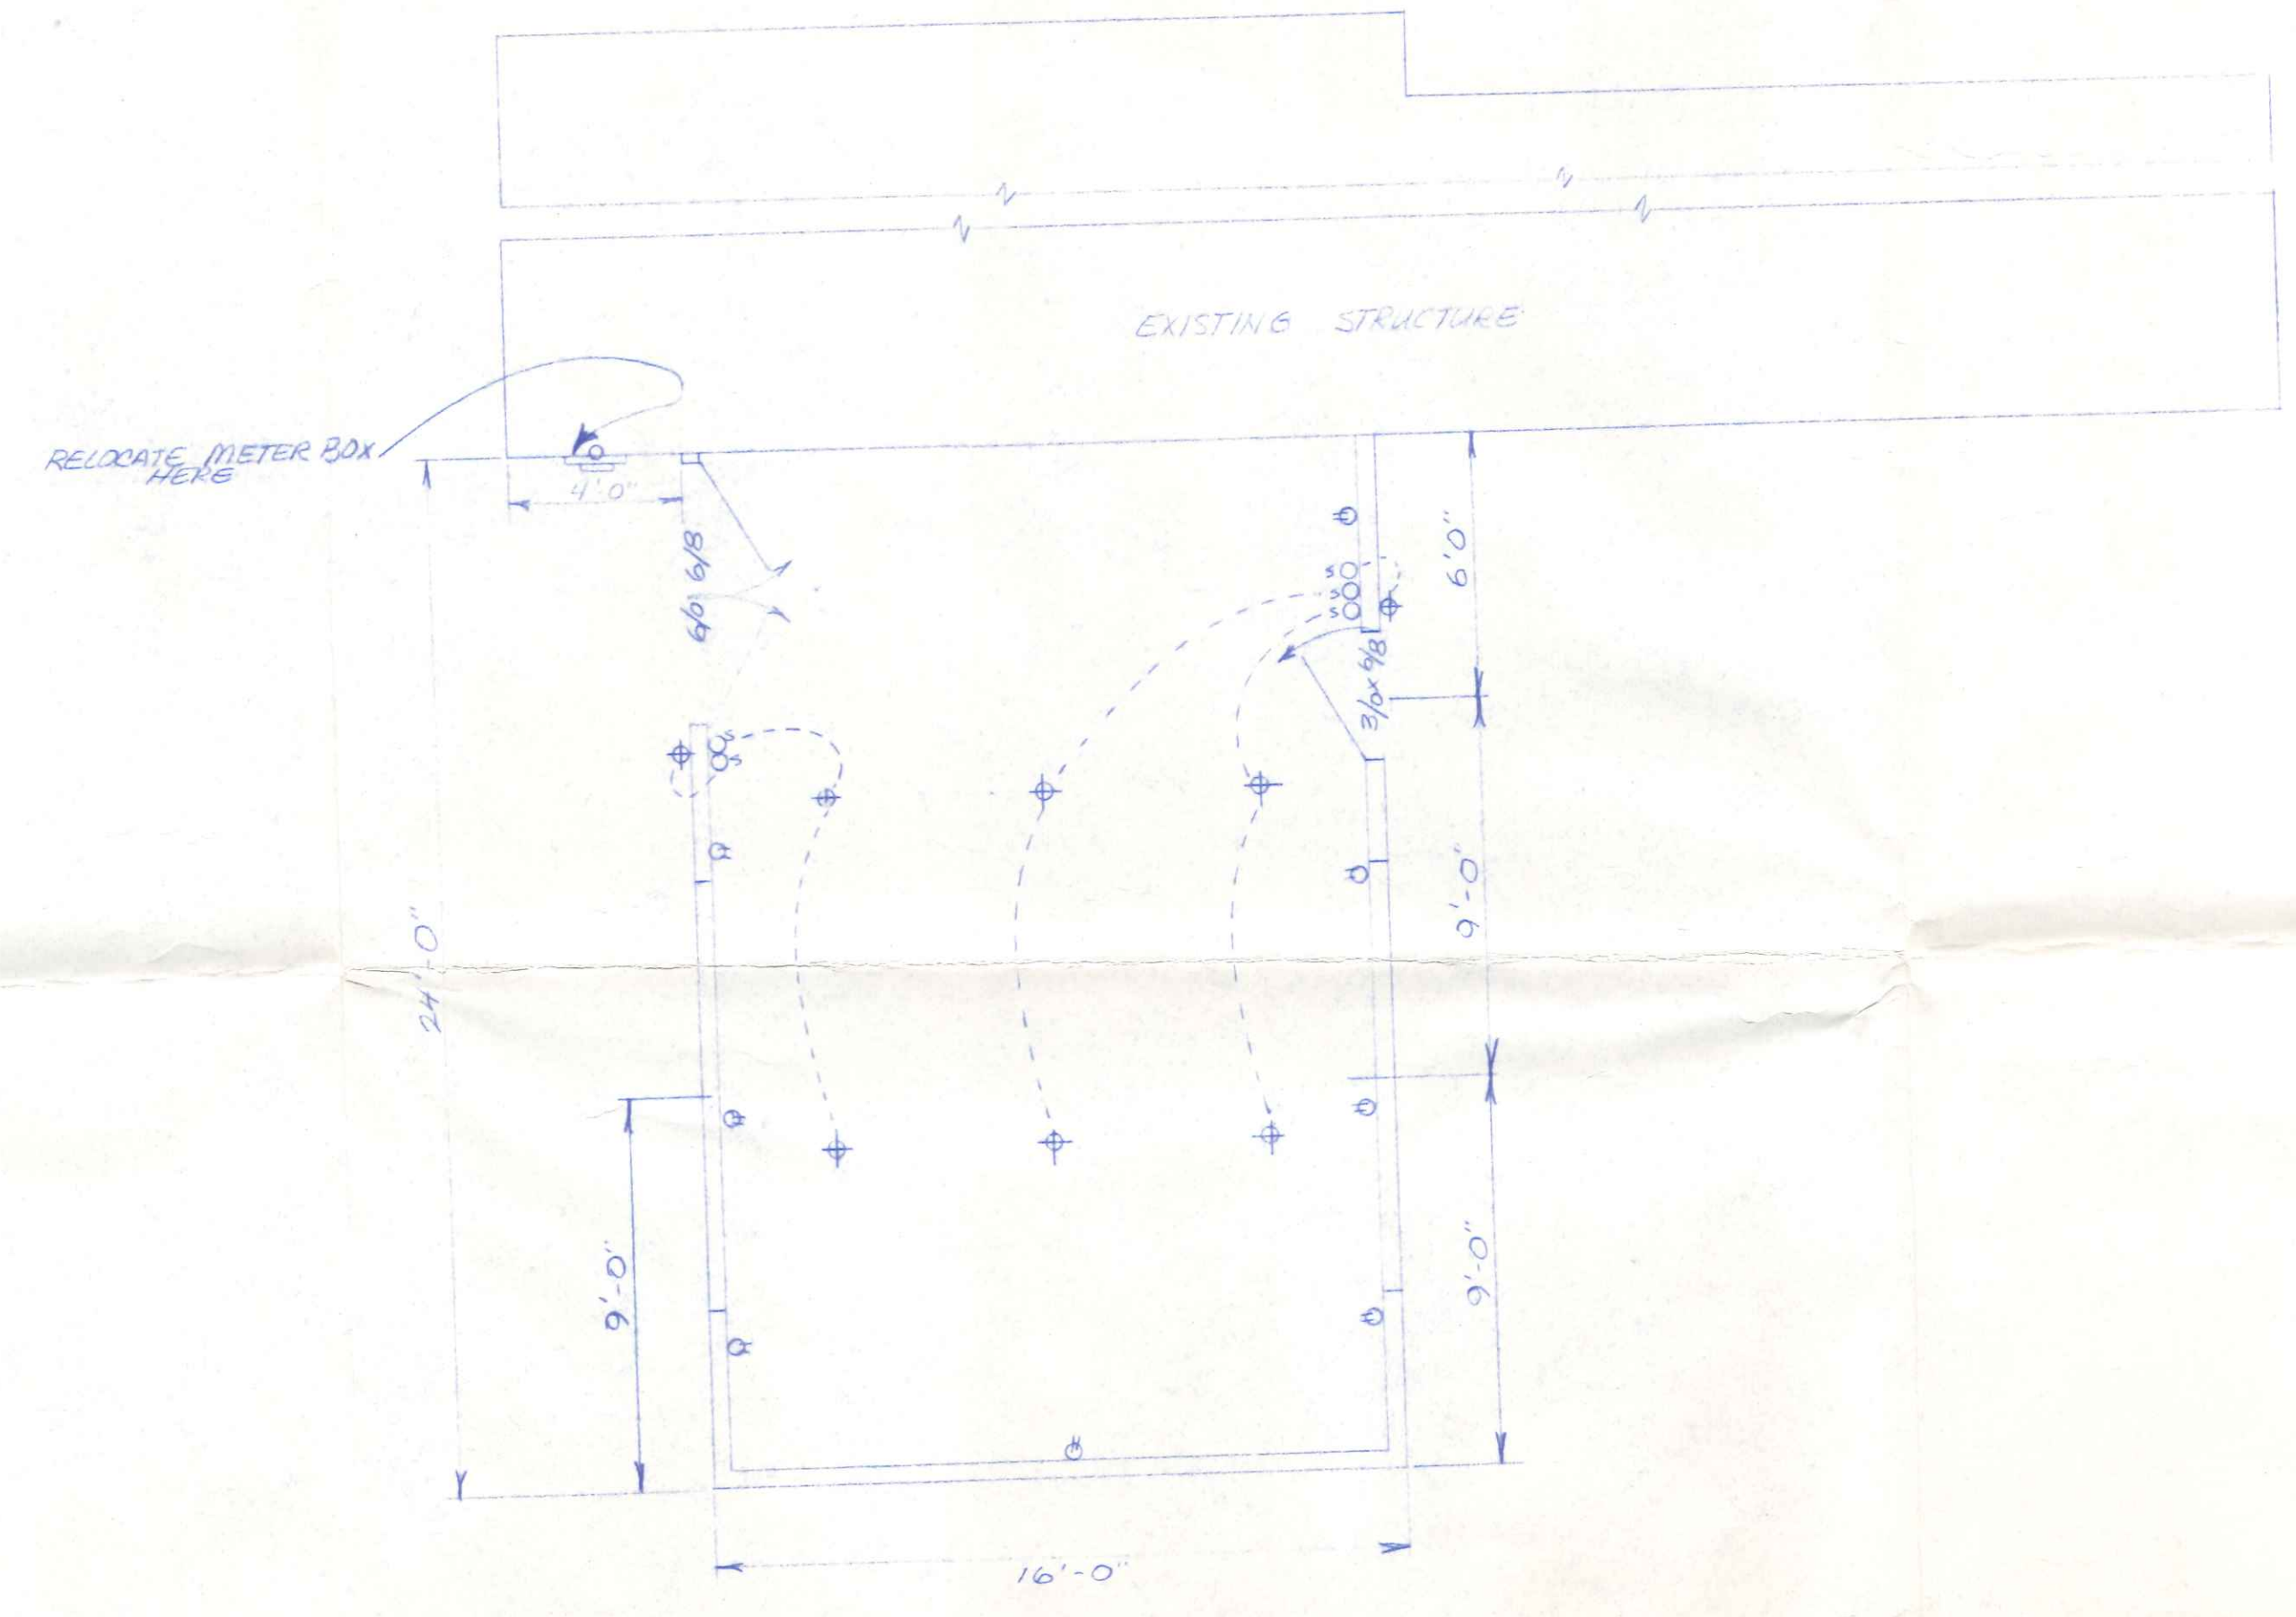


ELEVATIONS  
SCALE 1/8" = 1'-0"

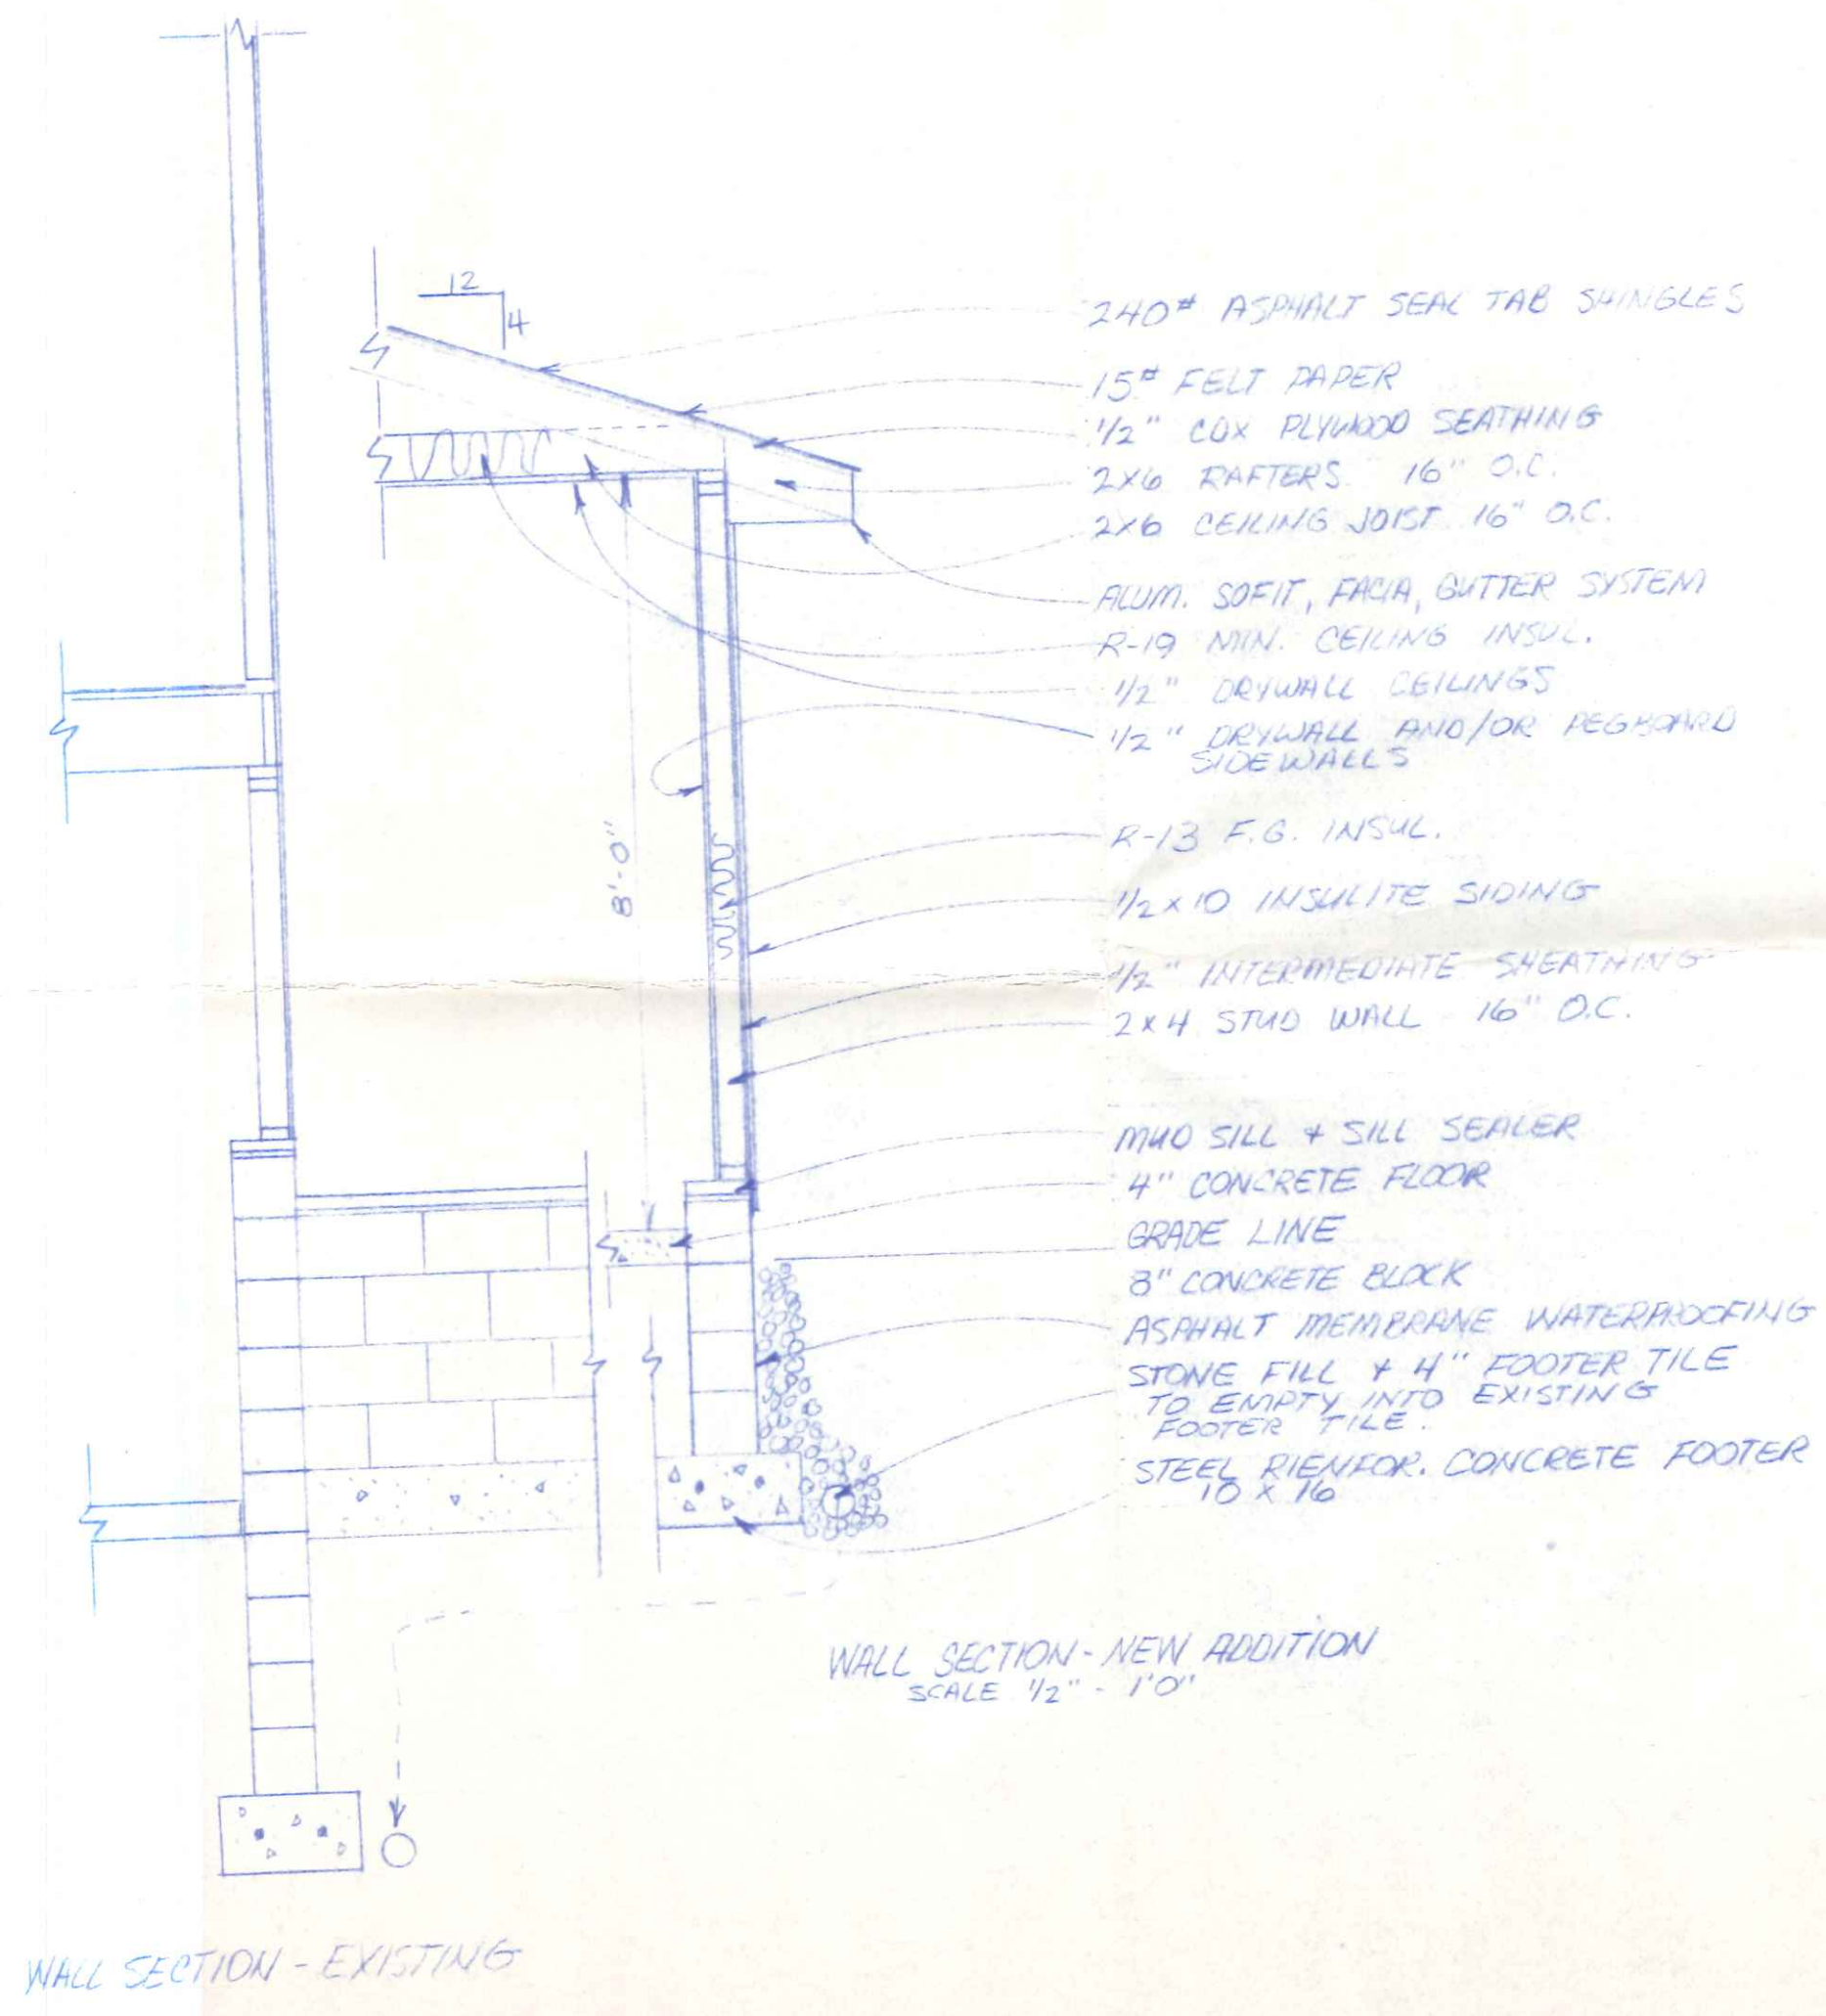

CITY OF NAPOLEON  
BUILDING DEPT.  
Plan Approval  
By RGA Date 7-22-80

WORKSHOP ADDITION

ROBERT K SNYDER  
910 KENNILWORTH  
NAPOLEON, OHIO