


945 Kenilworth

EXISTING SANITARY MANHOLE # 3  
CONTRACTOR SHALL REMOVE AND REPLACE

EXISTING SANITARY MANHOLE # 4  
WITH 12" STUB (WEST) CONTRACTOR TO REMOVE  
12" PLUG AND TIE-INTO EXISTING 12" PIPE BELL

*A = Distance from Tee to Downstream M.H.  
1995 Sewer Replacement*

818 LF - 12" SANITARY SEWER REPLACEMENT IN PLACE

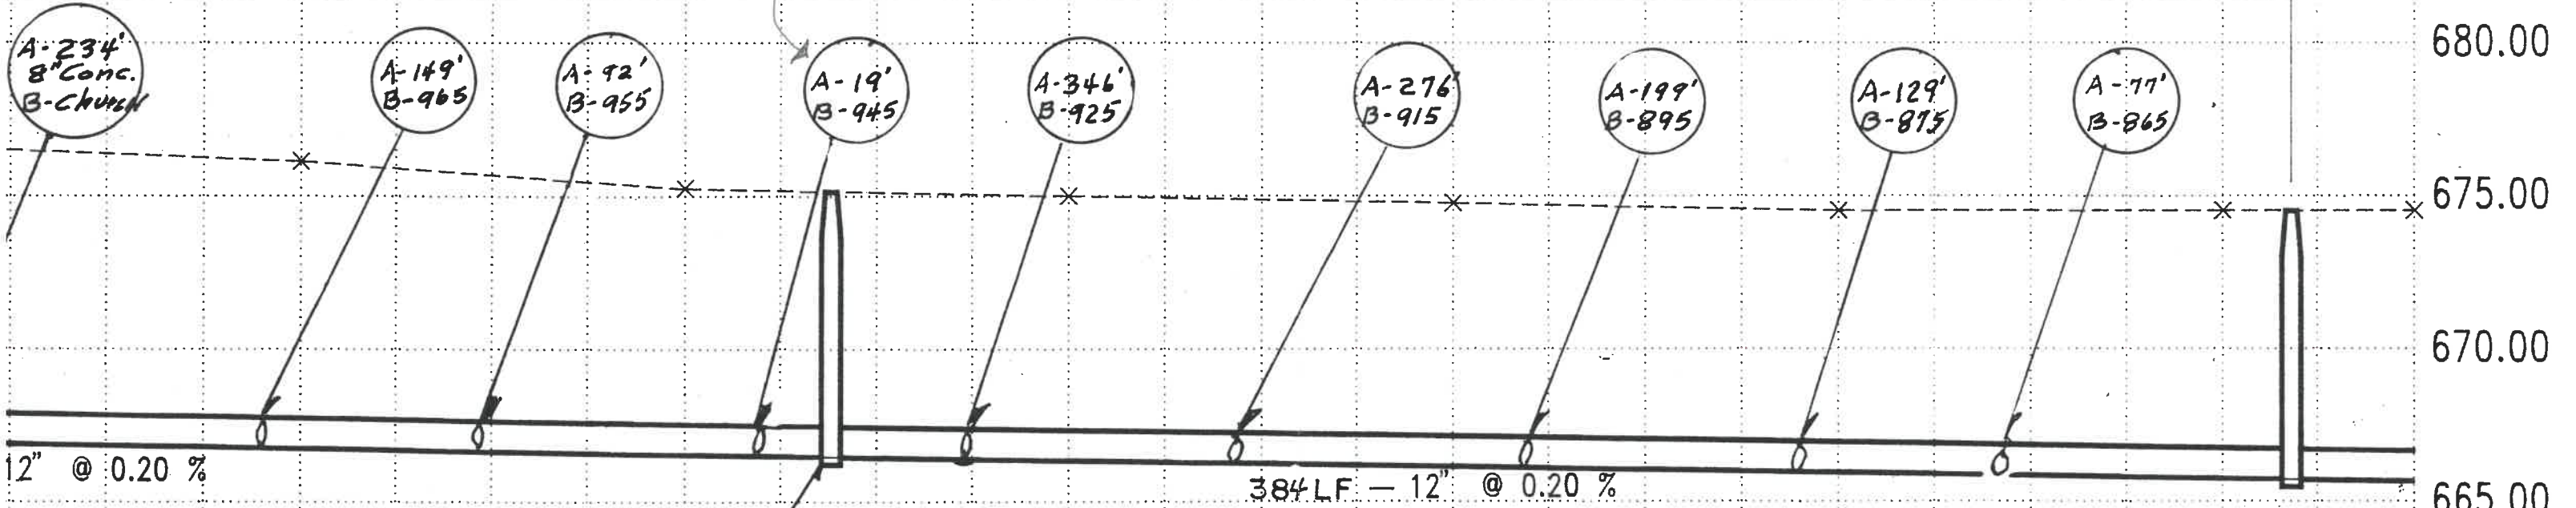

12" @ 0.20 %

384 LF - 12" @ 0.20 %

TOP - 674.6  
12" - 666.44

SAN. MH. # 3

SAN. MH. # 4

NOTE:  
CONTRACTOR SHALL INSTALL 6" ON 12" WYE, 6" - 45 DEG ELL, 6" PIPE  
AND 6" FERNCO COUPLING FOR EACH EXISTING SEWER SERVICE.  
THE LOCATION OF THESE SEWER SERVICES IS ILLUSTRATED ON  
THE SEWER INSPECTION SHEET COMPILED WHILE TELEVISIONING  
THE SEWER. IT IS INCLUDED AS PART OF THE TECHNICAL SPECIFICATIONS.

PRIOR TO  
ING OPERATIONS