

6" Stm.

12" San.


12"

965

975

985

6'-0"  
0'-3-0"

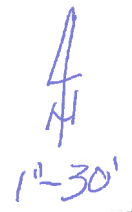

1"=30'

TRESSLER'S FOUND  
BURIED APPROX 10"  
RAISED TO SURFACE

9-5-17  
M.B.S.


KENILWORTH AVE.

EXISTING SANITARY MANHOLE # 3  
CONTRACTOR SHALL REMOVE AND REPLACE

EXISTING SANITARY MANHOLE # 4  
WITH 12" STUB (WEST) CONTRACTOR TO REMOVE  
12" PLUG AND TIE-INTO EXISTING 12" PIPE BELL

818 LF - 12" SANITARY SEWER REPLACEMENT IN PLACE

*A = Distance from Tee to Downstream M.H.  
1995 Sewer Replacement*

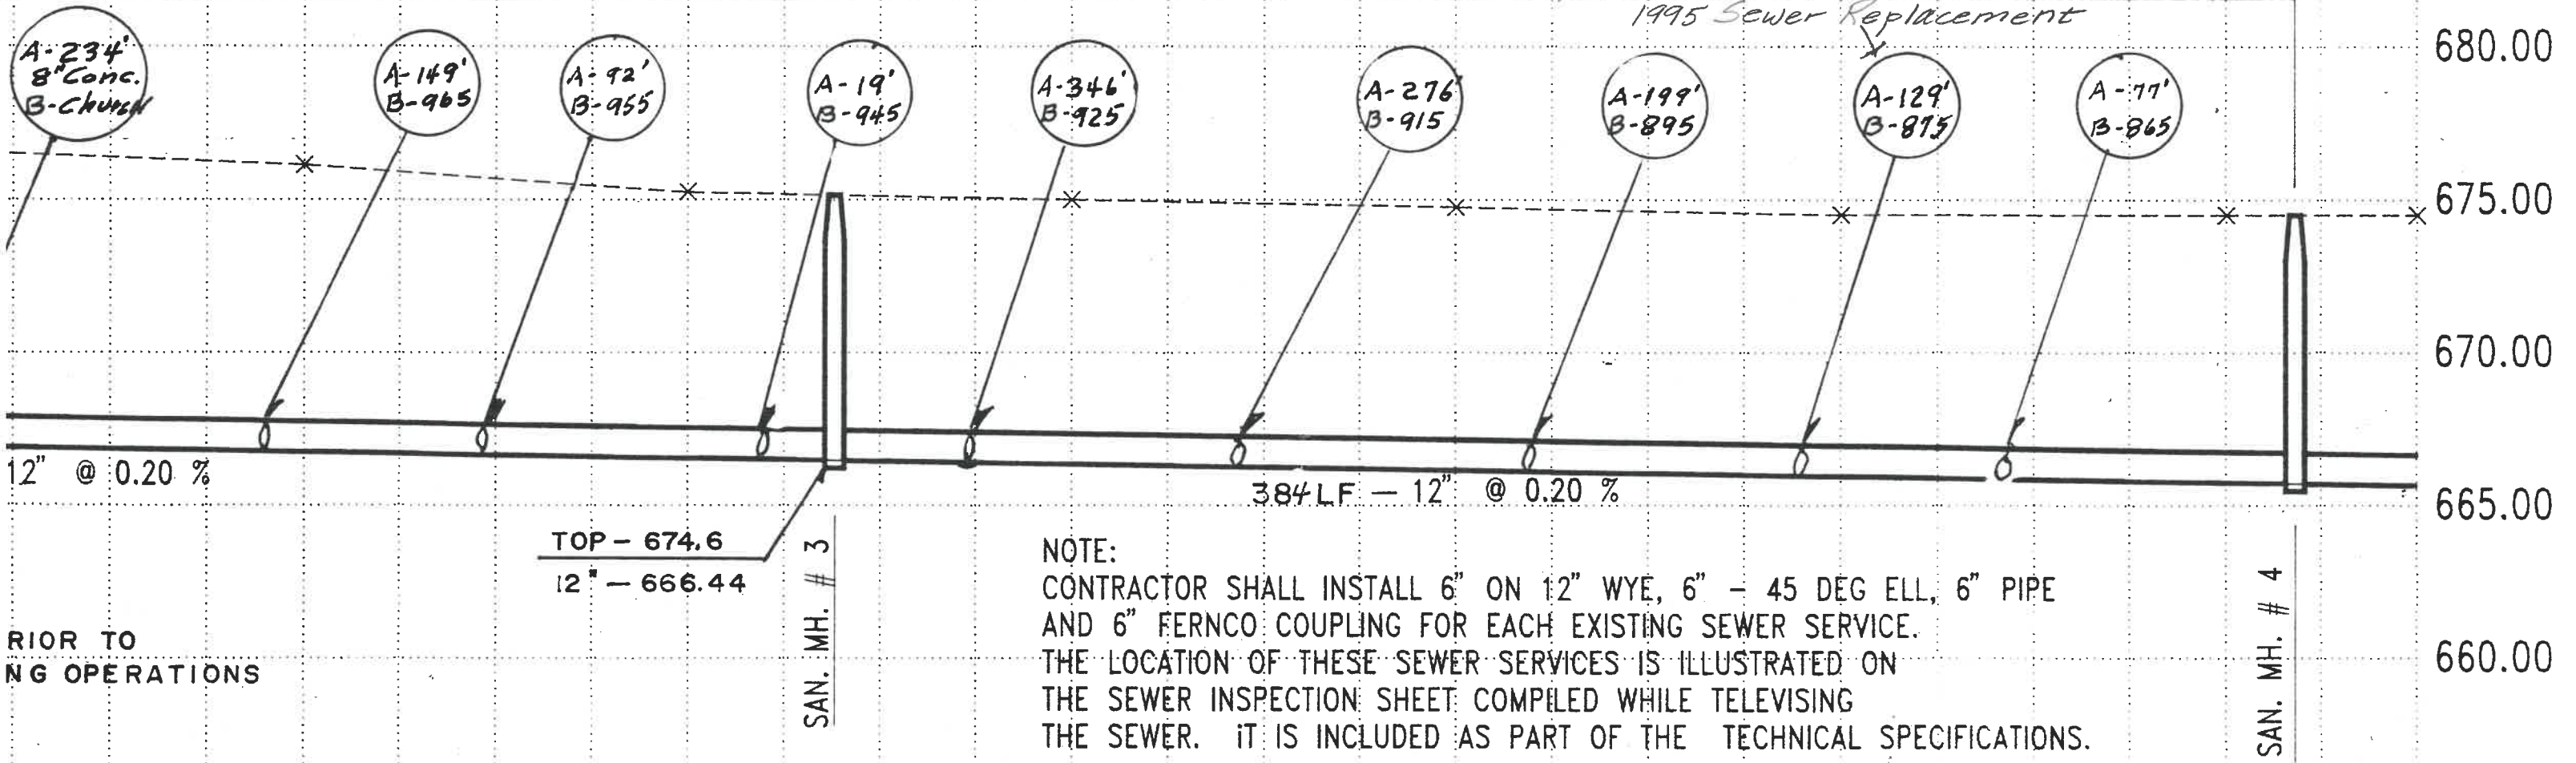

RIOR TO  
NG OPERATIONS

TOP - 674.6  
12" - 666.44

SAN. MH. # 3

384 LF - 12" @ 0.20 %

SAN. MH. # 4