


EXISTING SANITARY MANHOLE # 2
CONTRACTOR SHALL REMOVE AND REPLACE

EXISTING SANITARY MANHOLE # 3
CONTRACTOR SHALL REMOVE AND REPLACE

*A = Distance from Tee to Downstream M.H.
1995 Sewer Replacement*

818 LF - 12" SANITARY SEWER REPLACEMENT IN PLACE

680.00
675.00
670.00
665.00
660.00

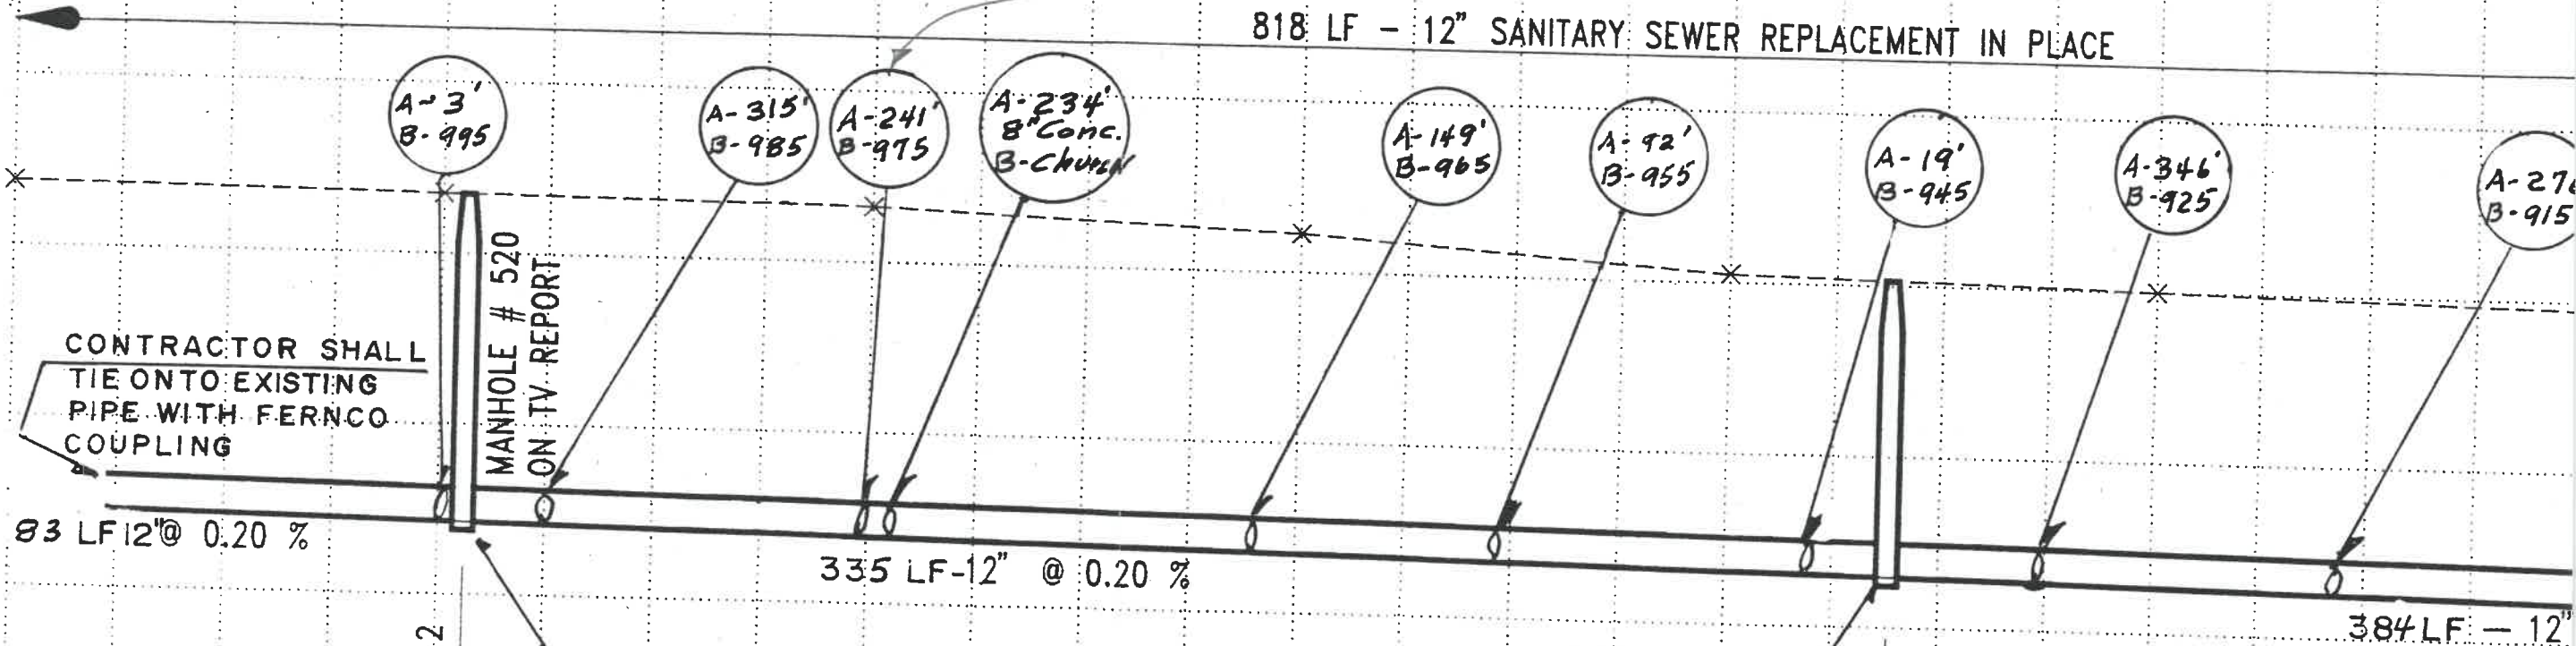

CONTRACTOR SHALL TIE ONTO EXISTING PIPE WITH FERNCO COUPLING

MANHOLE # 520 ON TV REPORT

83 LF 12" @ 0.20 %

335 LF - 12" @ 0.20 %

384 LF - 12"

TOP - 676.2
12" - 667.12
FIELD VERIFY THIS PRIOR TO START OF PIPE LAYING OPERATIONS

TOP - 674.6
12" - 666.44

SAN. MH. # 2

SAN. MH. # 3

NOTE:
CONTRACTOR SHALL INSTALL 6" AND 6" FERNCO COUPLING FOR THE LOCATION OF THESE SEWER. THE SEWER INSPECTION SHEET THE SEWER. IT IS INCLUDED

975 Ken. Worth