

PERMIT

CITY OF NAPOLEON, OHIO — DEPT. OF BUILDING & ZONING
255 W. Riverview Avenue, Napoleon, Ohio 43545 (419) 592-4010

Permit No. 174-79 Date Dec. 12, 1979
Job Location 25 Lafayette Dr. Valuation \$ 300.00
Owner Harold Marshall Address 25 Lafayette Dr.
Contractor Self Telephone No. 599-4513
Address _____
Electric Contractor _____
Plumbing Contractor _____
Mechanical Contractor _____

This permit is issued for work described in the plans, specifications, and/or application submitted, as approved by the Building Commissioner of the City of Napoleon, Ohio. Work shall conform to all pertinent construction and land use Codes and Ordinances.

Work Information:

Residential Accessory Bldg. Commercial _____ Industrial _____
New Construction X Addition _____ Remodel _____
Brief Description of Work Metal building on wooden floor

ISSUED BY R.E. Johnson DEPT. OF BUILDING & ZONING
Building Official

It is the owners or contractors responsibility to call the Building Department for the following (X) inspections:

- _____ Footing excavation prior to placing concrete.
- _____ Footing drains and foundation prior to backfill.
- _____ Prepared sub-grade prior to placing concrete floor slab.
- _____ Sanitary sewer
- _____ Rough-in electrical, plumbing and service framing prior to installing wall board.
- _____ Final electrical, plumbing and heating.
- X Final building inspection, prior to occupancy.

PERMIT & FEES

Building Permit	\$ <u>-0-</u>
Electrical Permit	\$ _____
Plumbing Permit	\$ _____
Mechanical Permit	\$ _____
Demolition Permit	\$ _____
Zoning Permit	\$ <u>-0-</u>
Sign Permit	\$ _____
Water Tap	\$ _____
Sewer Tap	\$ _____
Temp. Elec.	\$ _____
Other _____	\$ _____
TOTAL FEES	\$ <u>-0-</u>
LESS FEES PAID	\$ _____
BALANCE DUE	\$ <u>-0-</u>

Permit is not valid until all fees are paid in full, and shall be void if work is not started within six months of date above.

CITY OF NAPOLEON
BUILDING INSPECTION DEPARTMENT
APPLICATION FOR BUILDING PERMIT
(please print or type)

The undersigned hereby makes application for construction, installation, or alternation work as herein specified, agreeing to do all such work in strict accordance with the City of Napoleon's adopted Building Codes.

Location of project ~~Back Yard~~ Cost of Project \$300.⁰⁰

Owner's Name Harold Marshall Address 35 Lafayette Dr.

Contractor None → Self Telephone No. 599-4513

Address _____

Lot Information: (not required for siding job)

Lot No. 35 Subdivision Riviera Heights

Zoning District _____ Lot Size 125'-156ft X 141'-77ft. Area _____ sq. ft.

Setbacks: Front 100' Right Side 100' Left Side 30' Rear 15'

Work Information:

Residential Yes Commercial _____ Industrial _____

New Construction Yes Addition _____ Remodel _____

Accessory Building Yes Siding _____

Brief Description of Work: Metal Bldg. on wooden floor
Specific Type

Size: Length 9' Width 10' No. of Stories 1

Area: 1st Floor _____ sq. ft. Basement _____ sq. ft.

2nd Floor _____ sq. ft. Accessory Building _____ sq. ft.

3rd Floor _____ sq. ft. Other _____ sq. ft.

Additional Information: Bldg. is behind the house.

*APPLICATION FOR PERMIT SHALL BE ACCOMPANIED BY TWO COMPLETE SETS OF PLANS INCLUDING: ELEVATIONS, FLOOR PLANS, CROSS SECTIONS AND PLOT PLAN. IF ADDITION OR REMODELING, SHOW ALL EXISTING STRUCTURES AND THEIR SIZE AND LOCATION. ALL PLANS SHALL BE DRAWN TO SCALE.

Date 12/11/79 Applicant's Signature Harold Marshall

PERMIT NO. 174 79

PERMIT

CITY OF NAPOLEON, OHIO — DEPT. OF BUILDING & ZONING
255 W. Riverview Avenue, Napoleon, Ohio 43545 (419) 592-4010

Permit No. 174-79 Date Dec. 12, 1979
 Job Location 25 Lafayette Dr. Valuation \$ 300.00
Address
 Owner Harold Marshall Address 25 Lafayette Dr.
Name
 Contractor Self Telephone No. 599-4513
 Address _____
 Electric Contractor _____
 Plumbing Contractor _____
 Mechanical Contractor _____

This permit is issued for work described in the plans, specifications, and/or application submitted, as approved by the Building Commissioner of the City of Napoleon, Ohio. Work shall conform to all pertinent construction and land use Codes and Ordinances.

Work Information:

Residential Accessory Bldg. Commercial _____ Industrial _____
No. dwelling units
 New Construction X Addition _____ Remodel _____
 Brief Description of Work Metal building on wooden floor

ISSUED BY R.E. Johnson DEPT. OF BUILDING & ZONING
Building Official

It is the owners or contractors responsibility to call the Building Department for the following (X) inspections:

- _____ Footing excavation prior to placing concrete.
- _____ Footing drains and foundation prior to backfill.
- _____ Prepared sub-grade prior to placing concrete floor slab.
- _____ Sanitary sewer
- _____ Rough-in electrical, plumbing and service framing prior to installing wall board.
- _____ Final electrical, plumbing and heating.
- X _____ Final building inspection, prior to occupancy.

PERMIT & FEES

Building Permit	\$ <u>-0-</u>
Electrical Permit	\$ _____
Plumbing Permit	\$ _____
Mechanical Permit	\$ _____
Demolition Permit	\$ _____
Zoning Permit	\$ <u>-0-</u>
Sign Permit	\$ _____
Water Tap	\$ _____
Sewer Tap	\$ _____
Temp. Elec.	\$ _____
Other _____	\$ _____
TOTAL FEES	\$ <u>-0-</u>
LESS FEES PAID	\$ _____
BALANCE DUE	\$ <u>-0-</u>

Permit is not valid until all fees are paid in full, and shall be void if work is not started within six months of date above.

INSPECTION RECORD

UNDERGROUND		ROUGH-IN & FINAL			
Type	Date	By	Type	Date	By
PLUMBING	Sewer Connection		Drainage, W. & Vent		
	Building Sewer		Water Piping		
	Water Piping		Condensate Lines		
			Indirect Waste		
ELECTRICAL	Floor Ducts Raceways		Rough Wiring		
	Conduits & or Cable		Conduits/ Cable		
	Grounding & or Bonding		Service Panel Switchboard		
			Subpanels		
			<input type="checkbox"/> Range <input type="checkbox"/> Dryer		
MECHANICAL	Refrigerant Piping		Refrigerant Piping		
	Ducts/ Plenums		Ducts/ Plenums		
			Ventilation <input type="checkbox"/> Supply		
			<input type="checkbox"/> Exhst.		
BUILDING	Location, Set-backs, Esmt(s)		Wall Construction		
	Excavation		Crawl Space <input type="checkbox"/> Vent <input type="checkbox"/> Access		
	Footings & Reinforcing		Floor System(s)		
	Sub-soil Drain		Roof System		
	Foundation Walls		Fire Wall(s)		
	Floor Slab		Roof Cover. Roof Drain		
	FINAL APPROVAL BLDG. DEPT		FINAL APPROVAL		
			Certificate of Occupancy Issued #		

4/24/77 BT

100 run 1-27-77 still good

2 in sample

no good

CITY OF NAPOLEON
BUILDING INSPECTION DEPARTMENT
APPLICATION FOR CONSTRUCTION PERMIT
(PLEASE PRINT OR TYPE)

854-77
\$72.00

The undersigned hereby makes application for the construction, installation, replacement or alteration as herein specified, agreeing to do all such work in strict accordance with the City of Napoleon's Building Code for 1, 2 and 3 Family Buildings.

Owner's Name Beck's Const Address RR 3 Nap. O.

Builder's Name Beck's Const Address RR 3 Nap O Tel. 592 8307

LOT INFORMATION: (Not required for roofing or siding job.)

Location of Project 25 LaFayette Drive Lot # 35

Subdivision Riviera Heights Lot Area _____ Sq. Ft.

Yard Set Back: Front _____ Rear as Plot Plan Left Side _____

Right Side _____ Zoning District _____

BUILDING INFORMATION:

Single Double _____ Multiple _____ New Construction

Addition _____ Remodel _____ Attached Garage

Detached Garage _____ Accessory Building _____ Replacement _____

Brief Description of Work: New Brick + glu Slided

Size: Length 60'10" Width 37'10" No. of Stories _____

Floor Area: 1st Floor 1350 Sq. Ft. 2nd Floor _____ Sq. Ft.

3rd Floor _____ Sq. Ft. Basement _____ Sq. Ft.

Unfinished Attic _____ Garage 572

Foundation: Piers 36x36 Full Basement _____ Part Basement _____

Concrete 8" Thickness Block 8x8x16 Size

Walls: Frame _____ Block _____ Brick Other Flu.

Specific Type of Exterior Siding Brick + Flu.

APPLICATION FOR PERMIT SHALL BE ACCOMPANIED BY TWO COMPLETE SETS OF PLANS INCLUDING: ELEVATIONS, FLOOR PLANS, CROSS SECTIONS AND PLOT PLAN. IF ADDITIONS OR REMODELING, SHOW ALL EXISTING STRUCTURES AND THEIR SIZE AND LOCATION. ALL PLANS SHALL BE DRAWN TO SCALE.

ESTIMATED COST OF COMPLETED PROJECT: \$42,000

DATE 10/26/77 APPLICANT'S SIGNATURE Robert P Beck
OWNER-BUILDER-AGENT

Date: 10-28-77

Electric Distribution Superintendent
Building Inspector - Building Department

For the installation of 200 AMP. electrical
service, located South NORTH SIDE, MIDDLE OF HOUSE

Building address: 25 LAFAYETTE DR. (LOT 35)

Not Approved 11-4-77

Supt. _____ Date 11-4-77

Reason also Can Come off Maypole for lot 34

CITY OF NAPOLEON
 BUILDING INSPECTION DEPARTMENT
 APPLICATION FOR ELECTRICAL PERMIT
 (PLEASE PRINT OR TYPE)

TOTAL
 16.95

\$1.00 BASE

The undersigned hereby makes application for the installation, replacement, or alteration of electrical equipment as herein specified, agreeing to do all such work in strict accordance with the City of Napoleon's adopted Electrical Code for 1, 2 and 3 Family Buildings.

Owner's Name _____ Address _____ Tel. _____

Contractor's Name _____ Address _____ Tel. _____

LOT INFORMATION:

Location of Project _____ Zoning District _____

BUILDING INFORMATION:

Single Family _____ Double Family _____ Multiple Family _____

New Construction _____ Existing _____ Addition _____

Replacement _____ Remodel _____ Service Change _____

Size: Total Square Foot Per Floor _____ No. of Stories _____

DESCRIPTION OF WORK

Size of Service 200 AMP. Service Charge Only No (Yes or No)

Total Number of New Circuits 20 Total Number of New Circuits Excluding Appliance Circuits 13

APPLIANCE CIRCUITS: (Indicate quantity)

Electric Range 1 Range Hood 1 Clothes Dryer 1 Dishwasher 1

Air Conditioner 0 Attic Fan Blower 0 Room Exhaust Fan 2

Disposal 1 Hot Water Heater 1 Electric Oven 1

Require Temporary Electric yes (Yes or No)

Note: G.F.I.C. required for all temporary electric with approved ground rod at service

APPLICATION FOR PERMIT SHALL BE ACCOMPANIED BY TWO COMPLETE SETS OF PLANS INCLUDING: ELECTRICAL LAY-OUT AND RISER DIAGRAM.


ESTIMATED COST OF COMPLETED PROJECT:

DATE 10/26/77

APPLICANT'S SIGNATURE

Robert J. Beck
 OWNER-CONTRACTOR-AGENT

20
 10
 11
 19
 2
 1.00
 8.00
 6.75
 1.20
 16.95

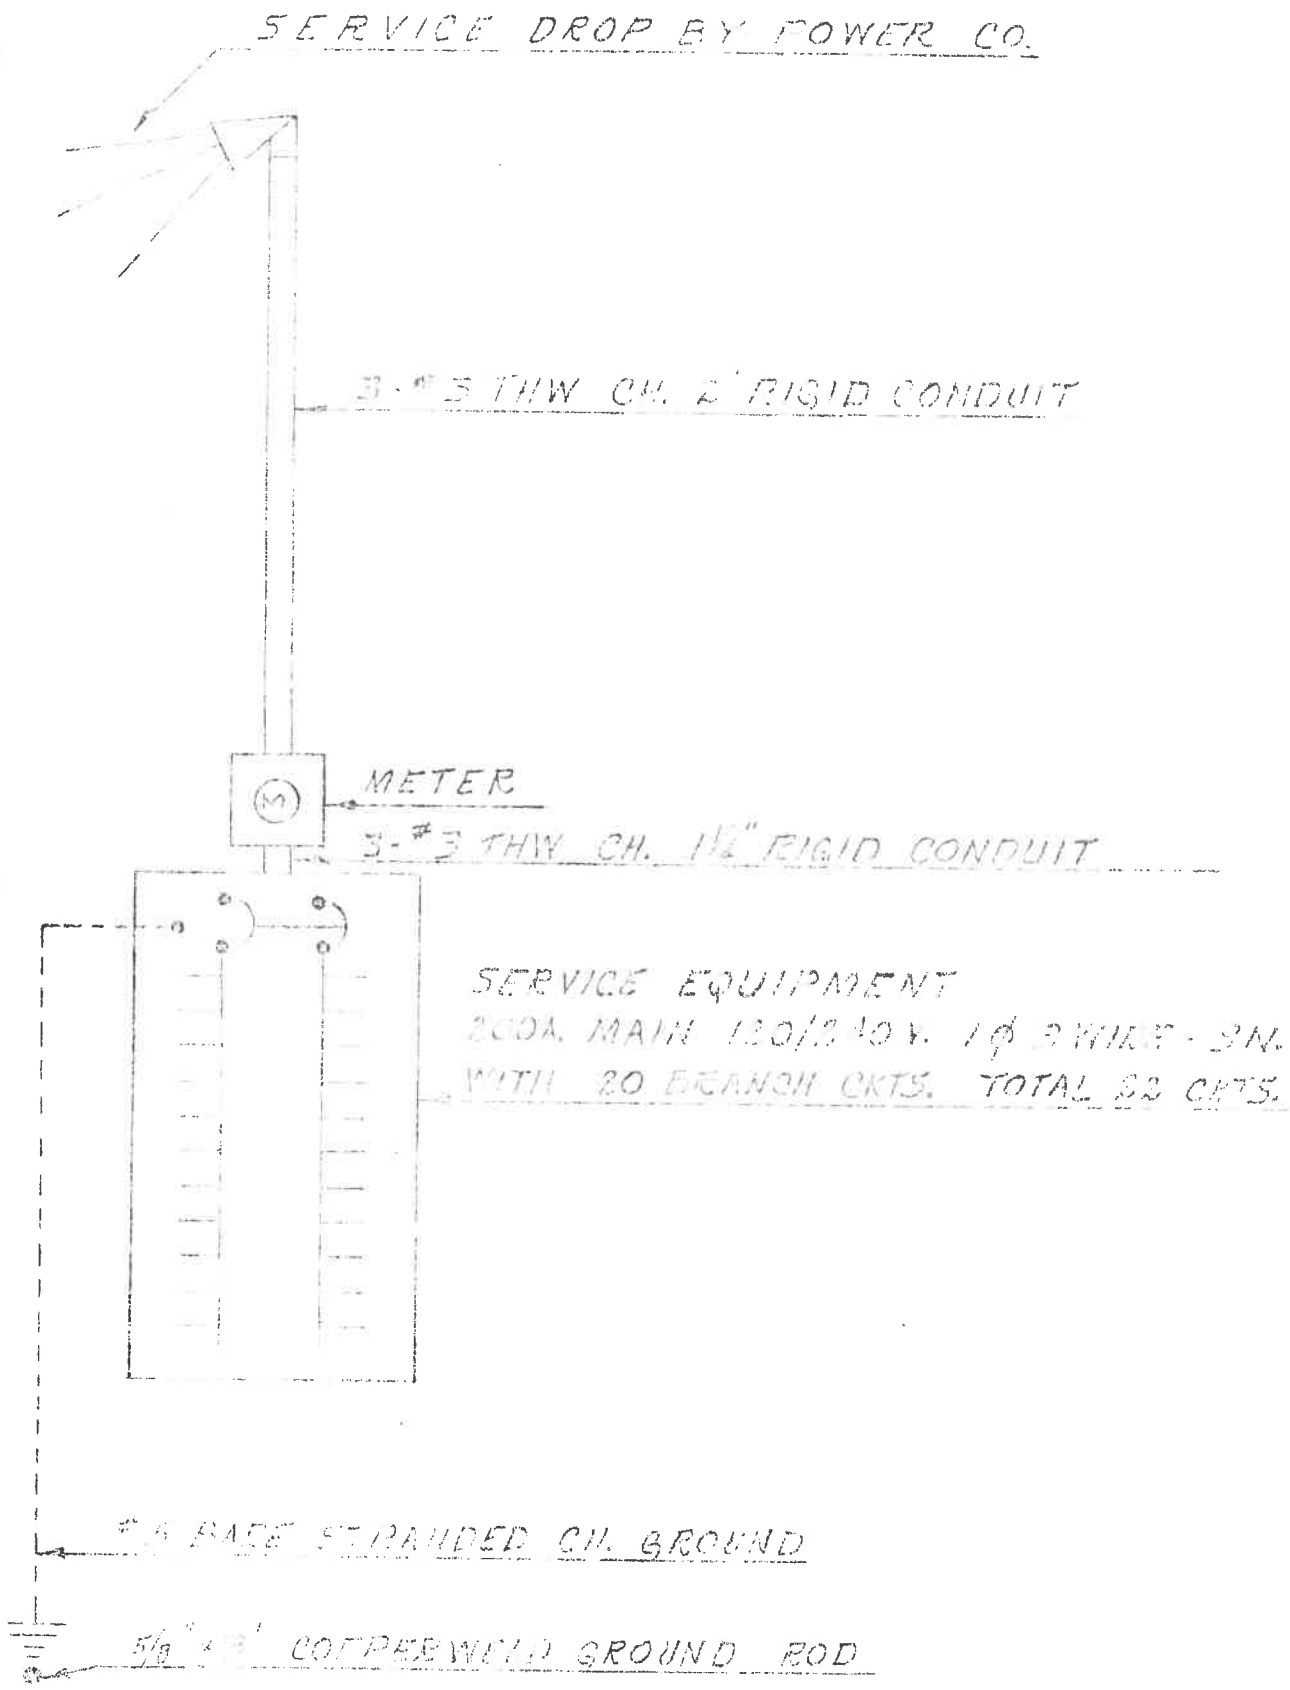

RISER DIAGRAM

Distribution Superintendent
Building Inspector - Building Department

Date: 10-28-77

the proposed installation of 3/4" Plastic water tap
OF PROPOSED USE.

address: 25 ~~LAFFAYETTE~~ LAFFAYETTE Lot # 35

Not Approved

bulky
Nov 4, 1977
Date

g. Service - 6" line by sewer

CITY OF NAPOLEON
 BUILDING INSPECTION DEPARTMENT
 APPLICATION FOR PLUMBING PERMIT
 (PLEASE PRINT OR TYPE)

3.00
 + 8.00
\$11.00

The undersigned hereby makes application for the installation, replacement or alteration of plumbing system or device as herein specified, agreeing to do all such work in strict accordance with the City of Napoleon's adopted Plumbing Code for 1, 2 and 3 Family Buildings.

Owner's Name _____ Address _____

Contractor's Name _____ Address _____ Tel. _____

BUILDING INFORMATION:

Single Family _____ Double Family _____ Multiple Family _____ New Construction _____

Addition _____ Remodel _____ Replacement _____ No. of Stories _____

DESCRIPTION OF WORK

Drainage Pipe of: Cast Iron _____ Copper _____ Other Plastic

Size of Main Building Drain: 4" X Other _____

Size of Main Vent Stack: 3" _____ 4" X Other _____

Require Water Tap: yes (Yes or No) Require Sewer Tap: _____ (Yes or No)

Size and Type of Water Tap 3/4 plastic

Size and Type of Sewer Tap _____ Type of Joints Seq 1

No. of Water Closets 2 No. of Sump Pumps 0

No. of Bathtubs PK No. of Lavatories 2

No. of Kitchen Sinks 1 No. of Automatic Washers 1

No. of Disposals 1 No. of Hot Water Heaters 1

No. of Dishwashers 1 No. of Shower Receptors 02

No. of Floor Drains 0 Other (specify) _____

Storm Drainage Outlet to: Storm Sewer _____ Other _____

APPLICATION FOR PERMIT SHALL BE ACCOMPANIED BY TWO COMPLETE SETS OF A DRAINAGE ISOMETRIC, WITH ALL PIPES AND TRAPS PROPERLY SIZED. MUST INDICATE TOTAL DRAINAGE FIXTURE UNIT VALUE (dfu).

ESTIMATED COST OF COMPLETED PROJECT: 11.00

DATE _____ APPLICANT'S SIGNATURE Robert L. Beck

OWNER-CONTRACTOR-AGENT

B

PLUMBING

AIR CONDITIONING

HEATING

Residential


Meyers Heating & Plumbing, Inc.

Commercial

2611 N. SCOTT ST.

419-592-6771

NAPOLEON, OHIO 43545

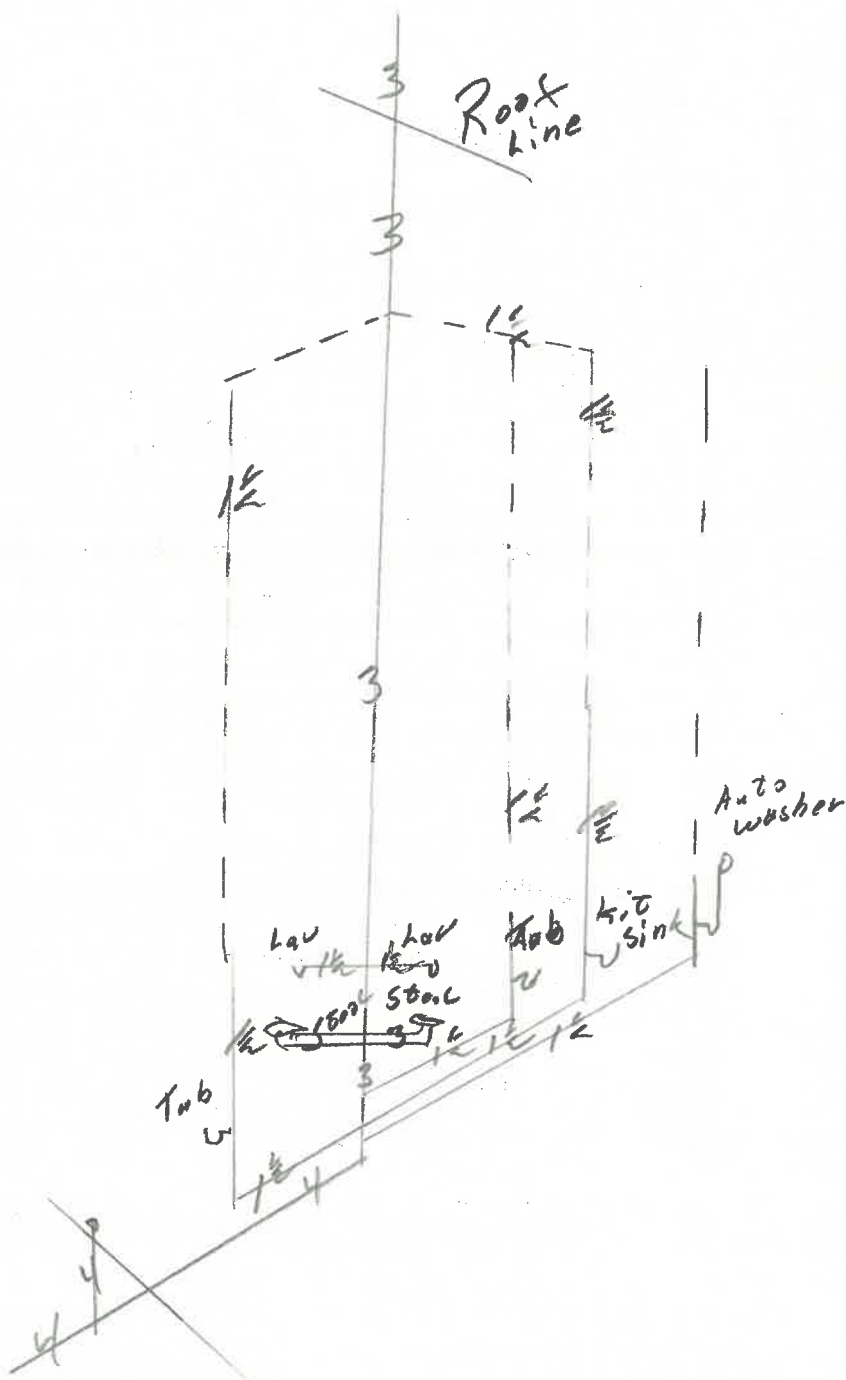

CITY OF NAPOLEON
BUILDING INSPECTION DEPARTMENT
APPLICATION FOR HEATING PERMIT
(PLEASE PRINT OR TYPE)

\$ 9.00

The undersigned hereby makes application for the installation, replacement or alteration of a heating system or device as herein specified, agreeing to do all such work in strict accordance with the City of Napoleon's adopted Mechanical Code for 1, 2 and 3 Family Buildings.

Owner's Name _____ Address _____

Contractor's Name _____ Address _____ Tel. _____

BUILDING INFORMATION:

Single Family _____ Double Family _____ Multiple _____ New Construction _____

Addition _____ Remodel _____ Replacement _____ No. of Stories _____

DESCRIPTION OF WORK

Heating System - Warm Air _____ Hot Water _____ Steam _____ Electric

Unit Heaters _____ Unit Gas Heaters _____ Other Base Board

Type - Gravity _____ Forced _____ Radiant

No. of Thermostatical Heating Zone 9

Hot Water - One Pipe _____ Two Pipe _____ Series Loop _____

Electric Heat - No. of Circuits 3 Other _____

Total Heat Loss of Area to be Heated 13,700 Btu

Rated Capacity of Furnace/Boiler _____ Btu

No. of Furnaces _____ No. of Hot Air Runs _____

No. of Hot Water Radiators _____ Type of Fuel Elect

Heating Units Located: Crawl Space _____ Floor Level Suspended _____



Roof or Exposed to Outside Air _____ Attic _____ Other _____

APPLICATION FOR PERMIT SHALL BE ACCOMPANIED BY TWO COMPLETE SETS OF PLANS INCLUDING: LOCATION OF FURNACE OR UNIT HEATERS AND SIZE AND LOCATION OF FEEDER DUCTS AND RETURN AIR DUCTS. ALL PLANS SHALL BE DRAWN TO SCALE.

ESTIMATED COST OF COMPLETED PROJECT: _____

DATE _____ APPLICANT'S SIGNATURE Robert L. Beech
OWNER-CONTRACTOR-AGENT

PLOT PLAN
 BECK CONSTRUCTION
 LOT 35
 RIVIERA HEIGHTS - FIRST

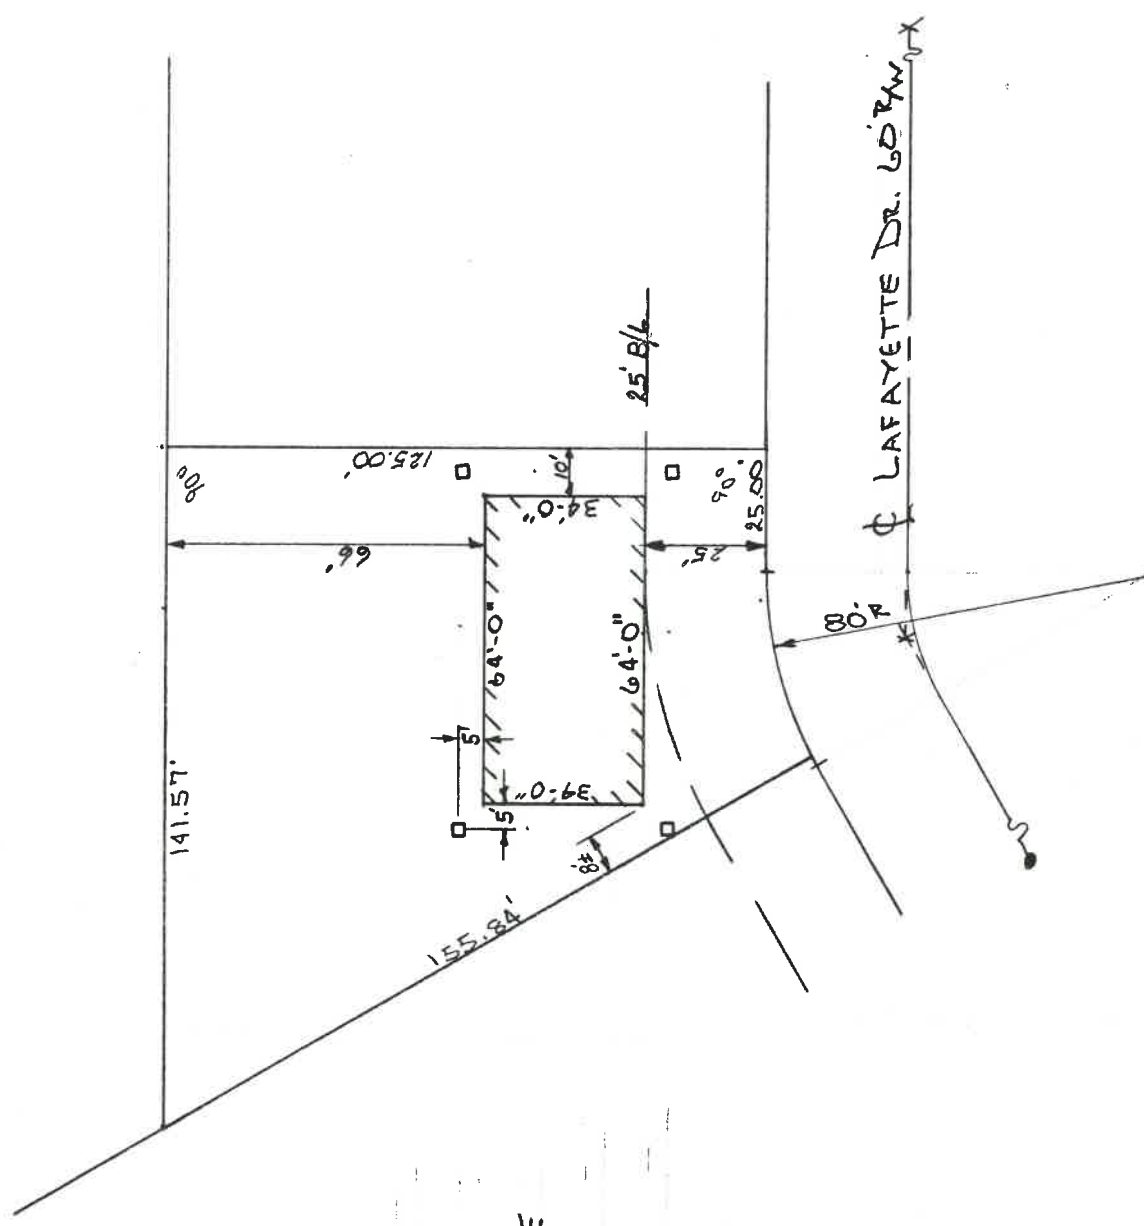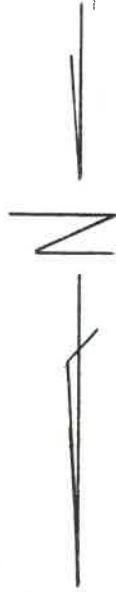

LEGEND

- x -- PK NAIL
 - o -- RAILROAD SPIKE
 - -- WOOD HUB
- SCALE: 1" = 40'

FLOYD G. BROWNE AND ASSOCIATES, LIMITED

