


ASPHALT SHINGLES

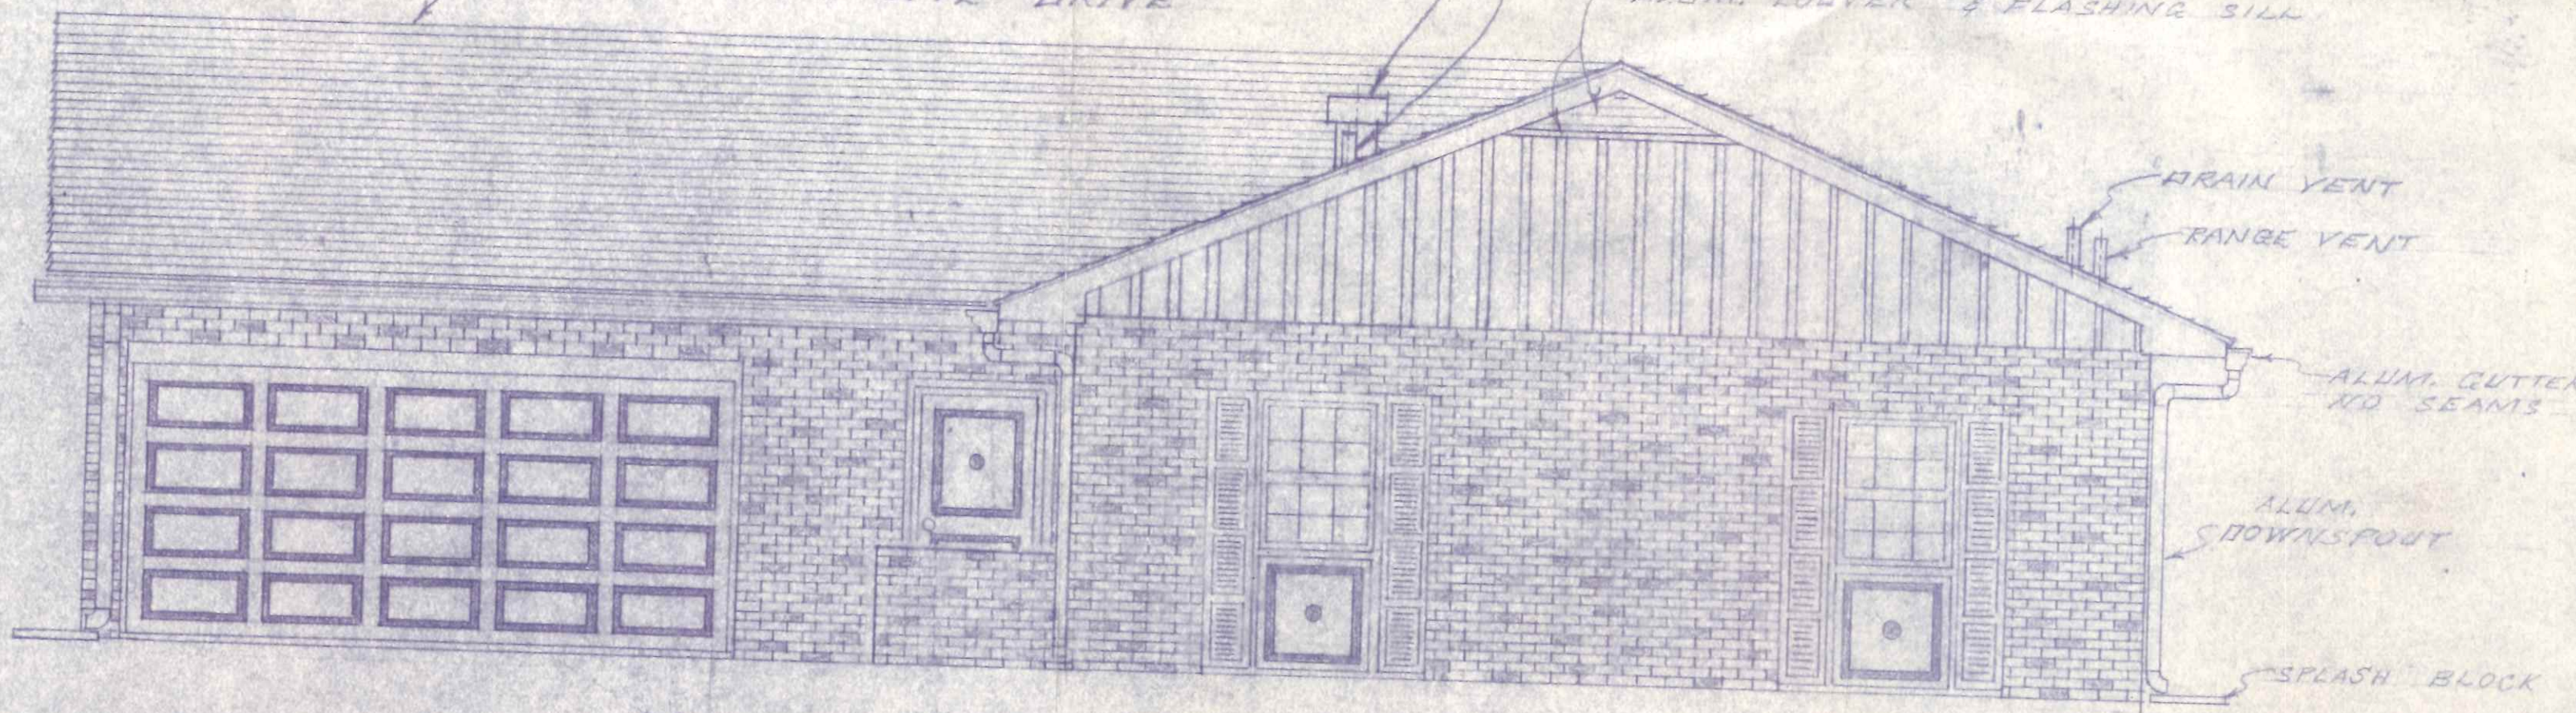


FRONT VIEW WEST SIDE
1/4" = 1'-0" SCALE

CITY OF NAPOLEON
BUILDING DEPT.
Plan Approval
By *REJ* Date 5-24-79

L-RANCH
ALLEN ULRICH


65 Lafayette

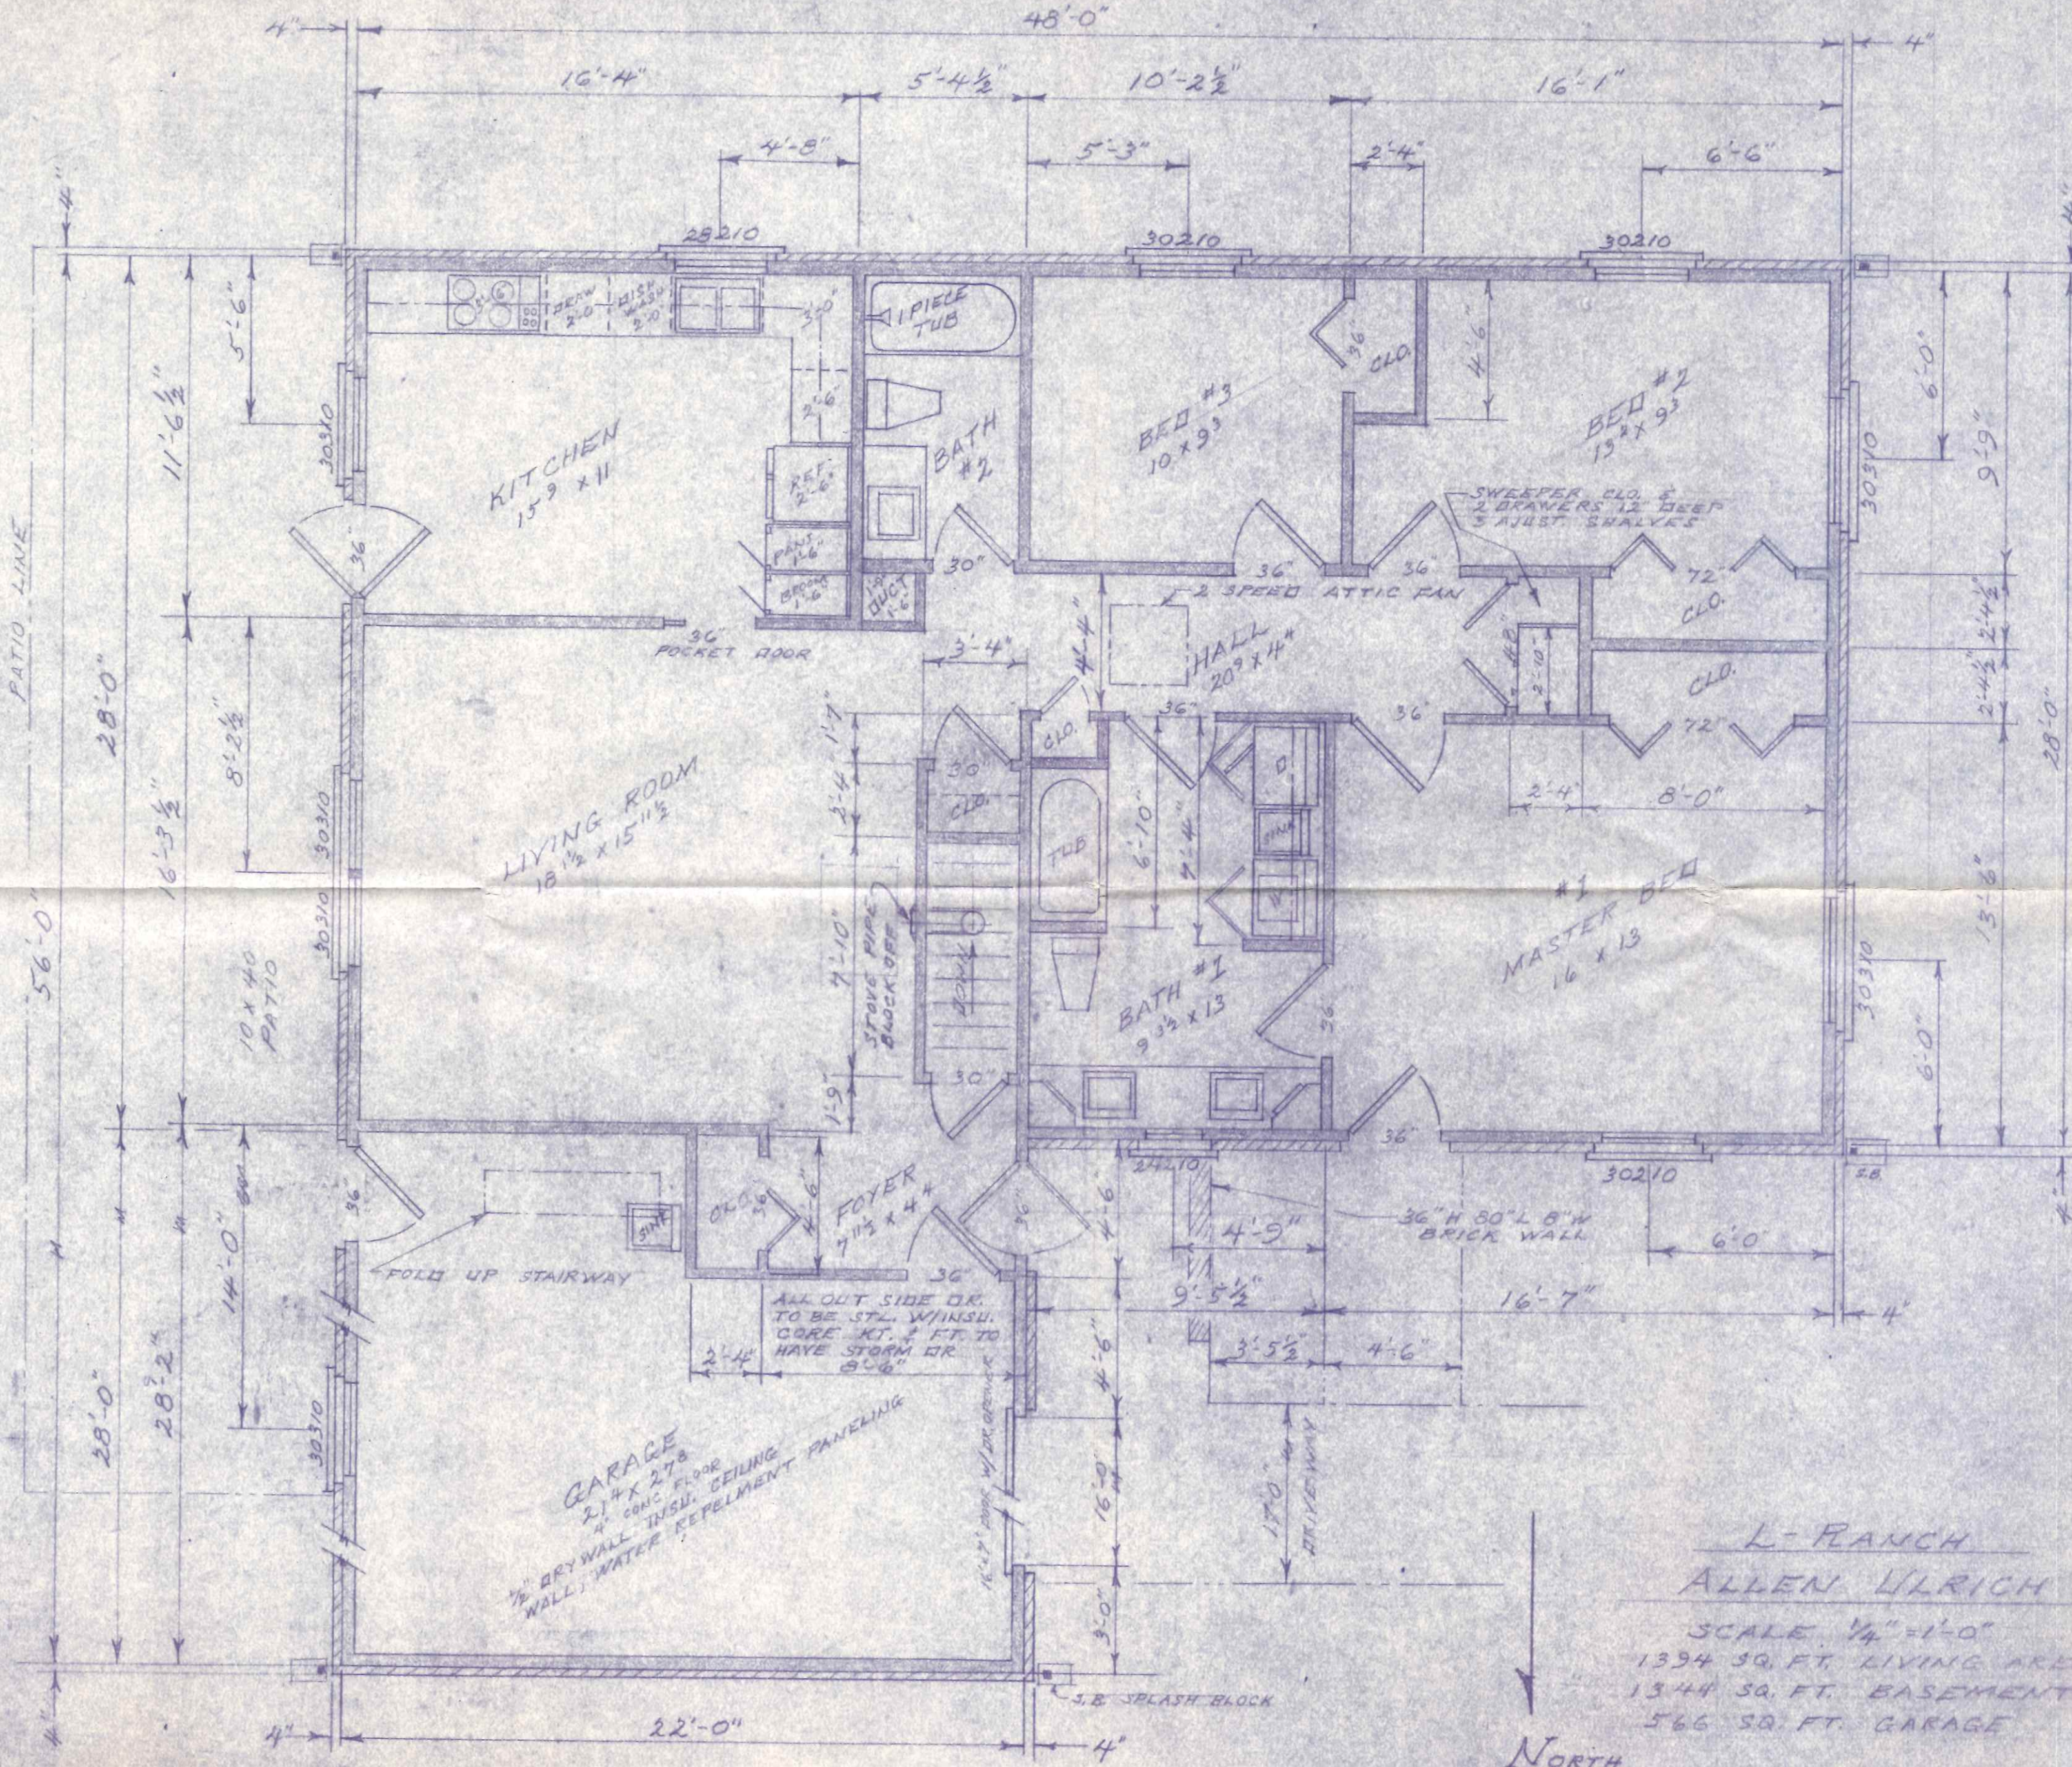


L-RANCH
ALLEN ULRICH

SCALE 1/4" = 1'-0"
 1394 SQ. FT. LIVING AREA
 1344 SQ. FT. BASEMENT
 566 SQ. FT. GARAGE

NORTH

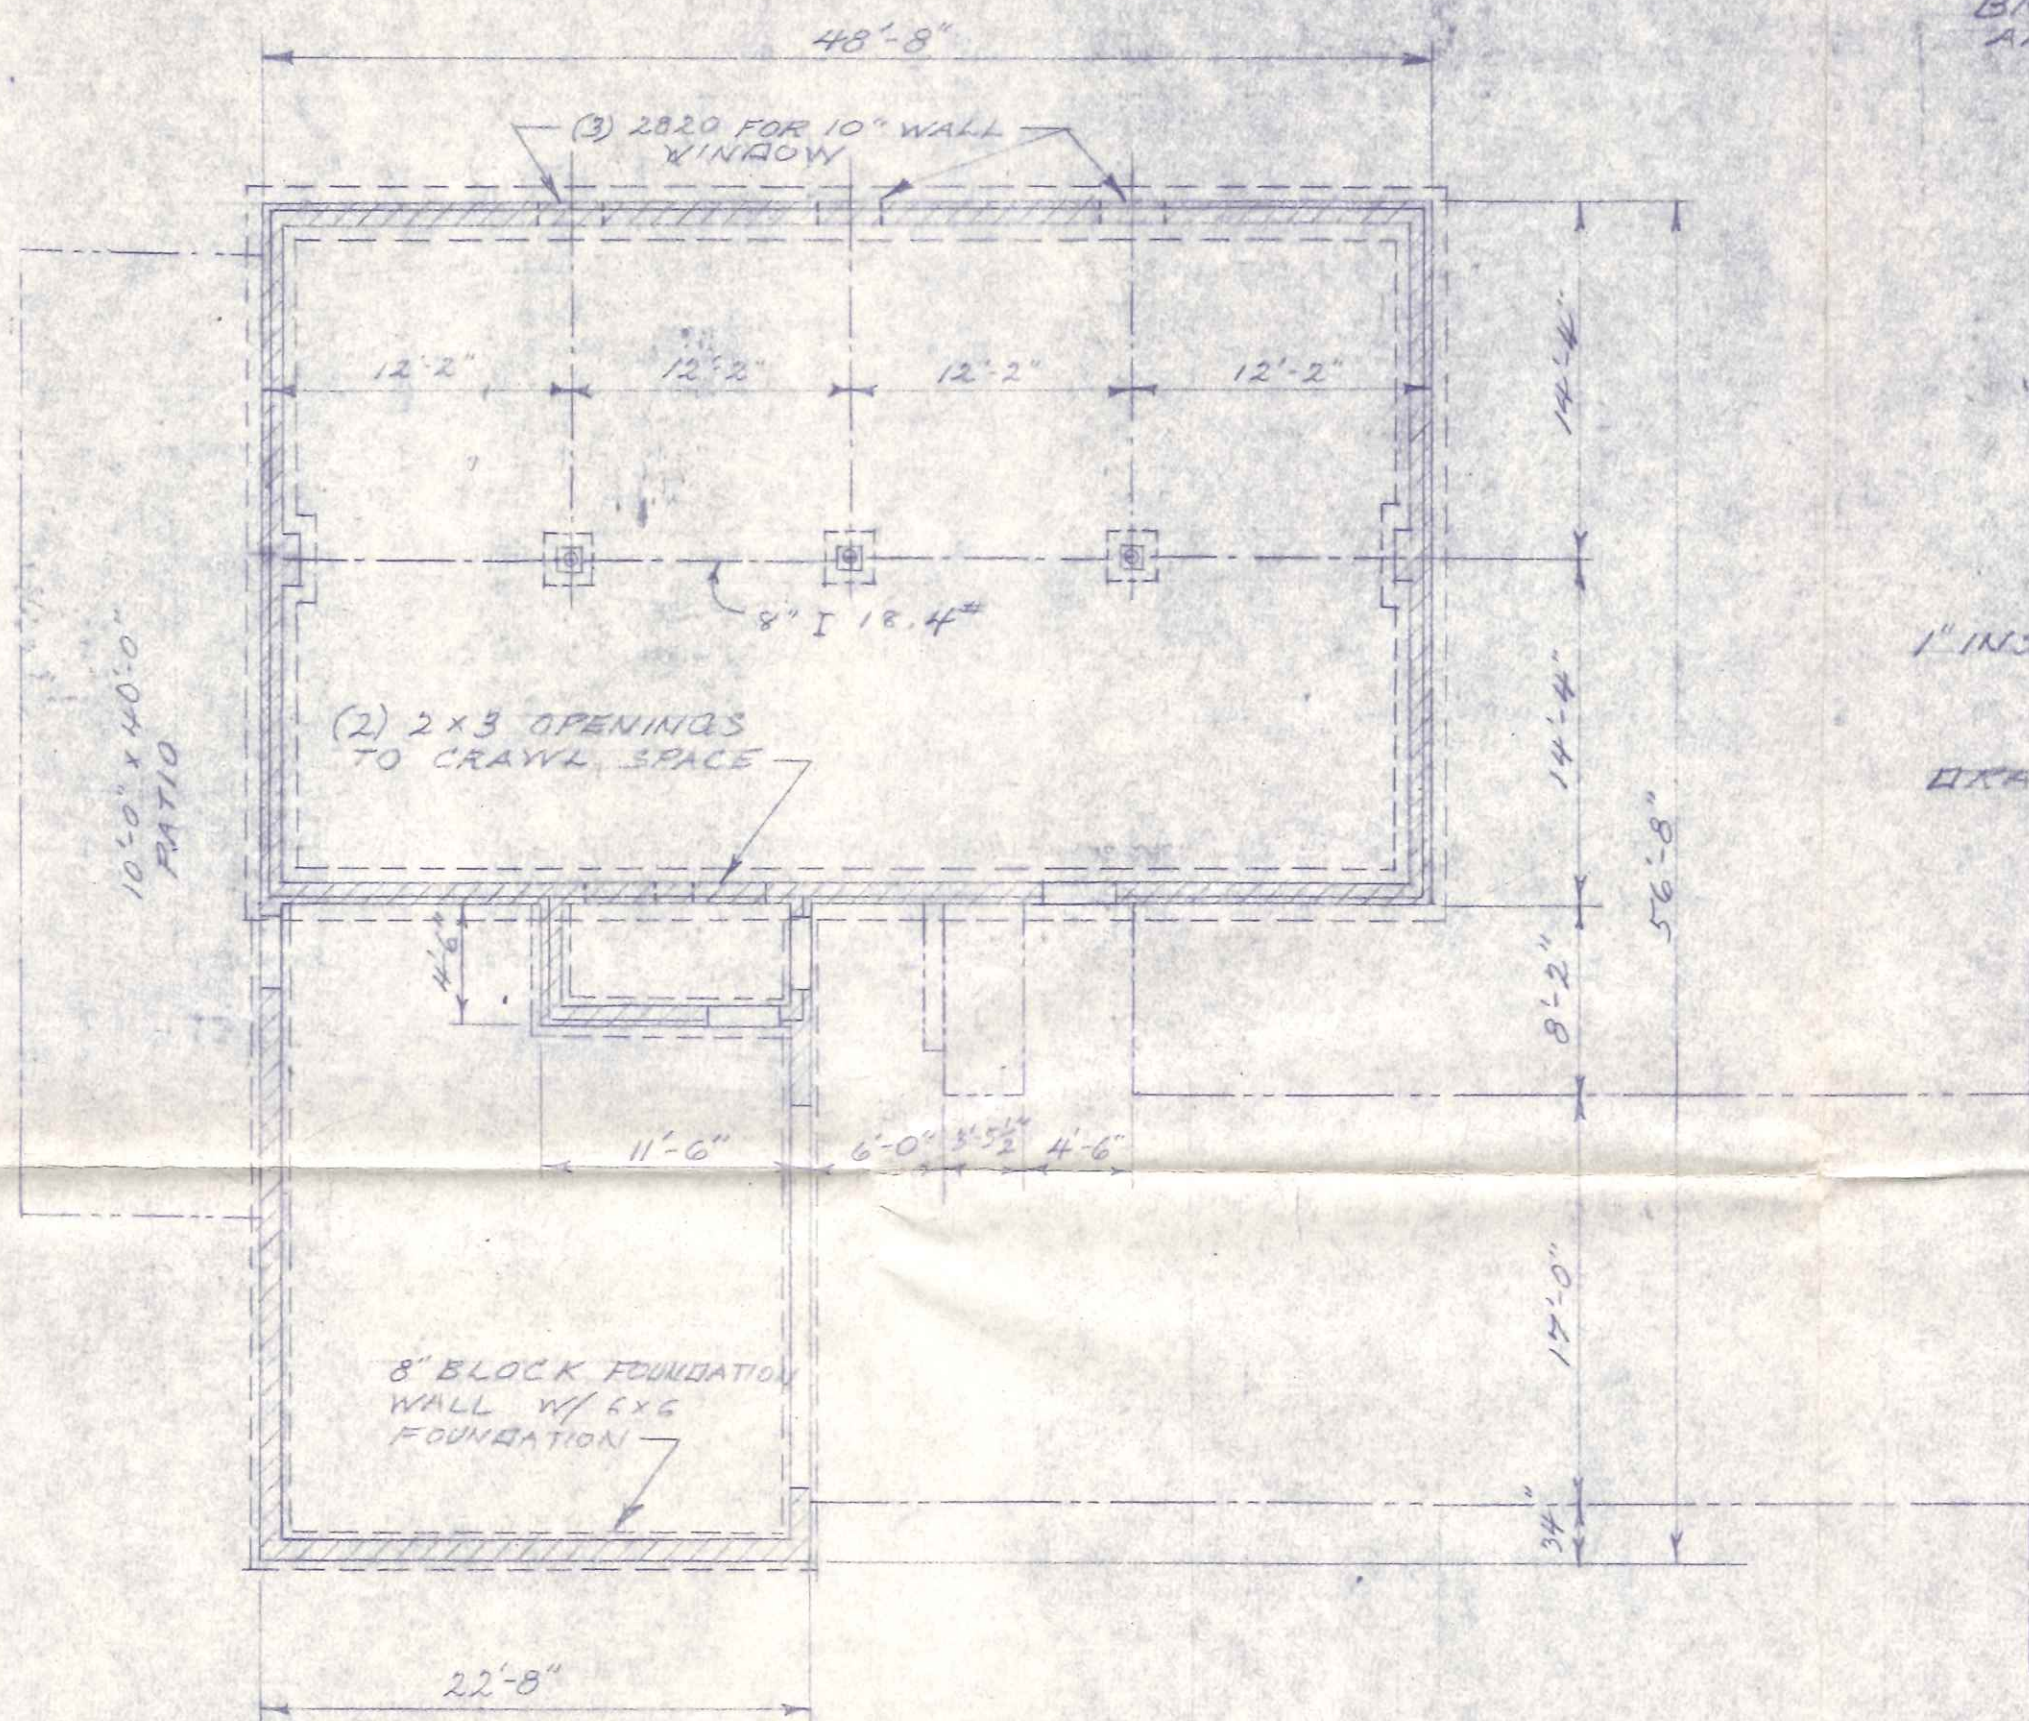

BASMENT & CONCRETE
 SCALE 1/8" = 1'-0"

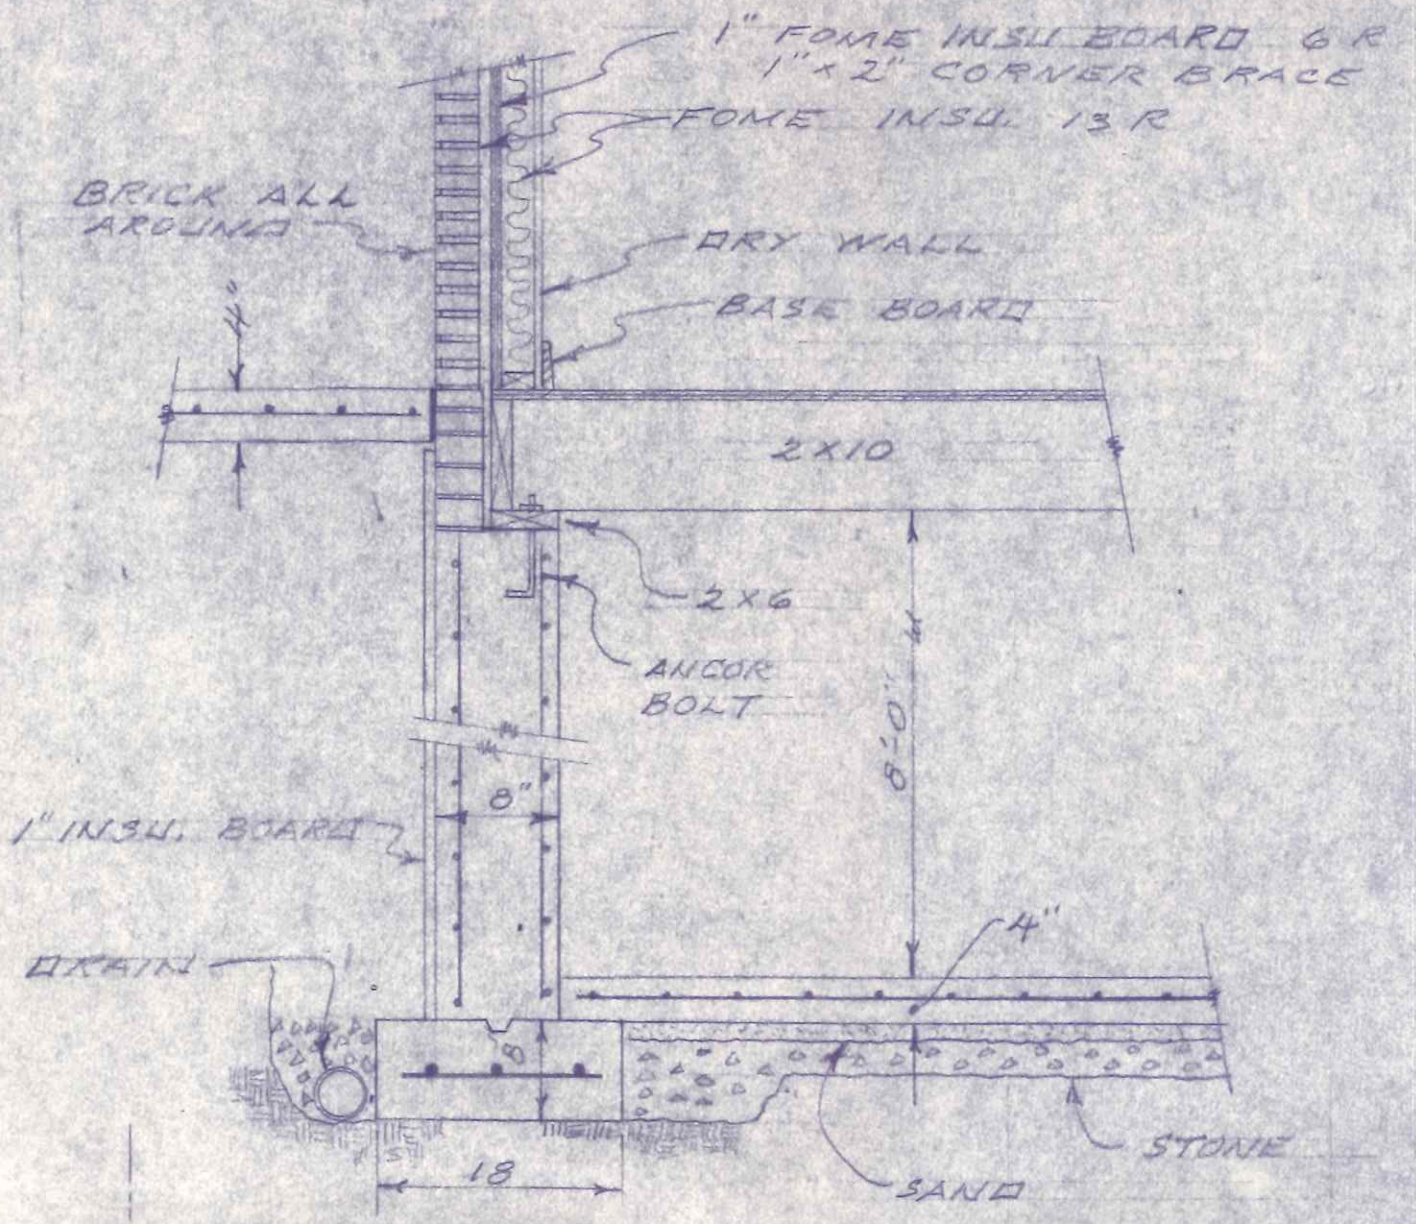

TYP BASMENT & FRAMING WALL
 SCALE 3/4" = 1'-0"