


75 LAFAYETTE DRIVE

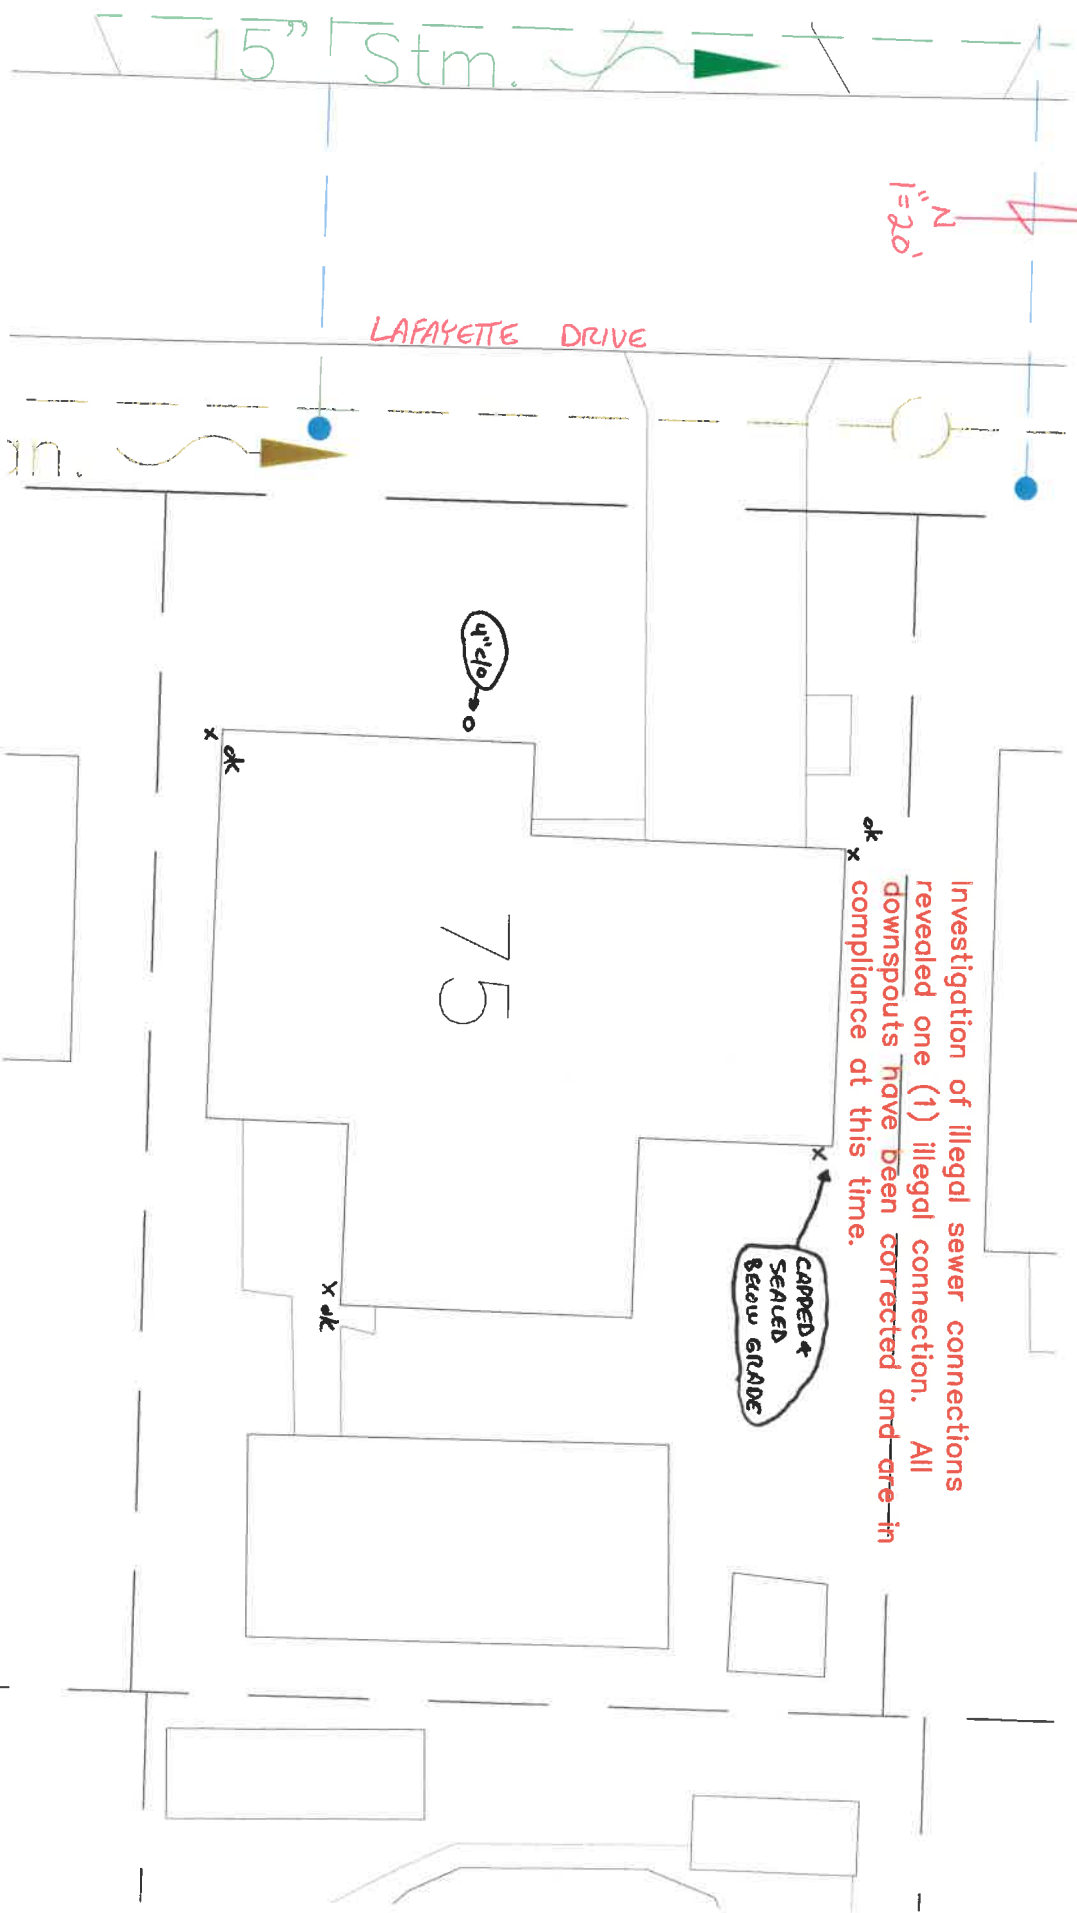

Investigation of illegal sewer connections revealed one (1) illegal connection. All downspouts have been corrected and are in compliance at this time.

SCANNED