


Installer: Miller Constr.

Tom Miller

Date: 8-1-01

4" Sanitary Sewer


Inspected: Rex Moll

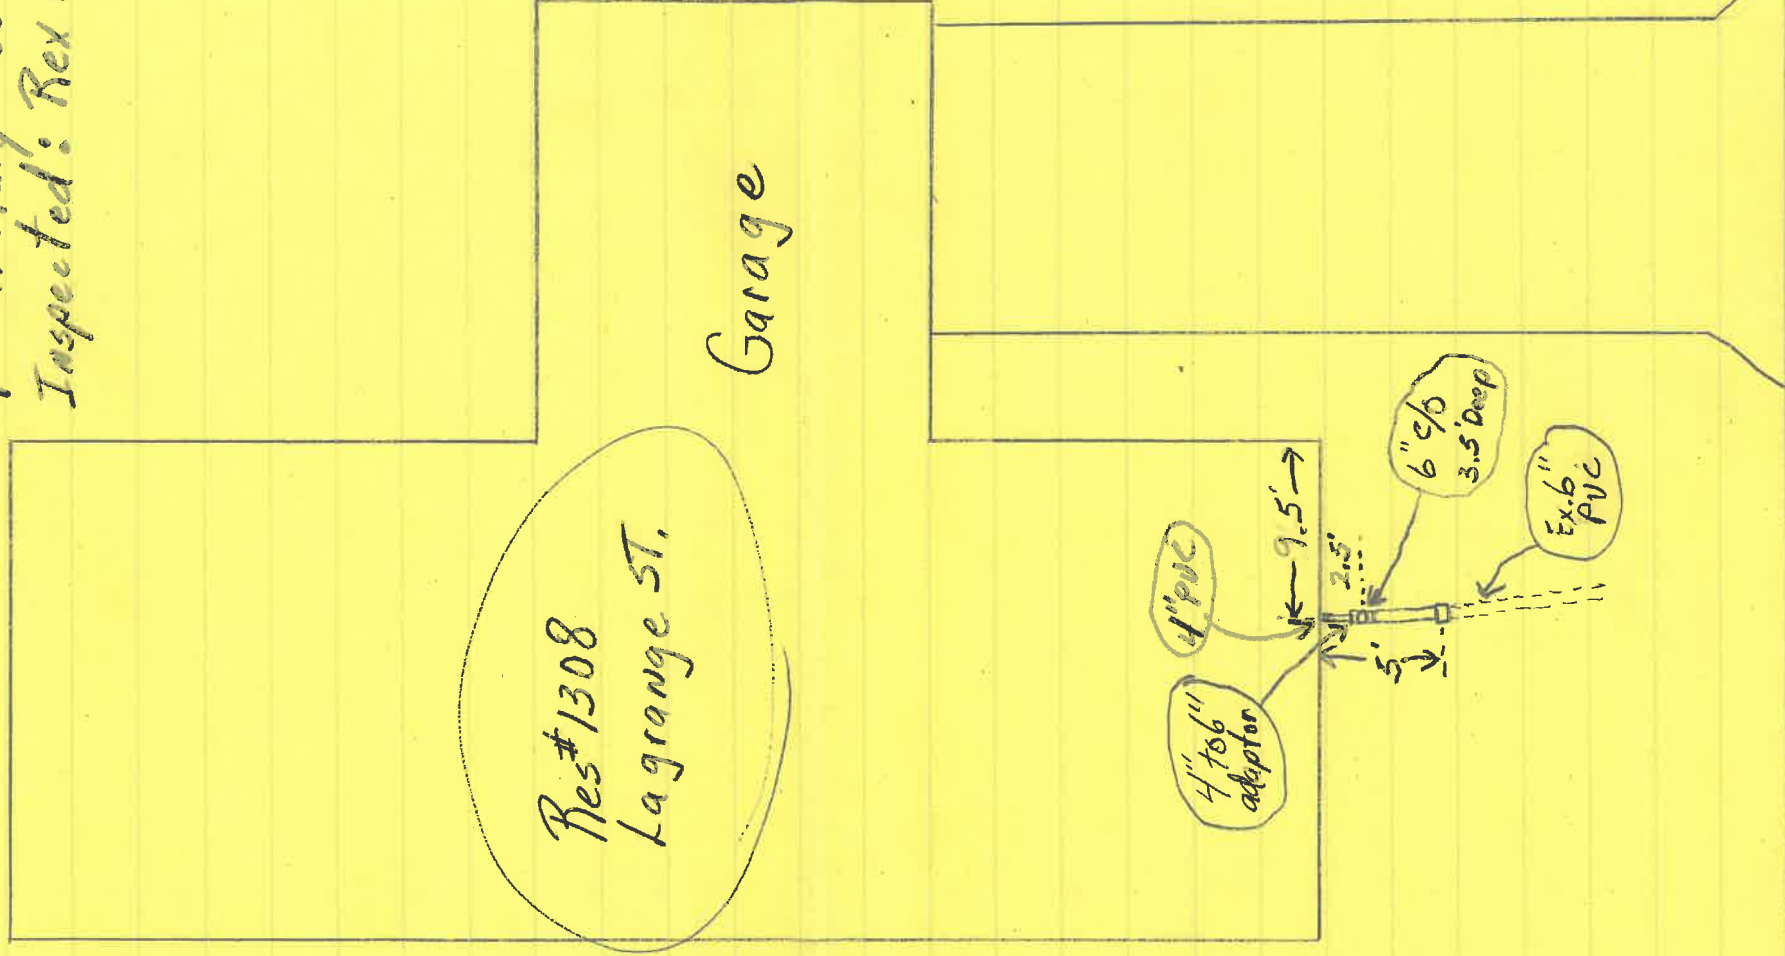

Lagrange St.

North
↑

Installer: Miller Constr.
Tom Miller
Date: 7-31-01
4" storm sewer
Inspected: Rex Moll

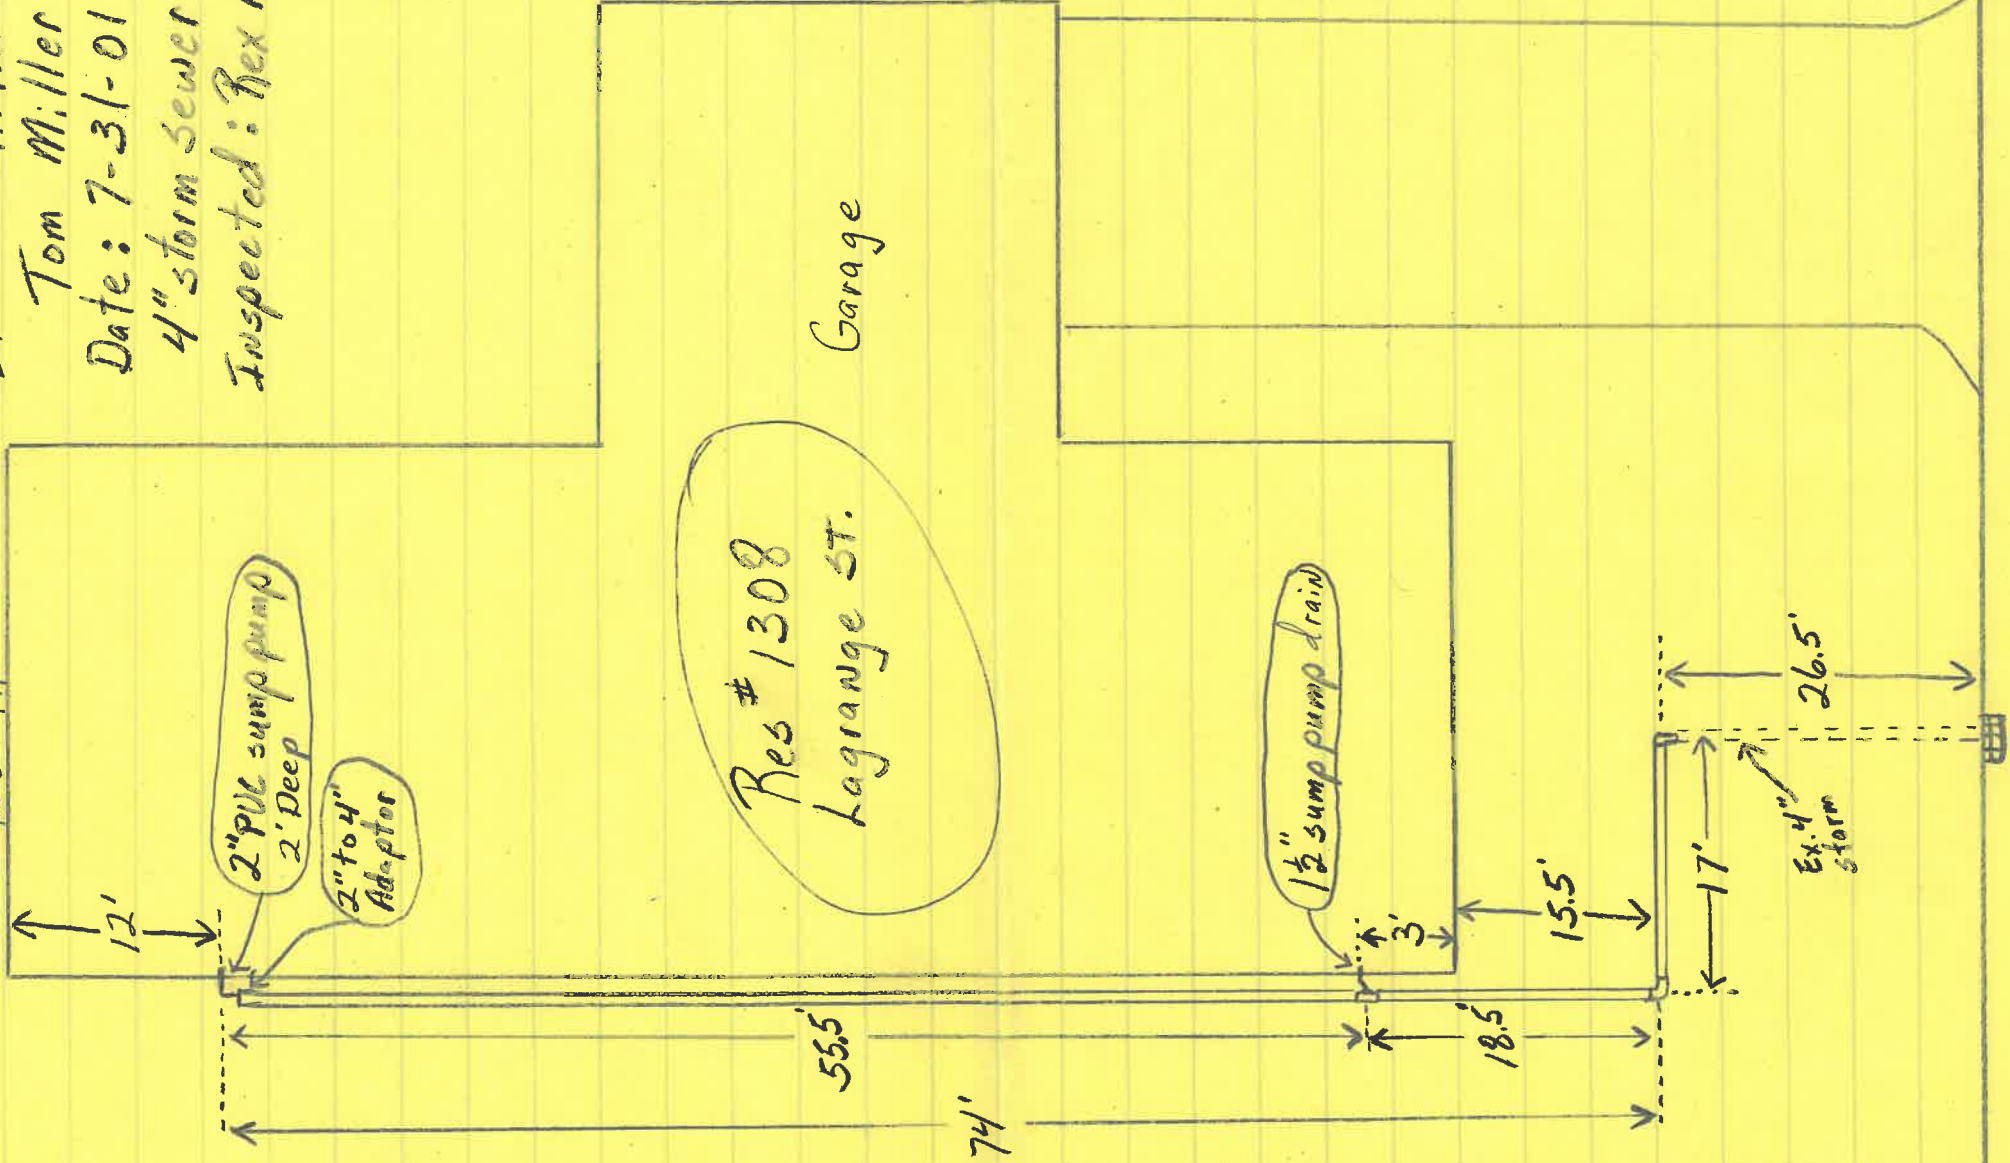

Lagrange St.