



# City of Napoleon, Ohio

## Zoning Department

255 West Riverview Avenue, P.O. Box 151

Napoleon, OH 43545

Mark B. Spiess, Senior Engineering Technician / Zoning Administrator

Telephone: (419) 592-4010 Fax: (419) 599-8393

[www.napoleonohio.com](http://www.napoleonohio.com)

### COMMERCIAL PERMIT

Issued Date: November 6, 2018

Expiration Date: November 6, 2019

Permit Number: P-18-192

Job Location: 650 Lagrange Ave.

Owner: Guy Hill  
650 Lagrange Ave.  
Napoleon, OH 43545

Contractor: Herron's Furniture

Zone: C-3 Local Commercial

Set Backs: Accessory Building

Front: 25 Rear: 15 Side: 7

Comments:  
12' x 24' Shed

Permit Type: Zoning

Fee: \$50.00

Status: Paid

Amount Due: \$0.00

Mark B. Spiess  
Sr. Eng. Tech / Zoning Admin.

2 X 4 GABLE FASCIA  
NOTE: 2" nom. OVERHANG

SHINGLED RIDGE

25 YEAR FIBERGLASS  
SHINGLES

12

3.5

8" X 16" VENT  
EACH SIDE

1/2"  
MARGIN

6" (typ. @  
EAVE)

LINE OF  
FLOOR

1 X  
TRIM

CORNERS

4'-7" X 6'-0 1/2"  
DOUBLE DOORS  
(STYLE MAY VARY)

1/2"  
SIDING

FOUNDATION or PREPARED AREA  
(by OTHERS) - SEE JDM STRUCTURES  
FOUNDATION RECOMMENDATIONS and  
FOLLOW LOCAL CODE REQUIREMENTS



JDM Structures, Ltd.<sup>TM</sup>

5840 COUNTY RD. 201, MILLERSBURG, OHIO 44654 - 330.893.3674

UNIT: NEW ENGLAND SERIES - HARTFORD


TITLE: FRONT 1/2" = 1'-0"

DRAWN by: RNR  
DATE: 08-13-08

REV:  
PLOT: 01:41 PM

A-1

COPYRIGHT JDM STRUCTURES 2008  
This drawing is the exclusive property of JDM STRUCTURES  
and may not be copied, reproduced or used in any way  
without the written permission of JDM STRUCTURES.

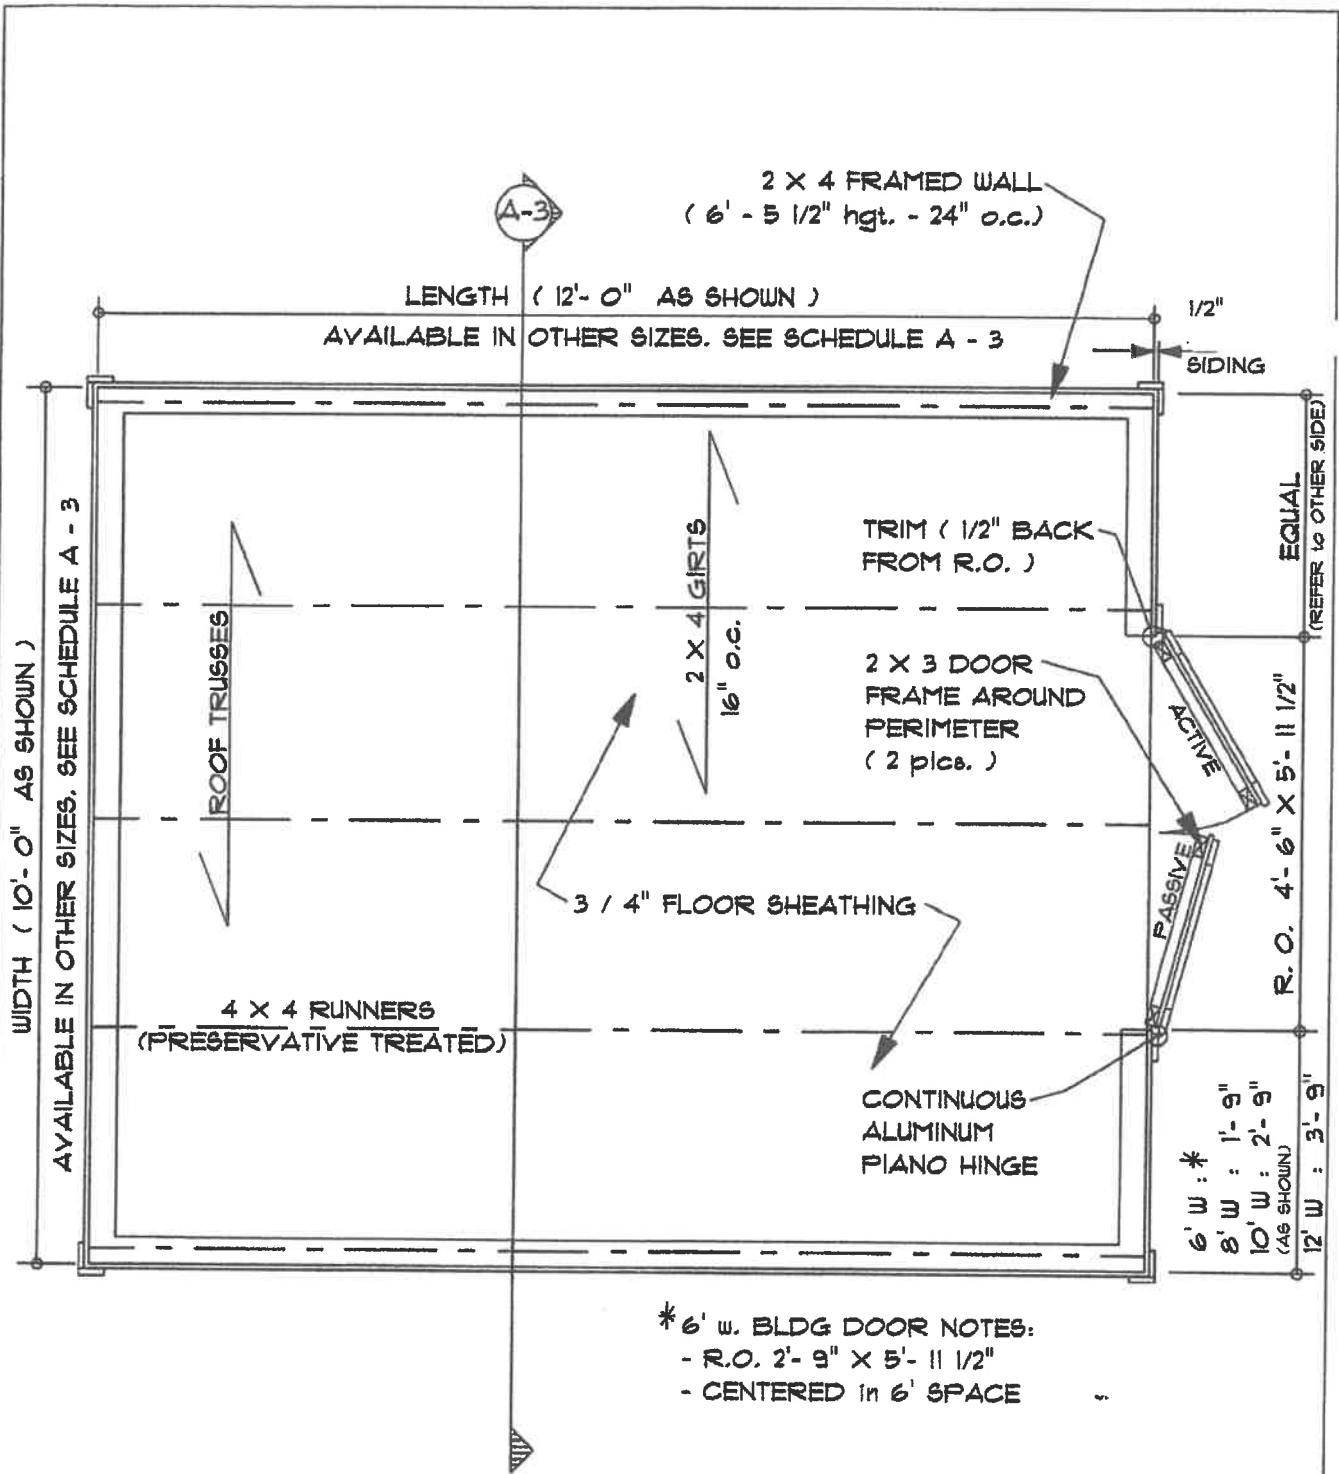


\*6' w. BLDG DOOR NOTES:  
 - R.O. 2'-9" X 5'-11 1/2"  
 - CENTERED in 6' SPACE

COPYRIGHT JDM STRUCTURES 2008  
 This drawing is the exclusive property of RNR Design and may not be copied, reproduced or used in any way without the written permission of JDM STRUCTURES.

  
**JDM Structures, Ltd.**  
 5840 COUNTY RD. 201, MILLERSBURG, OHIO 44654 - 330.893.3674  
 UNIT #  
**NEW ENGLAND SERIES - HARTFORD**

TITLE		1/2" = 1'-0"	
<b>PLAN</b>		<b>A-2</b>	
DRAWN BY: RNR	REV		
DATE: 08-18-09	PLGT: 01:41 PM		

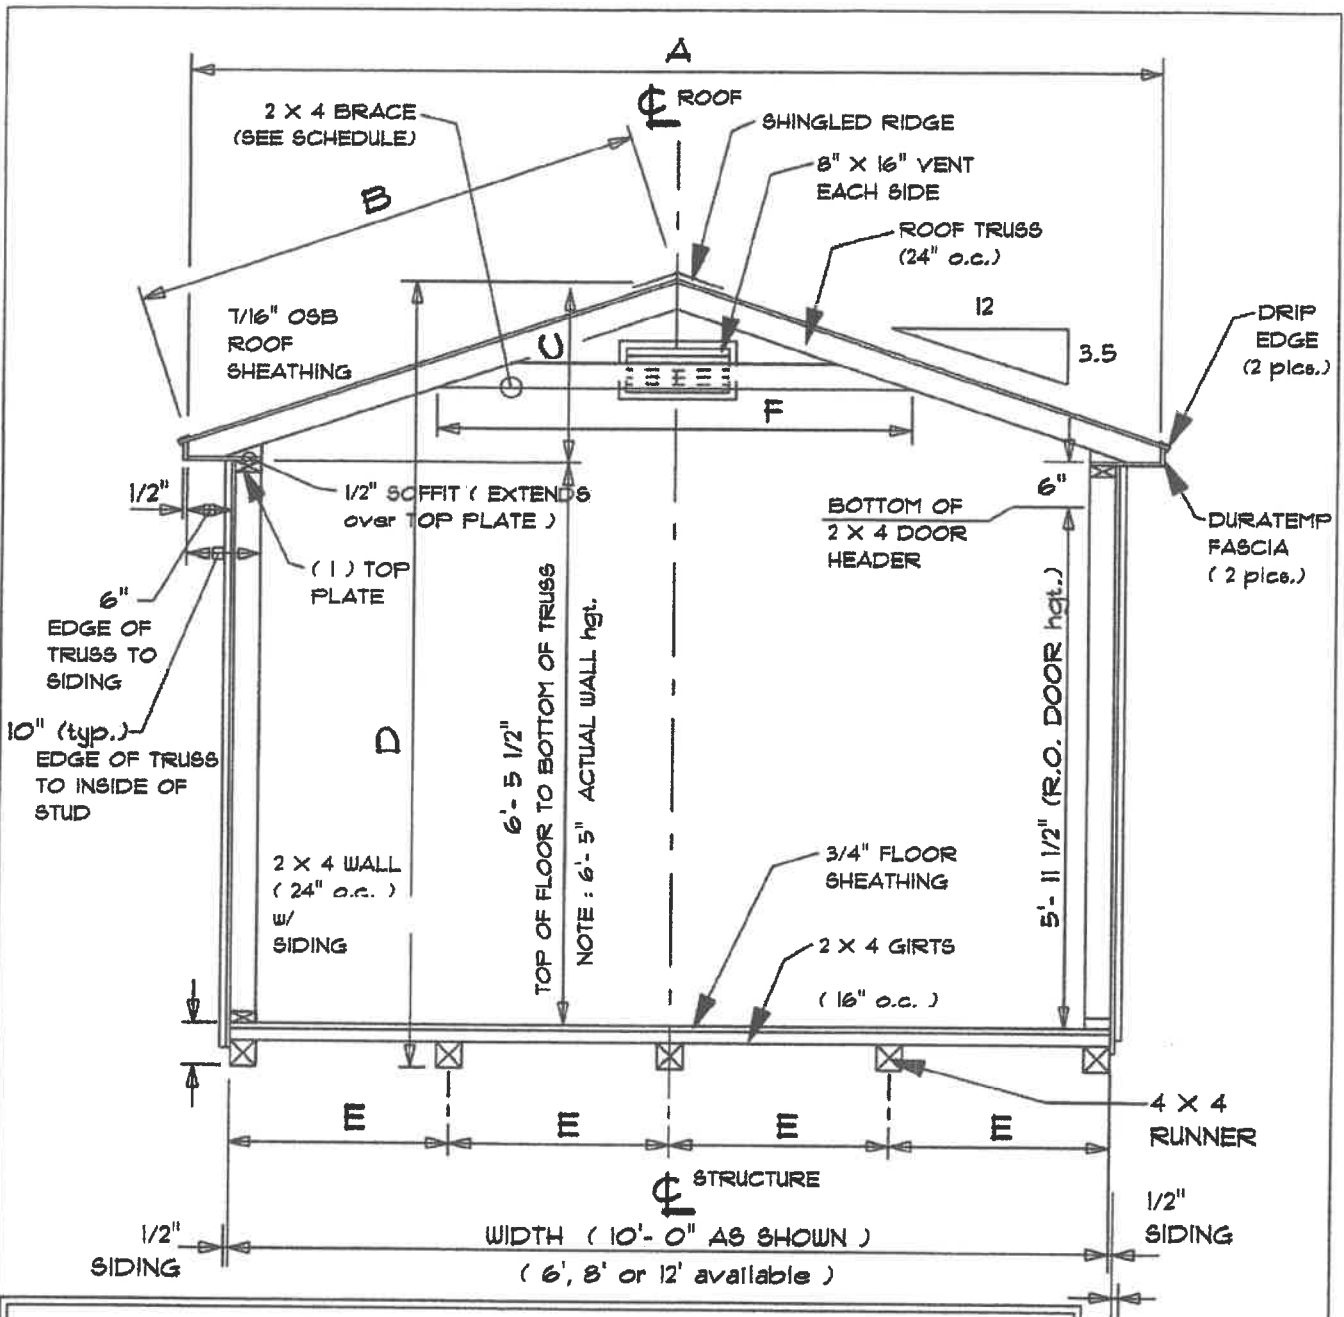

STRUCTURAL ELEMENTS SCHEDULE							
W	LENGTH	A	B	C	D	E	F
6'	6'8''/10'	7'-1''	3'-8 9/16''	1'-2 7/8''	8'-2 1/8''	3'-0'' (3 pice)	N/A
8'	8'10''/12'14'	9'-1''	4'-9 3/16''	1'-8 1/8''	8'-7 3/8''	4'-0'' (3 pice)	3'-1 3/4''
10'	10'12''/14'16''/18'20'	11'-1''	5'-9 13/16''	2'-0''	8'-11 1/4''	2'-6'' (5 pice)	3'-7 1/4''
12'	12'14''/16'20'24'	12'-1''	6'-7 1/4''	2'-3''	9'-2 1/4''	3'-0'' (5 pice)	4'-9 3/4''

COPYRIGHT JDM STRUCTURES 2008  
 This drawing is the exclusive property of JDM STRUCTURES and may not be copied, reproduced or used in any way without the written permission of JDM STRUCTURES.

  
**JDM Structures, Ltd.<sup>TM</sup>**  
 5840 COUNTY RD. 201, MILLERSBURG, OHIO 44654 - 330.893.3674  
 UNIT: **NEW ENGLAND SERIES - HARTFORD**  
 TITLE: **BLDG SECTION 1/2" x 1'-0"**  
 DRAWN by: RNR  
 DATE: 08-03-09  
 REV: \_\_\_\_\_  
 PLOT: 01-11 PM

A-3