



F R O N T E L E V A T I O N

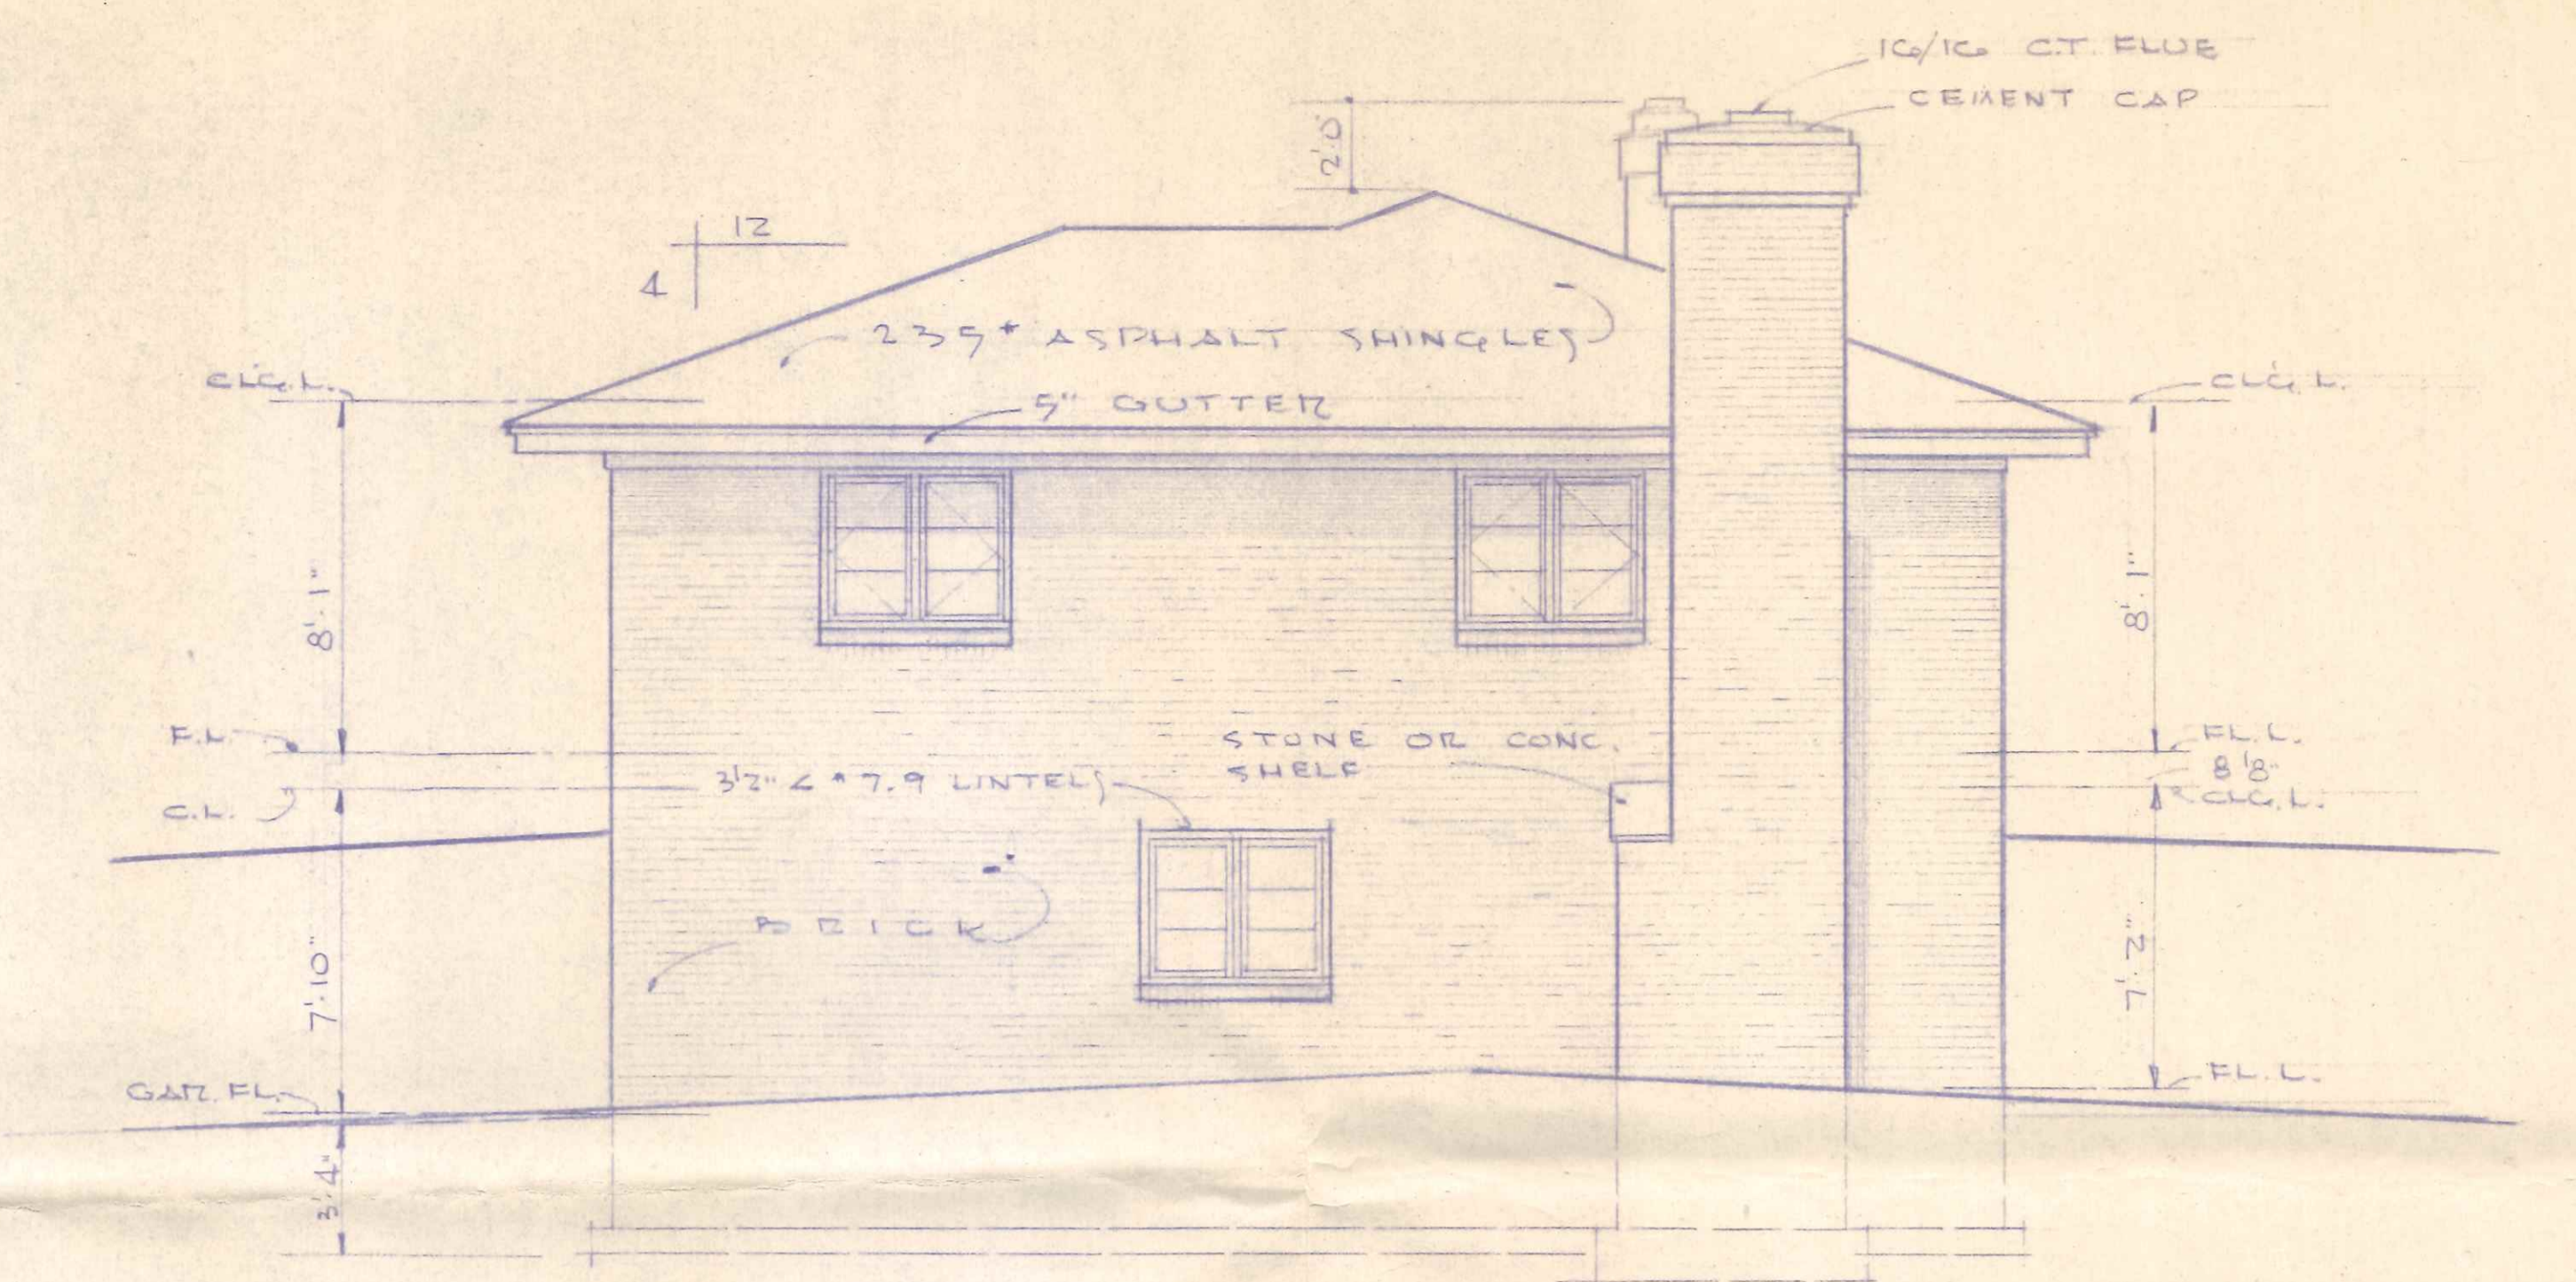


R I G H T E L E V A T I O N



SCALE 4" = 1' 0"

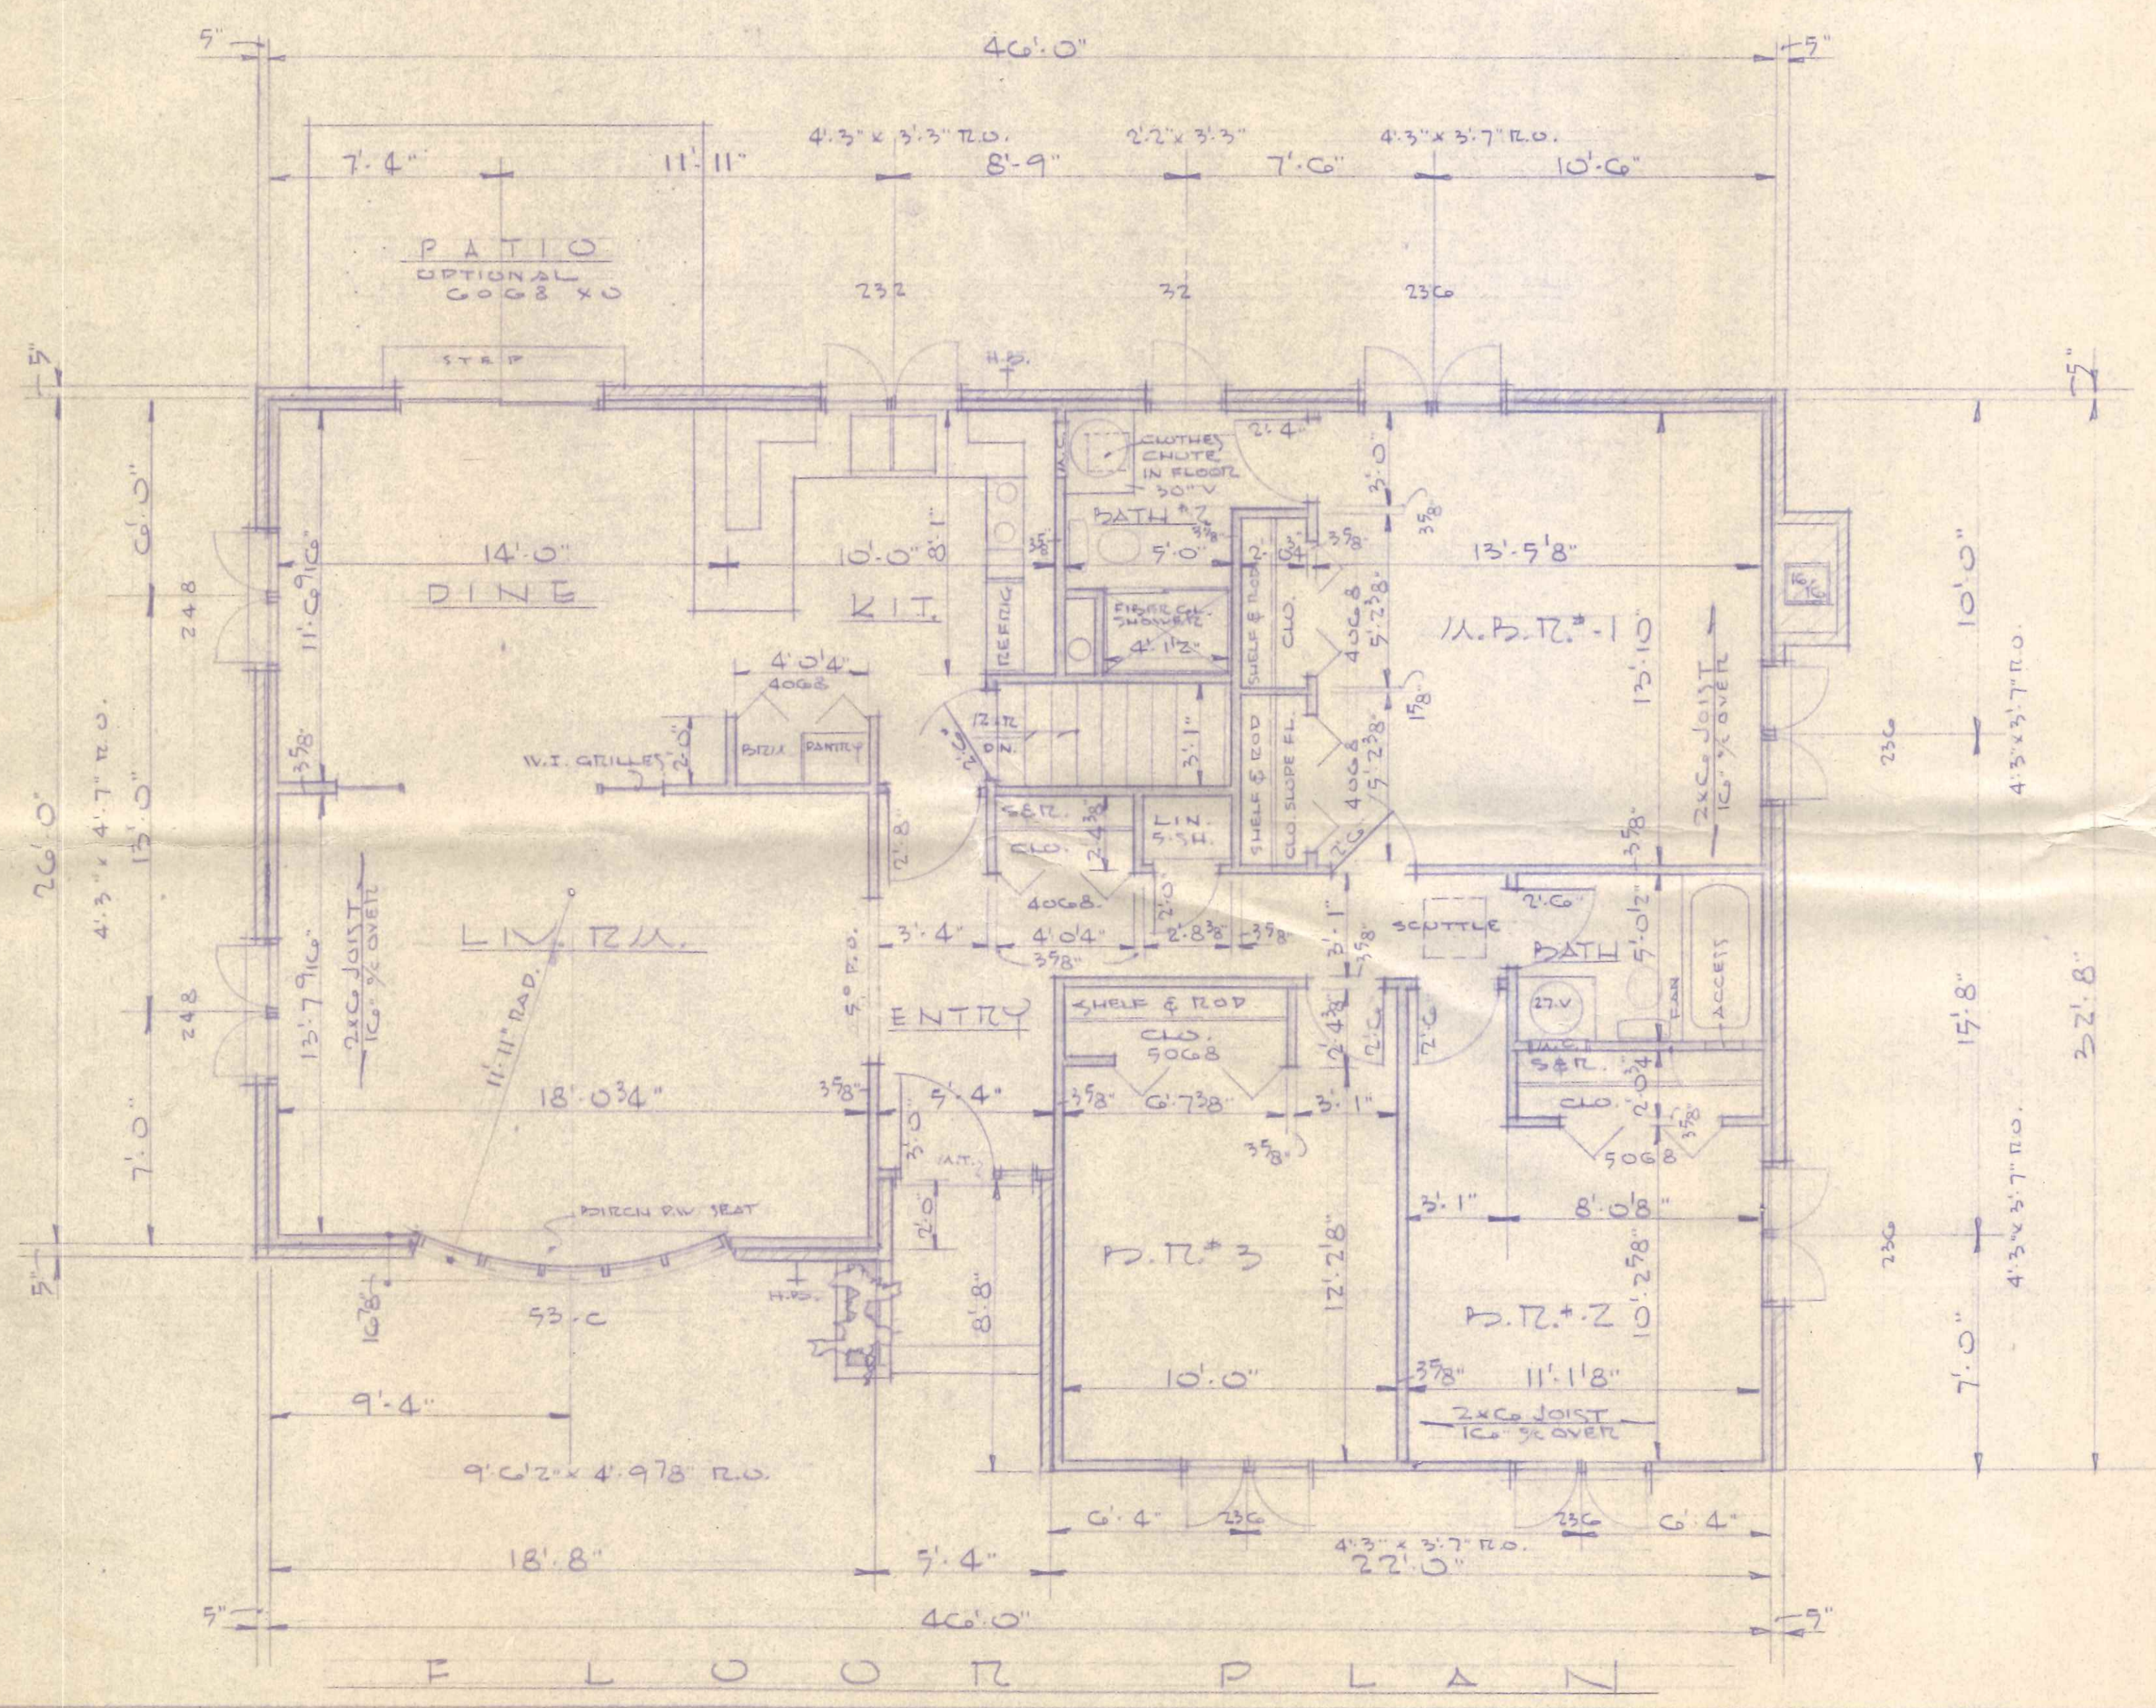

F L O O R P L A N

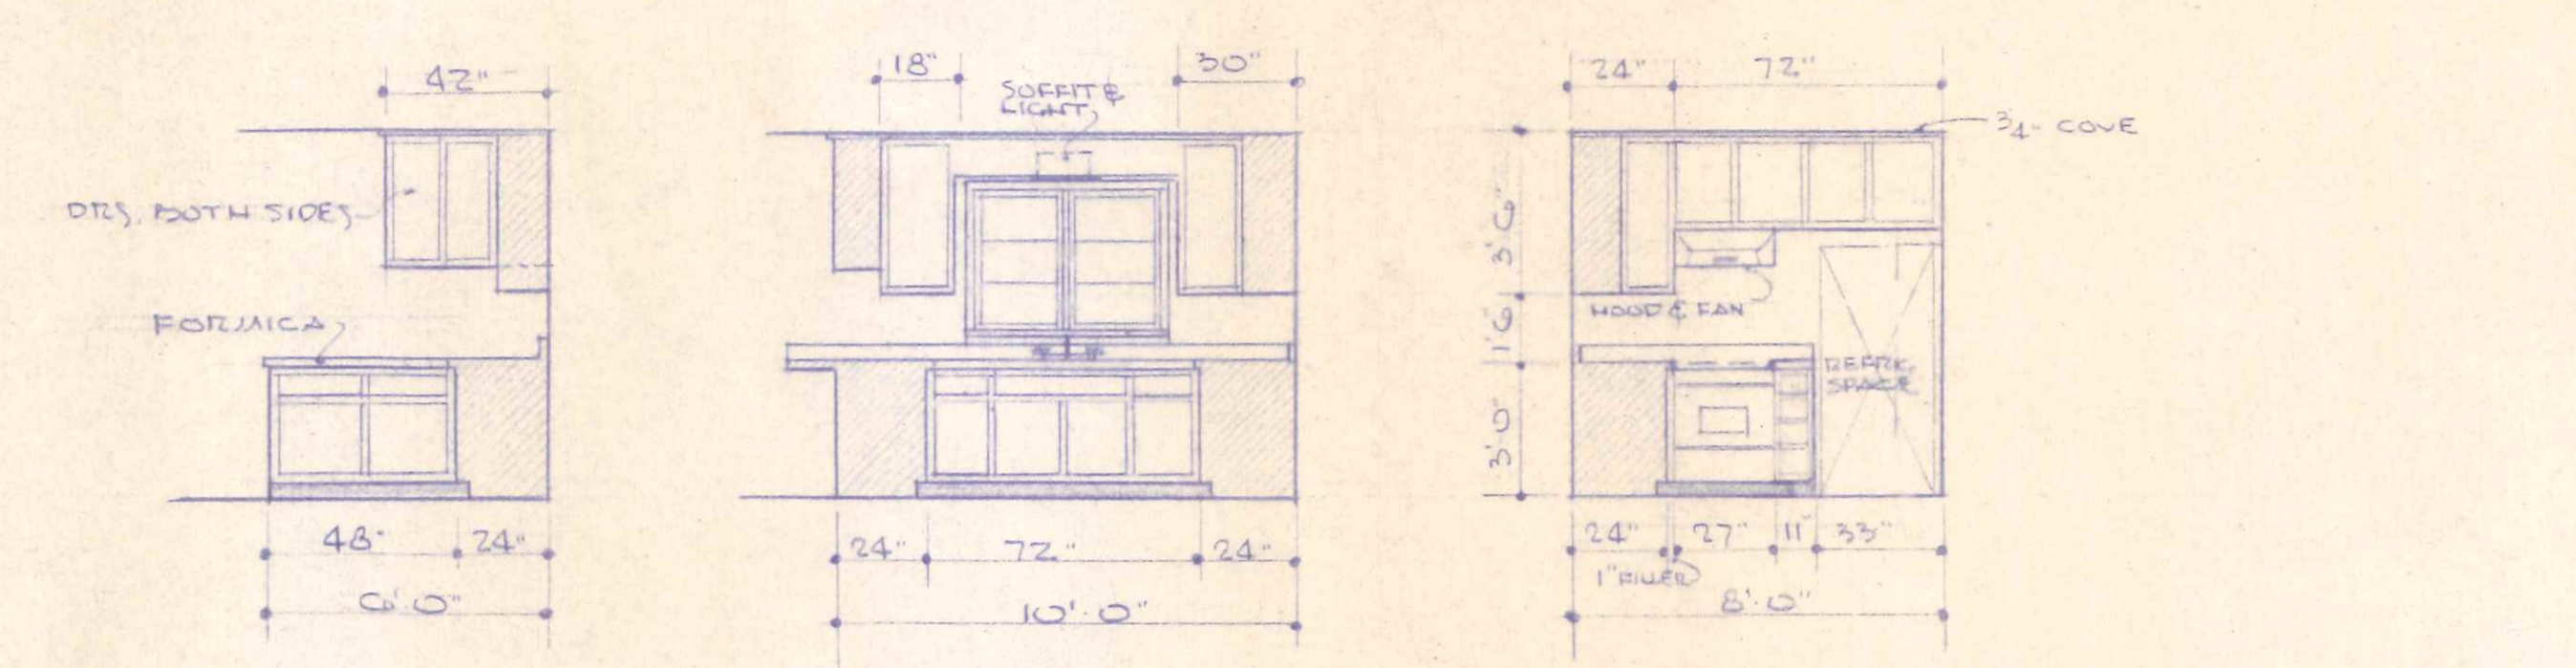

K I T C H E N E L E V A T I O N S

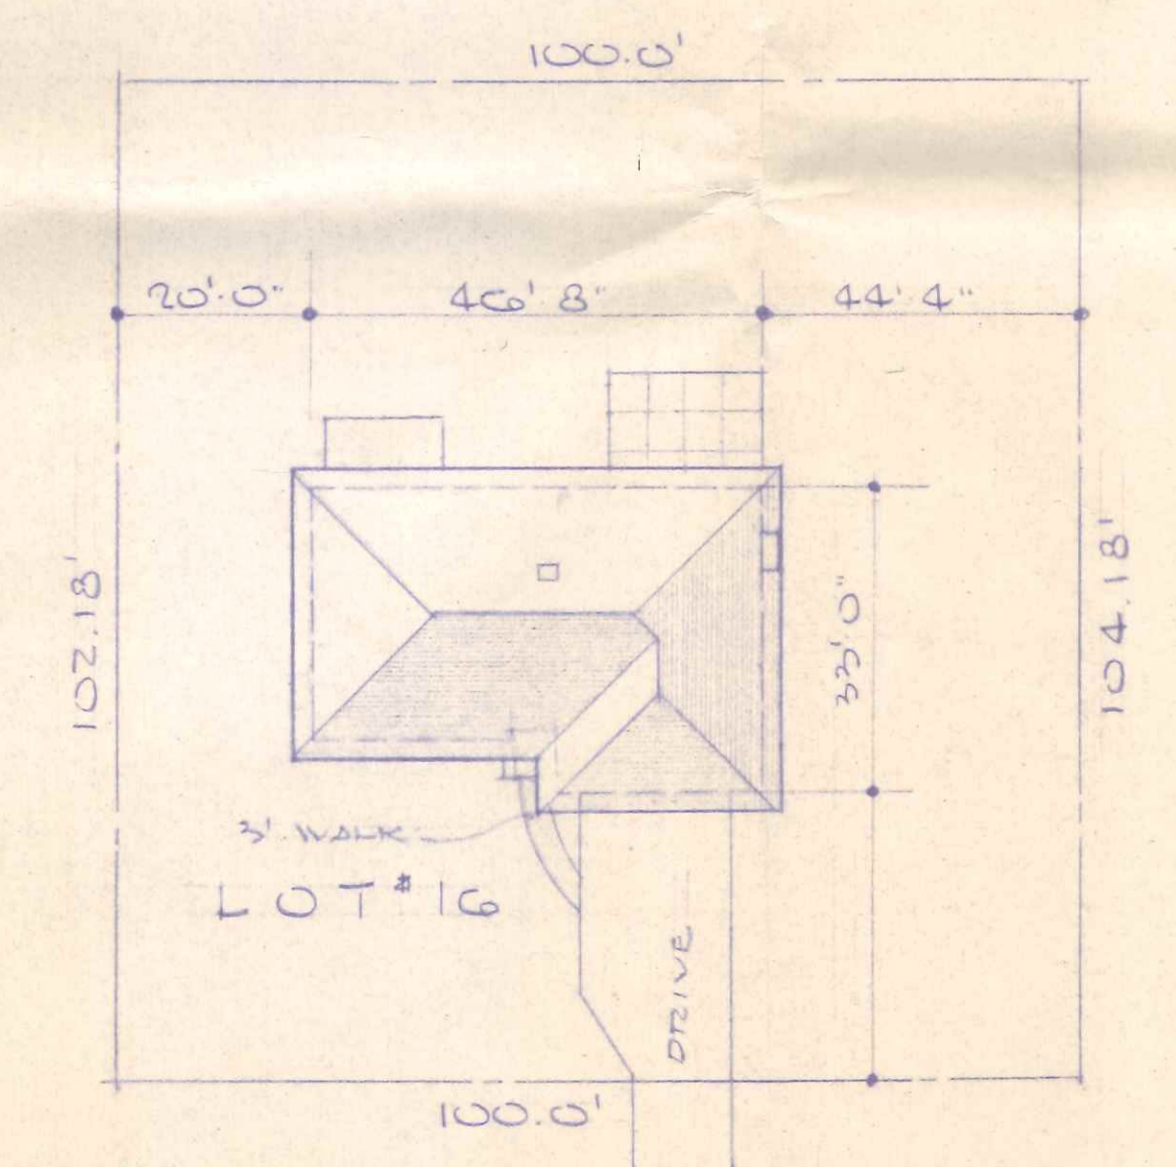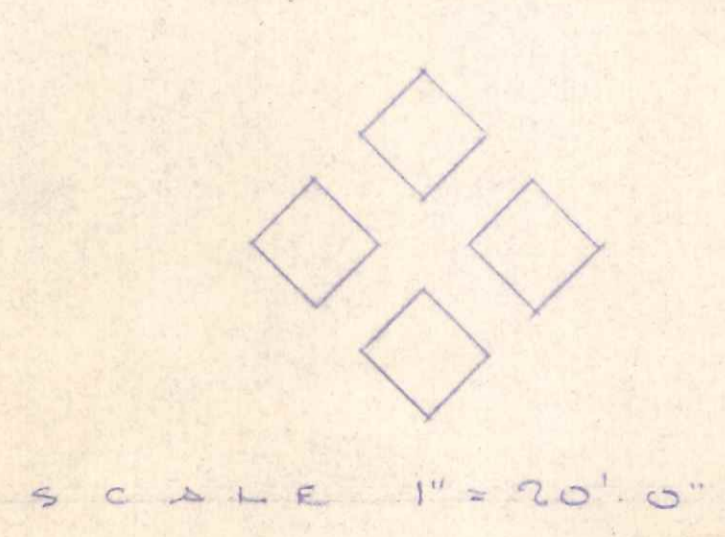

L A K E V I E W D R. P L O T P L A N

UPPER LEVEL	1378.30
LOWER LEVEL	336.98
TOTAL	1715.28
GARAGE	468.16






19 Lakeview Dr.  
 DATE 10-27-70 SHEET OF SHEET  
 SCALE AS NOTED  
 JOB # 2299  
 DRAWN BY E.H.  
 C.H.D. P.F.

19  
 Lot 16 - Lakeview  
 BAUMANN SUBDIV. DRIVE

PERMIT # 77  
 ISSUED: 11-2-70


Per 77-70  
 File

1 2

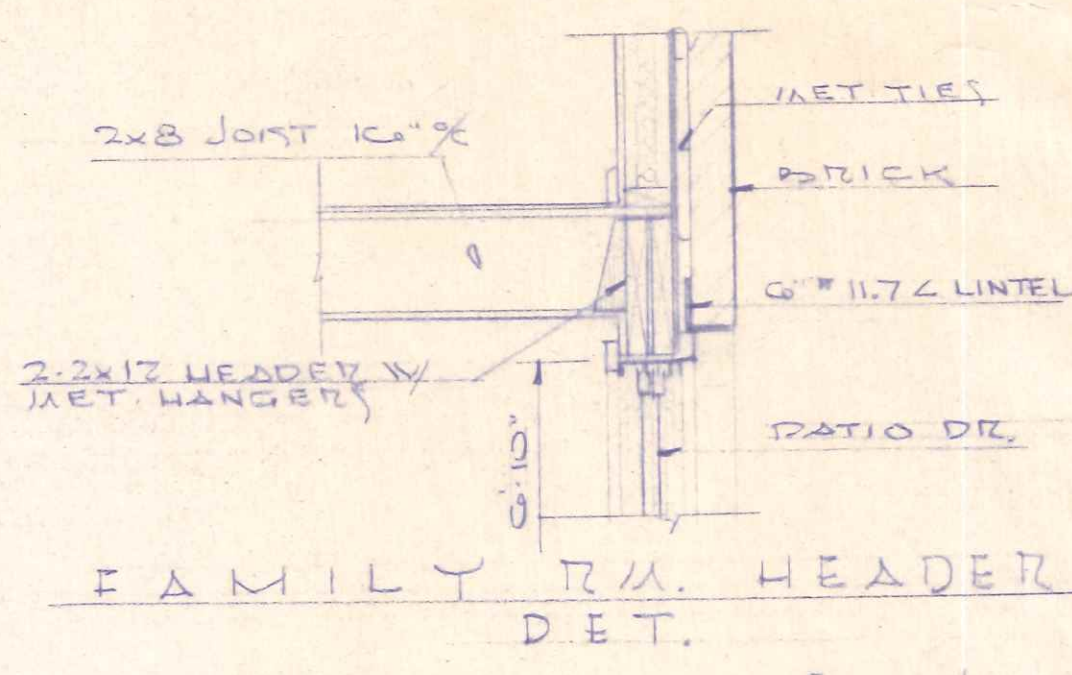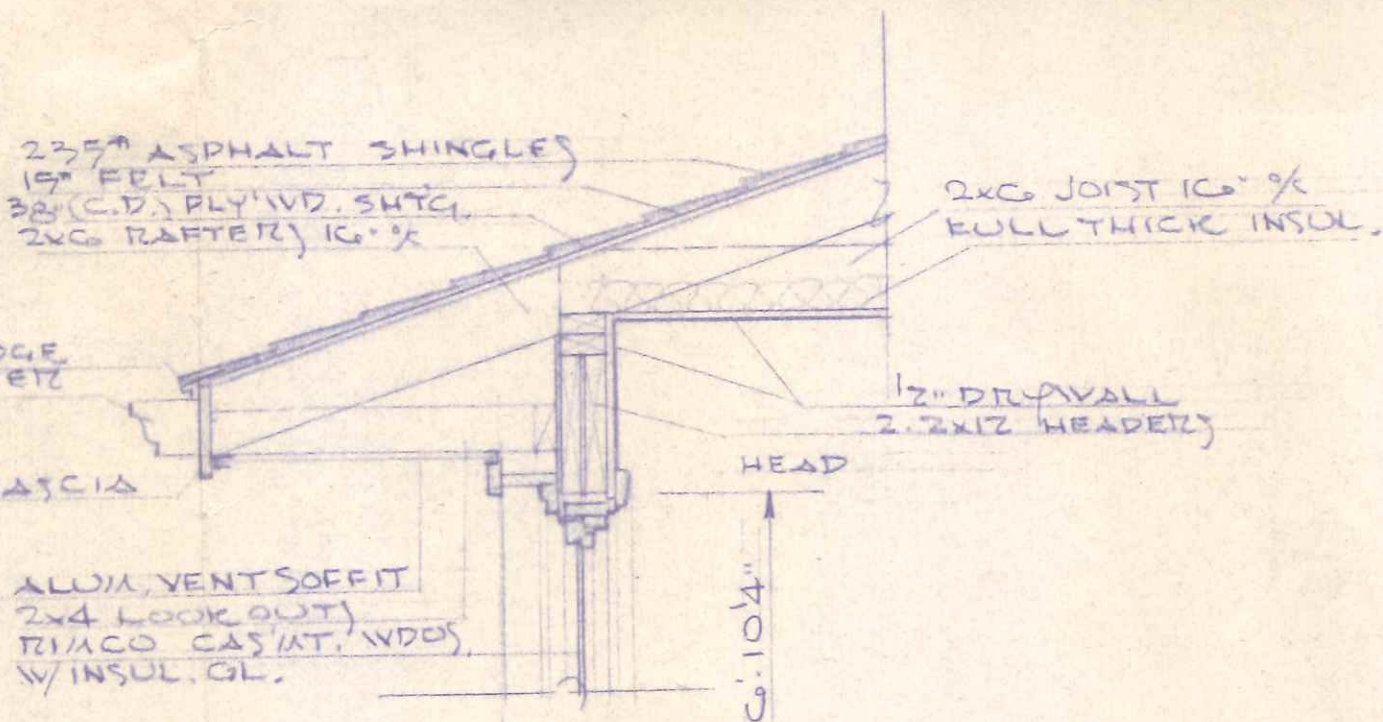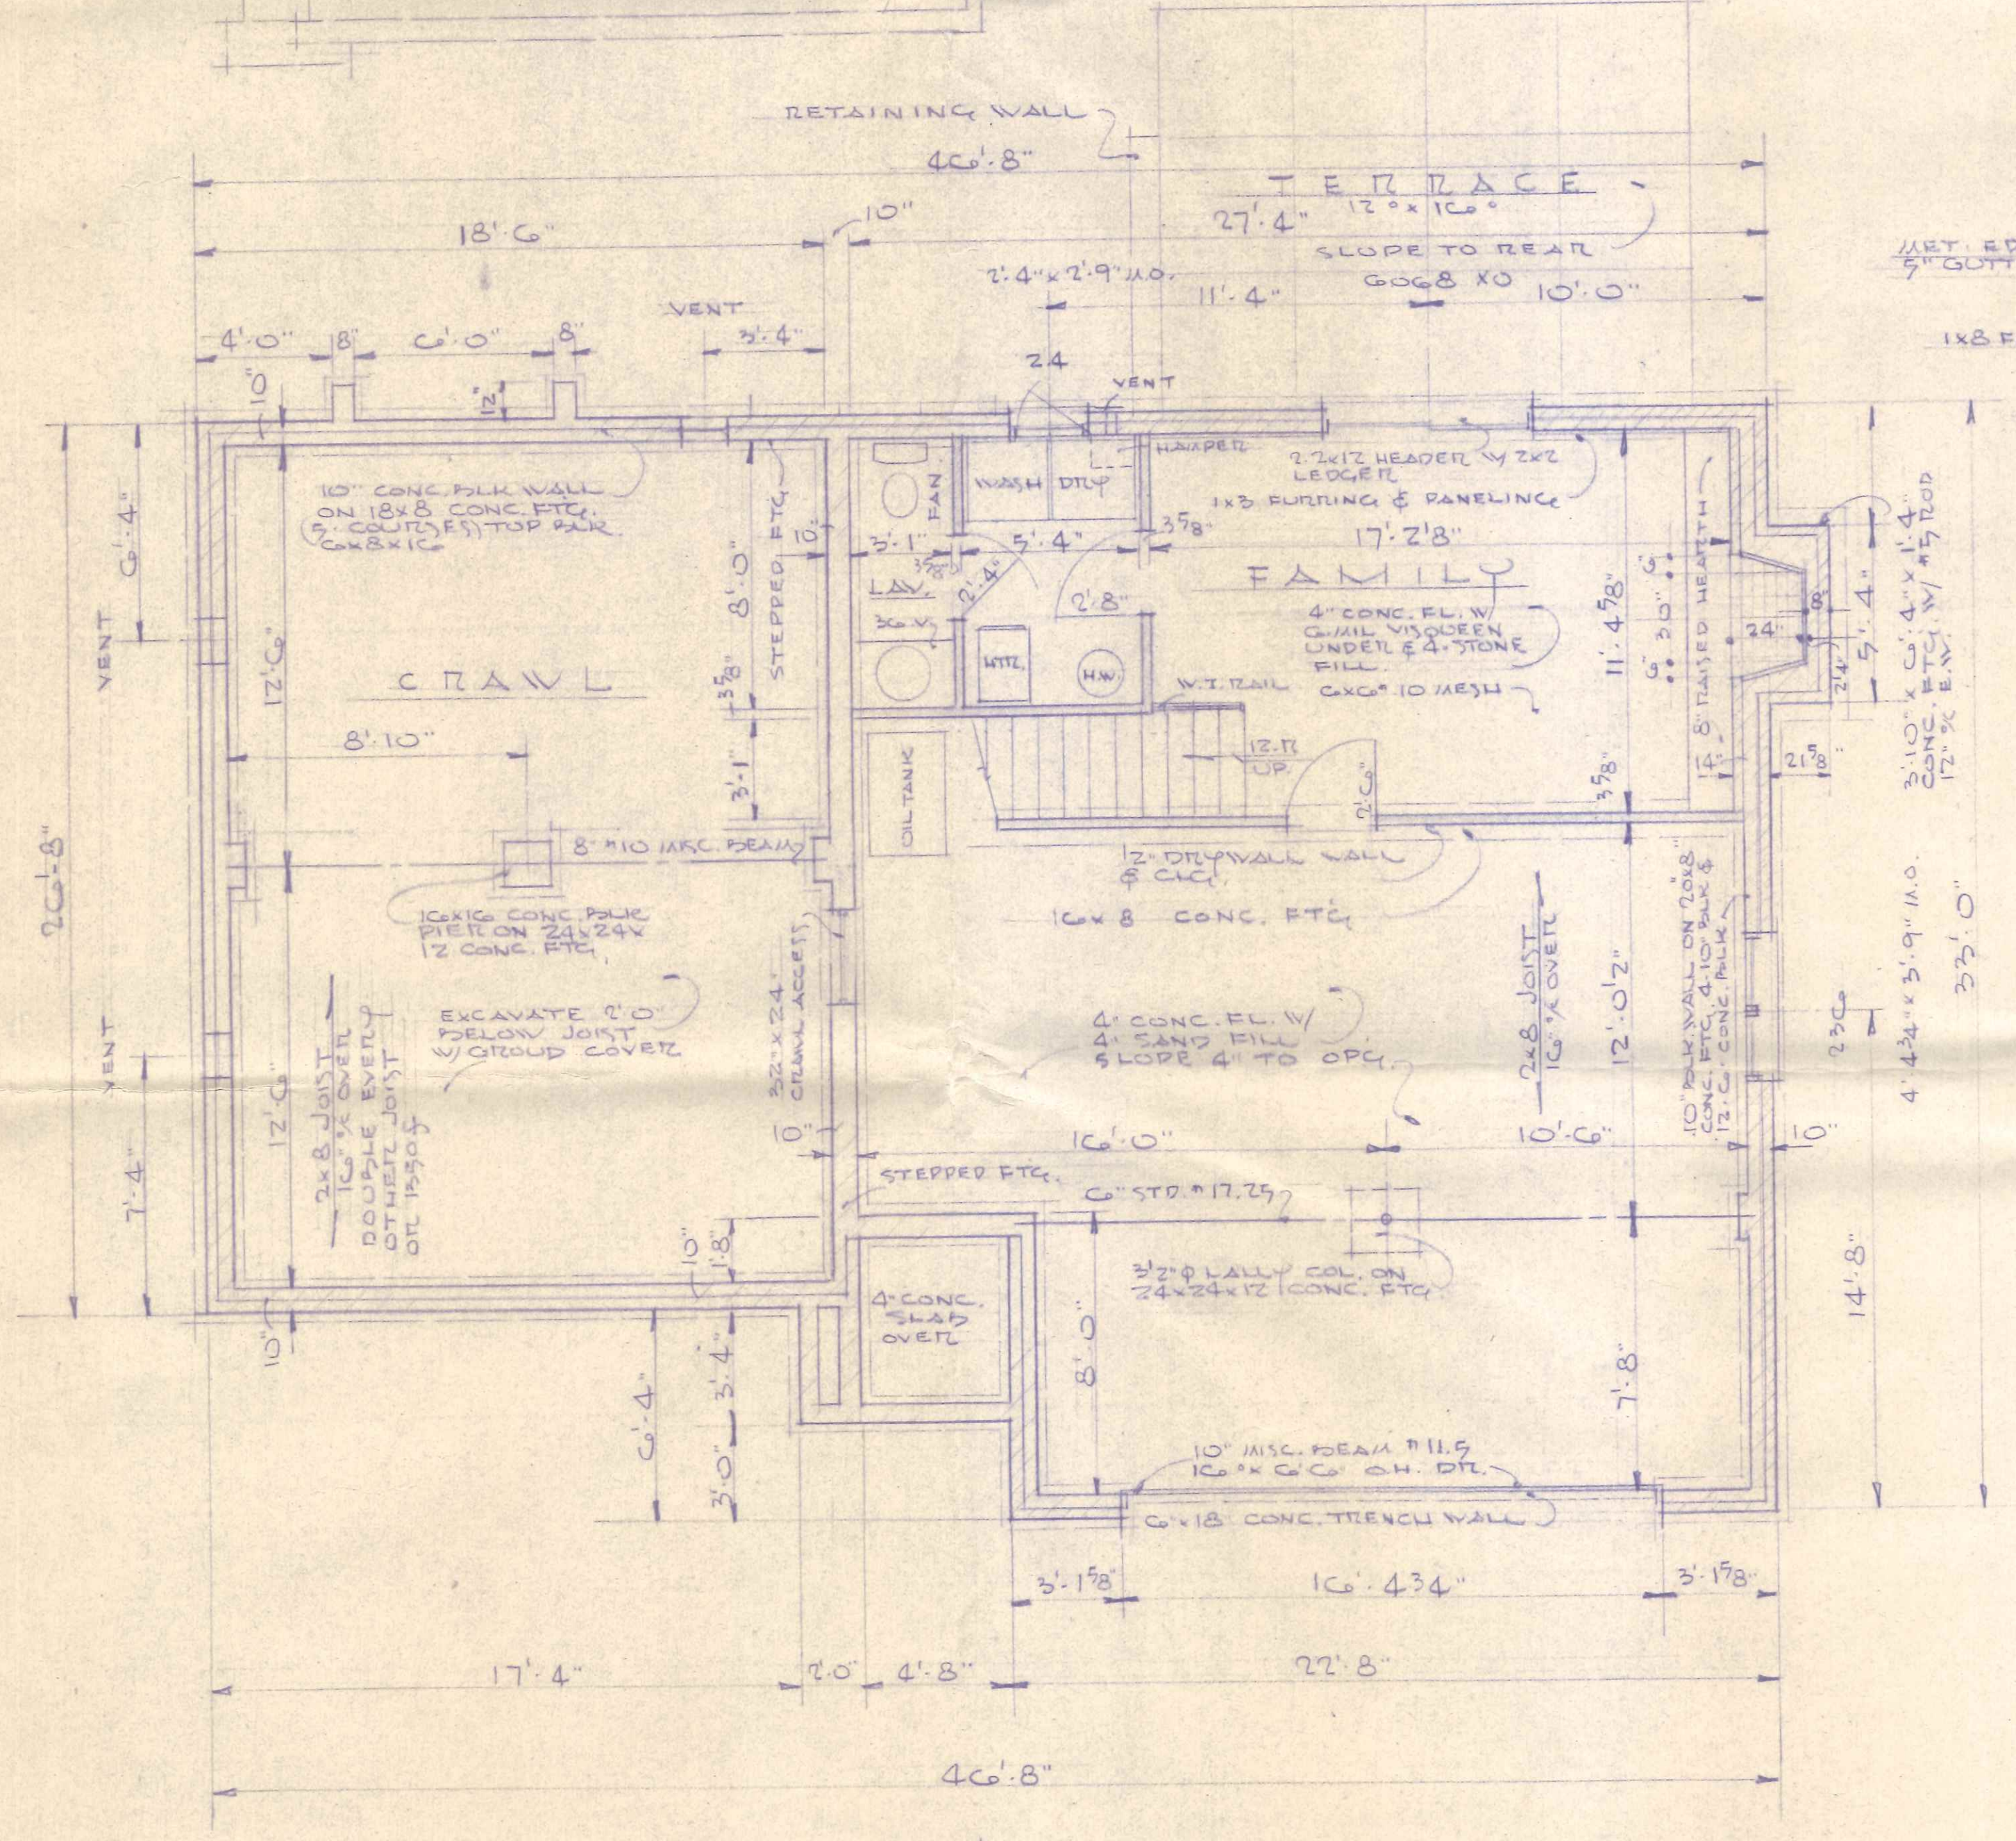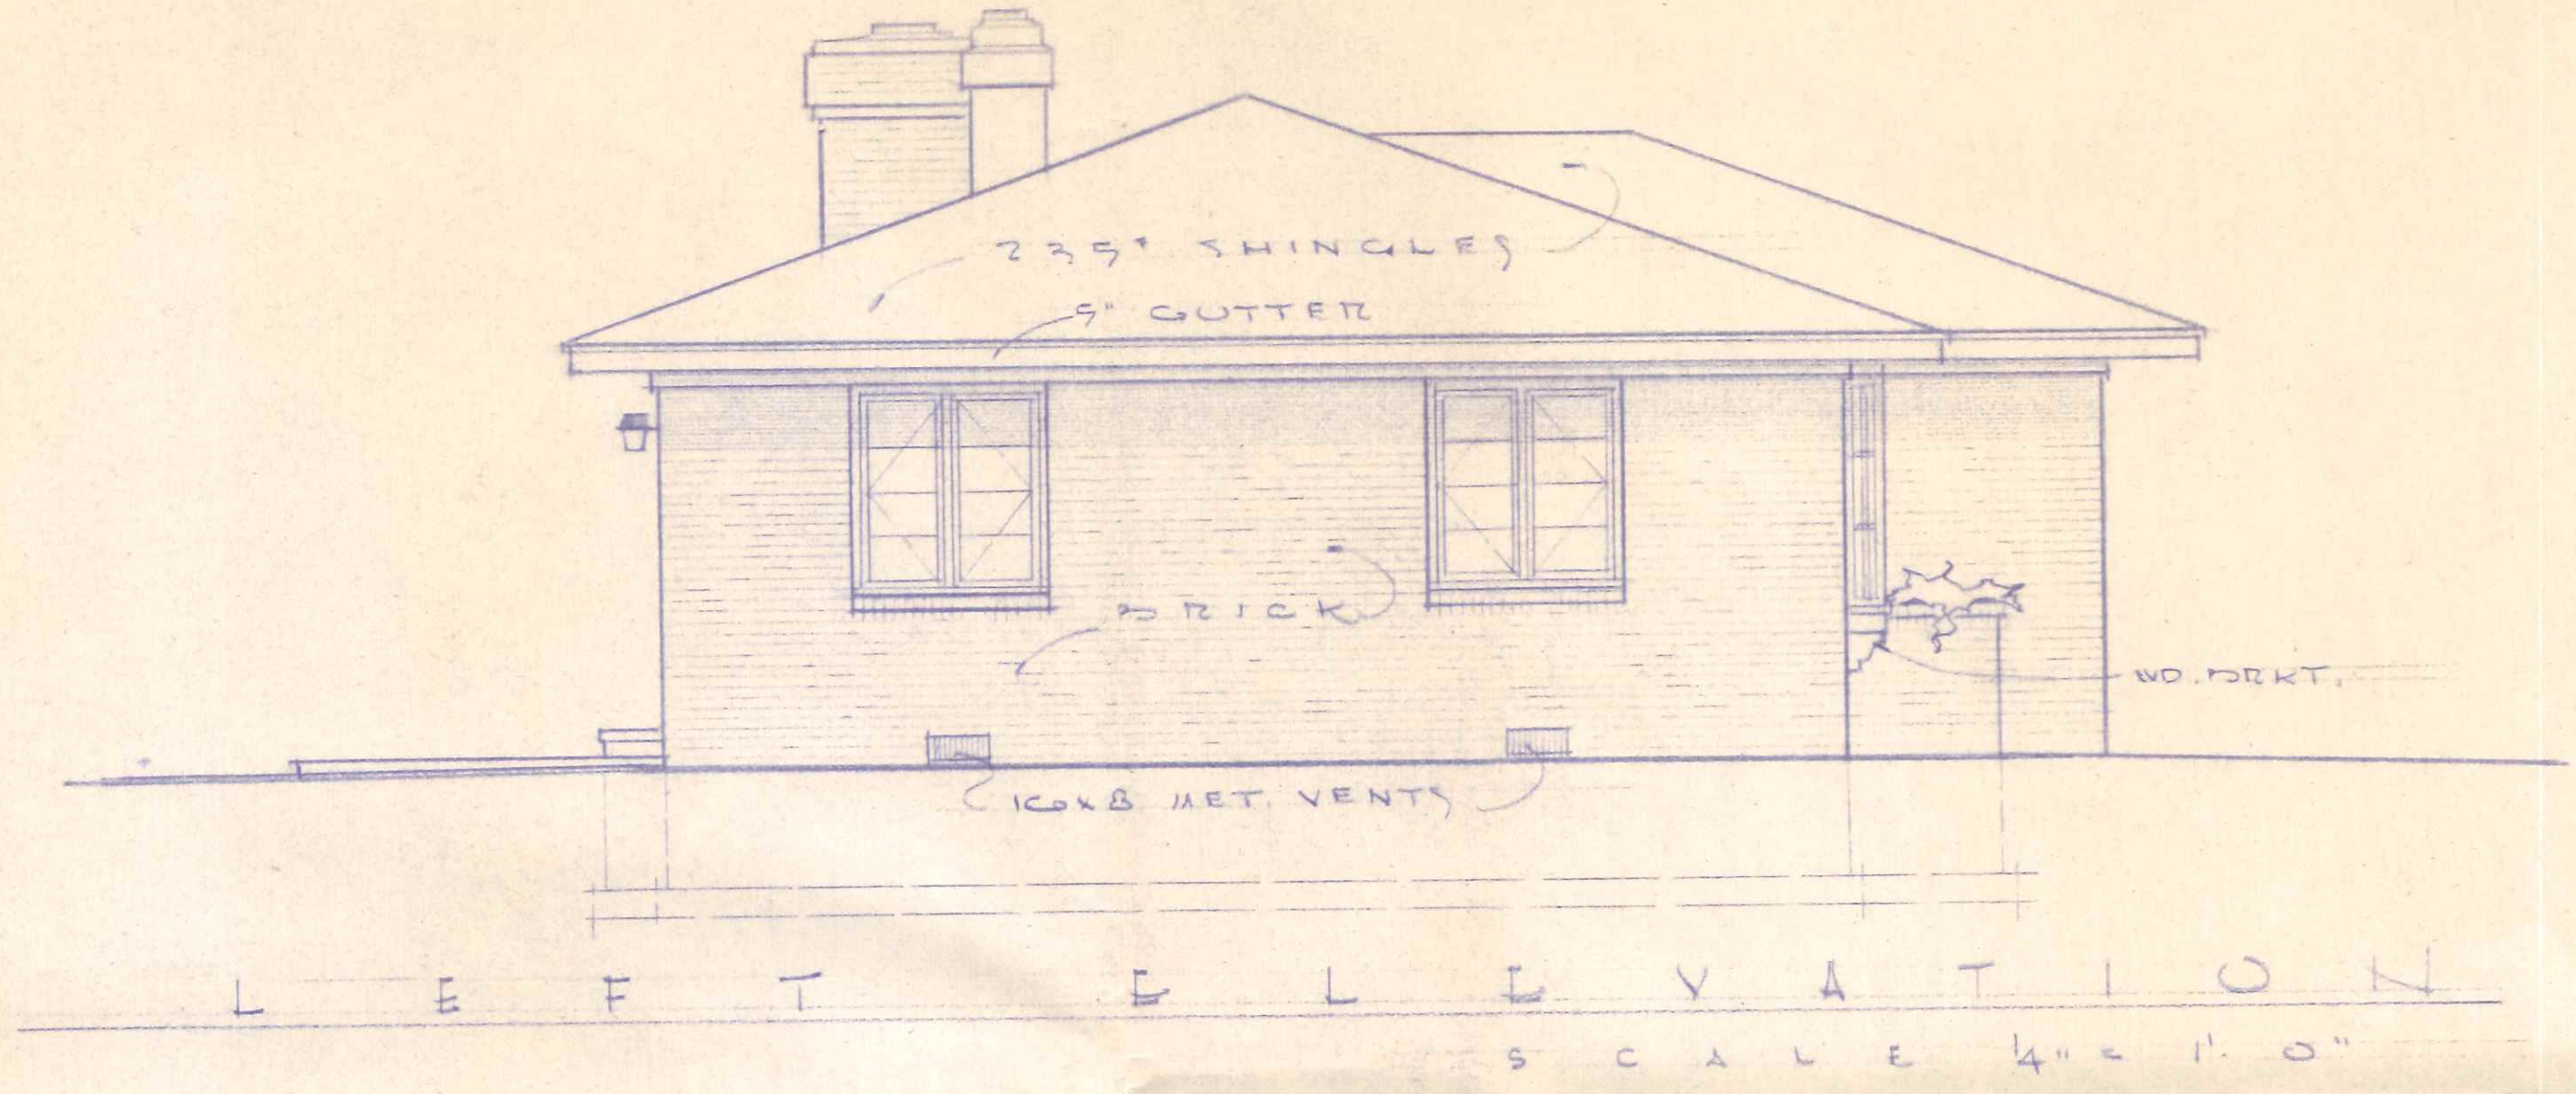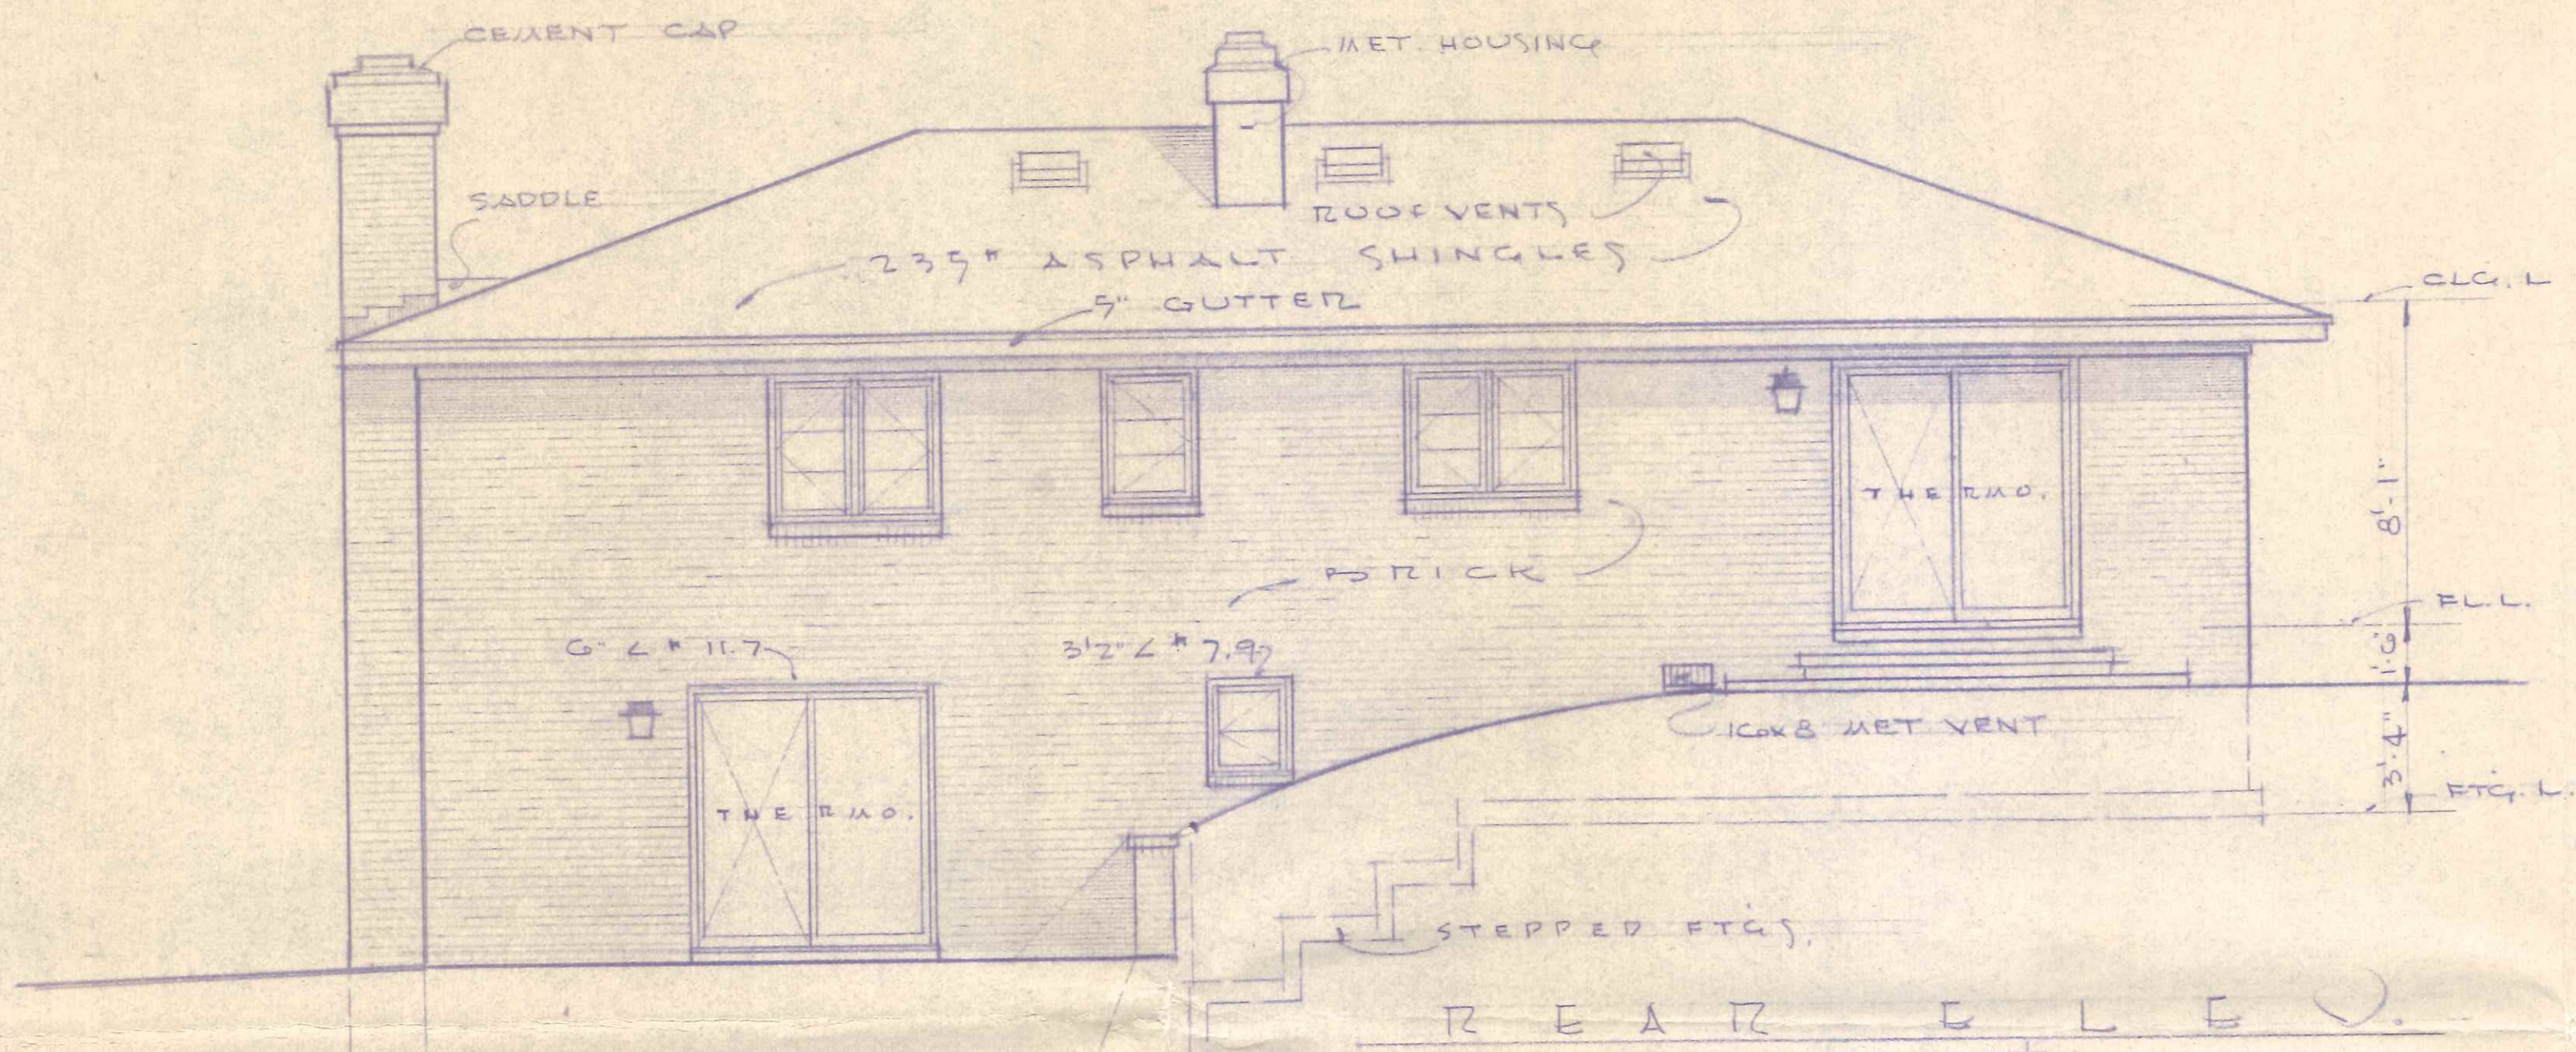

EAVE HEAD DET.

FAMILY RM. HEADER DET.

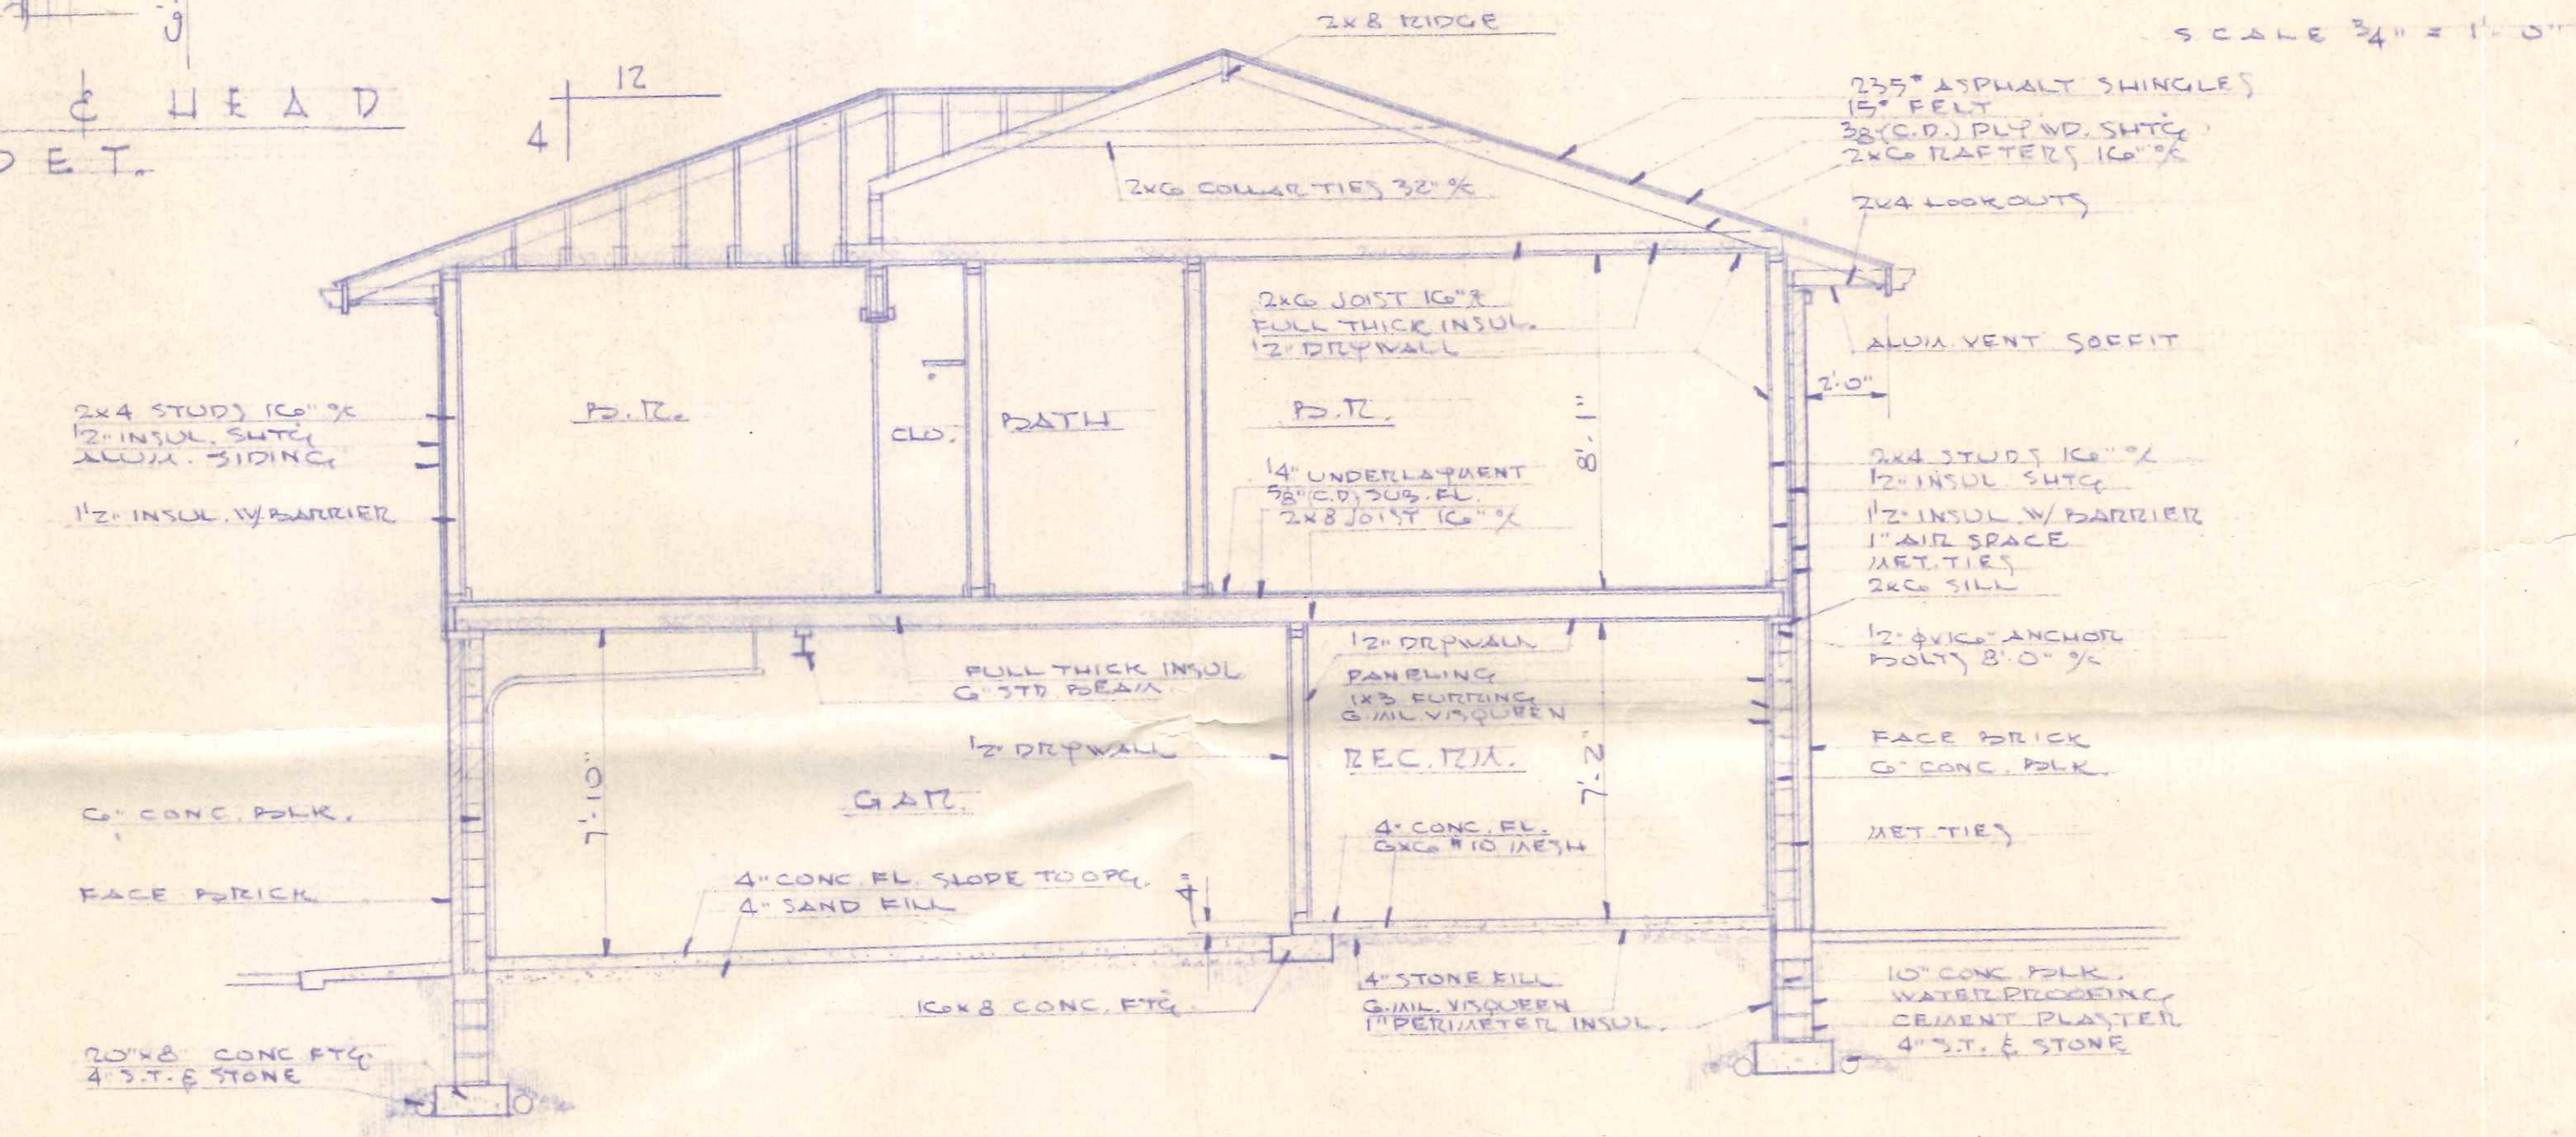

CROSS SECTION SCALE 1/4" = 1'-0"

LOWER LEVEL & FOUNDATION SCALE 1/4" = 1'-0"