

CITY OF NAPOLEON

BUILDING CONSTRUCTION PERMIT

Owner Name _____

Address _____

Builder Name _____

Address _____ Tel. _____

Lot Information:

Street No. _____

Lot _____ Subdivision _____

Lot Dimensions _____ Lot Area _____ Sq. Ft.

Yard Set Back: Front _____ Rear _____

Side _____ Side _____

Sidewalk required in accordance with Ordinance No. _____

Building Information:

Residence _____ Commercial _____ Industrial _____

Single _____ Double _____ Multiple _____ New Construction _____ Addition _____ Remodel _____

Size: Length _____ Width _____ No. of Stories _____

Floor Area: 1st Floor _____ 2nd Floor _____ 3rd Floor _____ Basement _____

Unfinished Attic _____ Garage _____

Foundation: Piers _____ Full Basement _____ Part Basement _____

Concrete _____ Block _____

Walls: Frame _____ Block _____ Brick _____ Other _____

Electrical Outlets: 120v _____ 240v _____

Plumbing: Fixtures _____ Traps _____ Vents _____ Heating _____ Air Conditioning _____

Additional Information: _____

Date _____ Applicant Signature _____

Owner - Builder - Agent

Inspection Record:

Work Started _____ Foundations *35 1/2 C.Y. 11/13/73* Plumbing, Heating *Final on Toilet only 4-9-74*

Set Back, Side Lines _____ Plumbing (Rough In) _____ And Air Conditioning _____

Excavation _____ Erecting Frame _____ Roof _____

Footing *9 3/4 Cords 11/3/73* Electrical Work *Check OK by Robt. Meyers 2-9-74*

Comments: *90% 4-19-74*

Certificate of Occupancy Issued _____

Pink - Engineer

Inspector

Permit No.	117-2-3		
Issued	11-13-73		
By	[Signature]		
Building Inspector			
Estimated Cost			
Fees	Base	Plus	Total
Construction			
Basement			
Detached Garage			
Plumbing			
Electrical	3.00		3.00
Heating	7.00		7.00
Air Conditioning			
Water Tap	10.00		10.00
Sewer Tap	6.00		6.00
Temporary Electric	1.00		1.00
Total			27.00

APPLICATION FOR PERMIT TO TAP SEWER

No. 624 Date 10-30, 19 73
Name Delmar Benecke
Address RR#1 West Unity

LOCATION OF CONNECTION

Street and Number ²¹ LAMAR LANE
Lot No. 7 Addition River Bend Estates
Date work will start _____ (All work must be inspected)
Work will be done by _____

I certify that the sewer will be used only as indicated and no other drainage will be connected.

Date 10-30-73 Applicant _____
Permit Fee \$60.00 Address _____
pd 10-30-73 Rupert W. Schweinhagen J.C.
Permit No #115 Certification by City Clerk

Work Inspected _____
Work Completed _____
Remarks _____



City of NAPOLEON, OHIO

255 RIVERVIEW AVENUE — (419) 592-4010

October 18, 1978

Mr. Delmar Benecke
1821 Lamar Lane
Napoleon, OH 43545

Mayor

Robert G. Heft

Clerk-Treasurer

Rupert W. Schweinhagen

Members of Council

Vern Holers, President

Lawrence Haase

James Jackson

Marilyn Rausch

David Strobel

William Young

City Manager

Alan E. Tandy

Law Director

Keith Muehlfeld

Re: House Number
1821 Lamar Lane

Dear Mr. Benecke:

We have been assigned the task of providing addresses for new developments of the City and also for some areas that have existed for many years without numerical identification. In order to accomplish this task, in an orderly manner, we have established north, south, east and west baselines, from which the numbering sequence begins. As we apply the numbering system, we find some properties have been using addresses that do not fall into any sequence with neighboring property, and therefore, the address must be changed.

An orderly numbering system is necessary for quick response from our public safety personnel of the Fire and Police Departments. It is also a convenience for the visitor to easily locate your residence or place of business. Mail service and parcel delivery will also be effected as the City grows. We ask therefore that you accept the house number noted above, and promptly arrange to display the number in an appropriate location on your premises, that can be seen from the street.



We do not ask that you immediately change or include the new address in your stationery or other printed forms. We do suggest, however, that when you need new printed forms that you have the new address included at that time.


If you have any questions, regarding the address system, please do not hesitate to call.

Sincerely,

Robert E. Johnson
Dept. of Building & Zoning

REJ:dd

 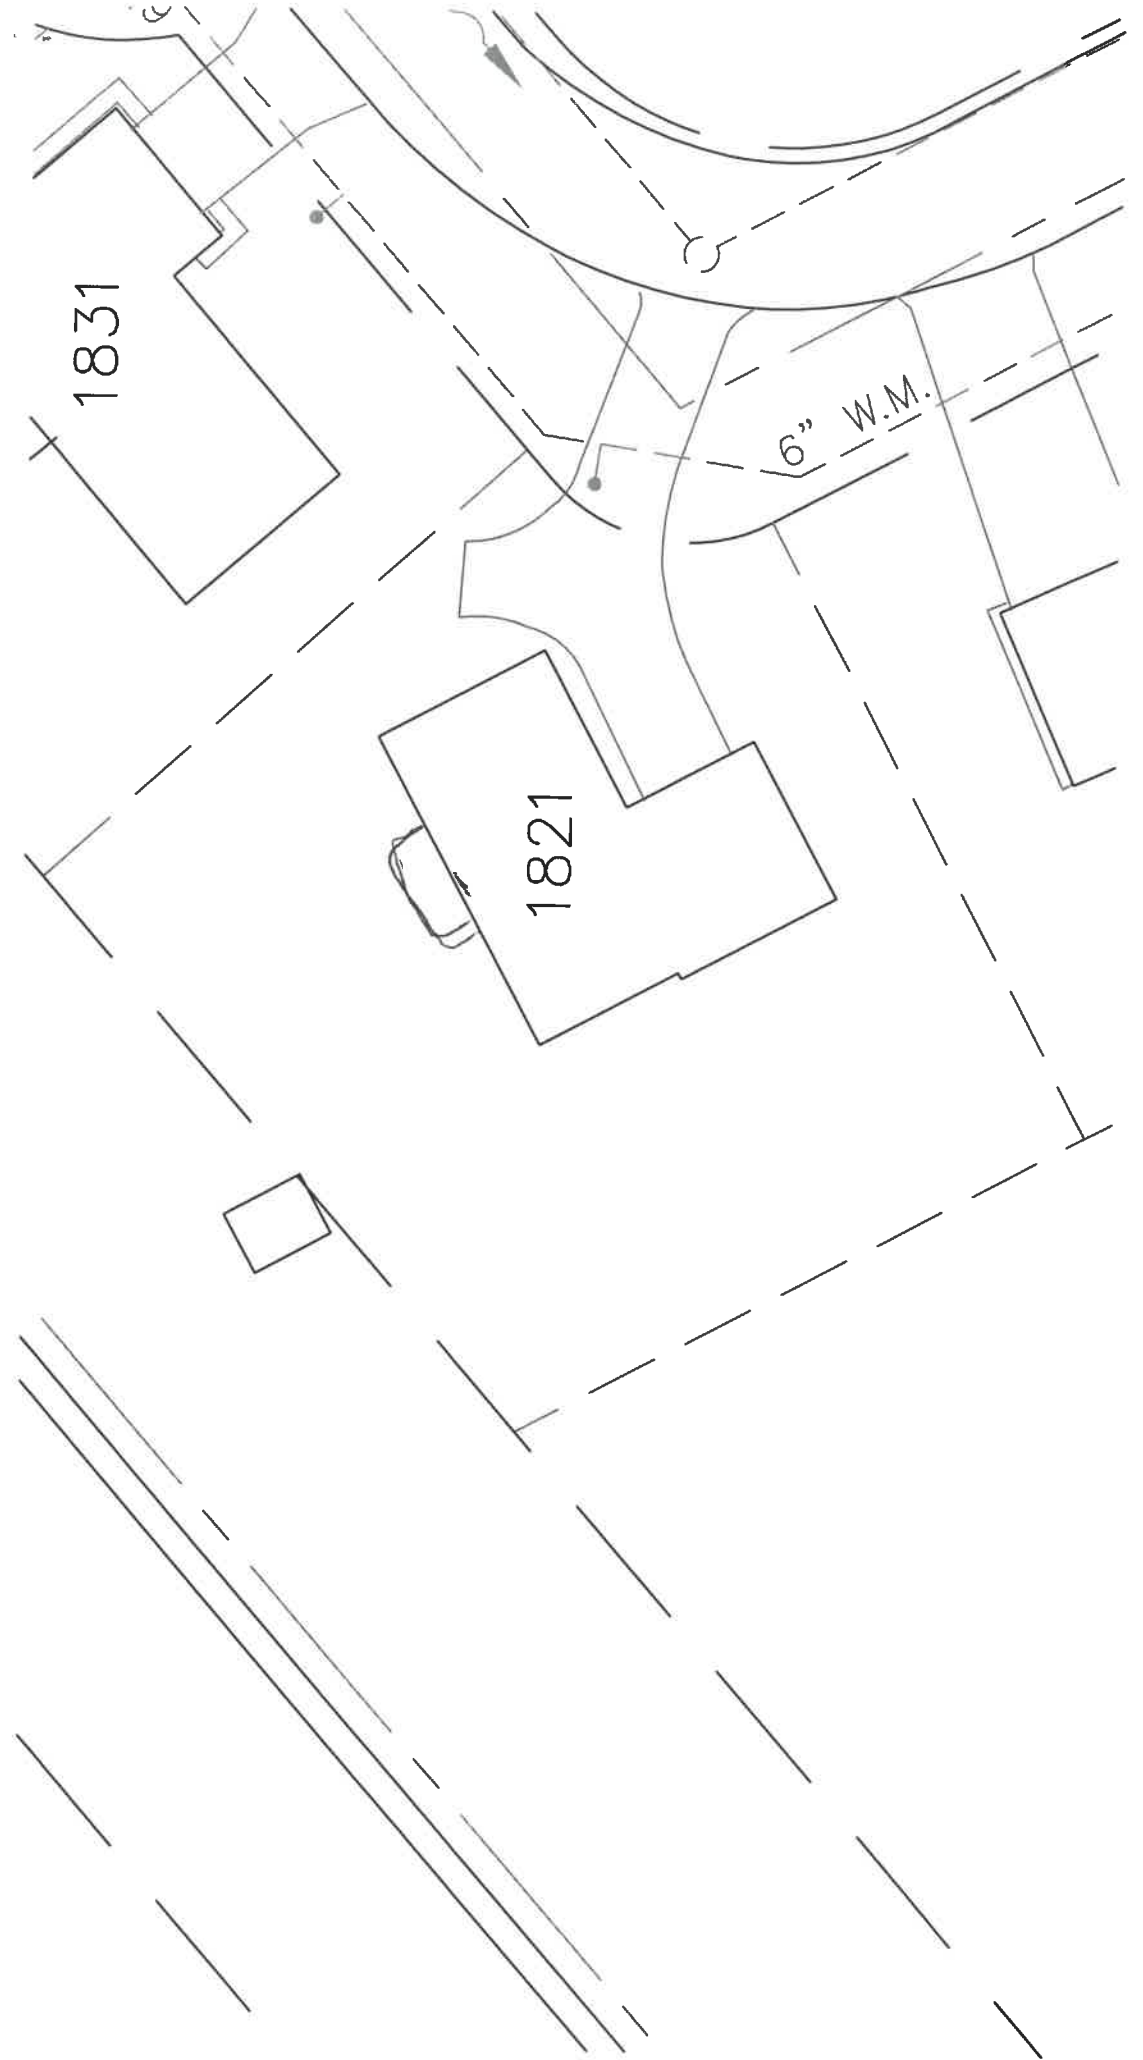

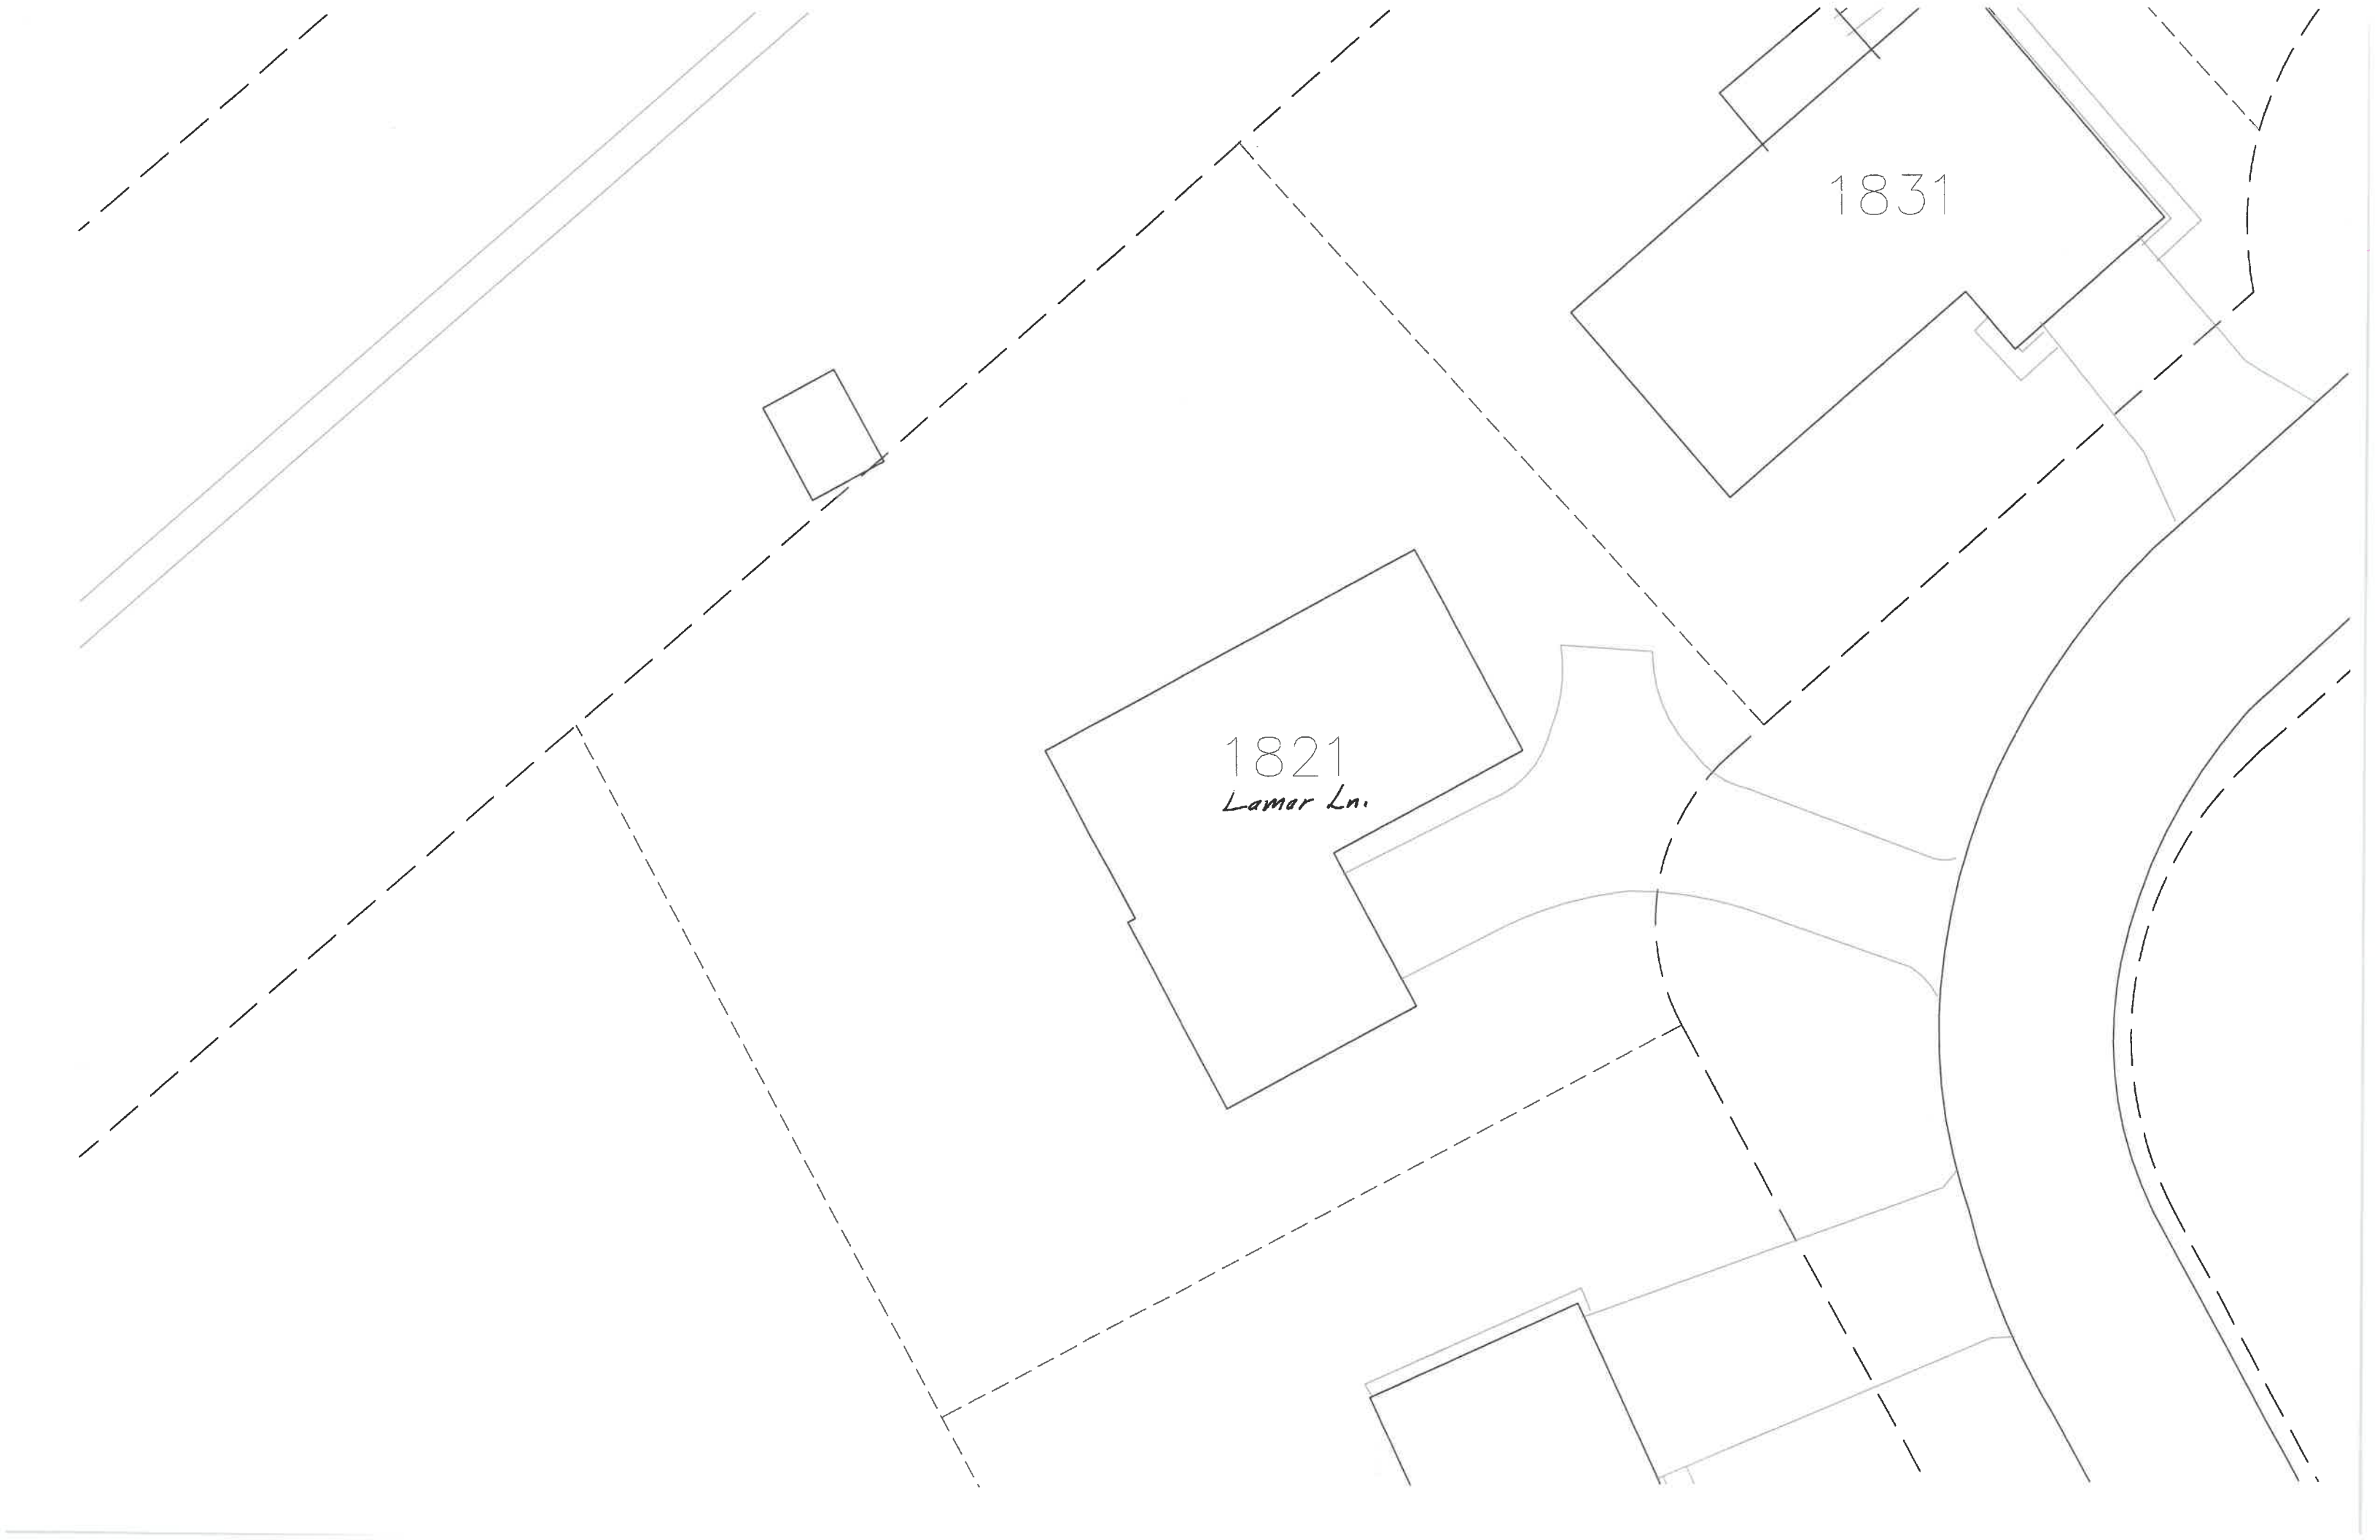

1831

1821
Lamar Ln.