


40' POLE

2" STEEL CONDUIT

TRENCH 3' IN FROM BACK PROPERTY LINE

150 Lemans

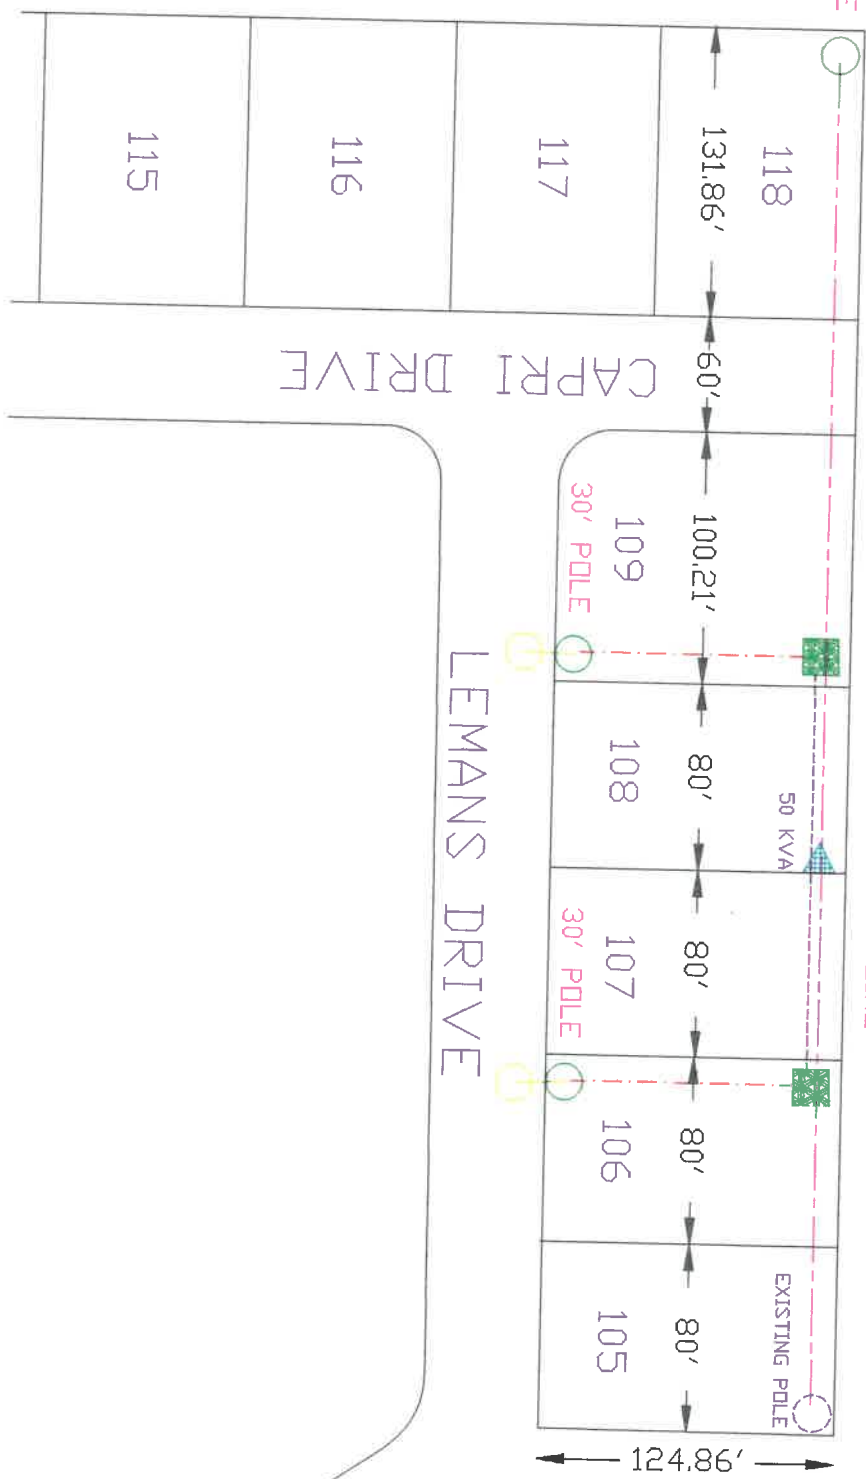

- 1 - 50 KVA PADMOUNT TRANS
- 2 - 100W COBRA ST LT
- 2 - 30' POLES
- 1 - 40' POLE
- 2" STEEL CONDUIT
- 2 - SEC PED
- 500 MCM SEC
- 1/0 PRI
- 2 STR URD

- = EXISTING POLE
- = STREET LIGHT
- = NEW POLE
- ▲ = 50 KVA PADMOUNT TRANS
- = SEC PED
- = 500 MCM SEC
- - - = 1/0 PRI
- = 2 STR URD