

CITY OF NAPOLEON
255 W. RIVERVIEW AVE
NAPOLEON, OHIO 43545

P E R M I T

DIVISION OF BUILDING & ZONING
PH (419) 592-4010
FAX (419) 599-8393

PERMIT NO: 305 DATE ISSUED: 09-11-00 ISSUED BY: BND

JOB LOCATION: 60 LEMANS DR EST. COST: 4200.00

LOT #: SUBDIVISION NAME:

OWNER: HULL, BERTIA
ADDRESS: 60 LEMANS DR
CSZ: NAPOLEON, OH 43545
PHONE:

AGENT: BILLY DOOR CO
ADDRESS: 850 CARPENTER RD
CSZ: DEFIANCE, OH 43512
PHONE: 419-782-1181

USE TYPE - RESIDENTIAL: OTHER:

ZONING INFORMATION

DIST: LOT DIM: AREA: FYRD: SYRD: RYRD:
MAX HT: # PKG SPACES: # LOADING SP: MAX LOT GOV:

BOARD OF ZONING APPEALS:

WORK TYPE - NEW: REPLMNT: ADD'N: ALTER: REMODEL:

WORK INFORMATION

SIZE - LGTH: WIDTH: STORIES: LIVING AREA SP:
GARAGE AREA SP: HEIGHT: BLDG VOL DEMO PERMIT:

WORK DESCRIPTION
FENCE SIDE & REAR

FEE DESCRIPTION	PAID DATE	FEE AMOUNT DUE
BUILDING PERMIT		47.00


TOTAL FEES DUE 47.00


9-11-00

DATE


Bertie Hull

APPLICANT SIGNATURE

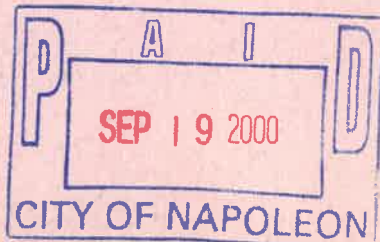

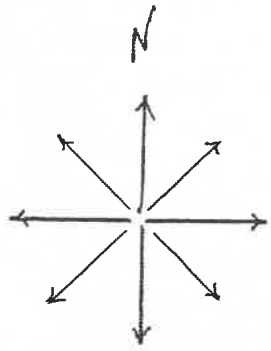

Date — 9-8-92
 Location — 60 Lemans
 Owner — Beck's Const.
 Address — 11-622 Co. Rd W
 Contractor — Same
 Address —
 Work Discrip. — Sanitary Sewer

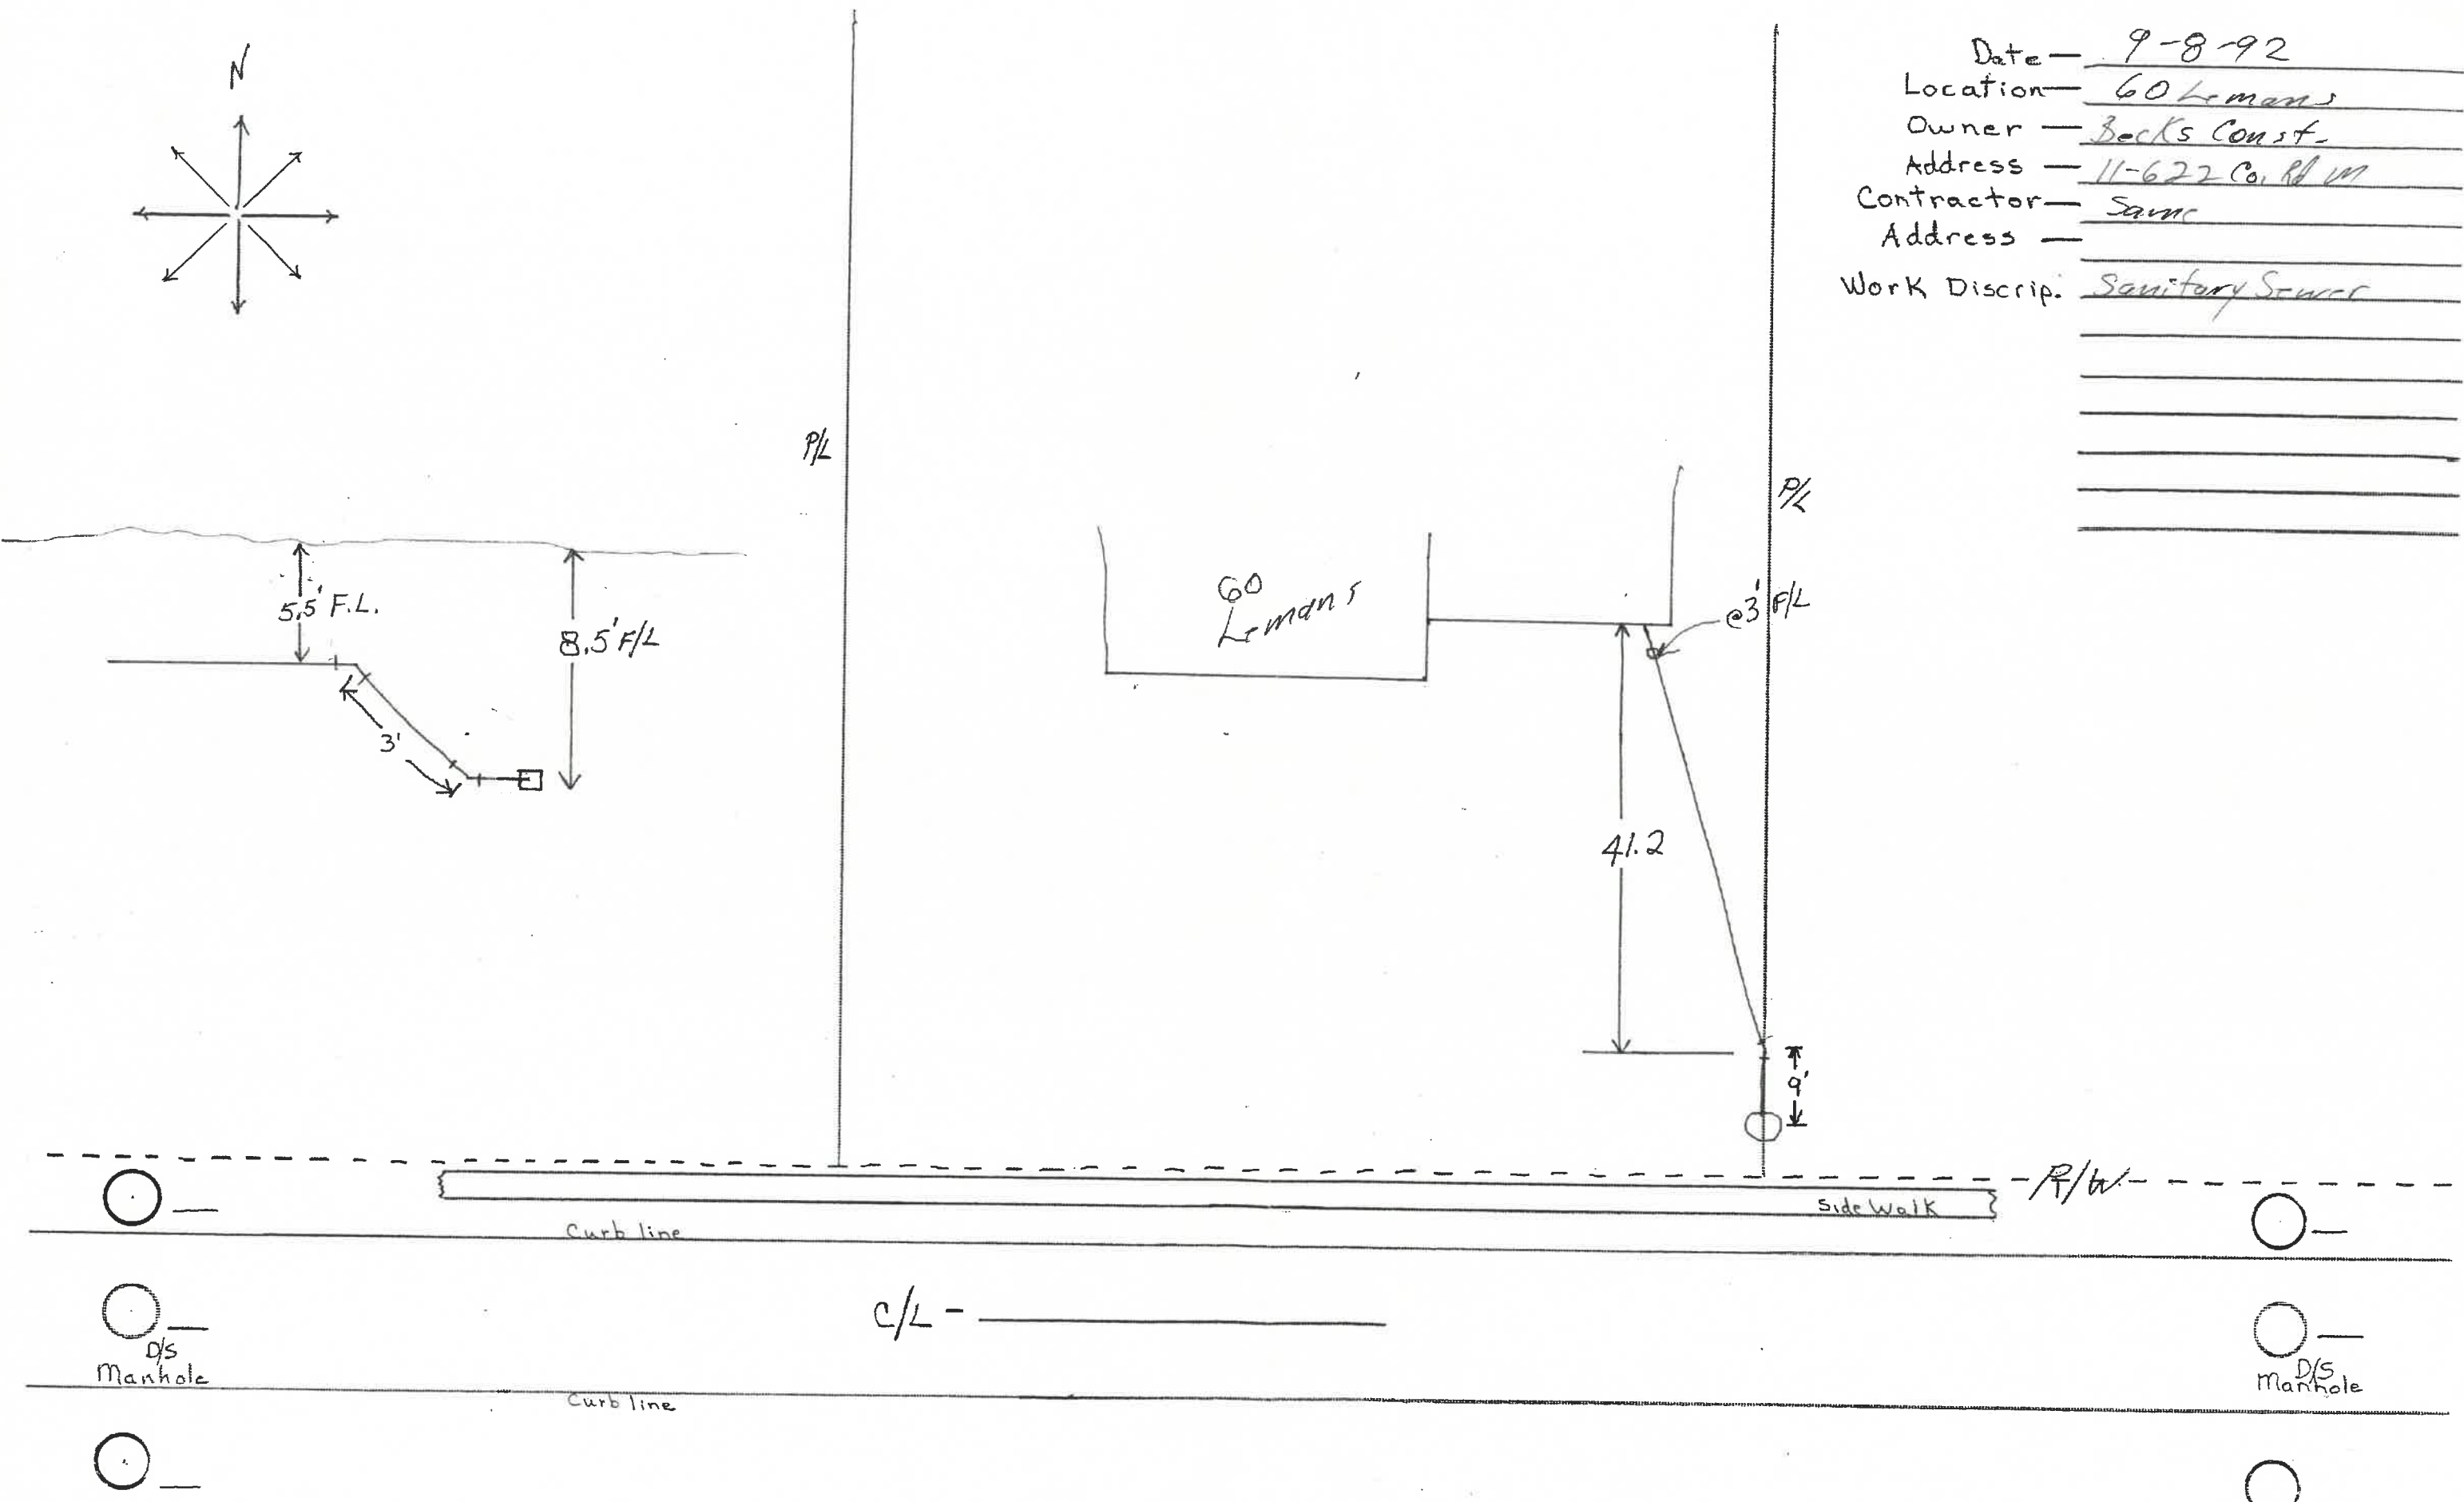

Place an X for the manhole applicable.