


70 Lemans

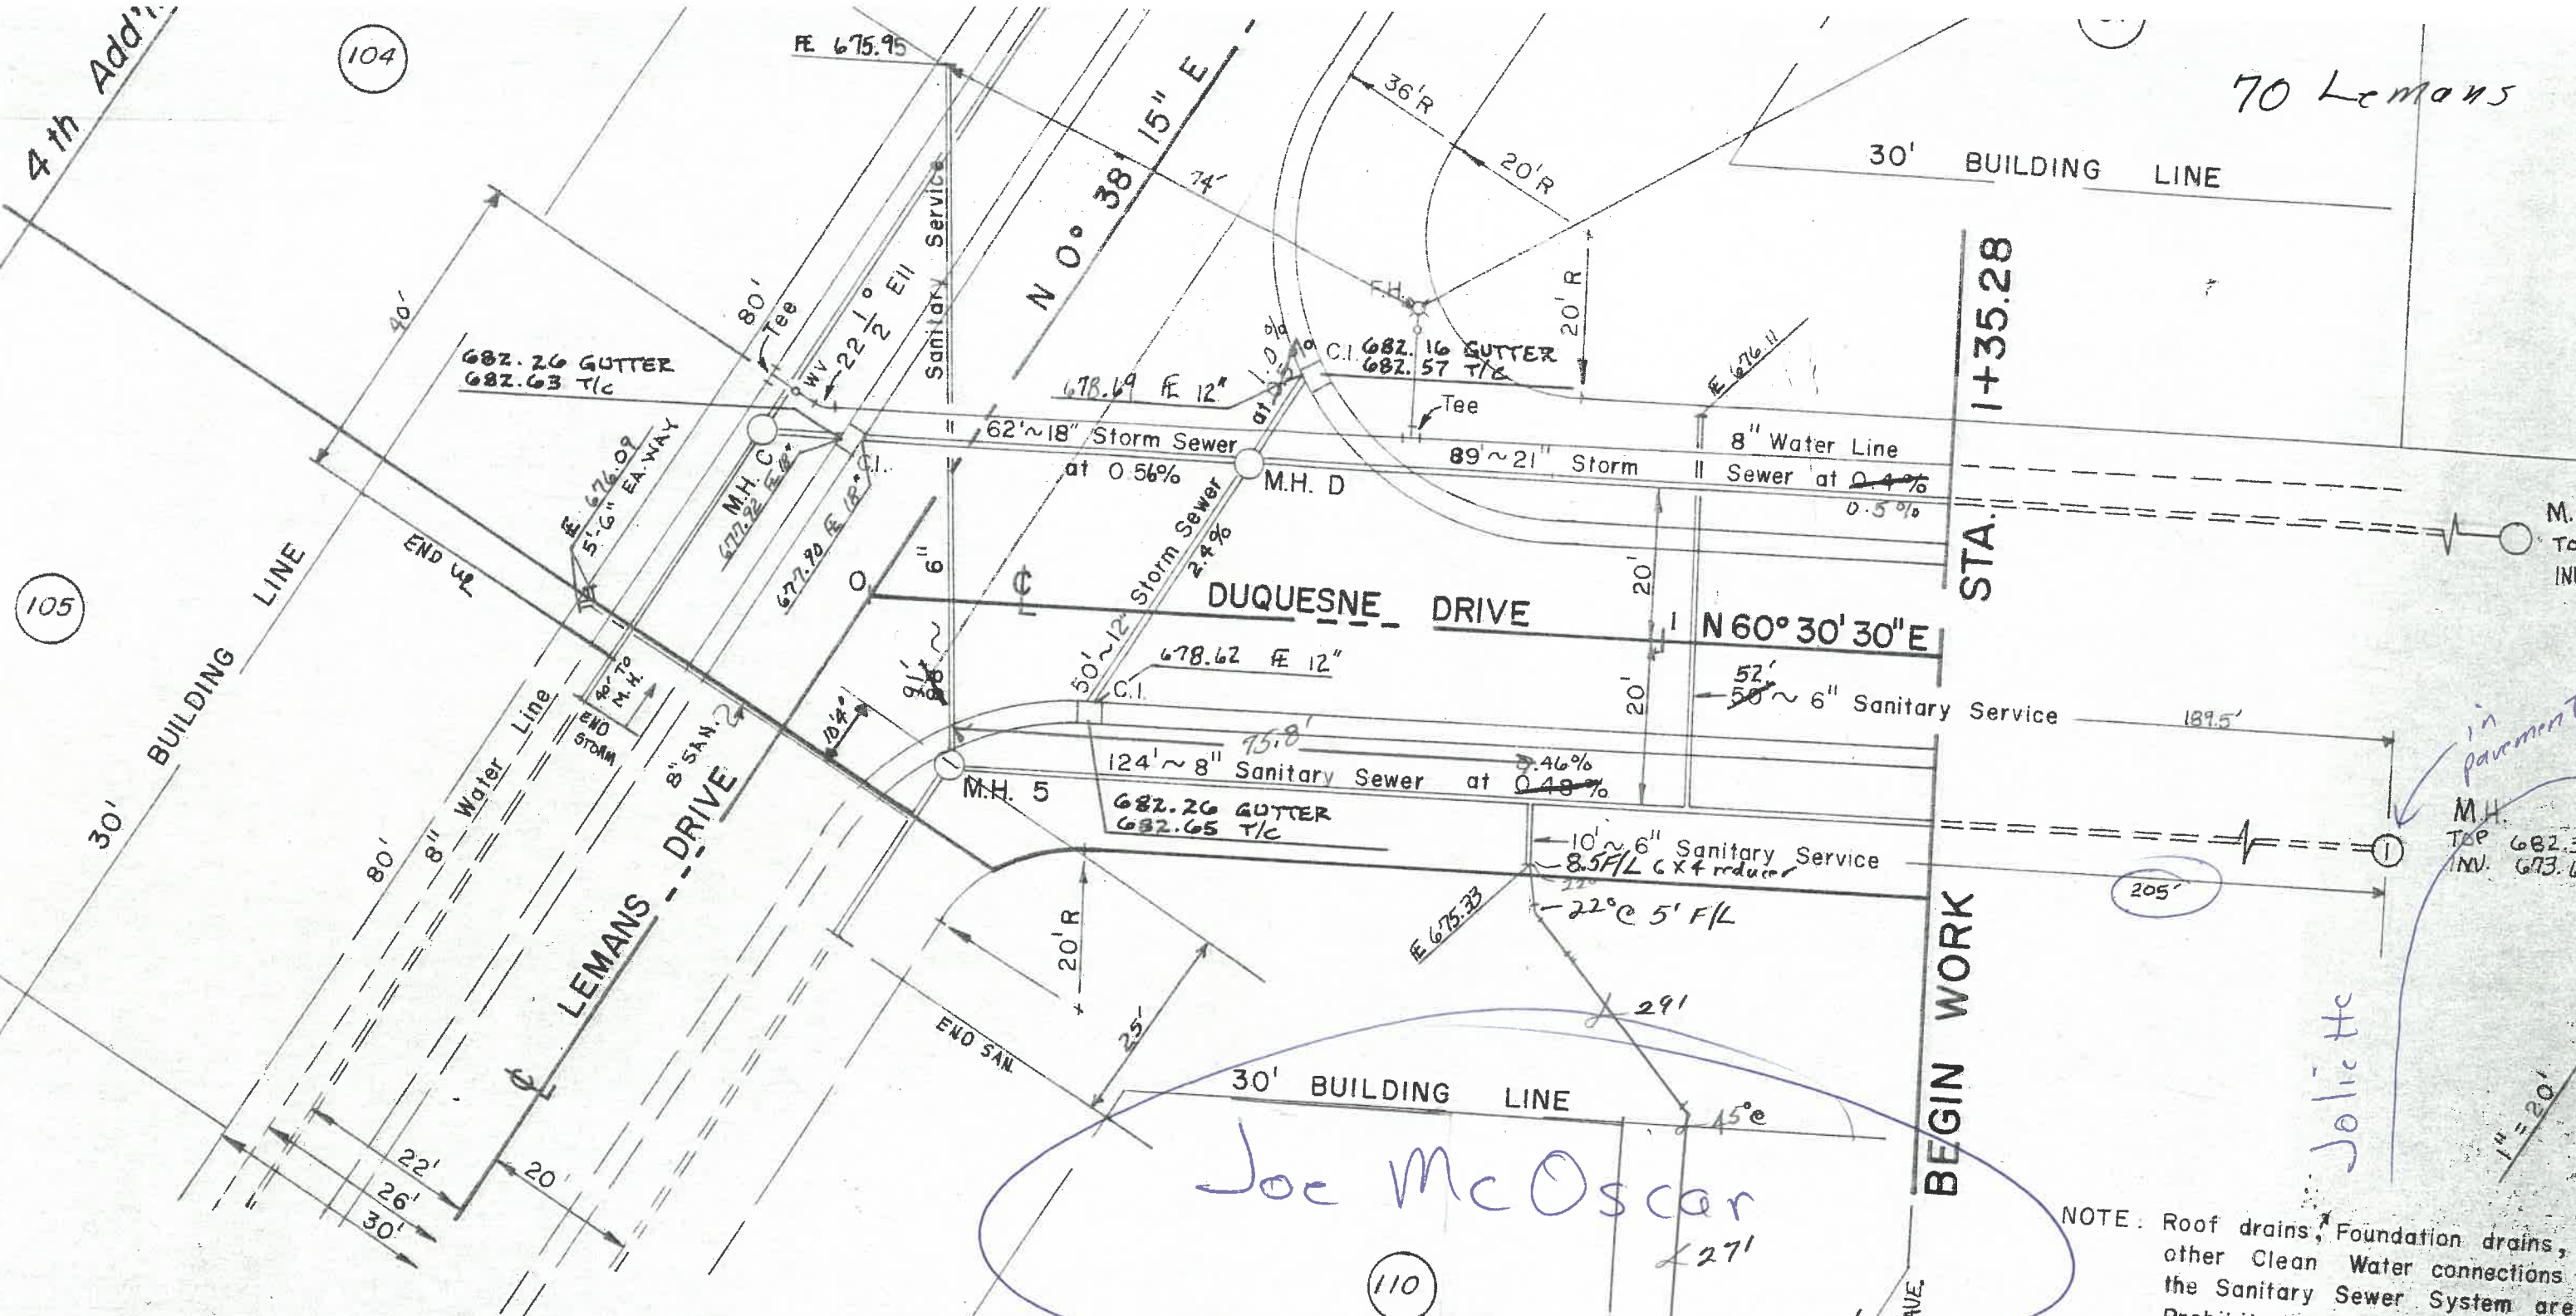

NOTE: Roof drains, Foundation drains, other Clean Water connections to the Sanitary Sewer System are Prohibited.

EXISTING		2ND WORK		FINISH PAV ELEVAT	
685.2	687.46	685.5	683.13	685.5	683.13
687.75	687.46	683.88	683.88	683.97	683.27
687.72	687.57	683.19	683.90	683.97	683.27
682.84	683.00	683.97	683.27		