


LEONARD STREET

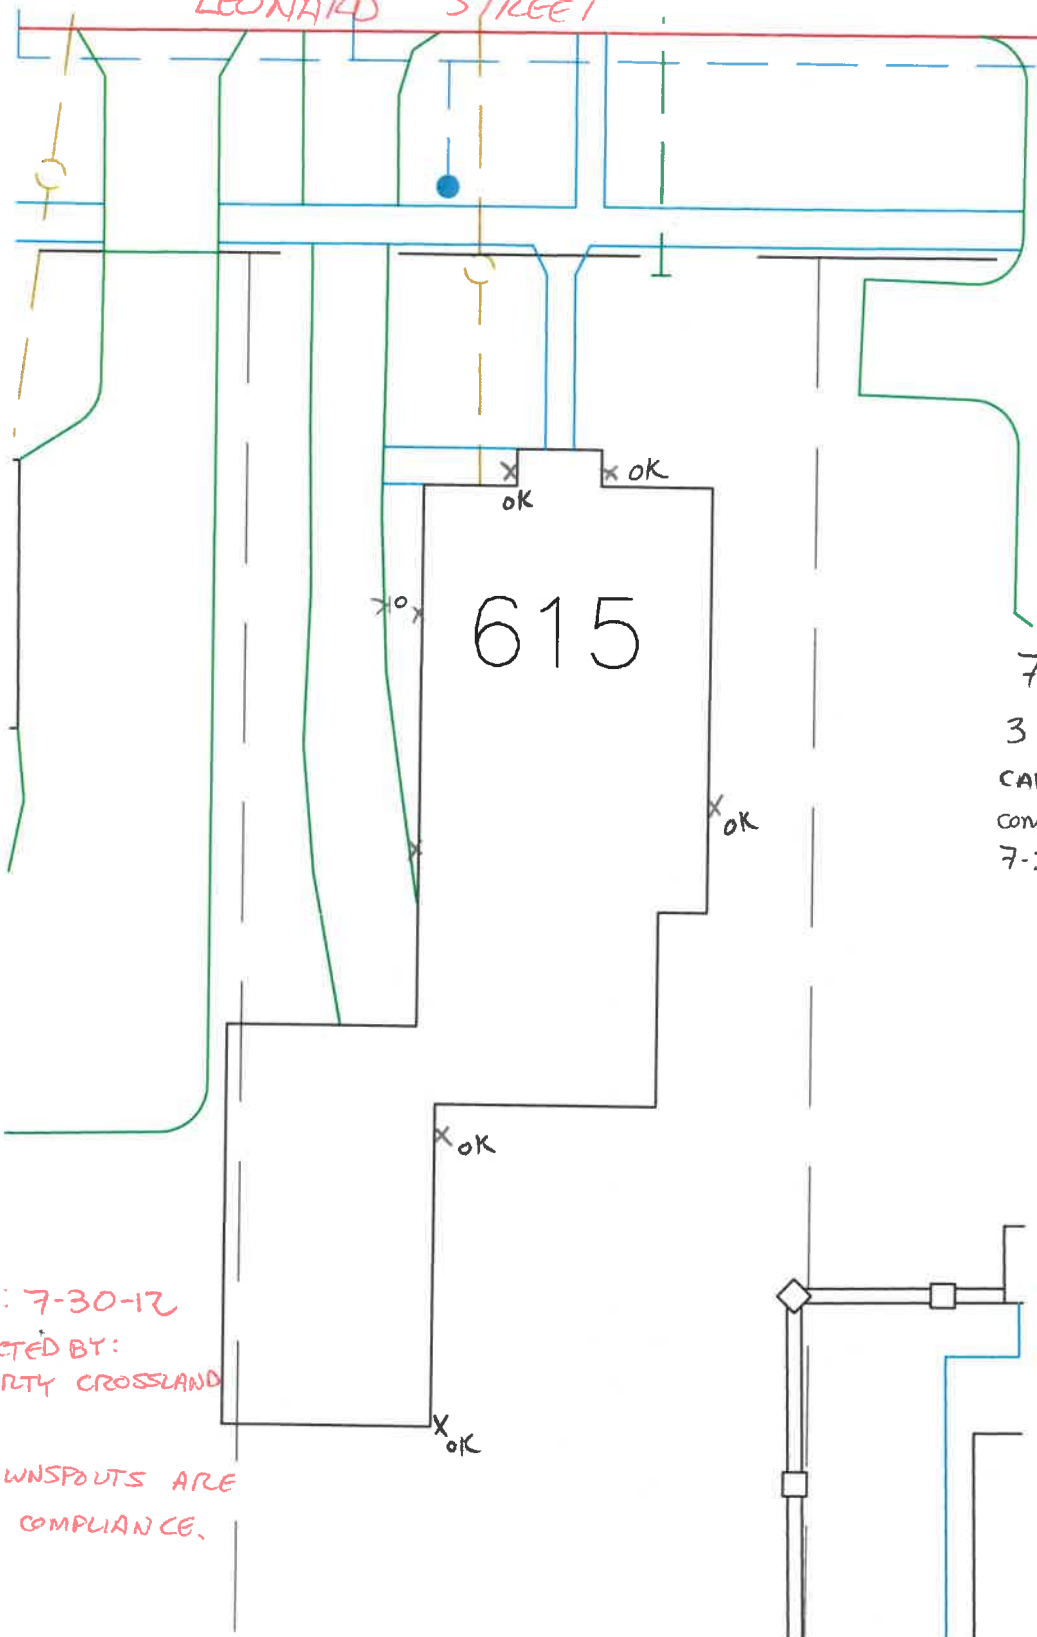

N  
1"=20'

7-9-12  
3 NEED  
CAPPED/PLUGGED  
COMPLETED + FIXED  
7-30-12.

DATE: 7-30-12  
INSPECTED BY:  
MARTY CROSSLAND  
  
ALL DOWNSPOUTS ARE  
NOW IN COMPLIANCE.

SCANNED