

CITY OF NAPOLEON GENERAL PERMIT APPLICATION

THIS APPLICATION IS FOR RESIDENTIAL CONSTRUCTION INCLUDING BUILDING, ELECTRICAL, PLUMBING, MECHANICAL & REMODELING

BP2010-45

DATE 7-2-10 JOB LOCATION 625 LEONARD ST NAPOLEON
 OWNER EARL BEVILLE TELEPHONE # 419-592-0556
 OWNER ADDRESS 625 LEONARD ST NAPOLEON
 CONTRACTOR SELF CELL PHONE # _____
 DESCRIPTION OF WORK TO BE PERFORMED DECK FOR POOL
 ESTIMATED COMPLETION DATE 7-7-10 ESTIMATED COST 150.00

Affected Floor Area (AFA): In existing structures, it is the area affected by the improvement, i.e. a new wall dividing a room (the AFA would be only the room and not all the rooms).

DESCRIPTION

DESCRIPTION	FEE	TOTAL COST
<i>Addition & Alterations</i> Square foot in (AFA) x \$0.05 = \$	+	\$25.00 = \$
<i>Electrical</i> Circuits in (AFA) x \$3.00/Circuit = \$	+	\$25.00 = \$
<i>Plumbing</i> Traps in (AFA) x \$3.00/Trap = \$	+	\$25.00 = \$
<i>Siding and/or Roofing</i>		\$25.00 \$
<i>Windows/Doors</i>		\$25.00 \$
<u>Decks</u>		\$25.00 \$ 25.00
		\$25.00 \$
		\$25.00 \$
		\$25.00 \$
		\$25.00 \$
MBP (100.3100.46510)	Subtotal:	\$ 25.00
Ohio Board of Building Standards Fee + 1%		\$.25
TOTAL FEE:		\$ 25.25

Denied
 Permit removed from
 Blackbear.
 Money applied to
 permit EL2010-28
 KH
 7-8-10

ION OR STRUCTURAL ALTERATION, ELECTRICAL OR MECHANICAL INSTALLATION OR F THEREOF AND NO USE OF THE ABOVE SHALL BE UNDERTAKEN OR PERFORMED UNTIL THE SUE BY THE CITY OF NAPOLEON BUILDING/ZONING DEPARTMENT.
 osed work is authorized by the Owner of record and that I have been authorized by the Owner to make this able laws of the jurisdiction. In addition, if a permit for Work described in this application is issued, I certify that the authority to enter areas covered by such permit at any reasonable hour to enforce the provisions of the code(s)

I HEREBY ACKNOWLEDGE THAT I HAVE READ AND FULLY UNDERSTAND THE ABOVE LISTED INSTRUCTIONS.

SIGNATURE OF APPLICANT Earl Beville DATE: 7-2-10


PRINT NAME: _____

BATCH # 22754 CHECK # 5034 DATE 7-2-10

592-0556

625 LEONARD
EARL Beville

5
4 Deck Boards

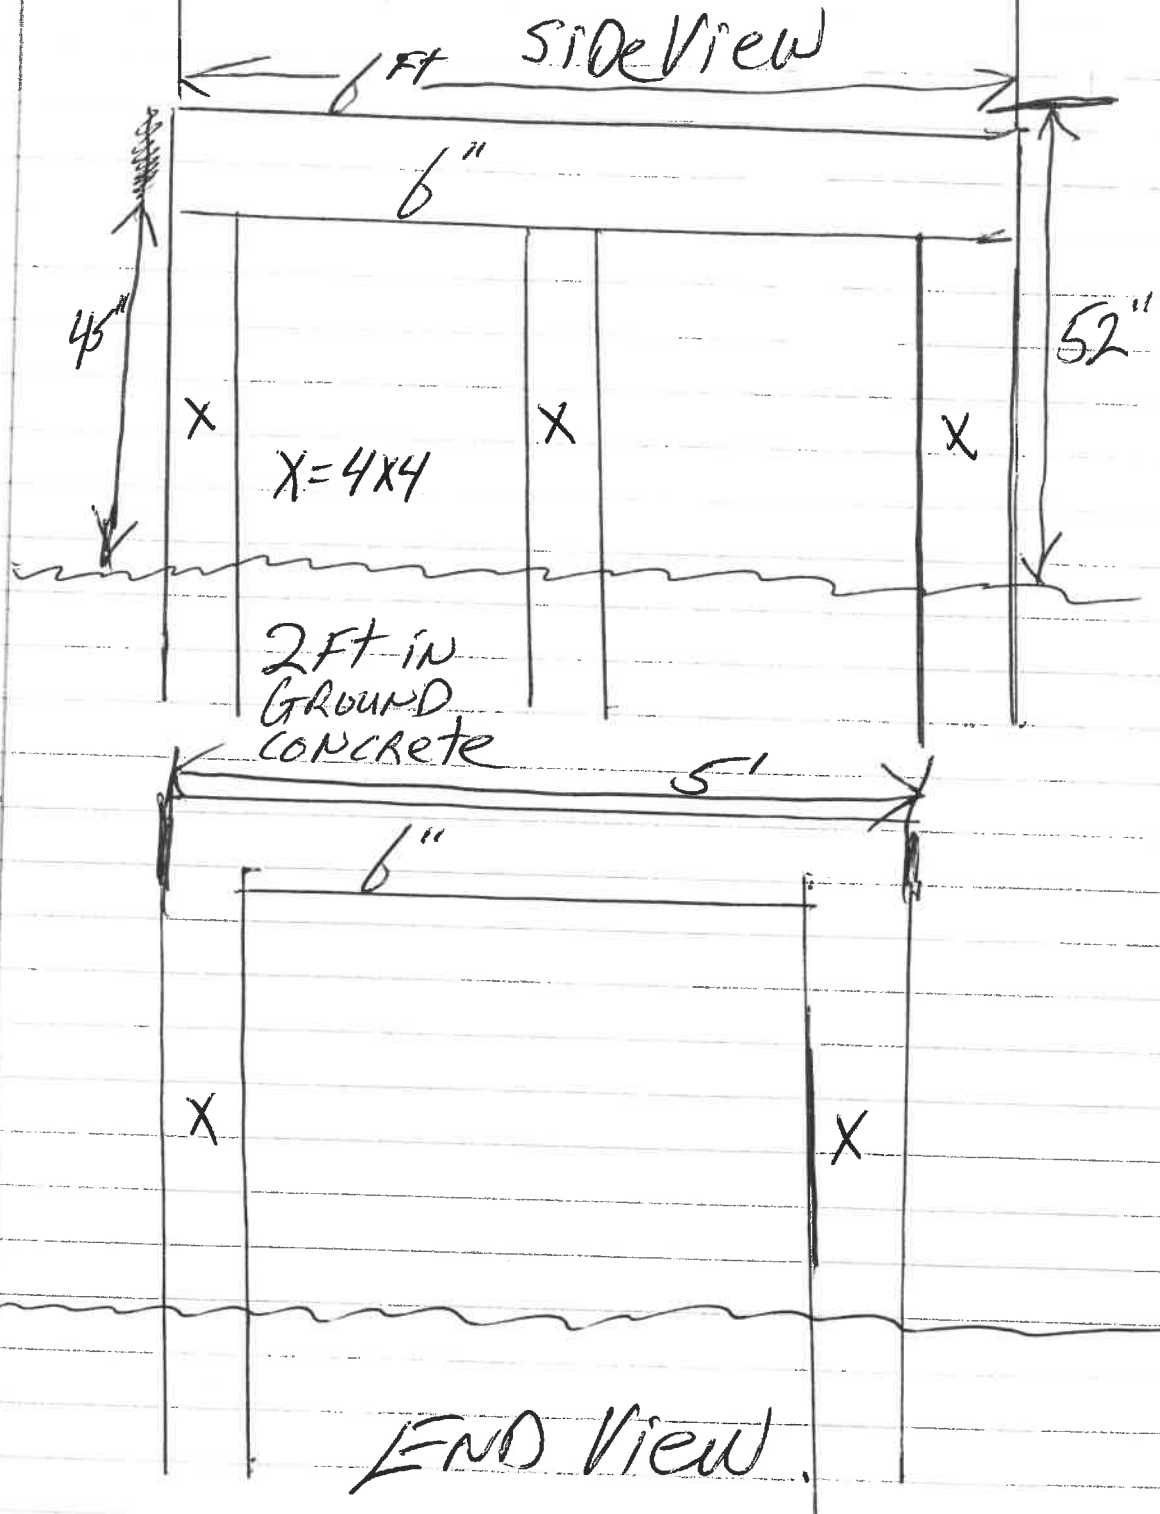

There is going to be a 3ft railing made out of 2x4's and doll rods