




639

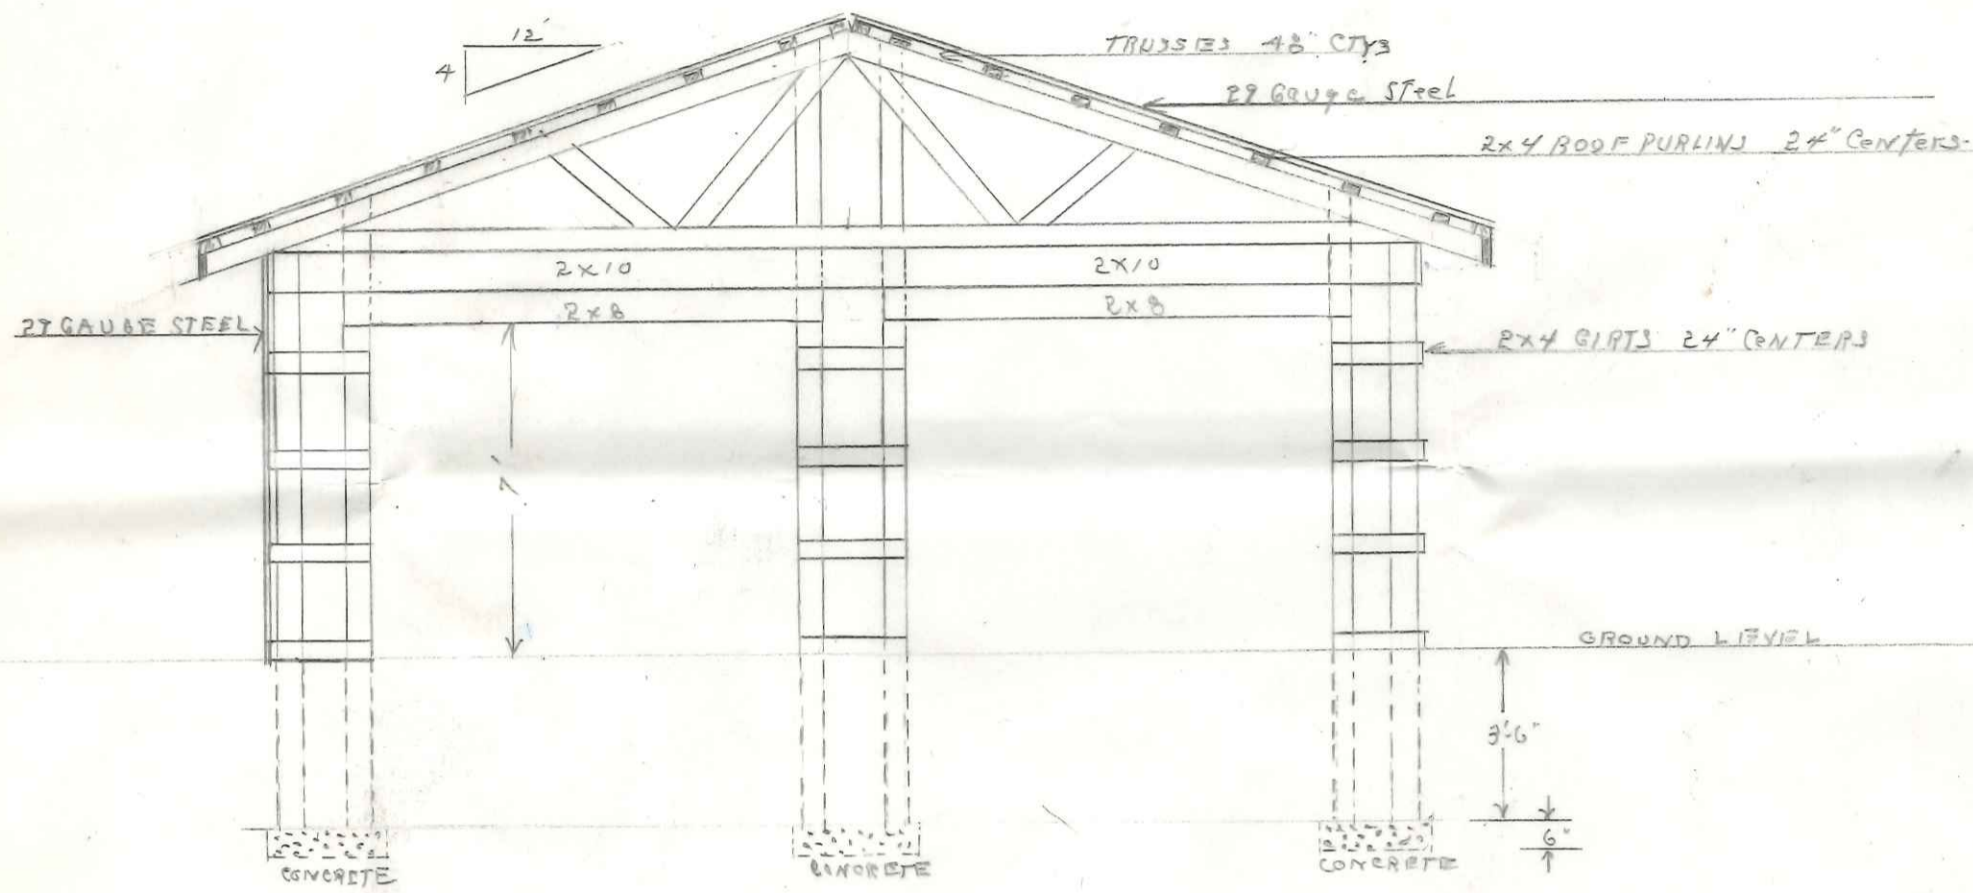


FRONT ELEVATION

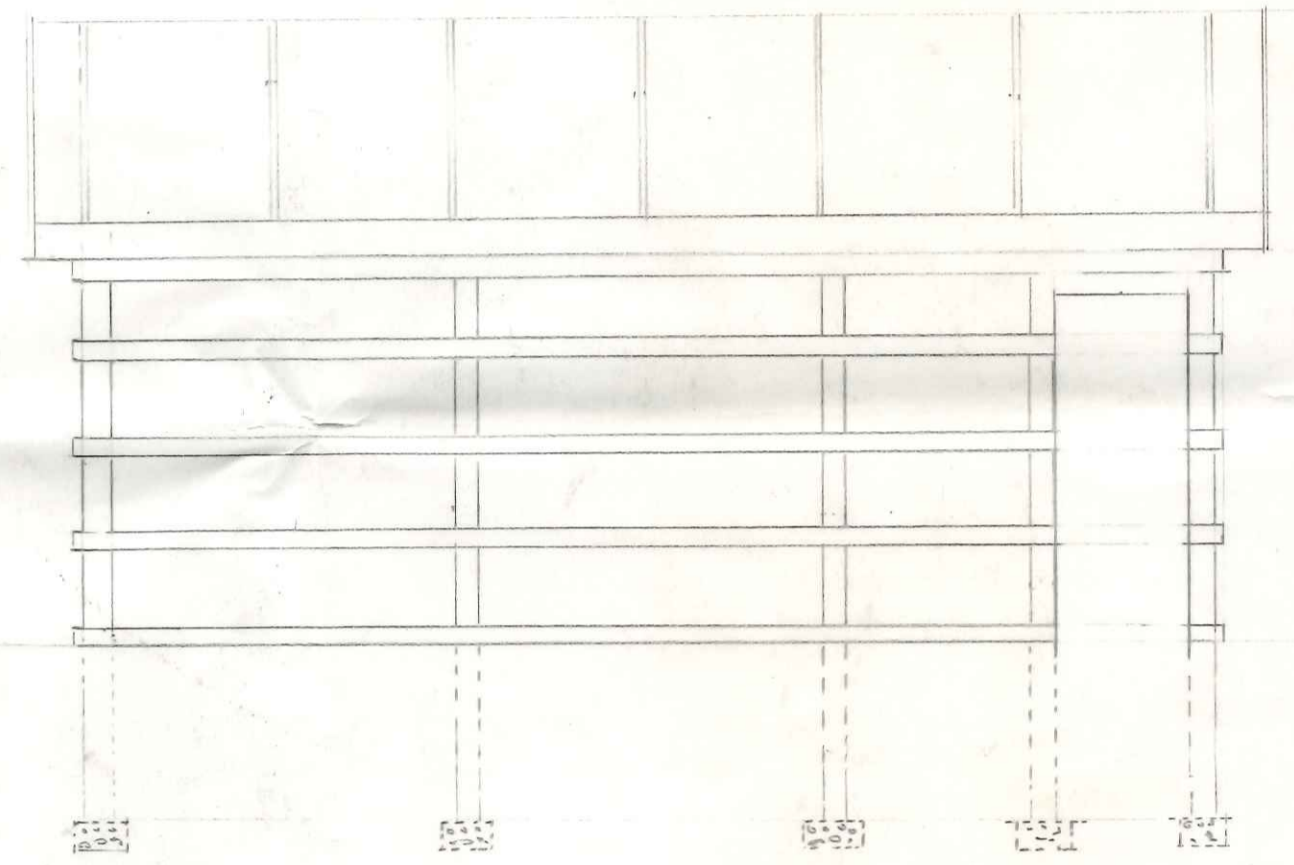

SIDE ELEVATION

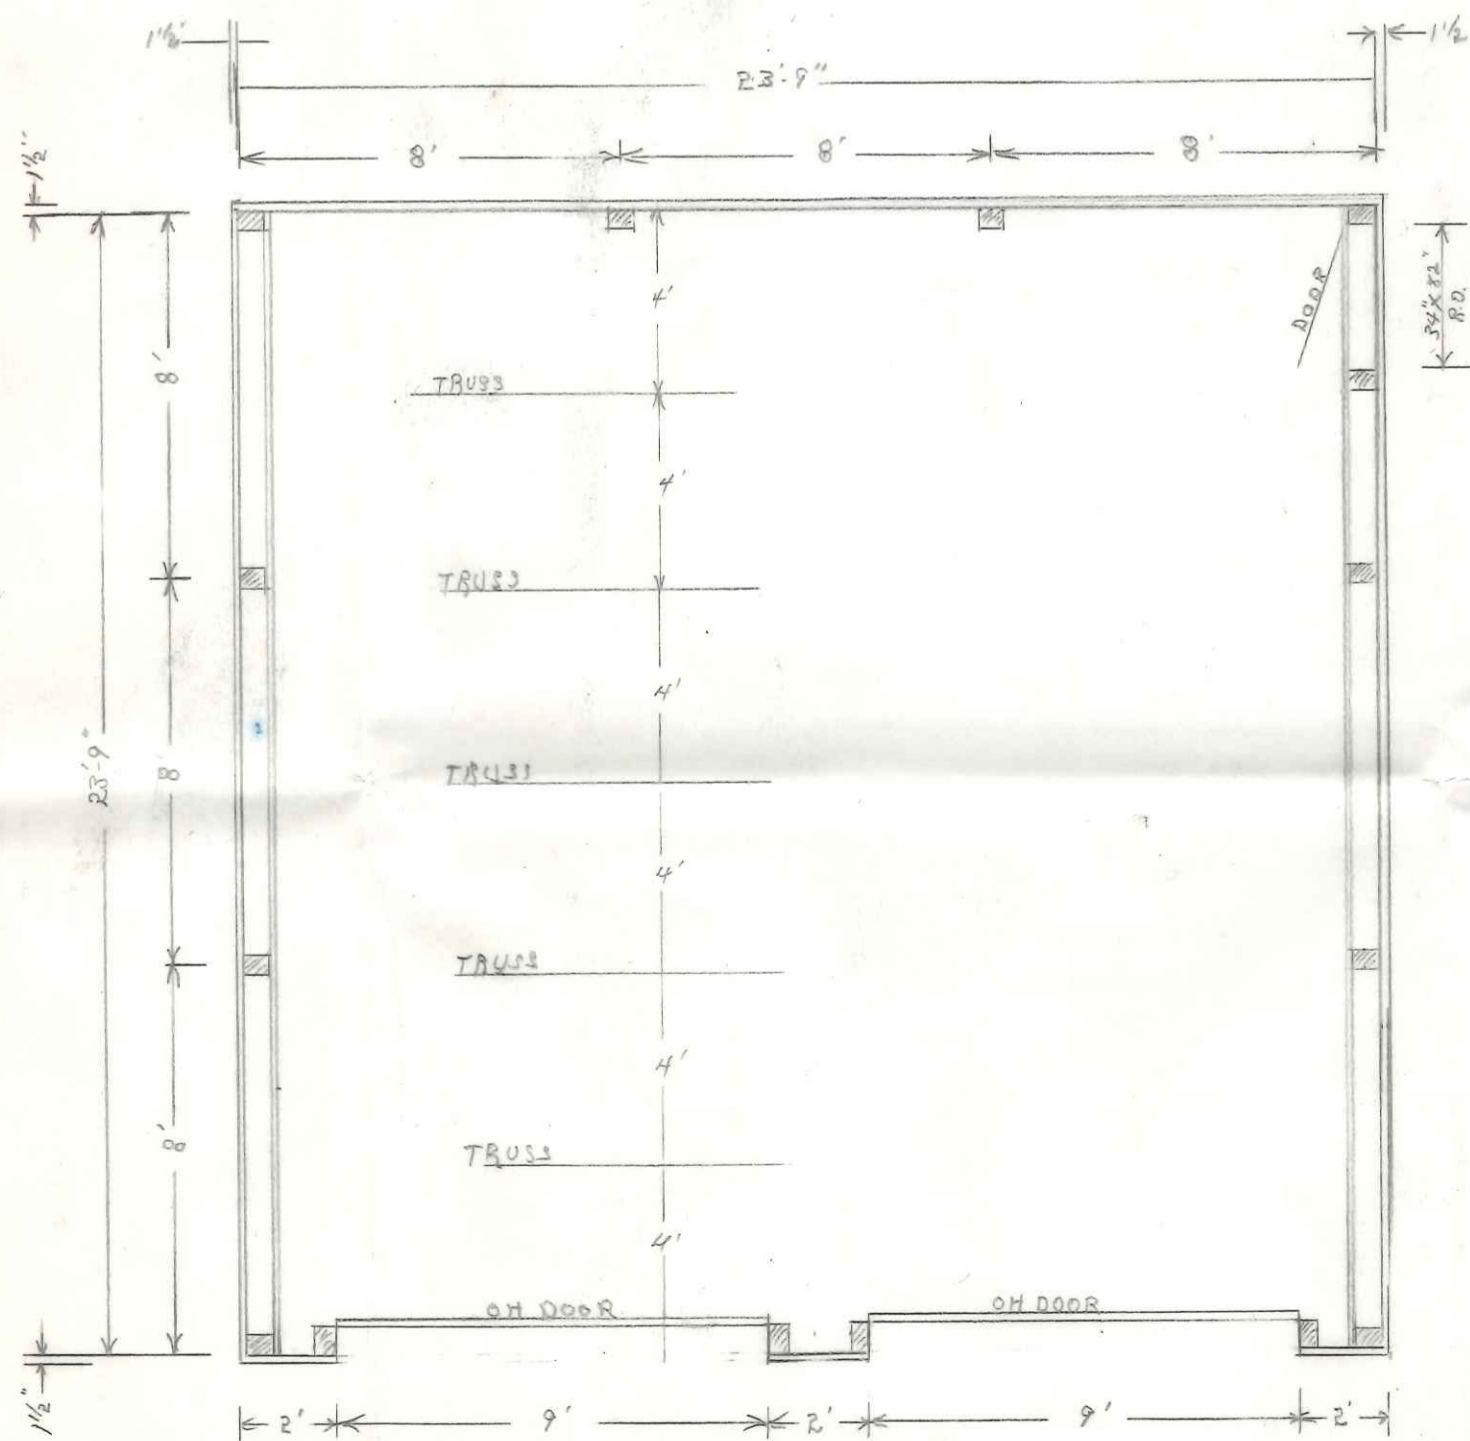

FLOOR PLAN

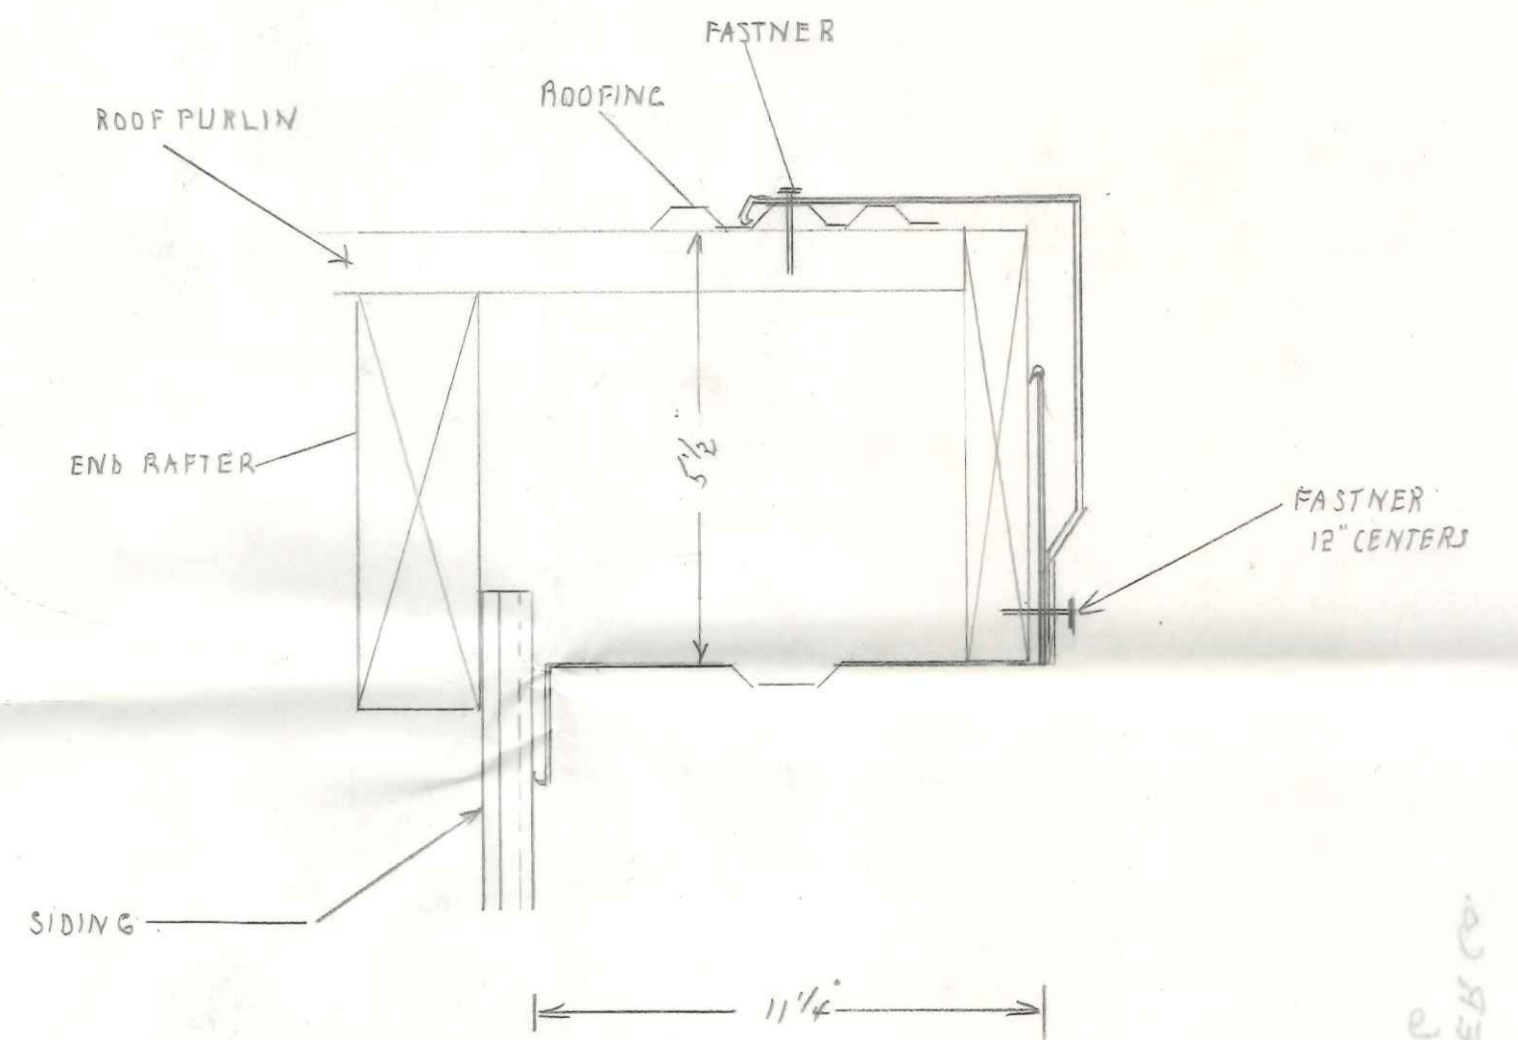

BOX GABLE DETAIL

639 Leonard

FILE NO. 4-2-30
 BLDG. PERMIT NO. 483-10
 CONTRACTOR: WILSON NUMBER CO.
 54X54, DE WICHED CHANGE
 LOCATION: 639 LEONARD ST
 OWNER: FUMENCE E. PLIFFER

7-4