


PLOT PLAN
LARRY STILES

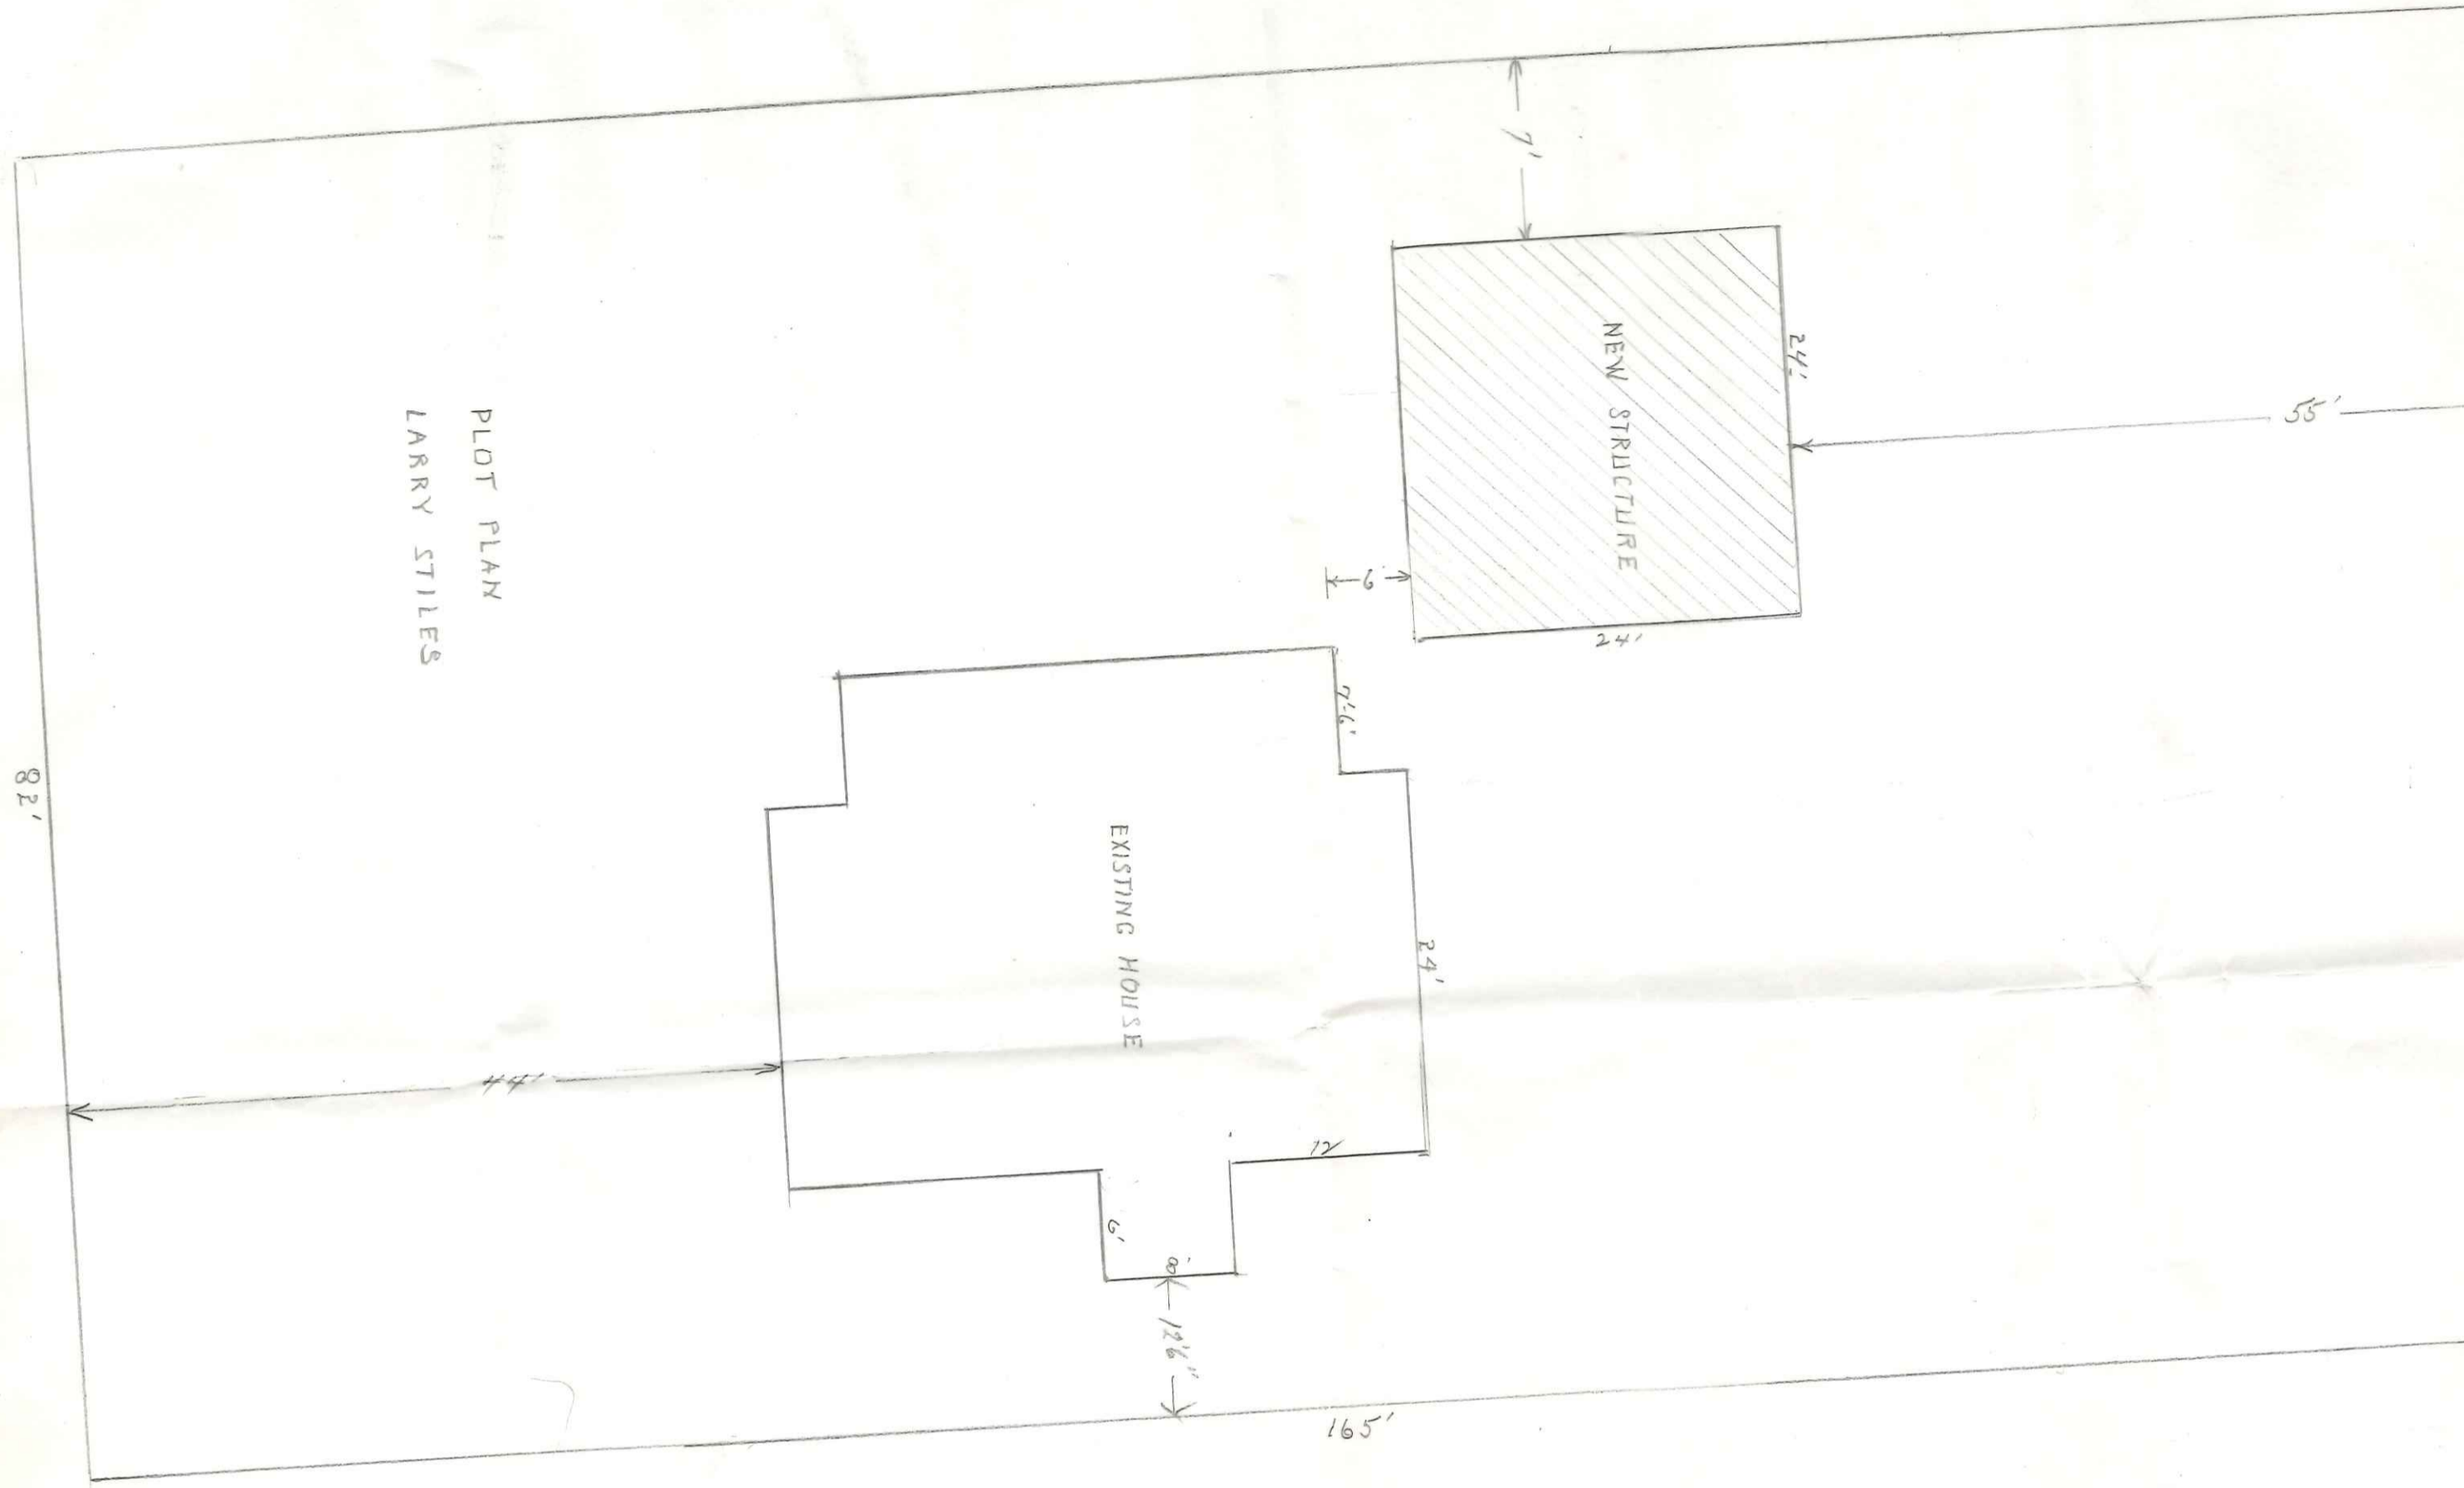

639 LEONARD