




**POGGENMEYER DESIGN GROUP, INC.**  
 ARCHITECTS ENGINEERS PLANNERS  
 1168 NORTH MAIN STREET  
 BOWLING GREEN, OHIO 43402  
 (419) 352-7537

**VILLAS AT BRIARHEATH**  
**OAK RIDGE BUILDERS LTD.**  
 NAPOLEON, OHIO

**PROPOSED CONCEPT PLAN**


DATE: 11/14/2006  
 DRAWN BY: SPJ  
 DESIGNED BY: DES

1 OF 1  
 JOB NUMBER: 7669-002

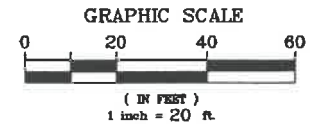

ANY INFORMATION OR DATA ON THIS DRAWING IS NOT INTENDED TO BE SUITABLE FOR REUSE BY ANY PERSON, FIRM OR CORPORATION OR ANY OTHERS ON EXTENSIONS OF THIS PROJECT OR FOR ANY USE ON ANY OTHER PROJECT. ANY REUSE WITHOUT WRITTEN VERIFICATION AND ADAPTATION BY THE ENGINEER, ARCHITECT OR SURVEYOR FOR THE SPECIFIC PURPOSE INTENDED WILL BE AT THE USER'S SOLE RISK AND WITHOUT LIABILITY OR LEGAL EXPOSURE TO THE ENGINEER, ARCHITECT OR SURVEYOR.

I:\7669\002\11-14-2006.dwg 11/14/2006 2:46:54 PM EST

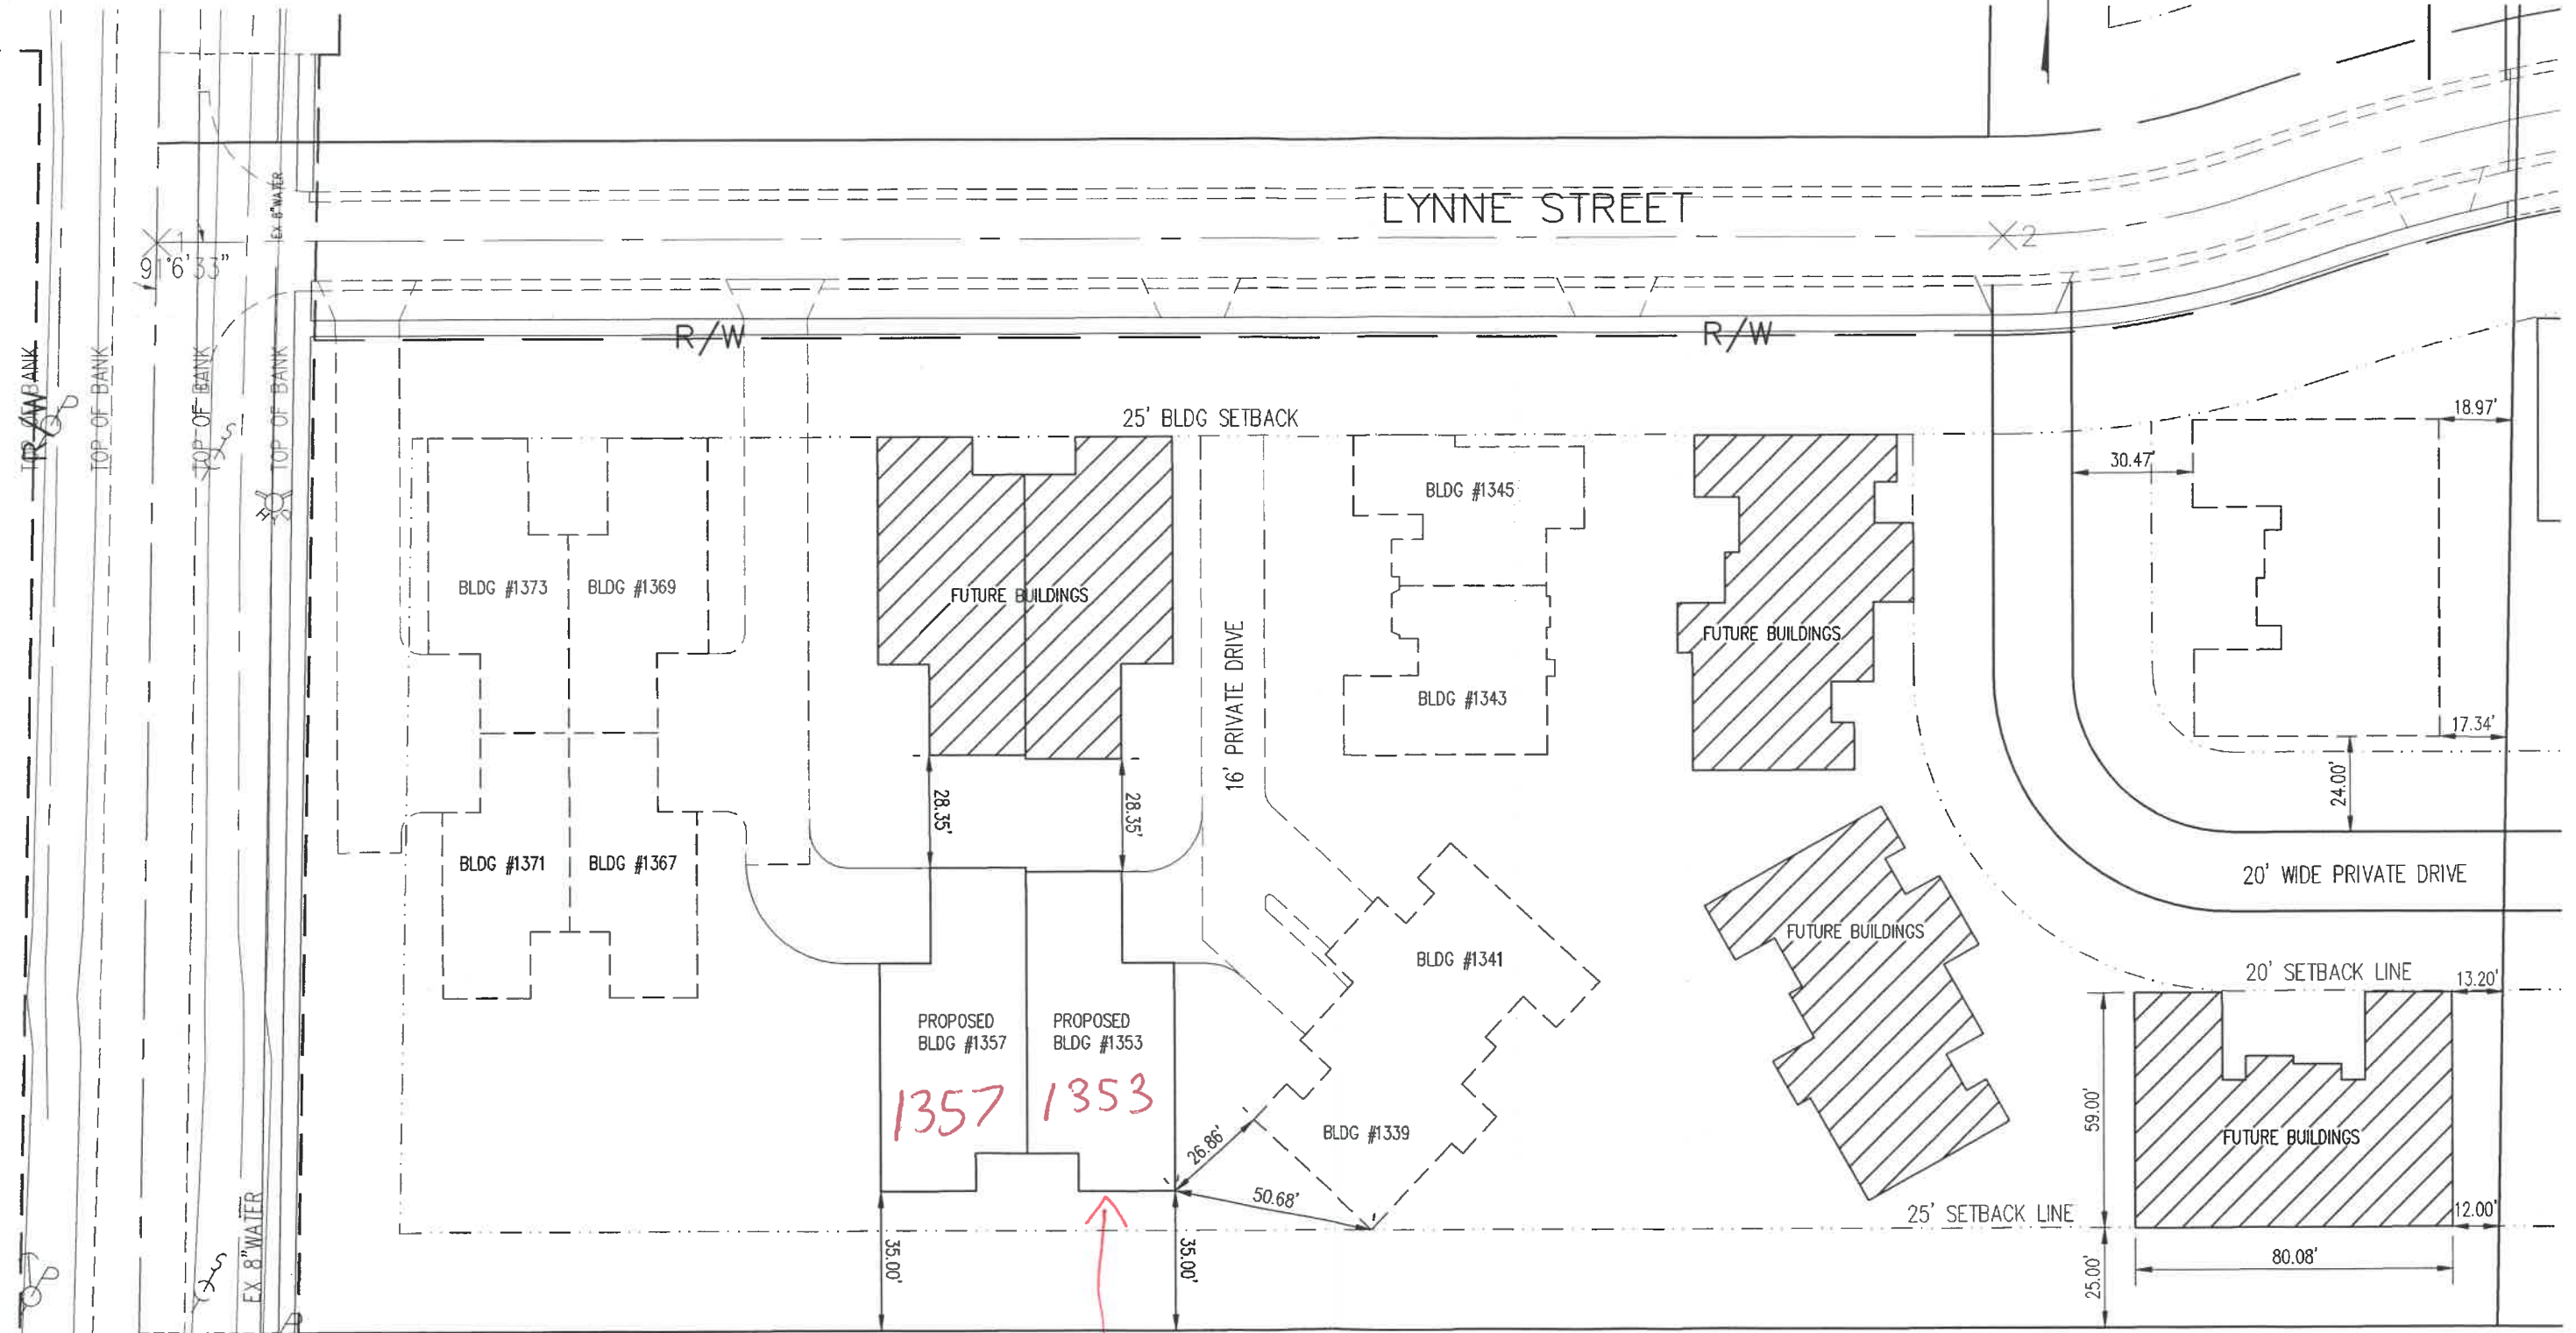

*1357 1353*

*NOT BUILT at This Time*

<b>SITE BENCH MARK</b>	<b>UNDERGROUND UTILITIES</b>
P.K. NAIL SET IN POWER POLE LOCATED NEAR THE SOUTH EAST CORNER OF SITE	TWO WORKING DAYS BEFORE YOU DIG
ELEVATION = 682.90	Call 1-800-352-2764 (Toll Free)
	OHIO UTILITIES PROTECTION SERVICE
	NON-MEMBERS MUST BE CALLED DIRECTLY