


Proposed Addition for

Mr & Mrs Roger Latta

945 Wynn

by Ron Zehrick Bldr

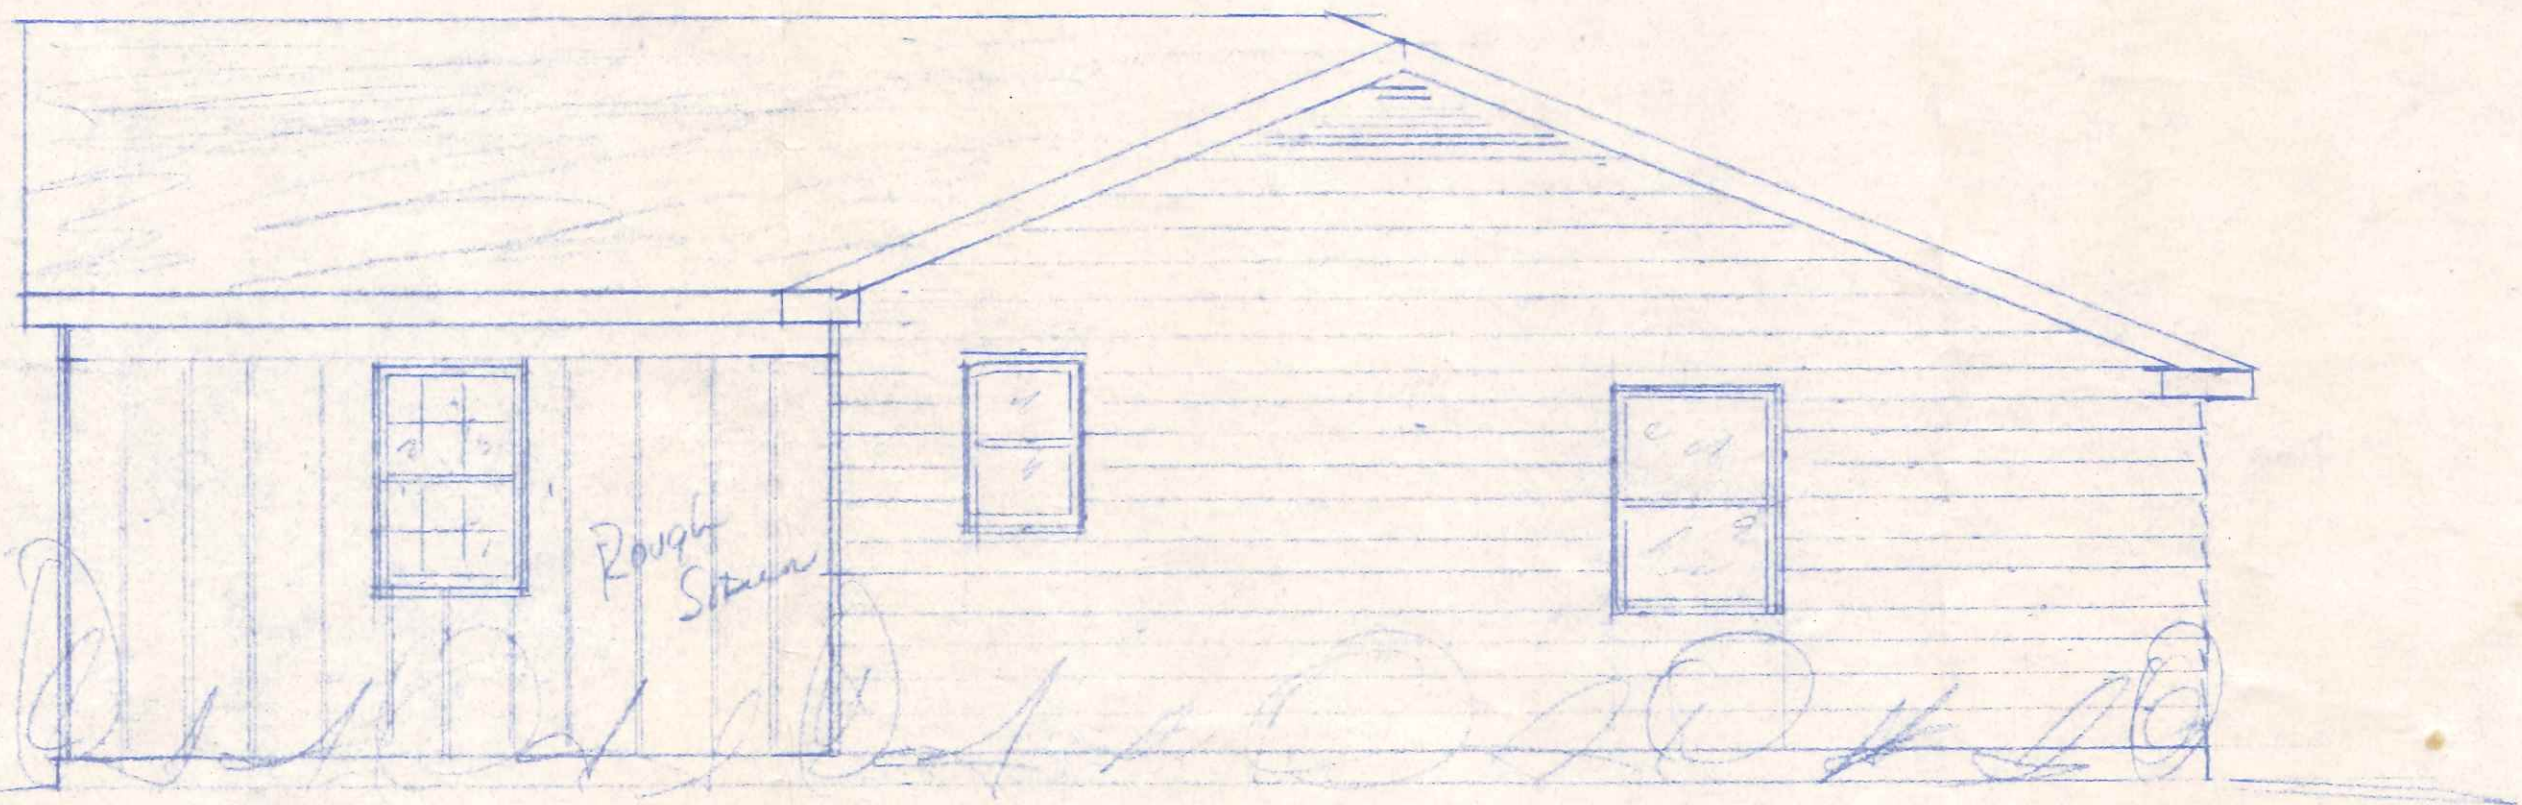

East Elevation

CITY OF MARIETTA
 BUILDING DEPT.
 Date 10/19/54
 By [Signature]
 Plan Approval