

CITY OF NAPOLEON WATER TAPPING PERMIT FORM

PERMIT #:

ISSUED:

JOB LOCATION: \_\_\_\_\_

SUBDIVISION NAME: \_\_\_\_\_ LOT #: \_\_\_\_\_

OWNER:

ADDRESS: 211 E. MAIN

CONTRACTOR: \_\_\_\_\_ PHONE: \_\_\_\_\_

TAP SIZE: 1" X 1.5" \_\_\_\_\_ 2" \_\_\_\_\_ OTHER \_\_\_\_\_

AMOUNT PAID: \_\_\_\_\_ YOKE SIZE: \_\_\_\_\_

PLUMBING CONTRACTOR: \_\_\_\_\_ PH: \_\_\_\_\_


DATE OF TAP: 3-30-04 OLD TAP #: 3531 NEW TAP #: 0427

SIZE AND KIND OF MAIN: 8" C-900

LOCATION OF MAIN: 8' North of North curb DEPTH OF MAIN: 5'

DIST FROM HYDRANT VALVE: 156' E of Hyd 68 DIST TO CURB STOP FROM CORP: 63'

211

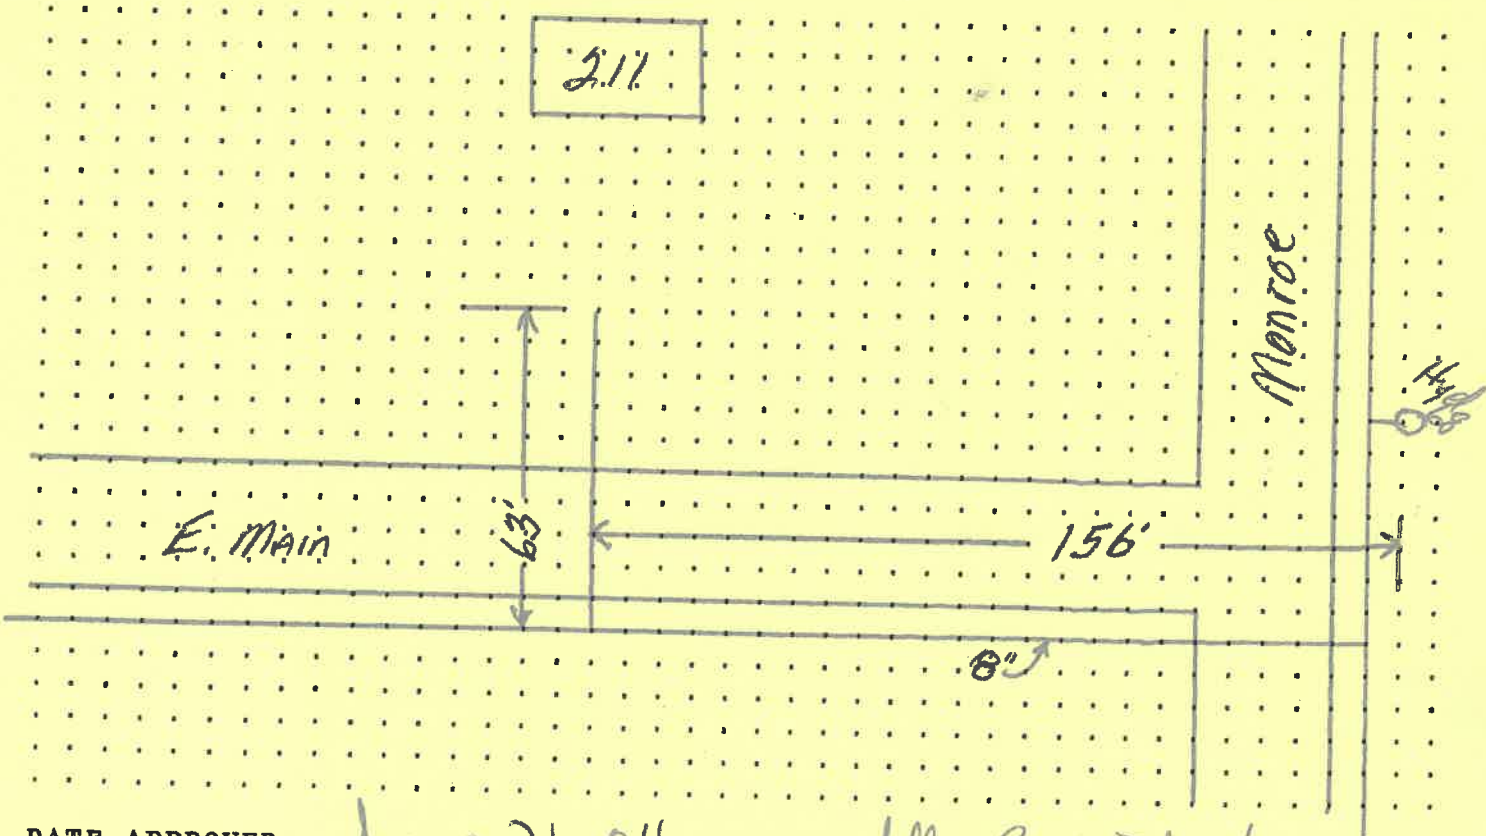

DATE APPROVED: June 21, 04

BY: Jeffrey C. Montague