


2<sup>nd</sup> Floor 4' x 10'

ITEM	QTY	LOCATION	SIZE	REMARKS
A	1	BR #2	12' x 12'	INSTALL NEW TOP + BOTTOM SASHES
B	2	CL #2, O.B.	24' x 18'	" " " " " "
C	1	D.V.E.	60" x 25"	" " " " " "
D	1	L.V.E.	44 1/2' x 22 1/2"	REMOVE EX. WINDOW W/WHITE FR. GIVE FR. NEW EX. FR.
E	1	STAIRWAY		REMOVE EX. CASE (FRAM) STPL. WIND. W/ WHITE FR. GIVE

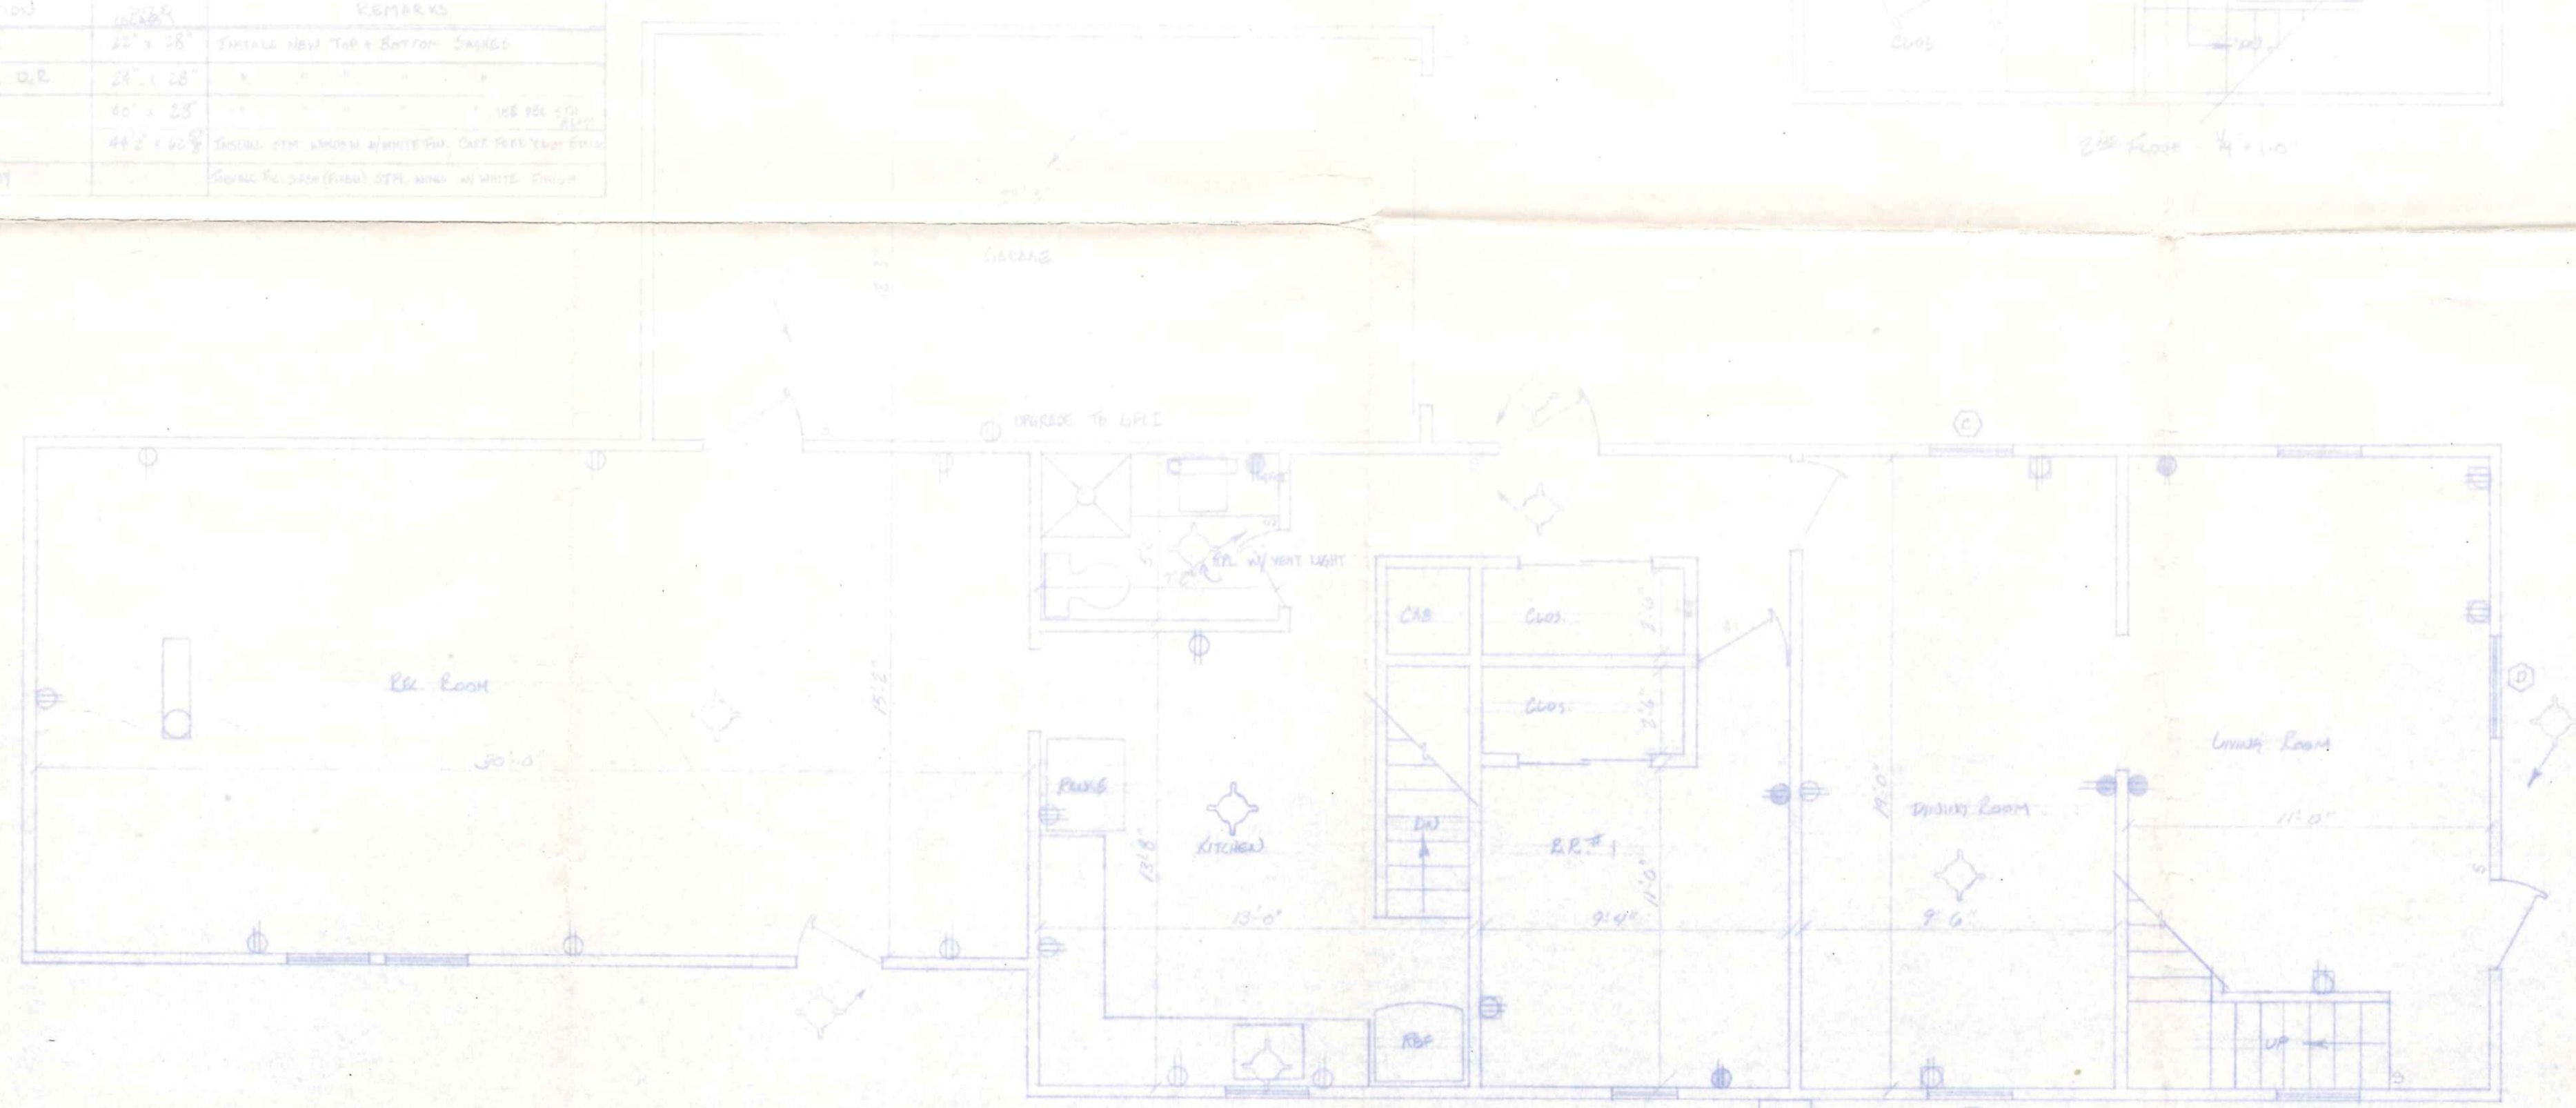

1<sup>st</sup> Floor 44' x 10'

CITY OF ANNEAPOIS	COBG REPAIR PROGRAM
MATILDA SCHOLTE	208 E. MAIN
DESIGN: U. B. W.	DATE: 11-11-85
SCALE: 1/4" = 1'-0"	NO. 2 11