

CITY OF NAPOLEON WATER TAPPING PERMIT FORM

PERMIT #:

ISSUED:

JOB LOCATION: \_\_\_\_\_

SUBDIVISION NAME: \_\_\_\_\_ LOT #: \_\_\_\_\_

OWNER:

ADDRESS: 303 E. MAIN

CONTRACTOR:

PHONE:

TAP SIZE: 1" X 1.5" \_\_\_\_\_ 2" \_\_\_\_\_ OTHER \_\_\_\_\_

AMOUNT PAID: \_\_\_\_\_ YOKE SIZE: \_\_\_\_\_


PLUMBING CONTRACTOR: \_\_\_\_\_ PH: \_\_\_\_\_

DATE OF TAP: 11-10-04 OLD TAP #: 3955 NEW TAP #: 0486

SIZE AND KIND OF MAIN: 8" C-900

LOCATION OF MAIN: 13' North of North CURB DEPTH OF MAIN: 5'

DIST FROM HYDRANT VALVE: 117' E of Hyd<sup>71</sup> DIST TO CURB STOP FROM CORP: 63'

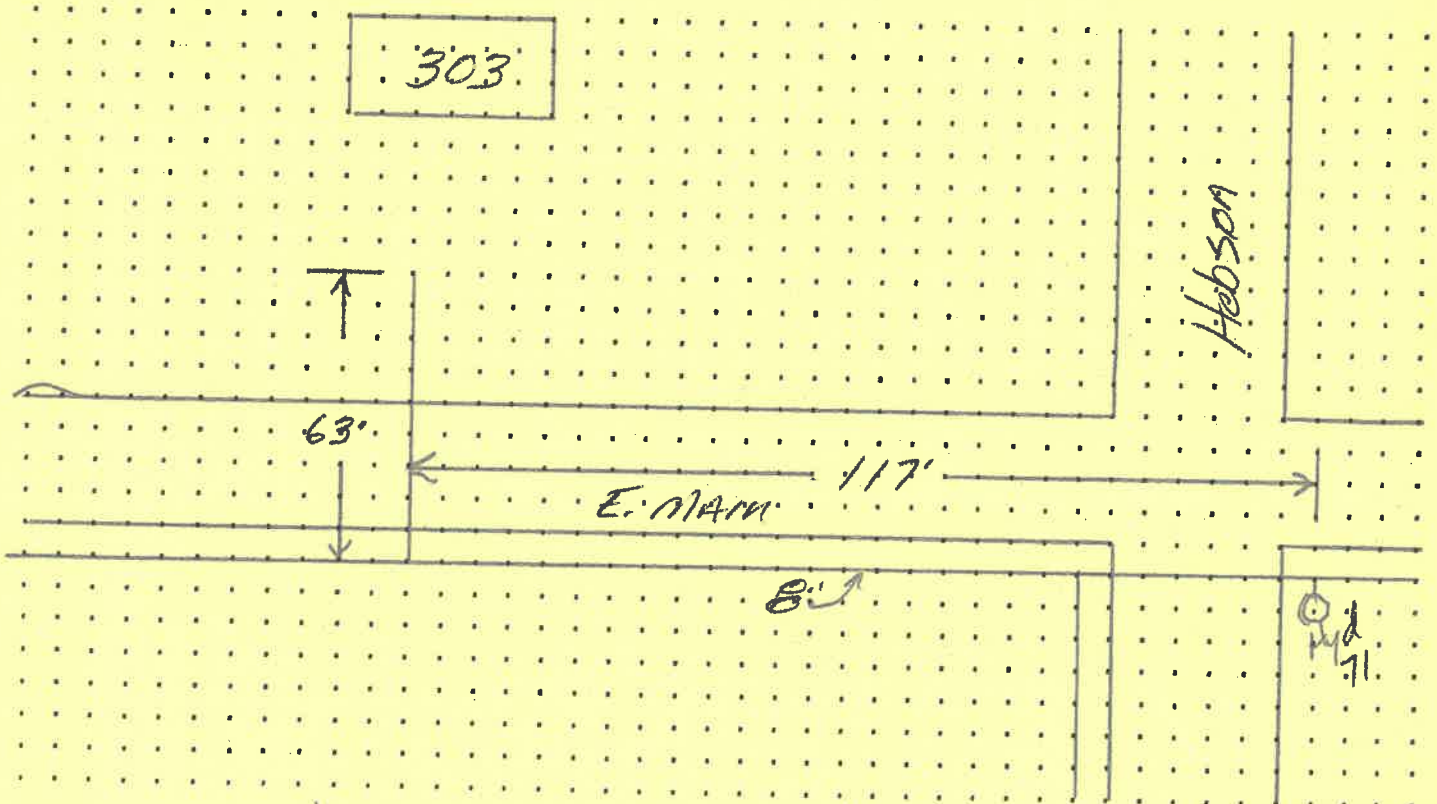

DATE APPROVED: Jan 12, 05

BY: [Signature]