



Res # 326
E. Main St.

Date Installed: 11-3-04
Installed by: B. Hill's Erect.
Inspected by: Rex Mo11

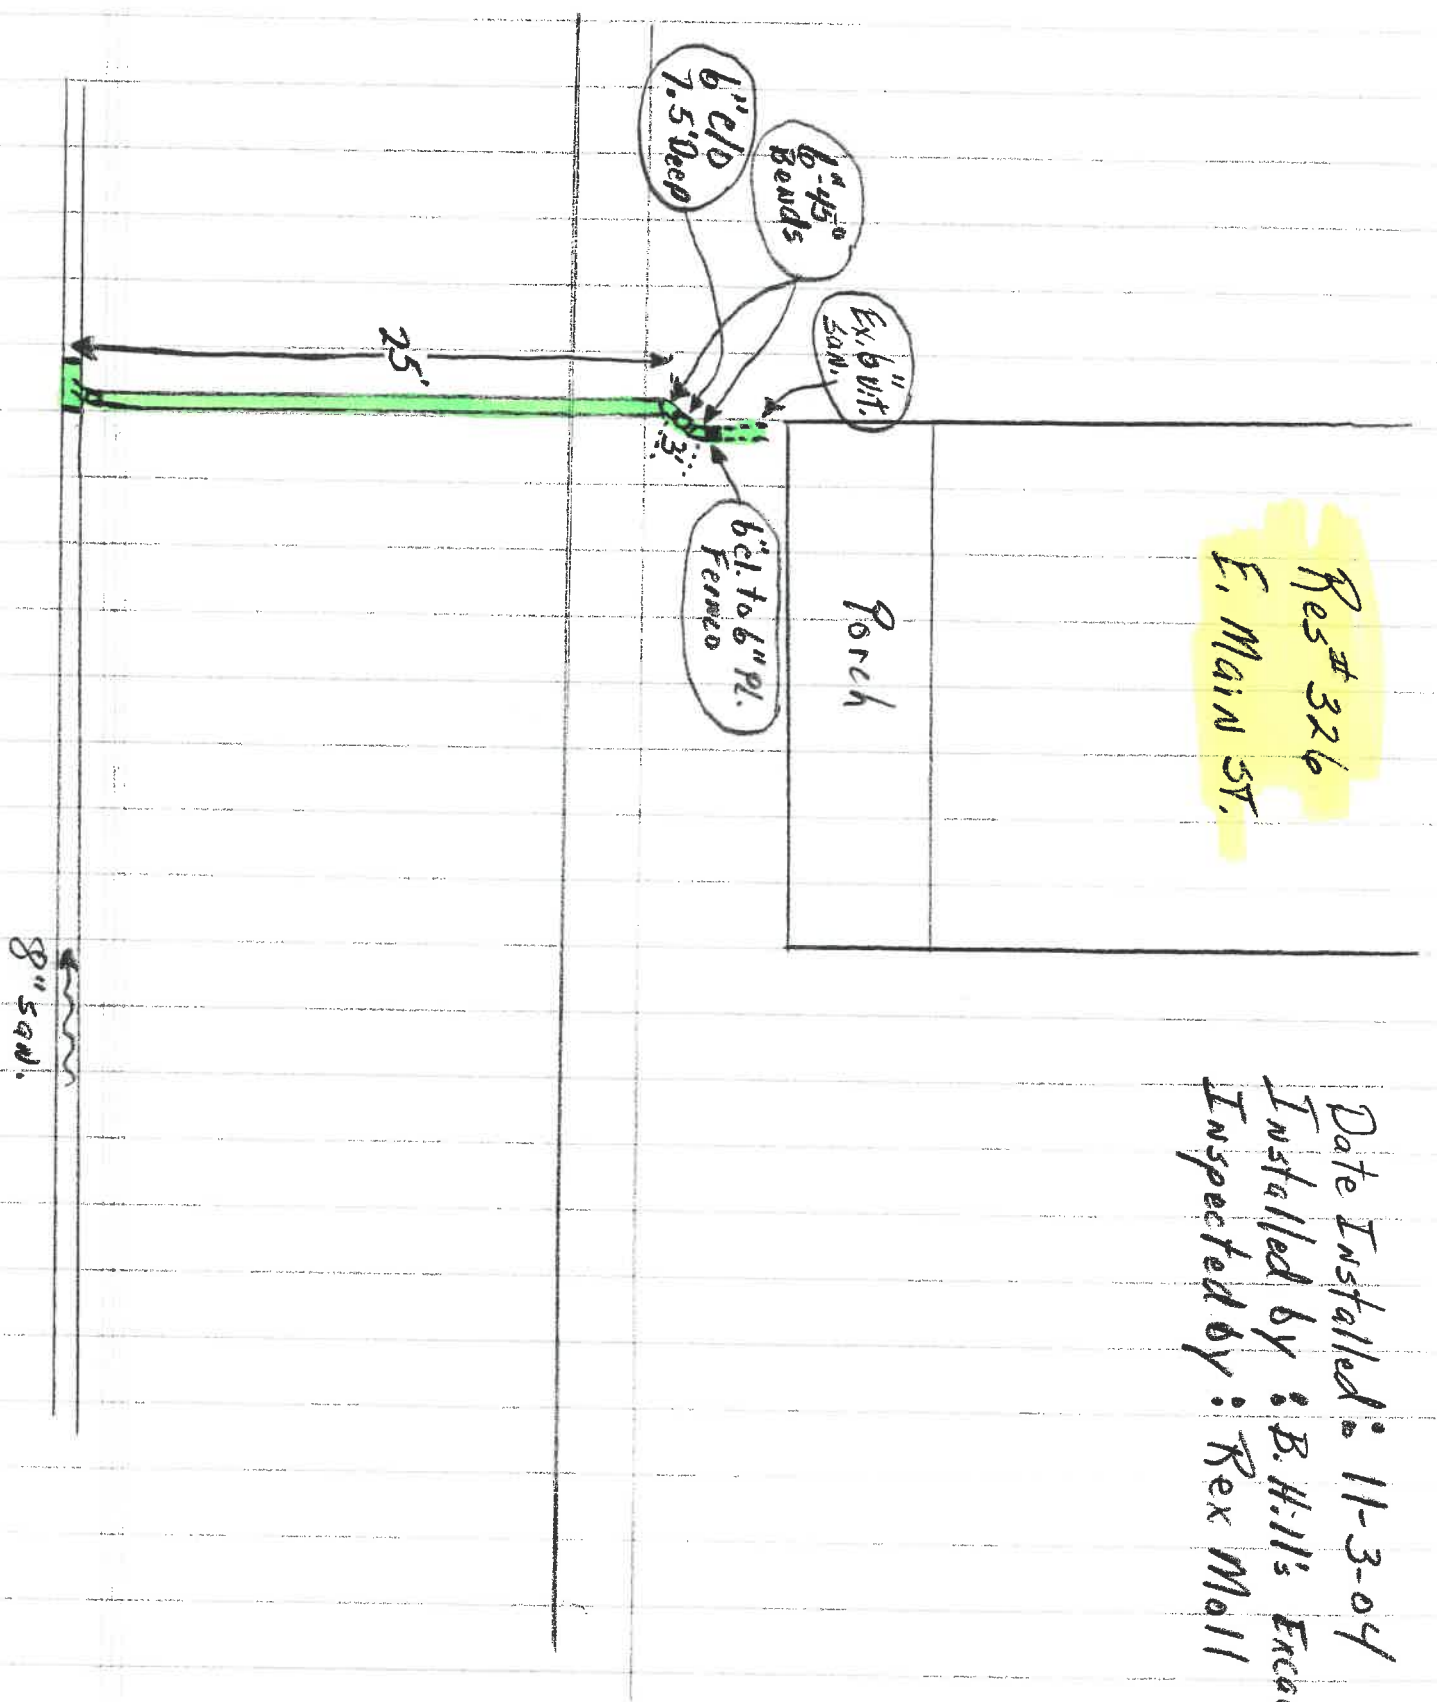

Res # 326
E. Main St.

Date Installed: 11-3-04
Installed by: B. Hill's Excav.
Inspected by: Rex Mo11

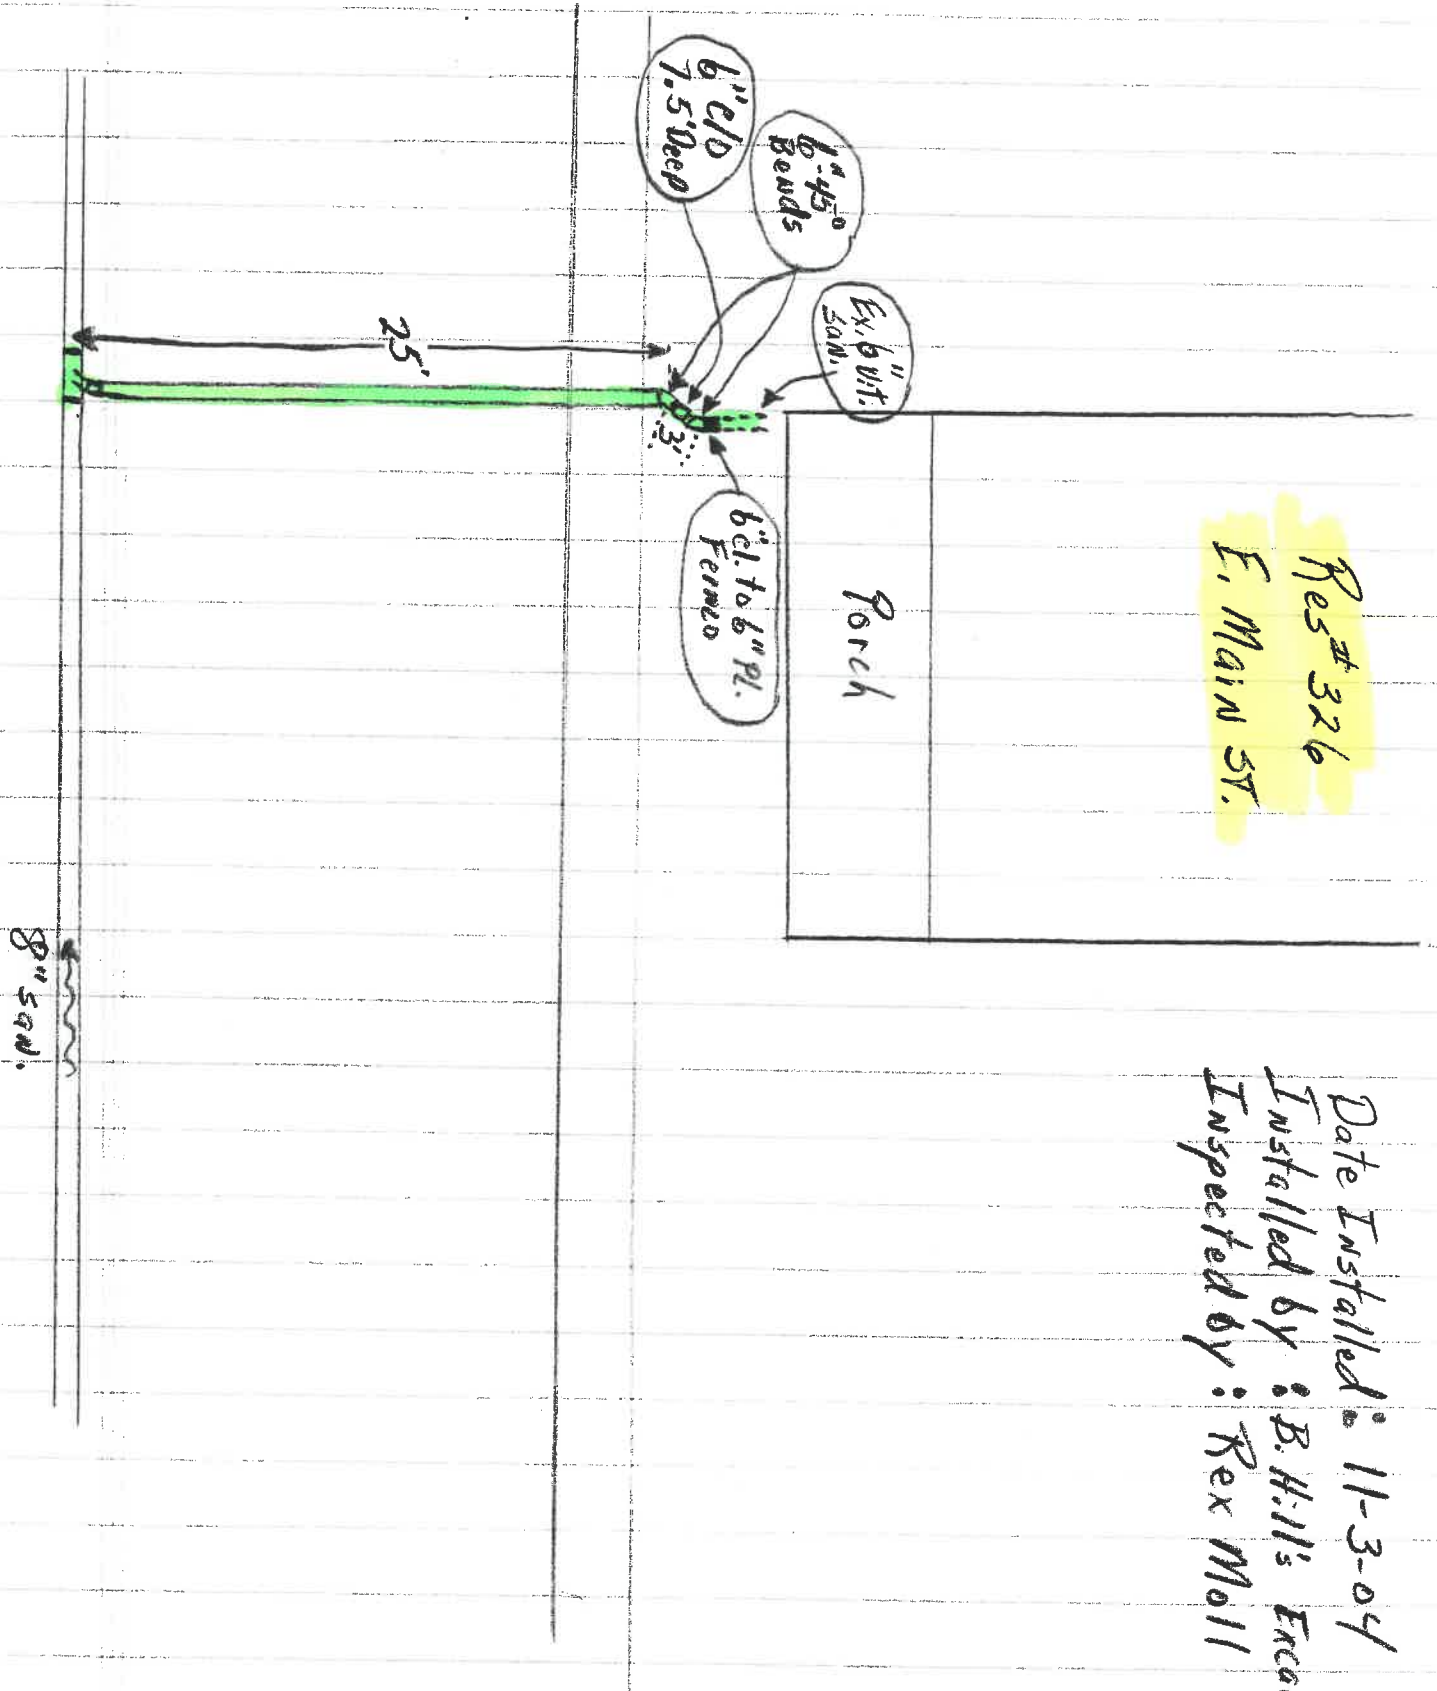

Res # 326
E. Main St.

Date Installed: 11-3-04
Installed by: B. Hill's Erect.
Inspected by: Rex Mall

