
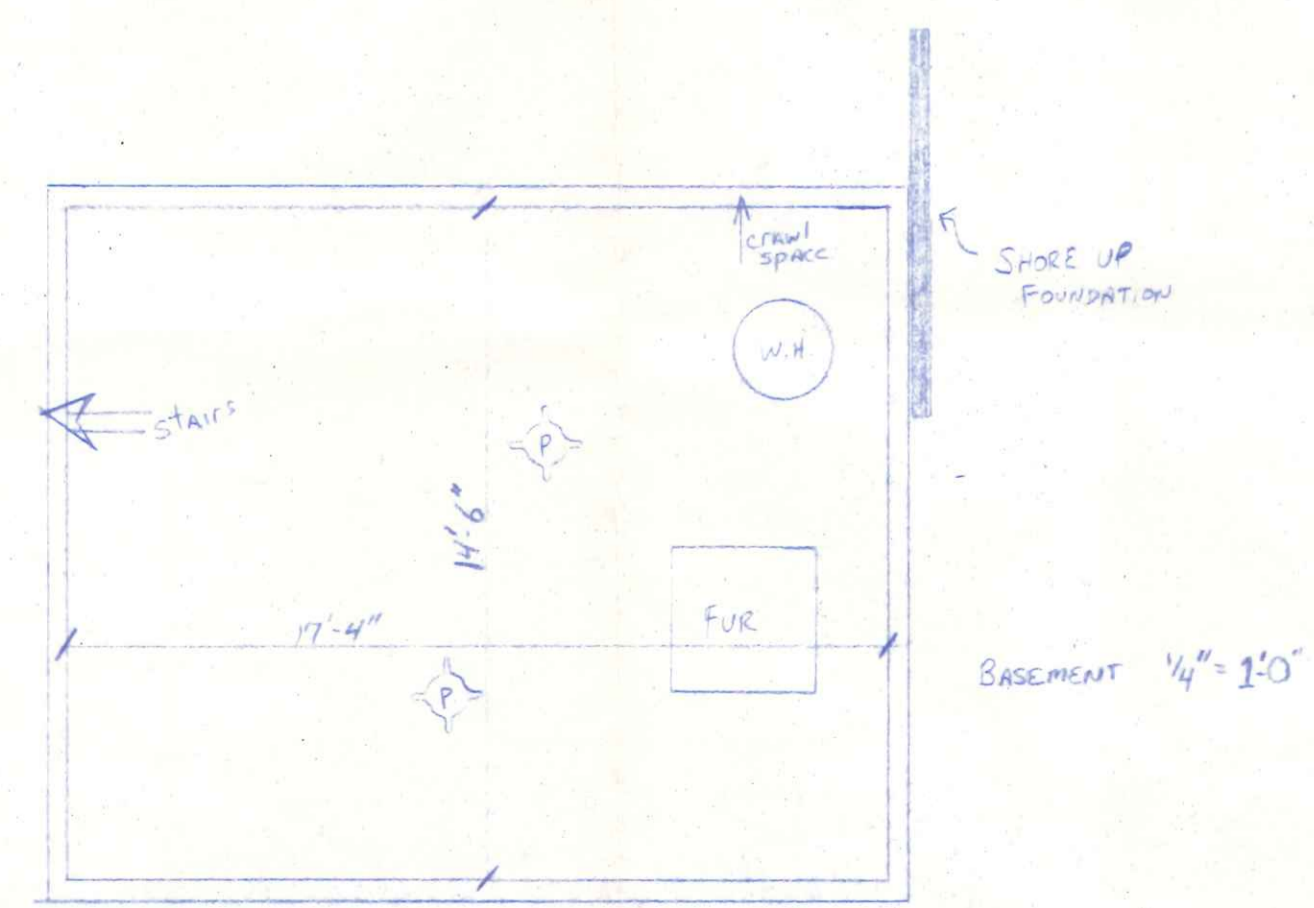
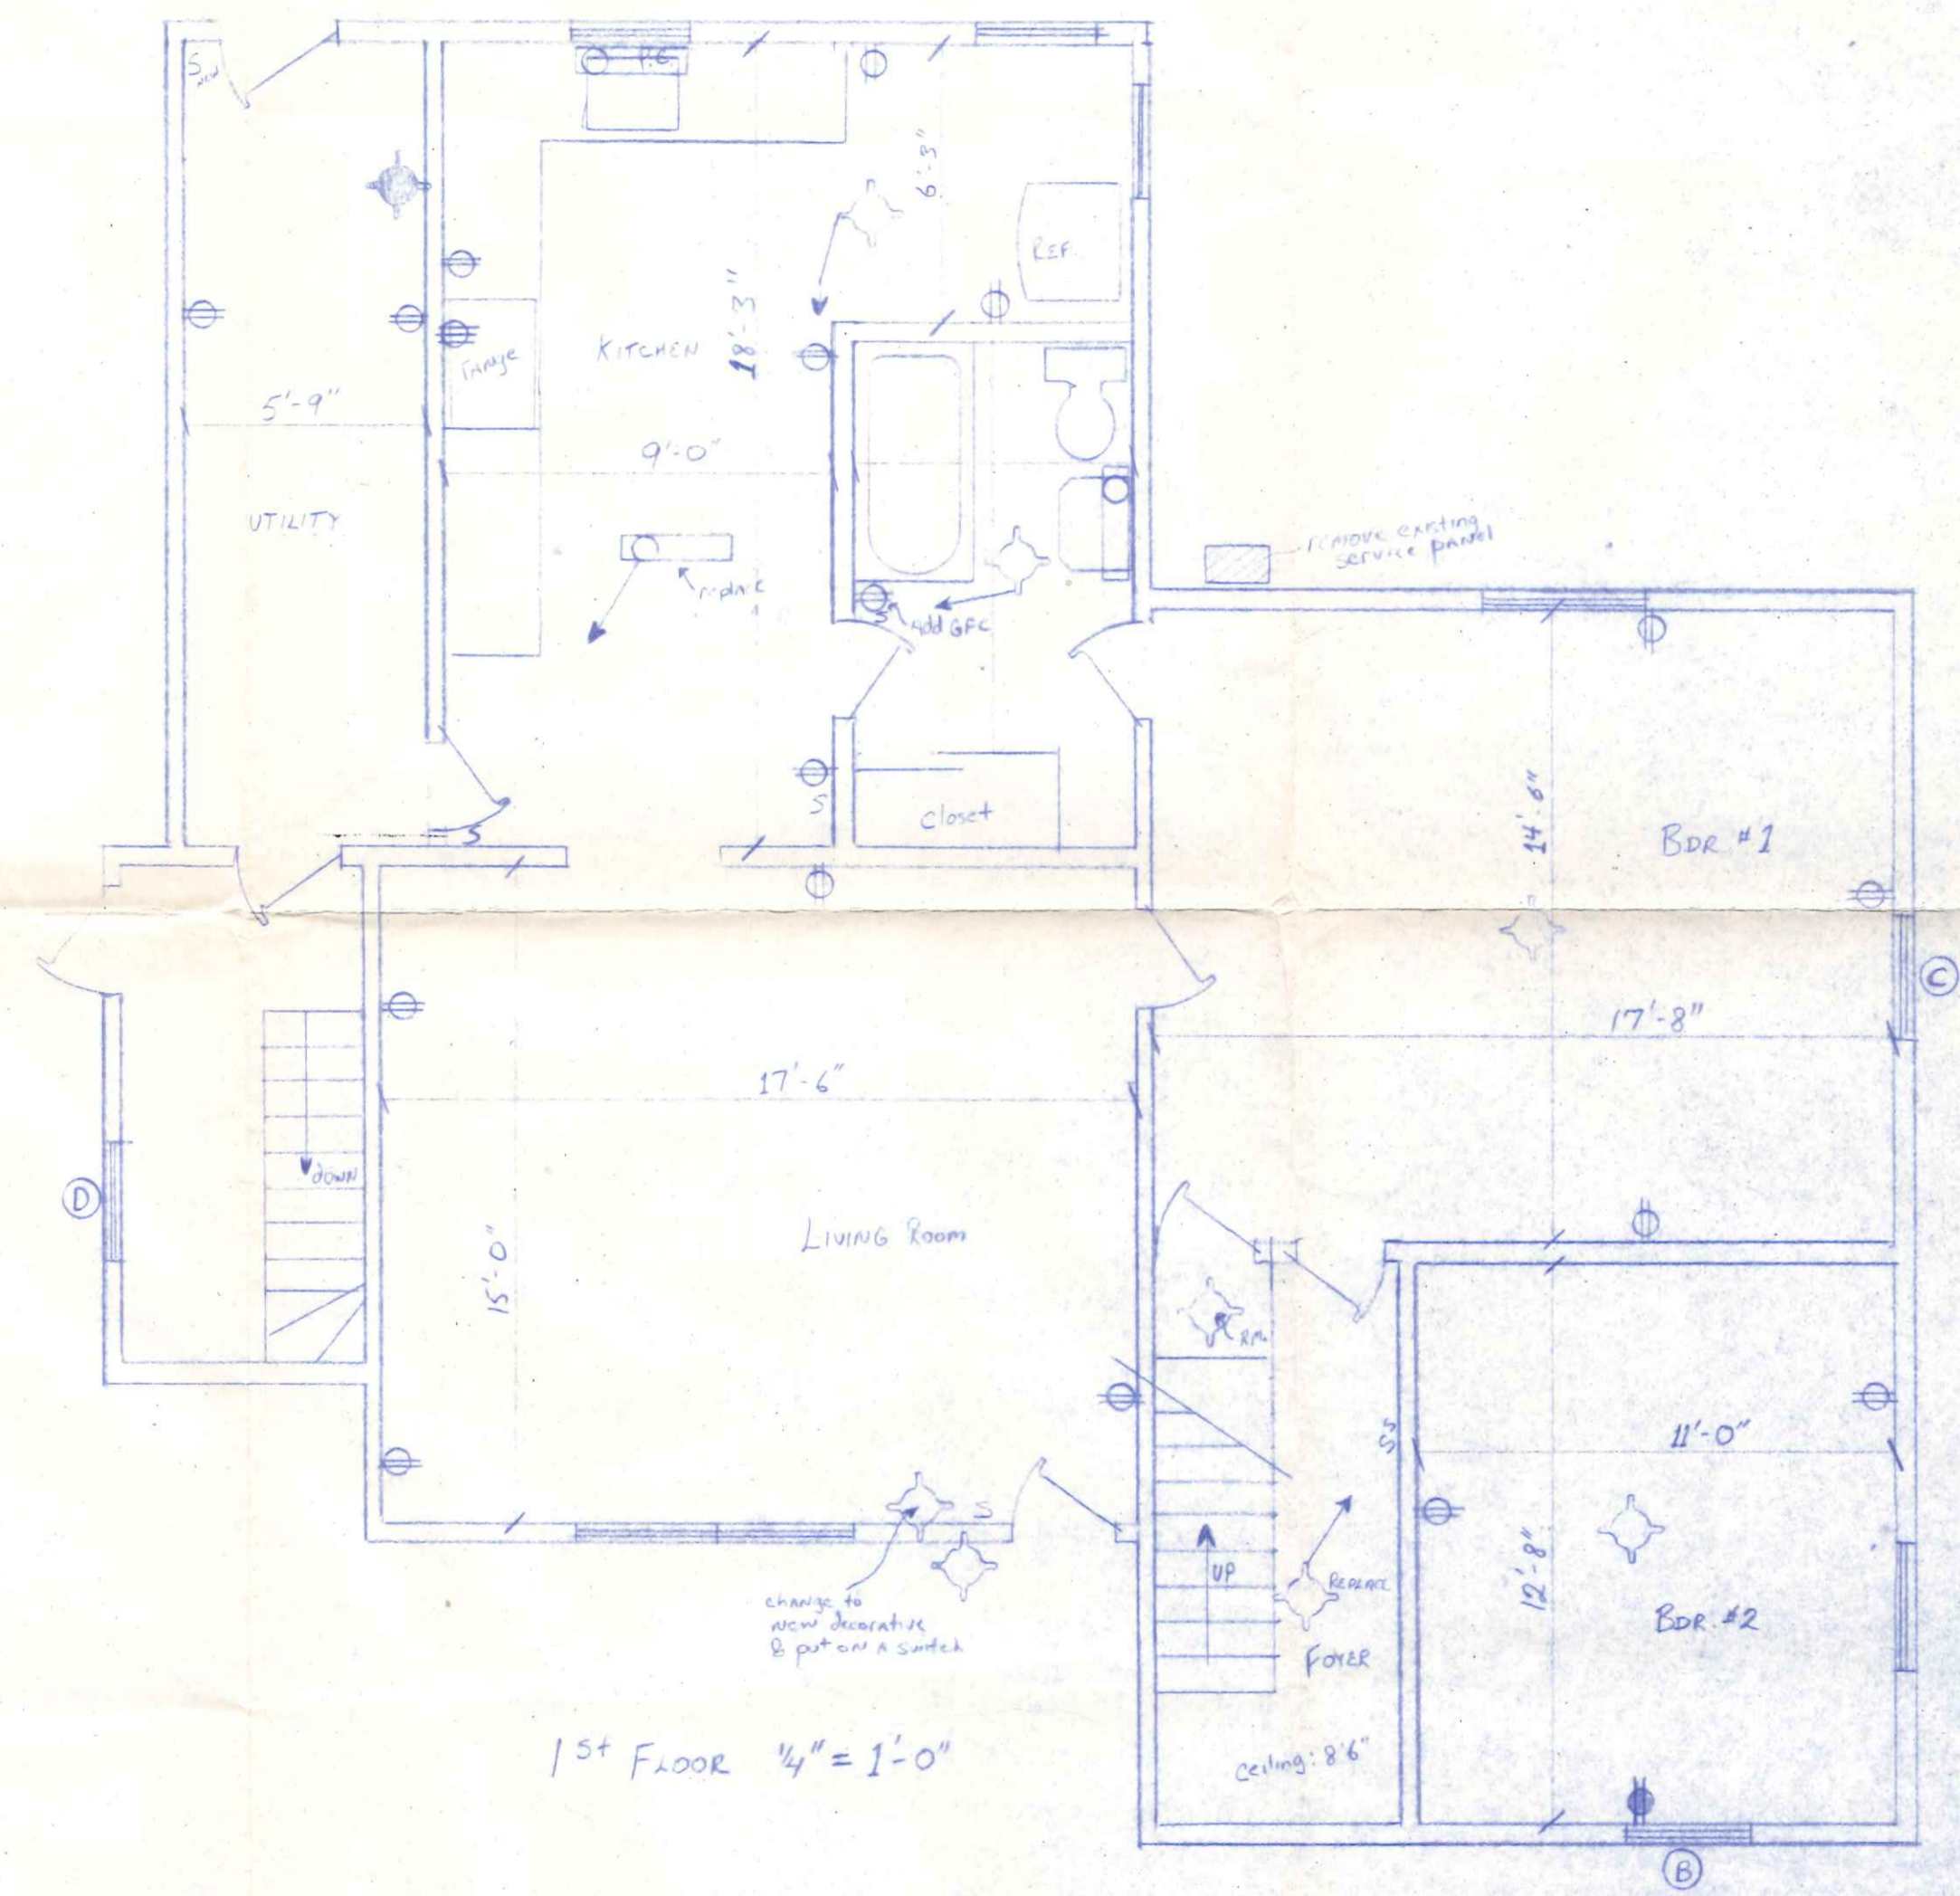


QTY	WINDOW SCHEDULE		REMARKS
	LOCATION	SIZE	
A 6	SECOND FLOOR	LESS THAN 100 U.I.	ADD STORM WHITE
B 1	BDR #2	48 1/2" x 70 1/2"	REPLACE STORM WHITE
C 1	BDR #1	26" x 32"	REPLACE GLASS
D 1	BASMENT STAIRS	26" x 32" LESS THAN 100 U.I.	REPLACE GLASS, ADD STORM WHITE

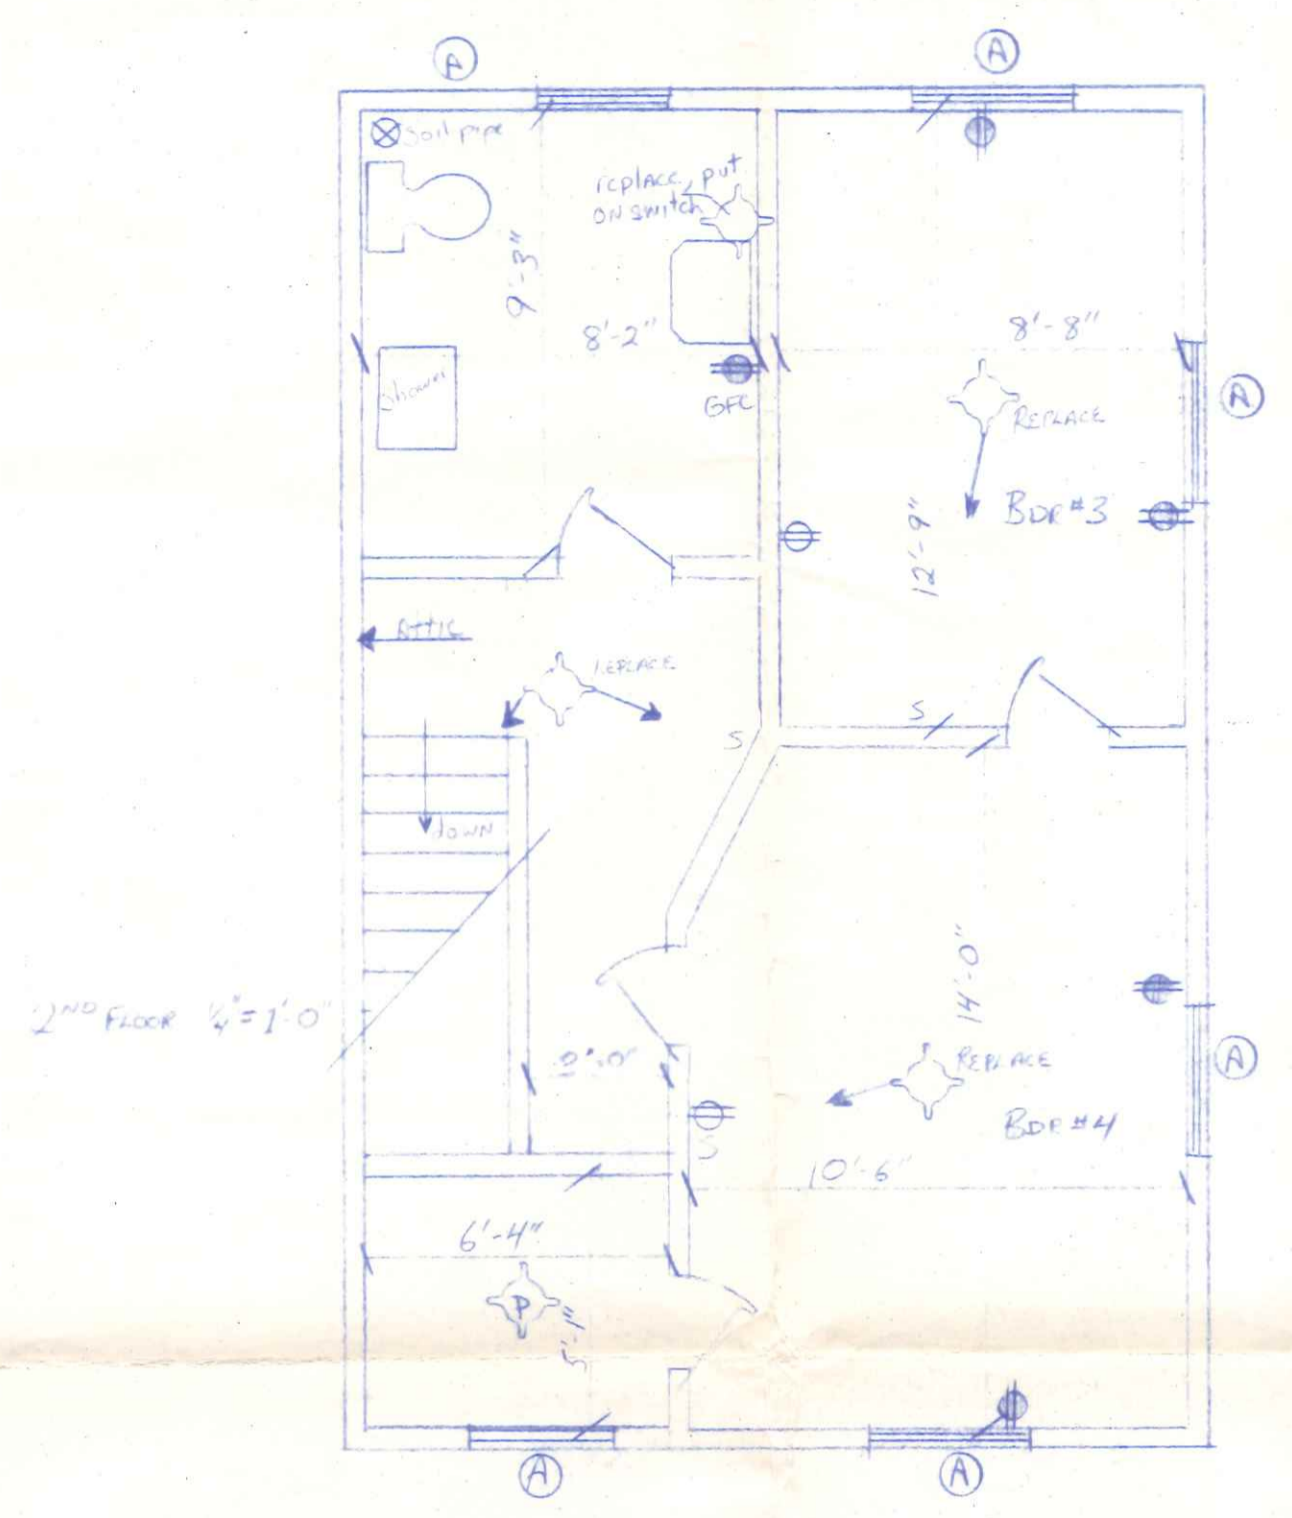

CITY OF NAPOLEON CDBG RE-HAB PROGRAM			
CARL DIETRICH		333 E. MAIN ST.	
DRWG #23	DEWN: IRC	CHKD	APP# 22

333 E. main