



Res # 333
E. Main St.

Date Installed: 11-10-04
Installed by: B. Hill's Excav.
Inspected by: Rex Moll

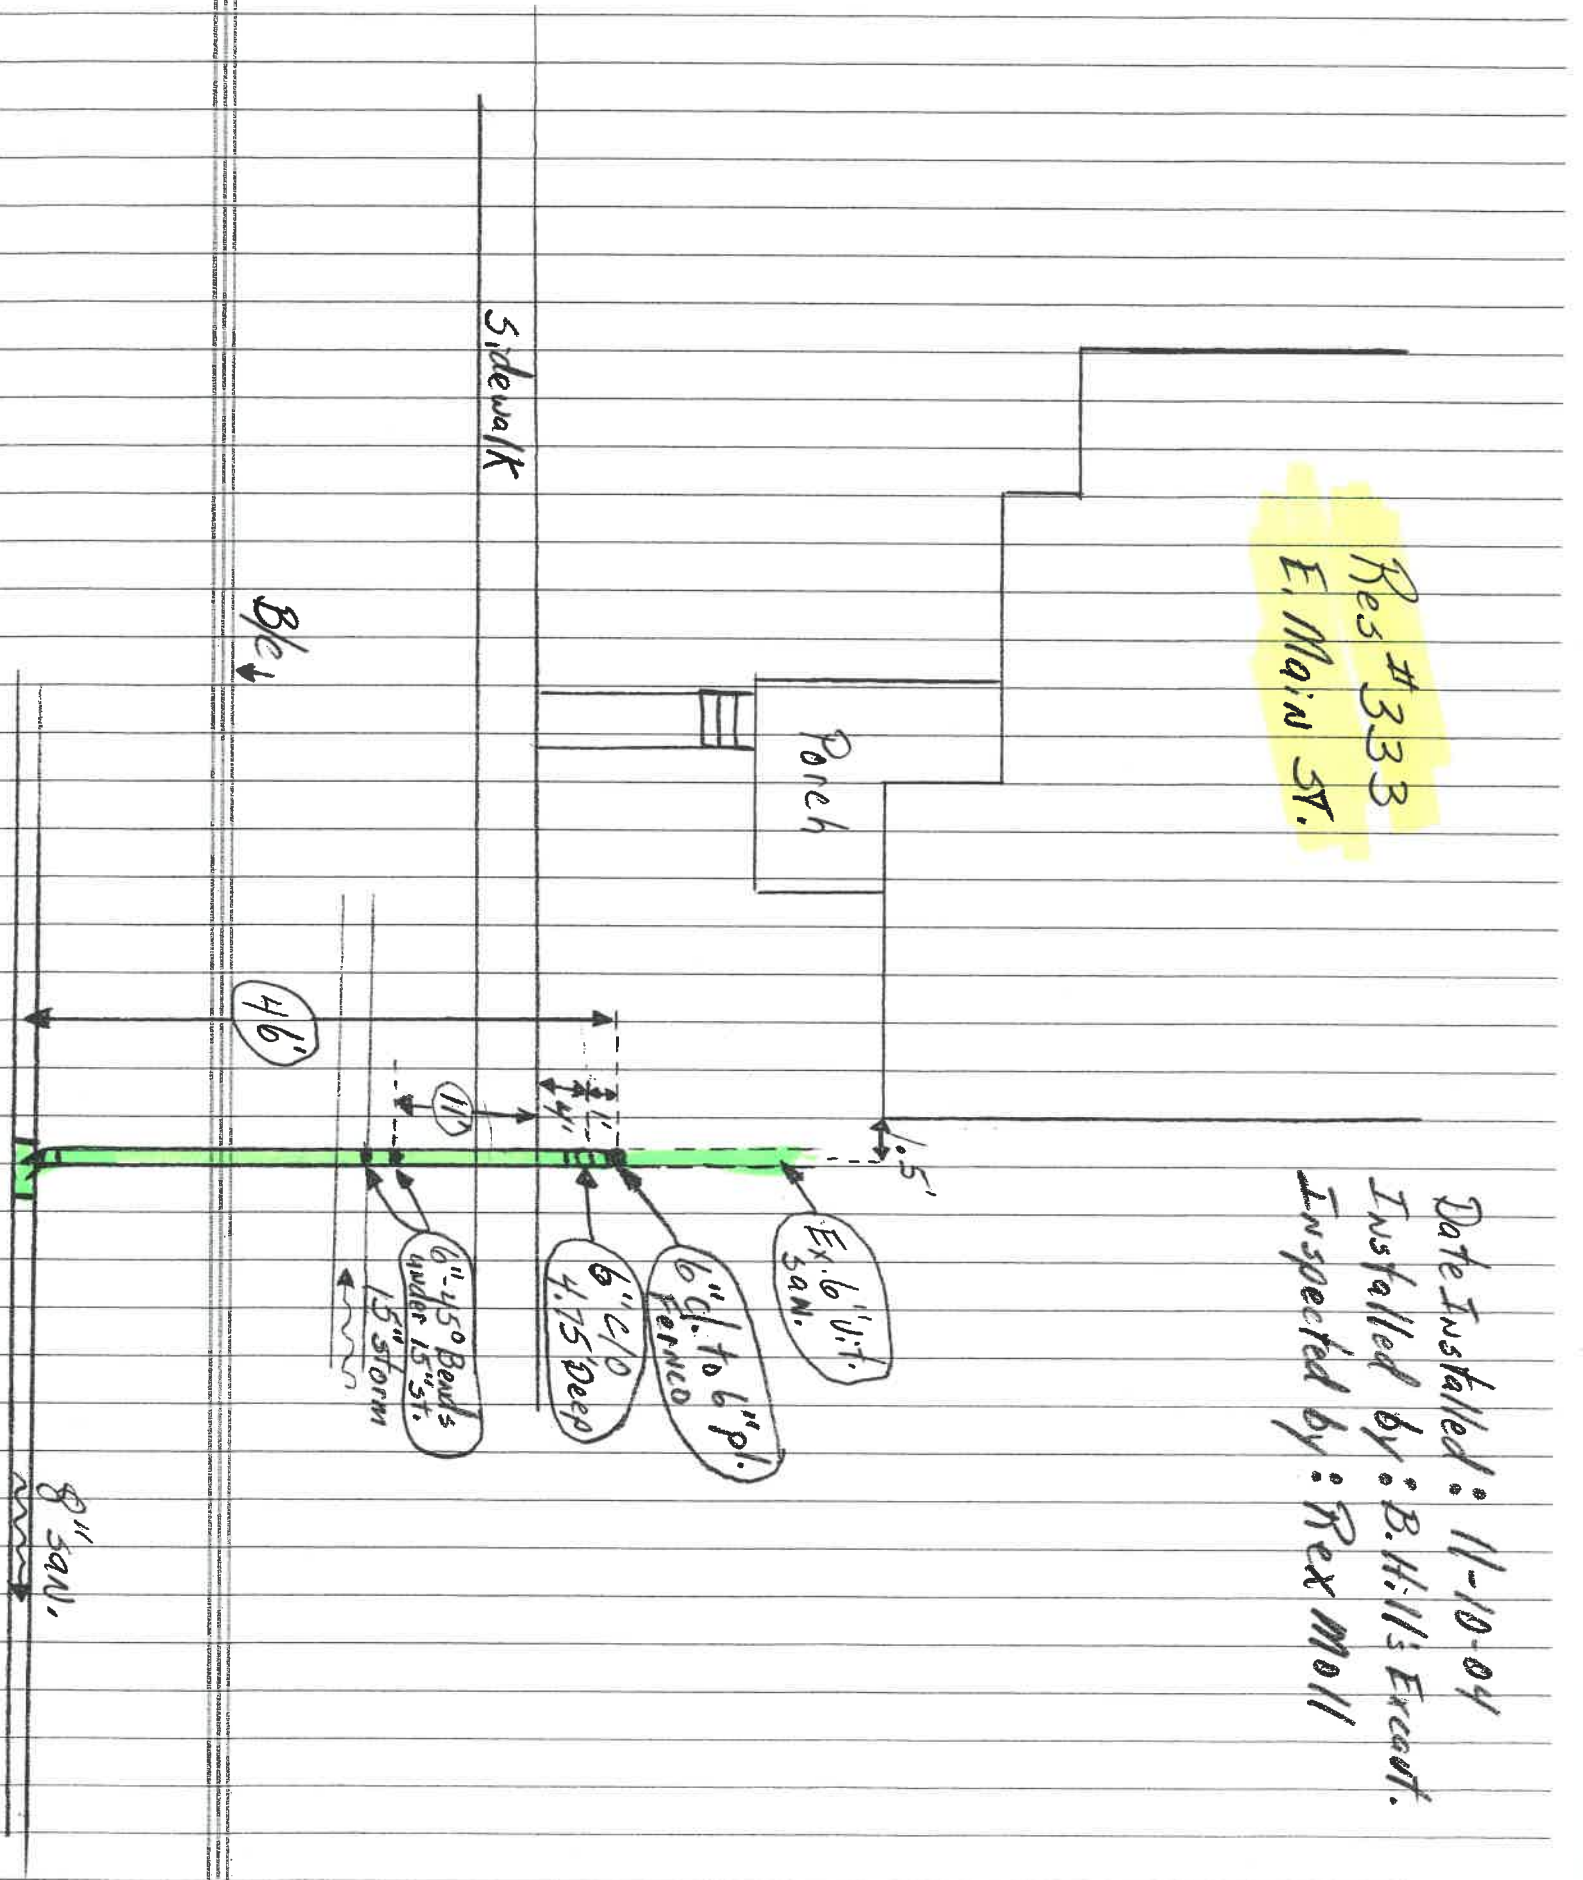

Res # 333
E. Main St.

Date Installed: 11-10-04
Installed by: B. Hill's Erect.
Inspected by: Rex Moll

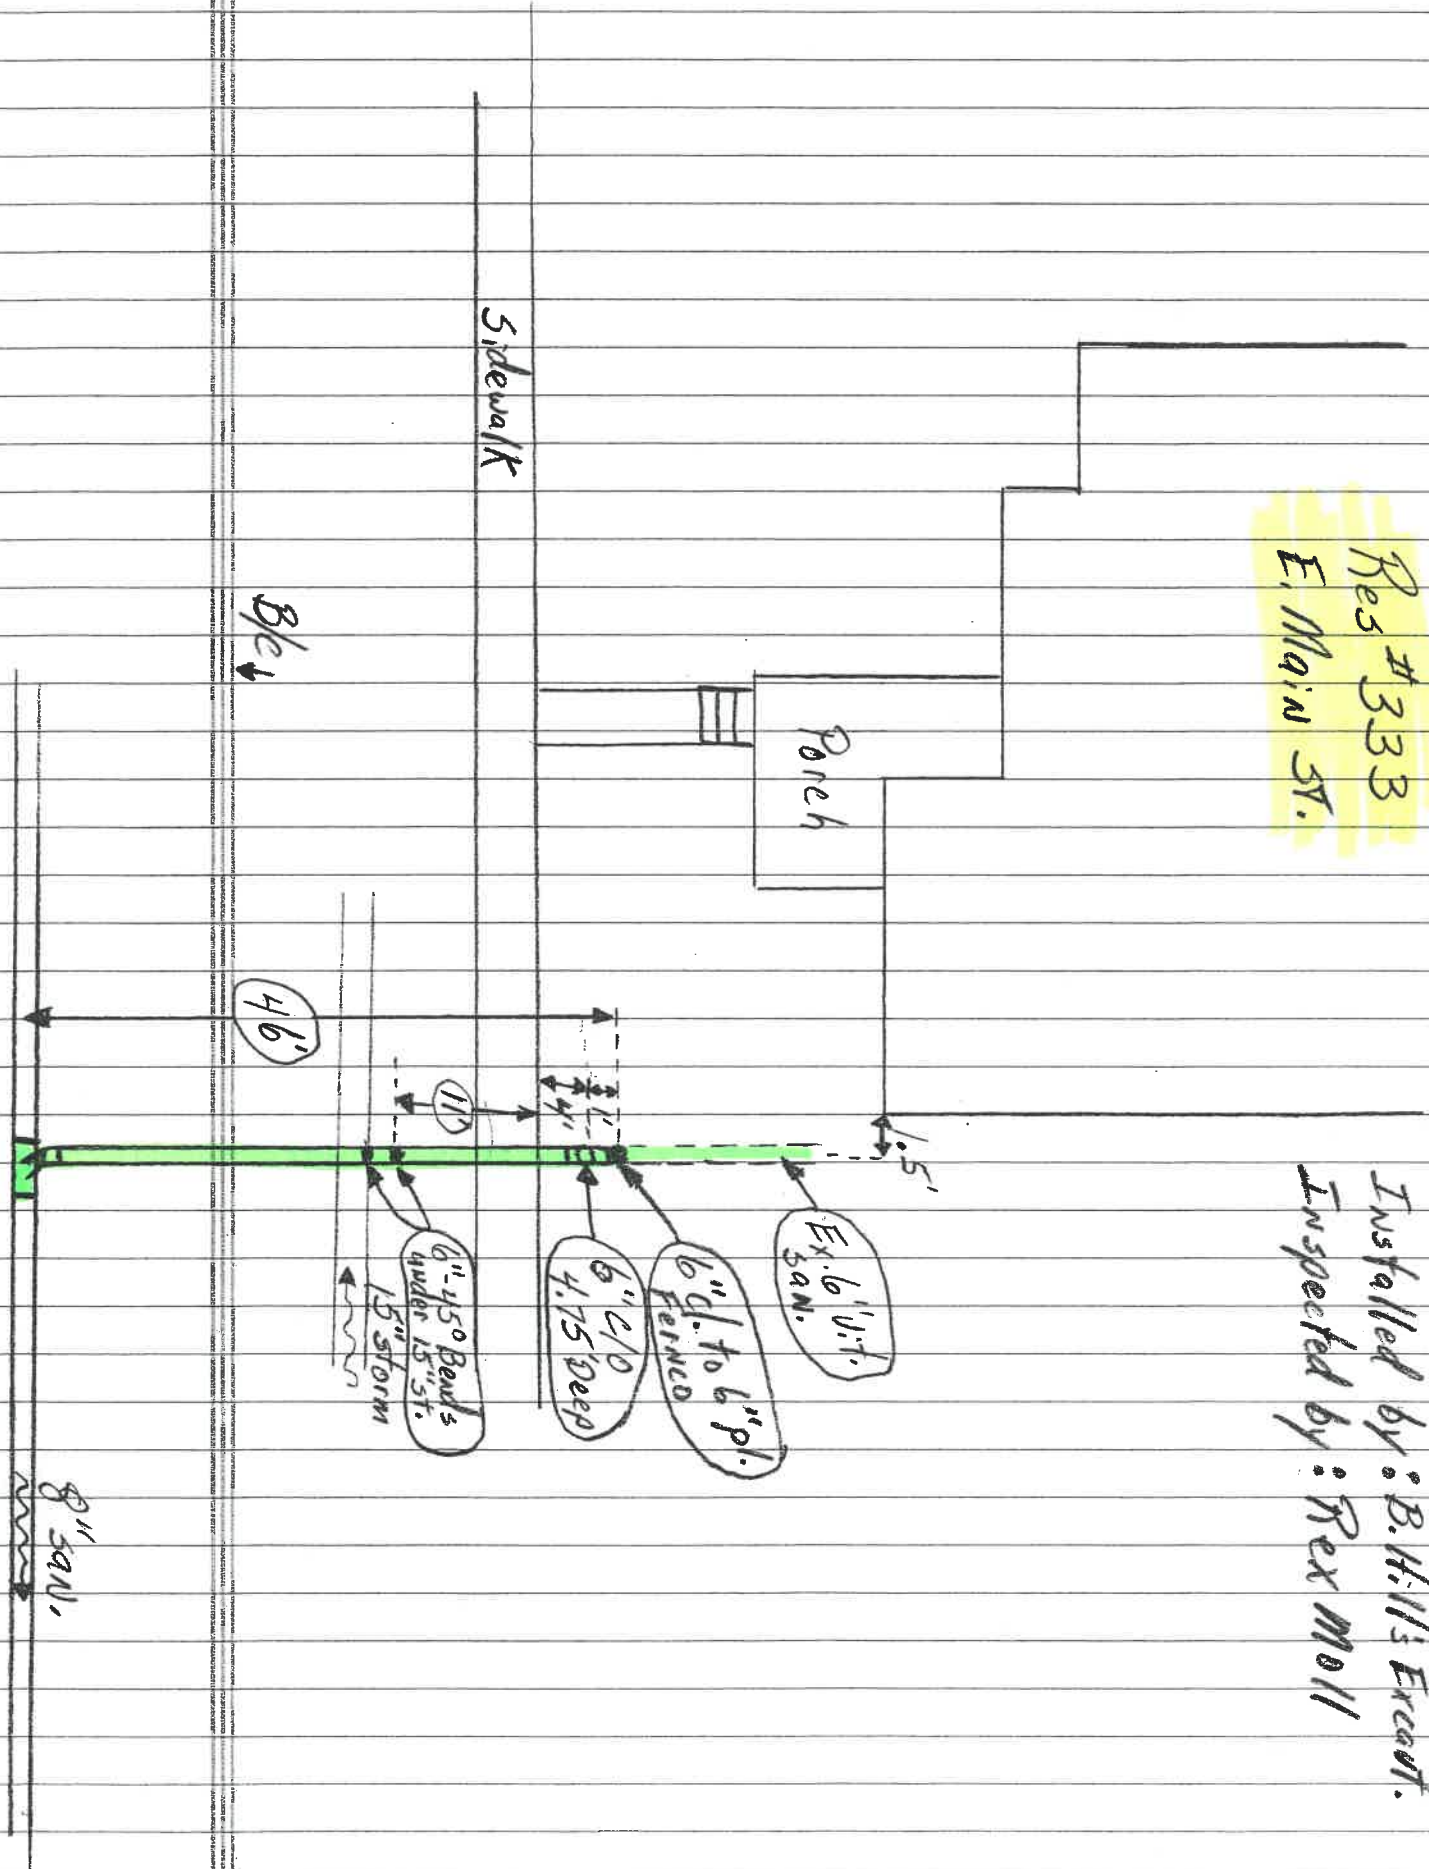

Res #333
E. Main St.

Date Installed: 11-10-04
Installed by: B. Hill's Erect.
Inspected by: Rex Moll

