


Res # 334  
E. Main St.

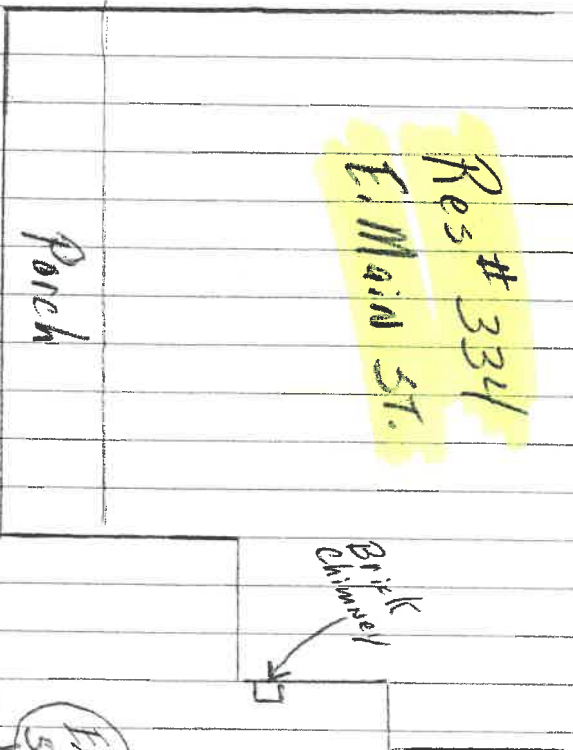

Porch

Brick Chimney

Ex. 6" vit  
Saw.

6" cl. to 6" PL.  
FENCE

6" c/d  
3.5' Deep

6" 45°  
Bends

25'


3'

B/c

8" SAN.

7.5' PL.

5" SAN. M.H.

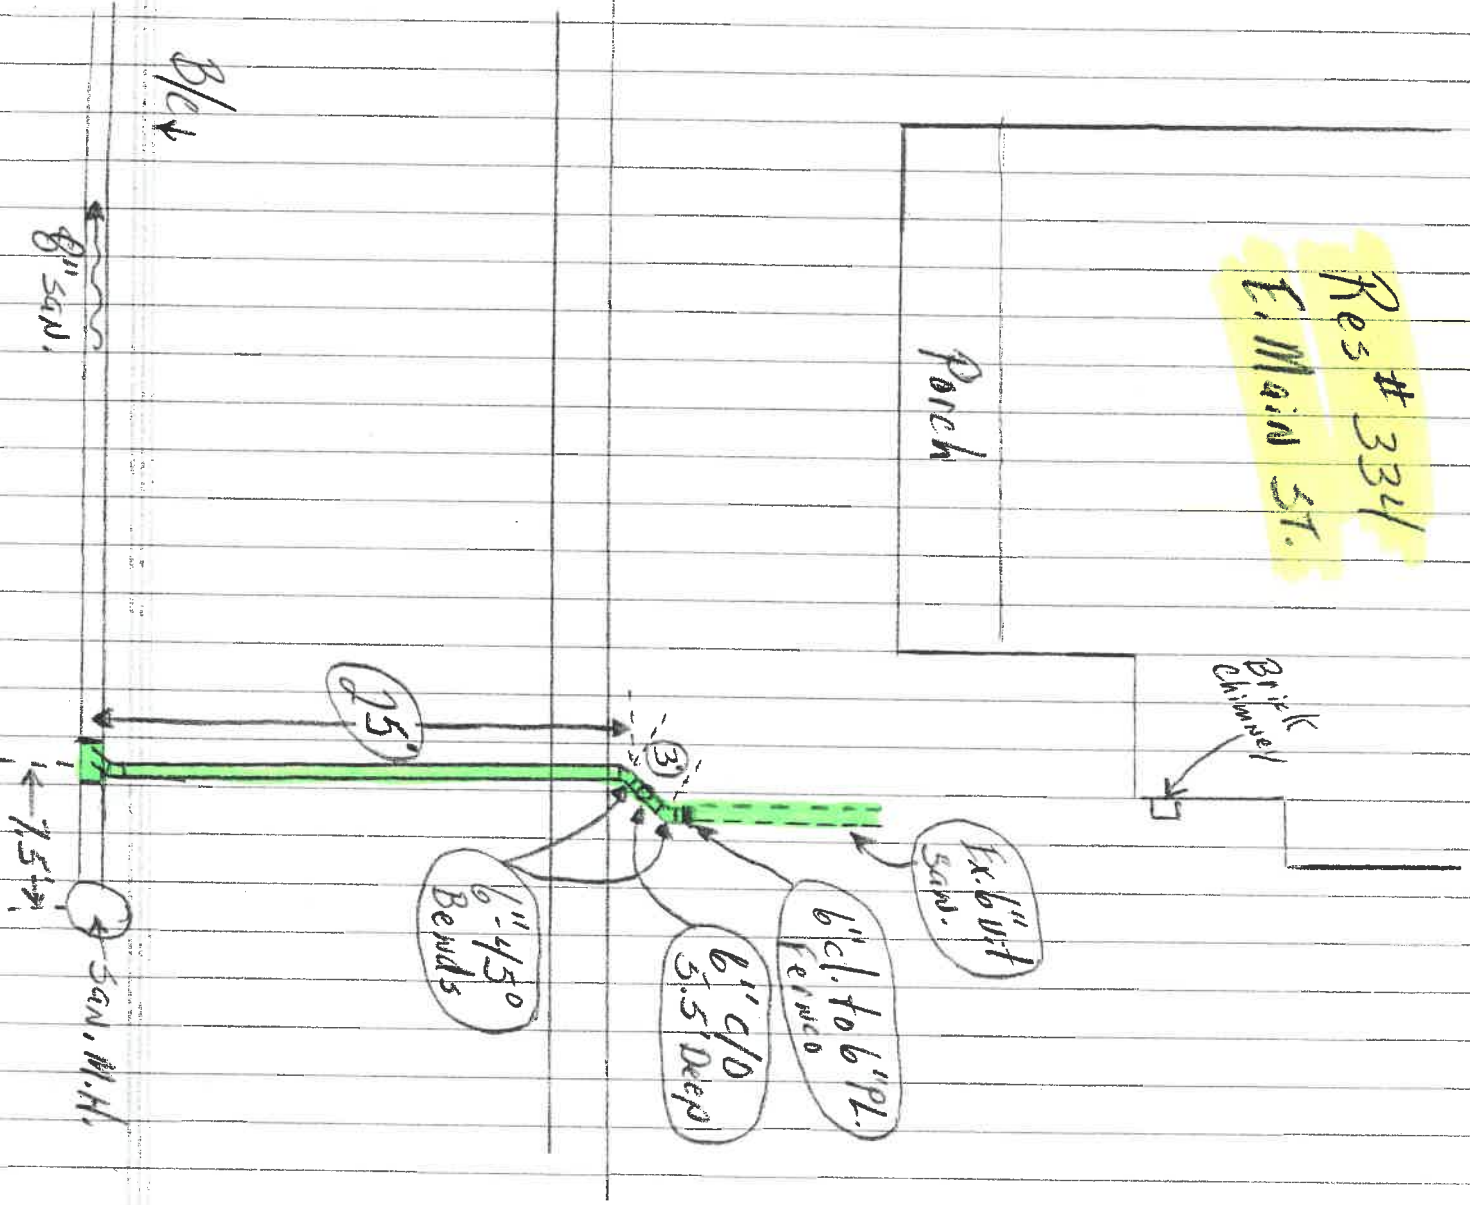

Res # 334  
E. Main St.

Porch

Blk Chimney

Ex. 6" x 6" saw.

6" cl. to 6" pl. fence

6" c/d 3.5' deep

6" x 4.5" Bends

25'


3'

B/c

8" SAN.

7.5'

5" SAN. M.H.

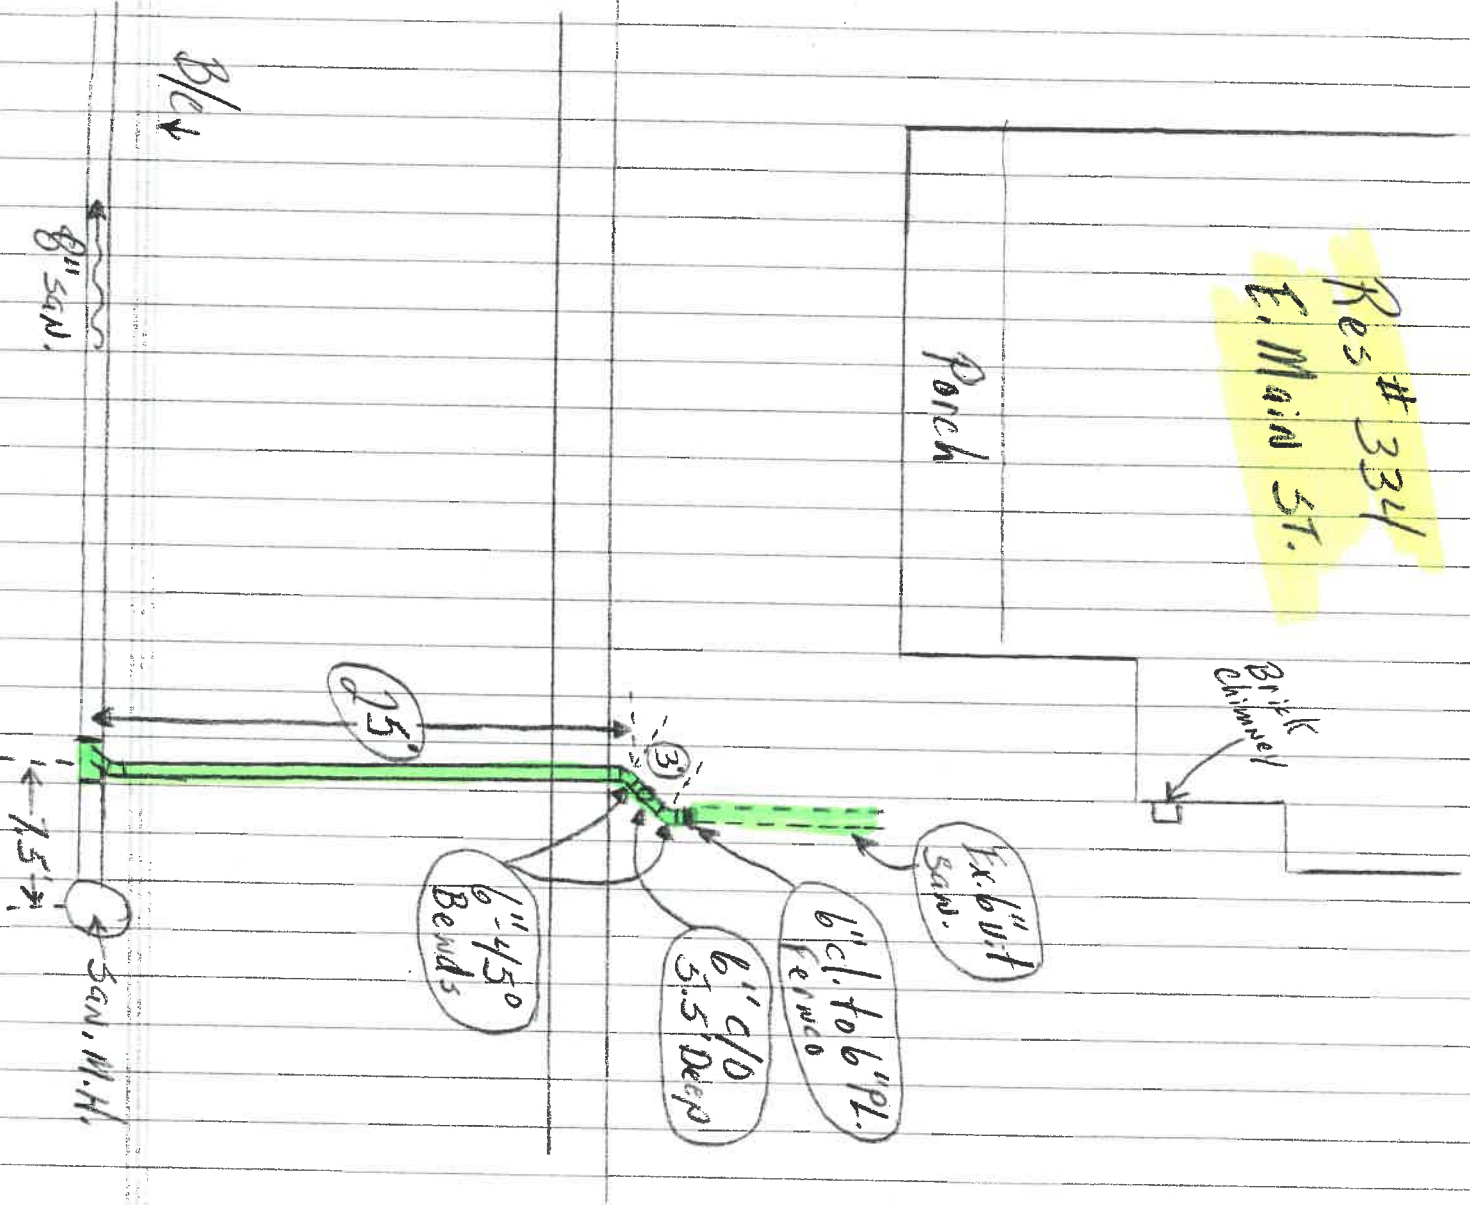

Res # 334  
E. Main St.

Porch

Brick Chimney

Ex. 6" vit  
san.

6" cl. to 6" PL.  
fence

6" c/d  
3.5' Deep

6" 45°  
Bends

25'

3'

B/c

8" SAN.

5" SAN. M.H.

7.5'

