
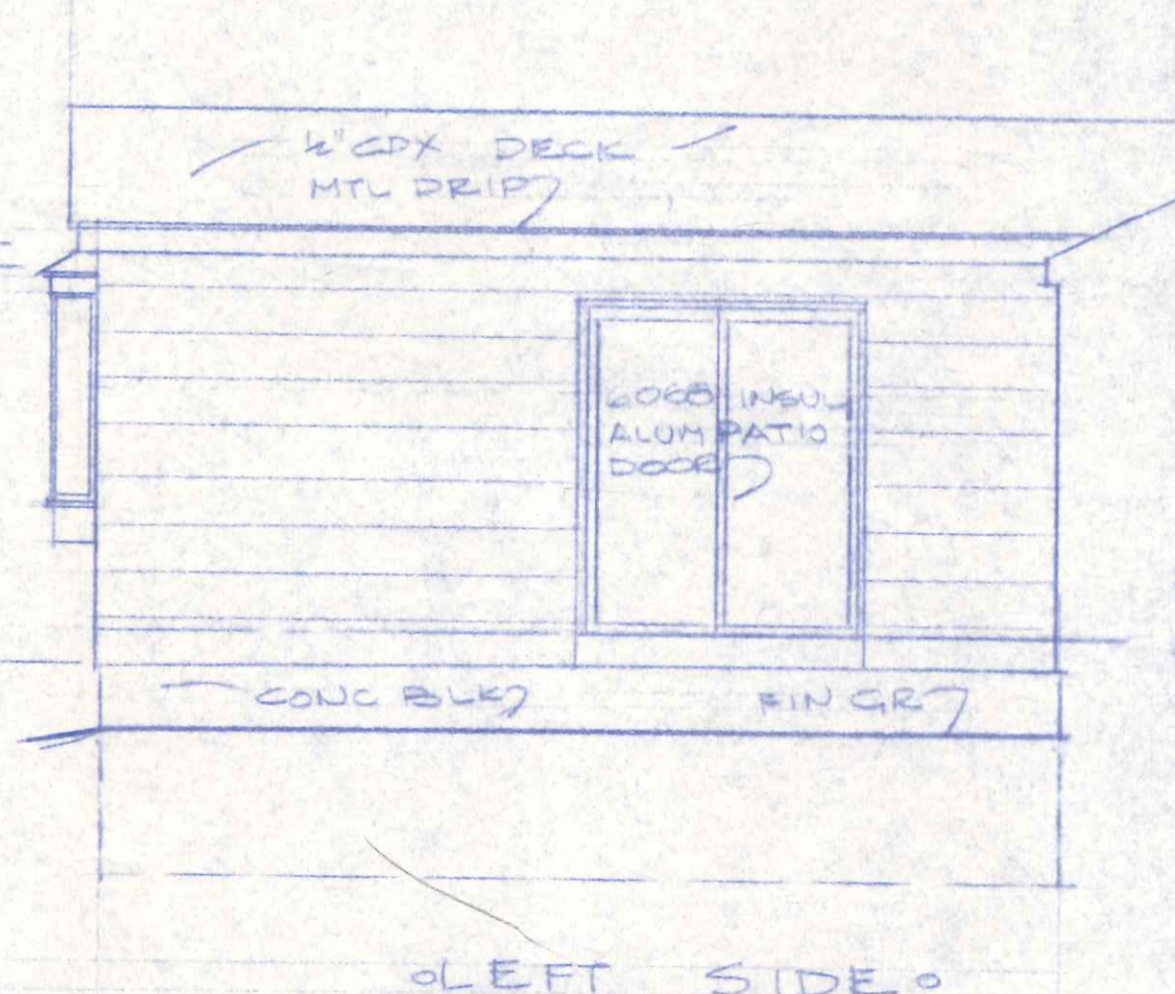
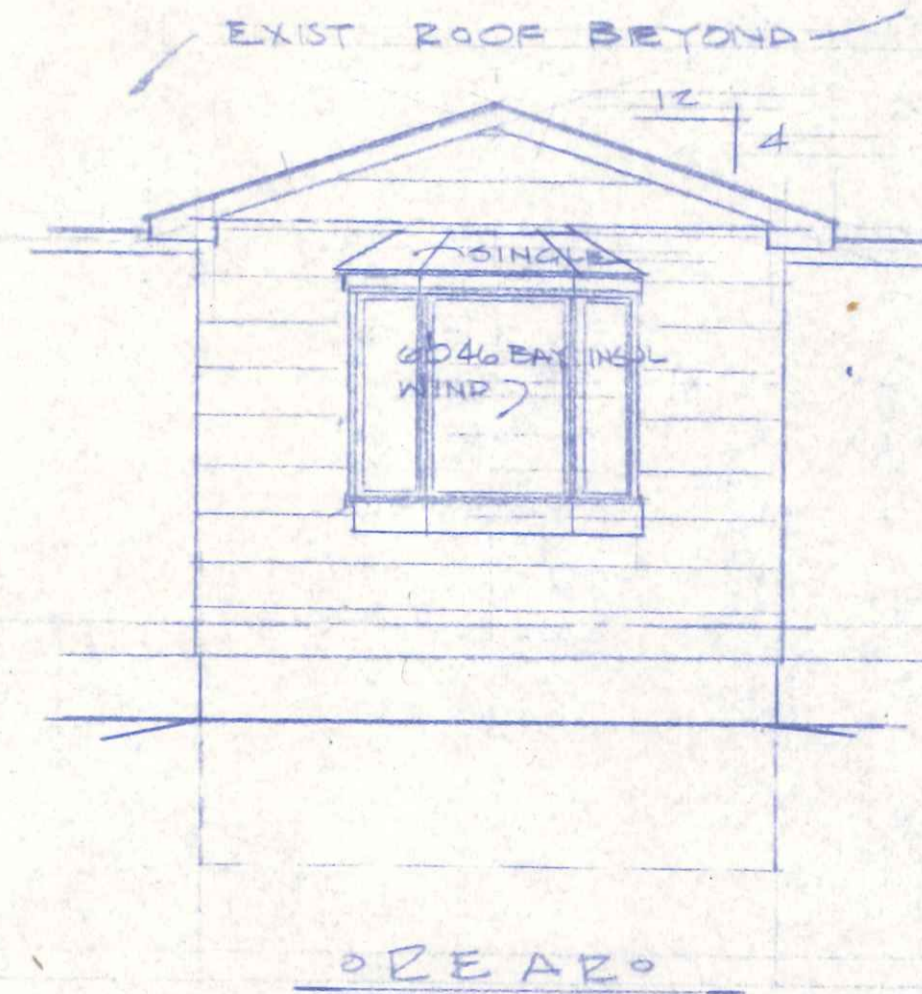


Install gutters + Downspouts

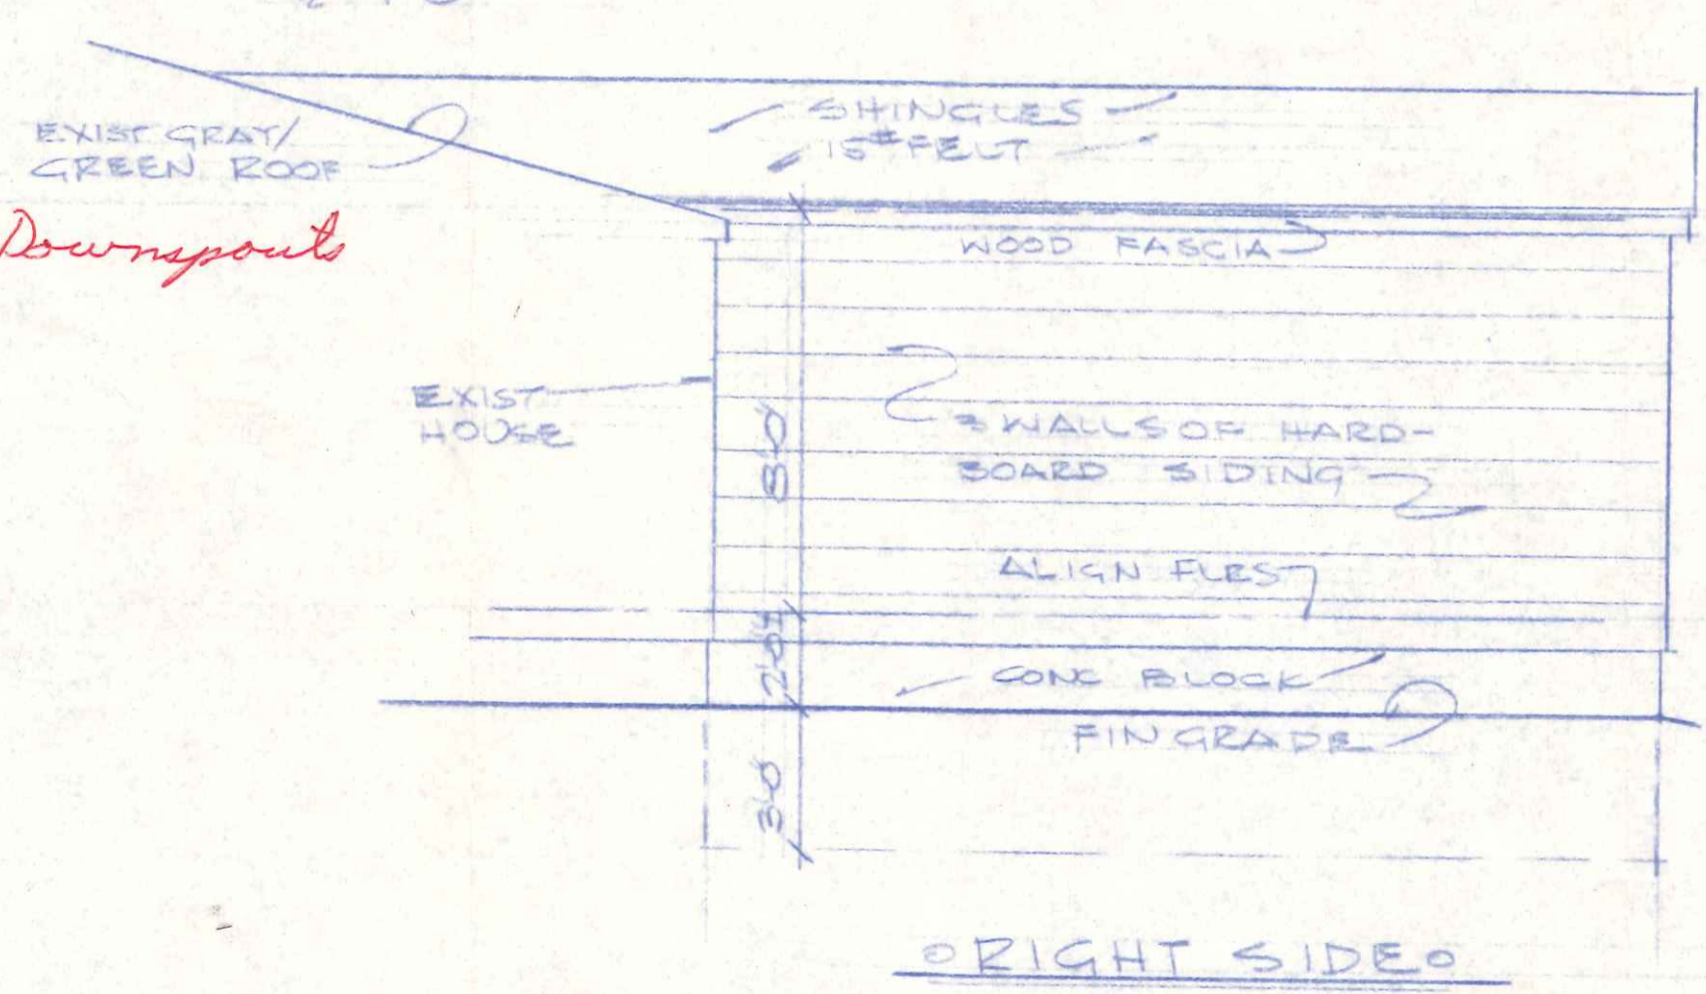

CITY OF NAPOLEON
BUILDING DEPT.
Plan Approval
By *[Signature]* Date *7-18-08*

BUILDER
ANGEL BUILDERS, INC.
404 S. REYNOLDS RD. TOLEDO, OHIO
PHONE 531-7151
ROOM ADDITION Job
MR & MRS JAMES HENDERSON - OWNERS
421 E MAIN ST. NAPOLEON, OHIO

421 E Main