

CITY OF NAPOLEON WATER TAPPING PERMIT FORM

PERMIT #:

ISSUED:

JOB LOCATION: \_\_\_\_\_

SUBDIVISION NAME: \_\_\_\_\_ LOT #: \_\_\_\_\_

OWNER:

ADDRESS: 422 E. MAIN

CONTRACTOR: \_\_\_\_\_ PHONE: \_\_\_\_\_

TAP SIZE: 1" X 1.5" \_\_\_\_\_ 2" \_\_\_\_\_ OTHER \_\_\_\_\_

AMOUNT PAID: \_\_\_\_\_ YOKE SIZE: \_\_\_\_\_


PLUMBING CONTRACTOR: \_\_\_\_\_ PH: \_\_\_\_\_

DATE OF TAP: 10-17-05 OLD TAP #: 8929 NEW TAP #: 0549

SIZE AND KIND OF MAIN: 8" C-900

LOCATION OF MAIN: 4' North of North CURB DEPTH OF MAIN: 5'

DIST FROM HYDRANT VALVE: 146' W of Hyd<sup>77</sup> DIST TO CURB STOP FROM CORP: 15'

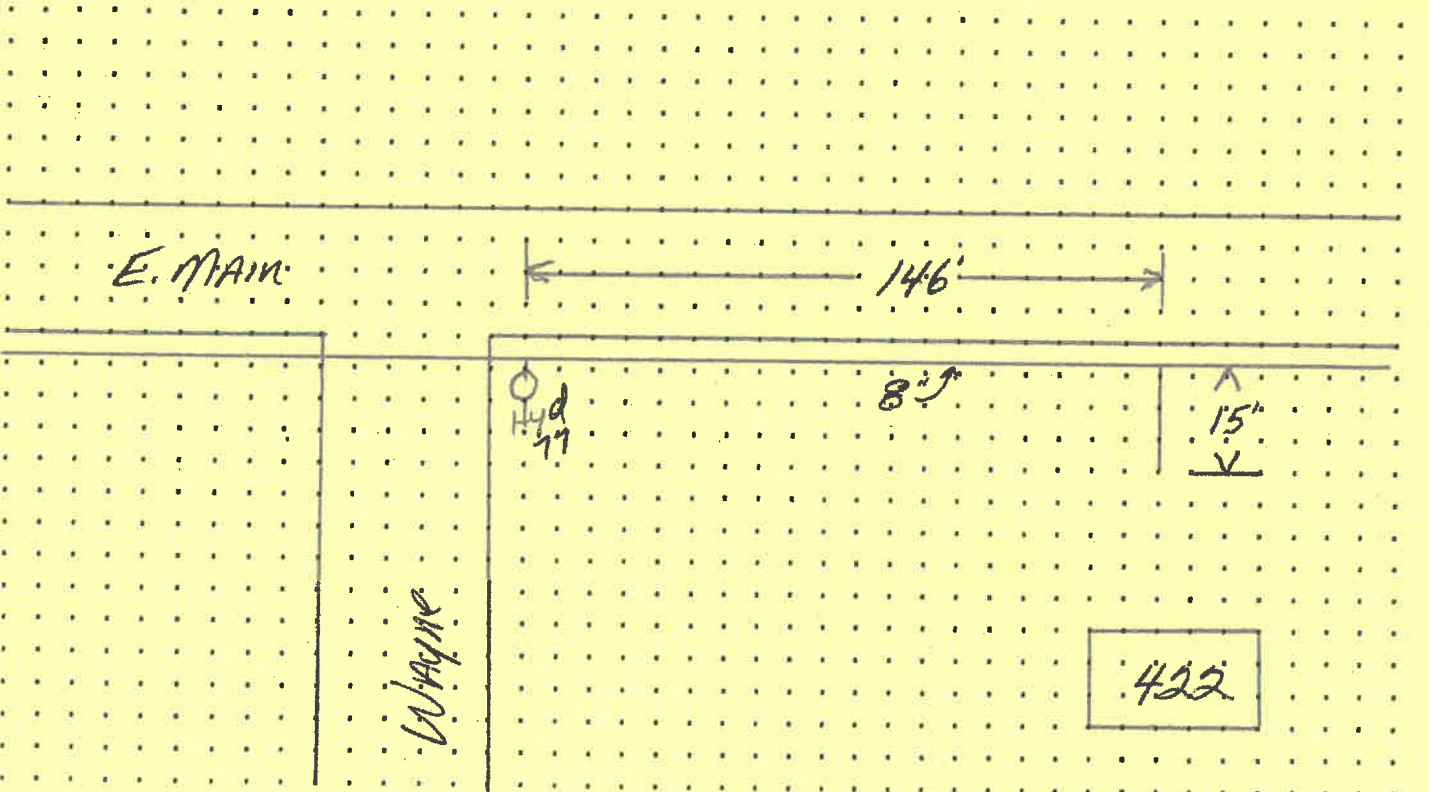

DATE APPROVED: Dec 15, 2005

BY: Jeffrey E. Mantugh