

CITY OF NAPOLEON WATER TAPPING PERMIT FORM

PERMIT #:

ISSUED:

JOB LOCATION: _____

SUBDIVISION NAME: _____ LOT #: _____

OWNER: PARK + Rue Restrooms

ADDRESS: 503 E. MAIN

CONTRACTOR: _____ PHONE: _____

TAP SIZE: 1" _____ 1.5" _____ 2" X OTHER _____

AMOUNT PAID: _____ YOKE SIZE: _____

PLUMBING CONTRACTOR: _____ PH: _____


(Unmetered)

DATE OF TAP: 10-17-05 OLD TAP #: 8819 NEW TAP #: 0541

SIZE AND KIND OF MAIN: 8" C-900

LOCATION OF MAIN: 4' North of North curb DEPTH OF MAIN: 5'

DIST FROM HYDRANT VALVE: 106' E of Hyd 77 DIST TO CURB STOP FROM CORP: 60'

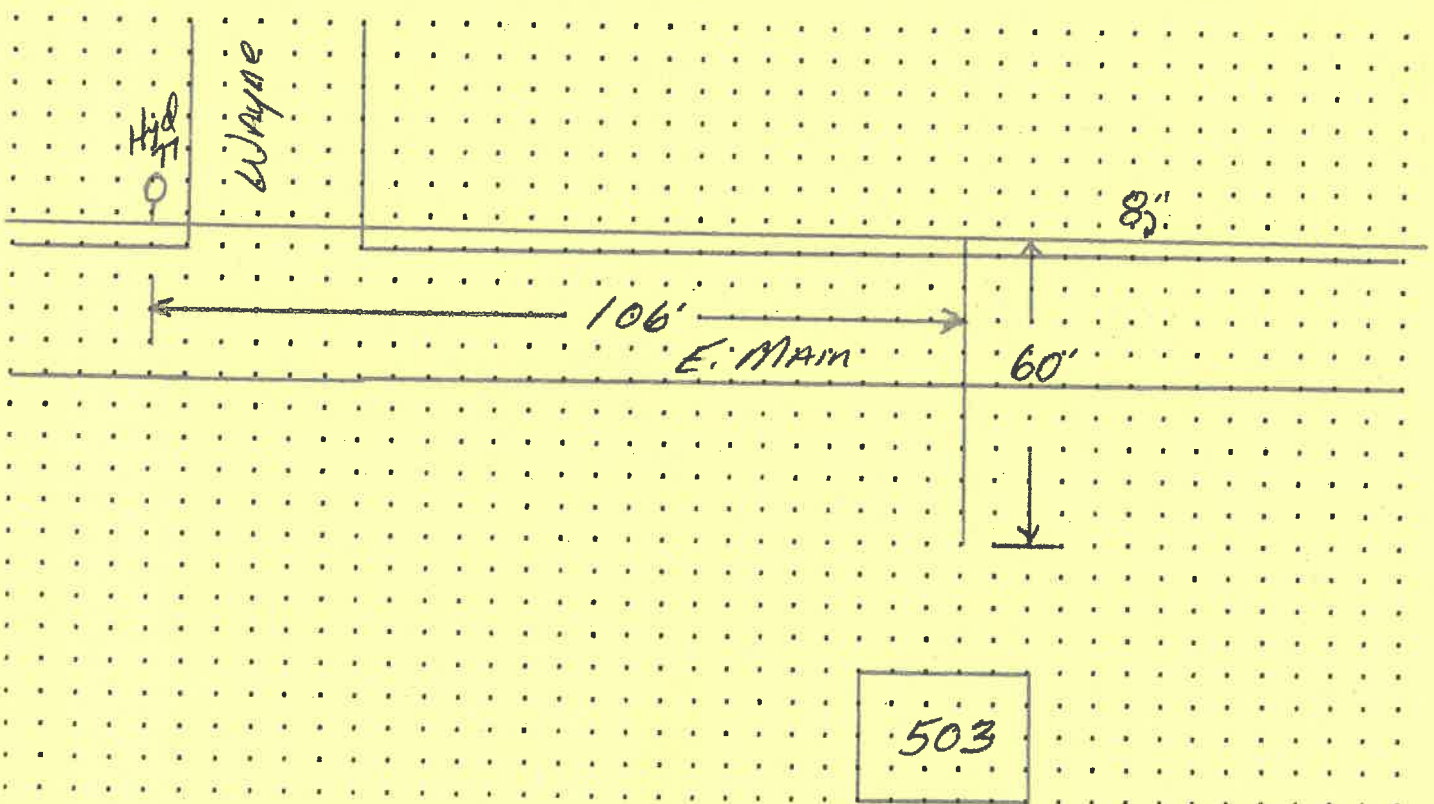

503

DATE APPROVED: Dec 15, 2005 BY: Jeffrey C. Mantel